



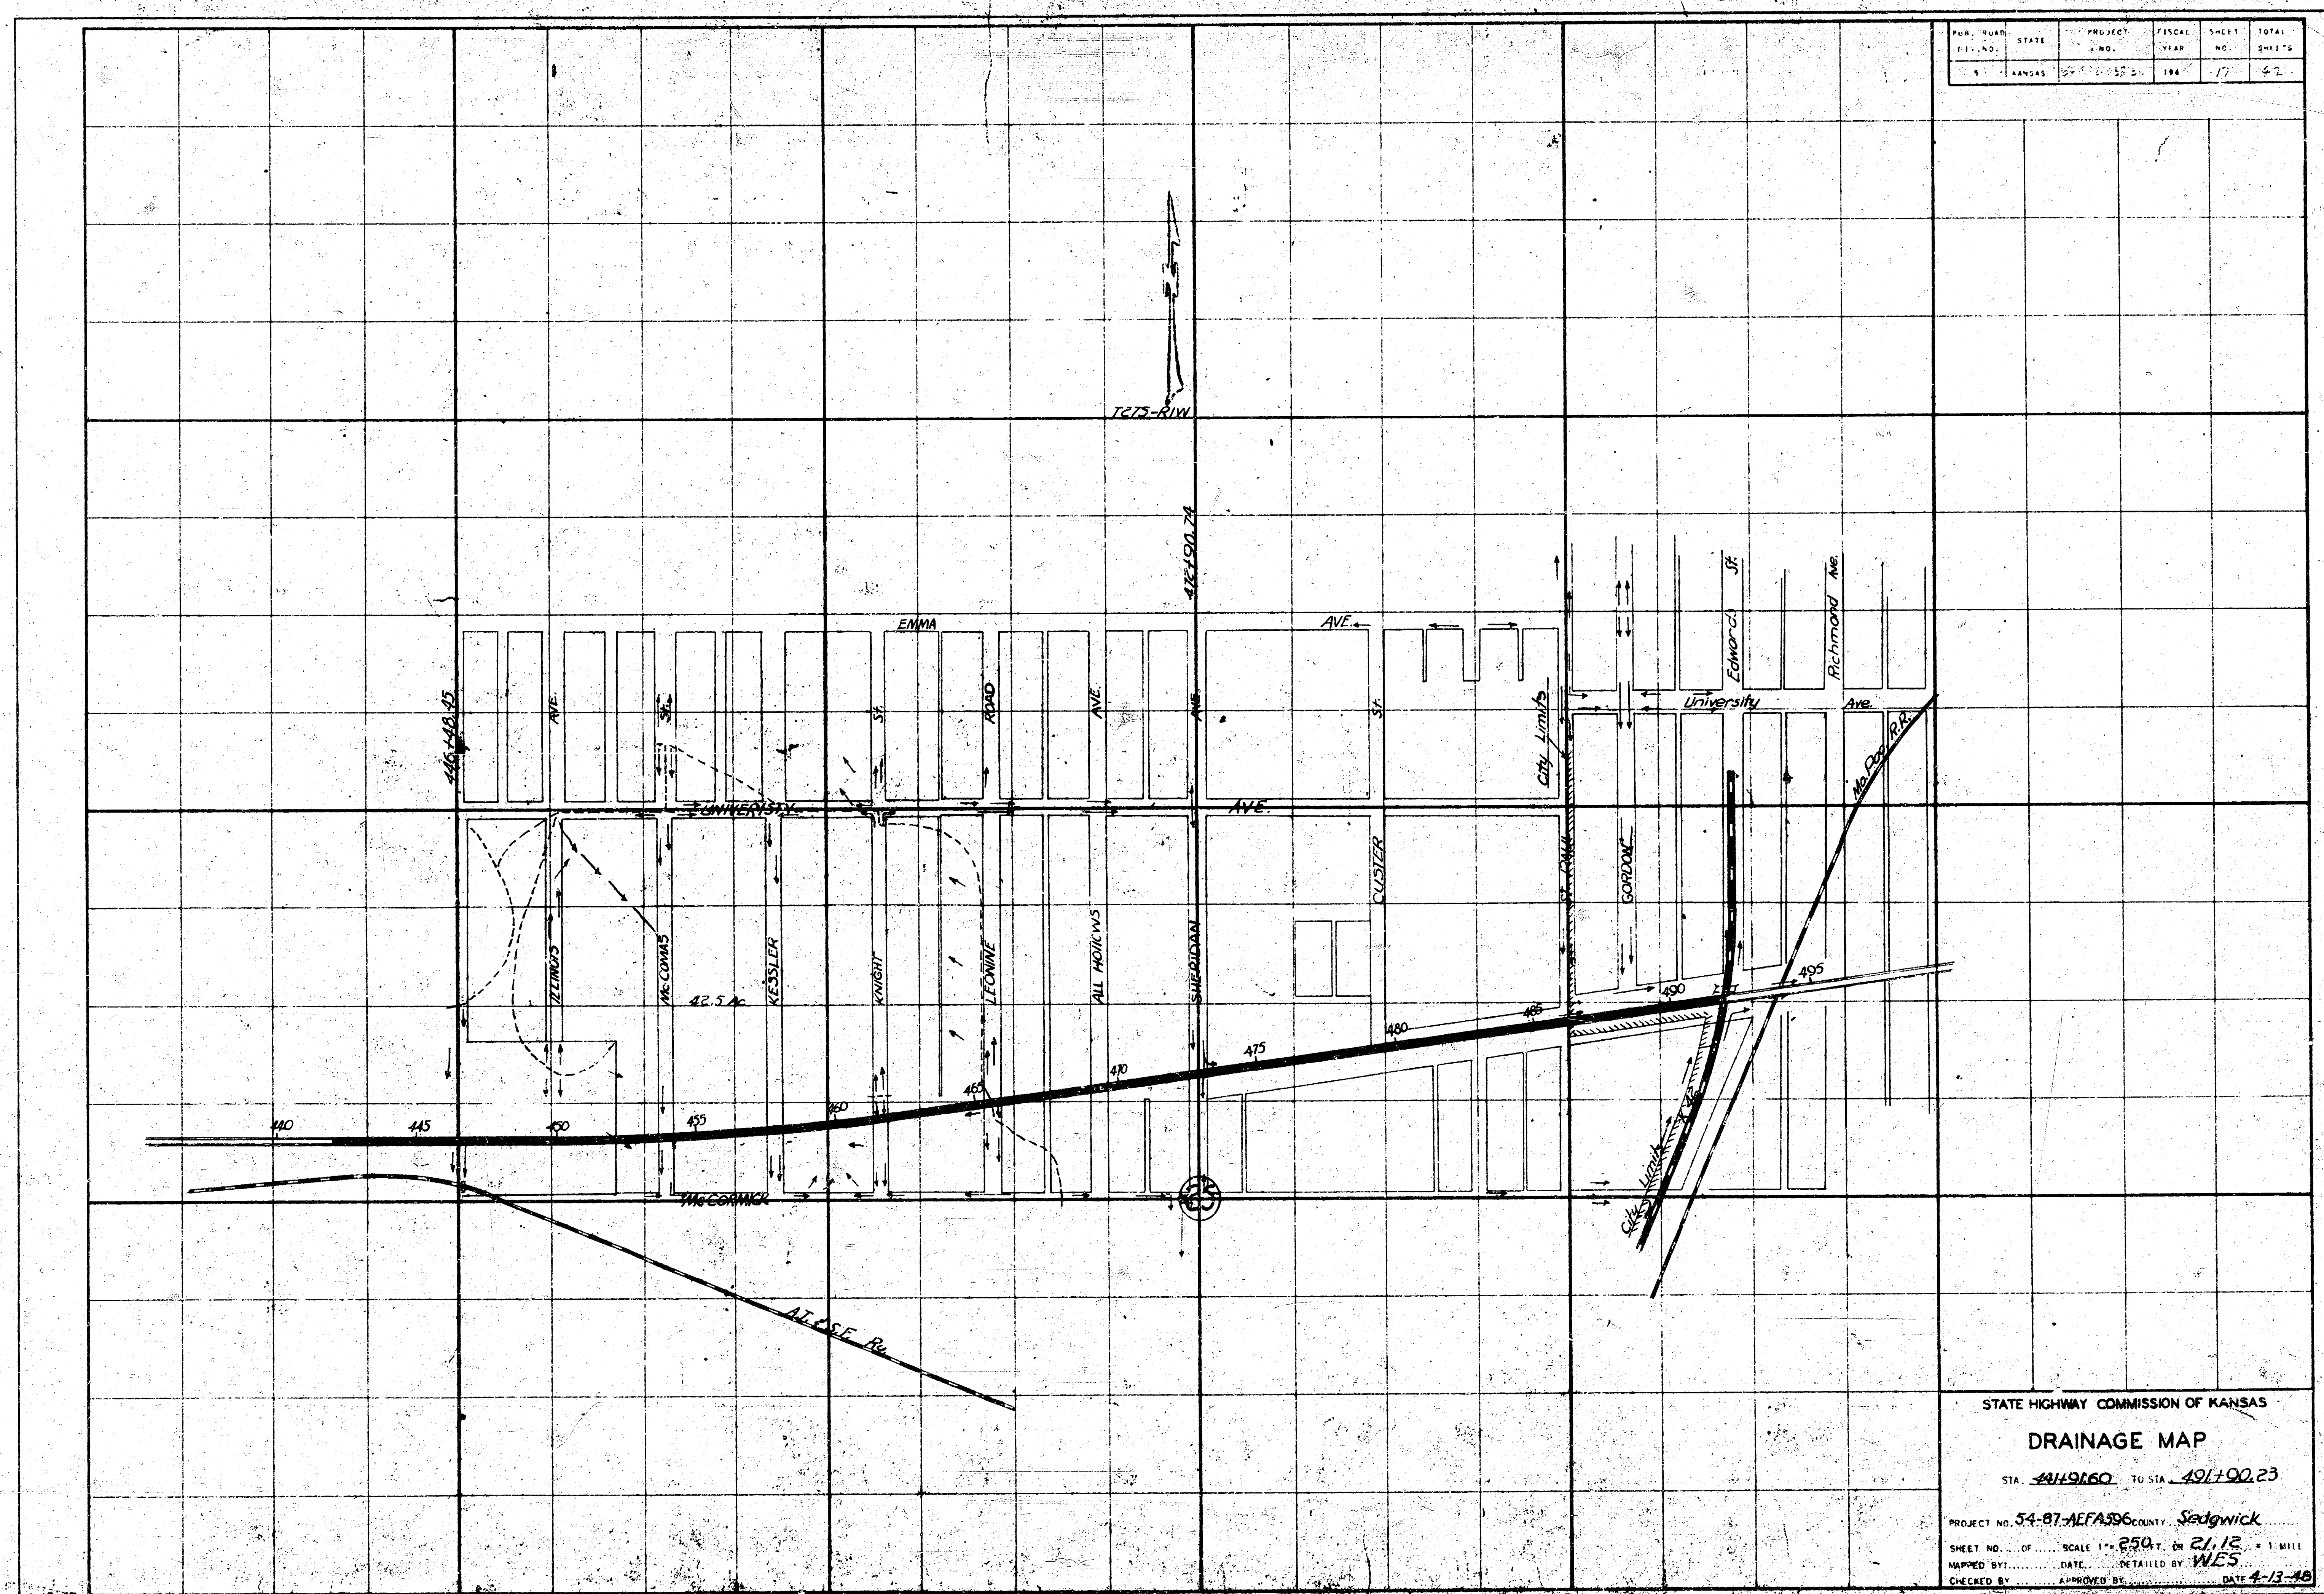

FILE NO.	STATE	PROJECT NO.	FISCAL YEAR	SHEET NO.	TOTAL SHEETS
5	KANSAS	54-87-AEFA306	1948	17	62

STATE HIGHWAY COMMISSION OF KANSAS
DRAINAGE MAP
STA. 491+00.00 TO STA. 491+00.23
PROJECT NO. 54-87-AEFA306 COUNTY Sedgwick
SHEET NO. 17 OF 62 SCALE 1" = 250' ON 21/12 x 11" MILL
DRAWN BY WES DATE 4-13-48
CHECKED BY WES APPROVED BY WES DATE 4-13-48


FED. ROAD DIV. NO.	STATE	PROJECT NO.	FISCAL YEAR	SHEET NO.	TOTAL SHEETS
				11	
					SECTION

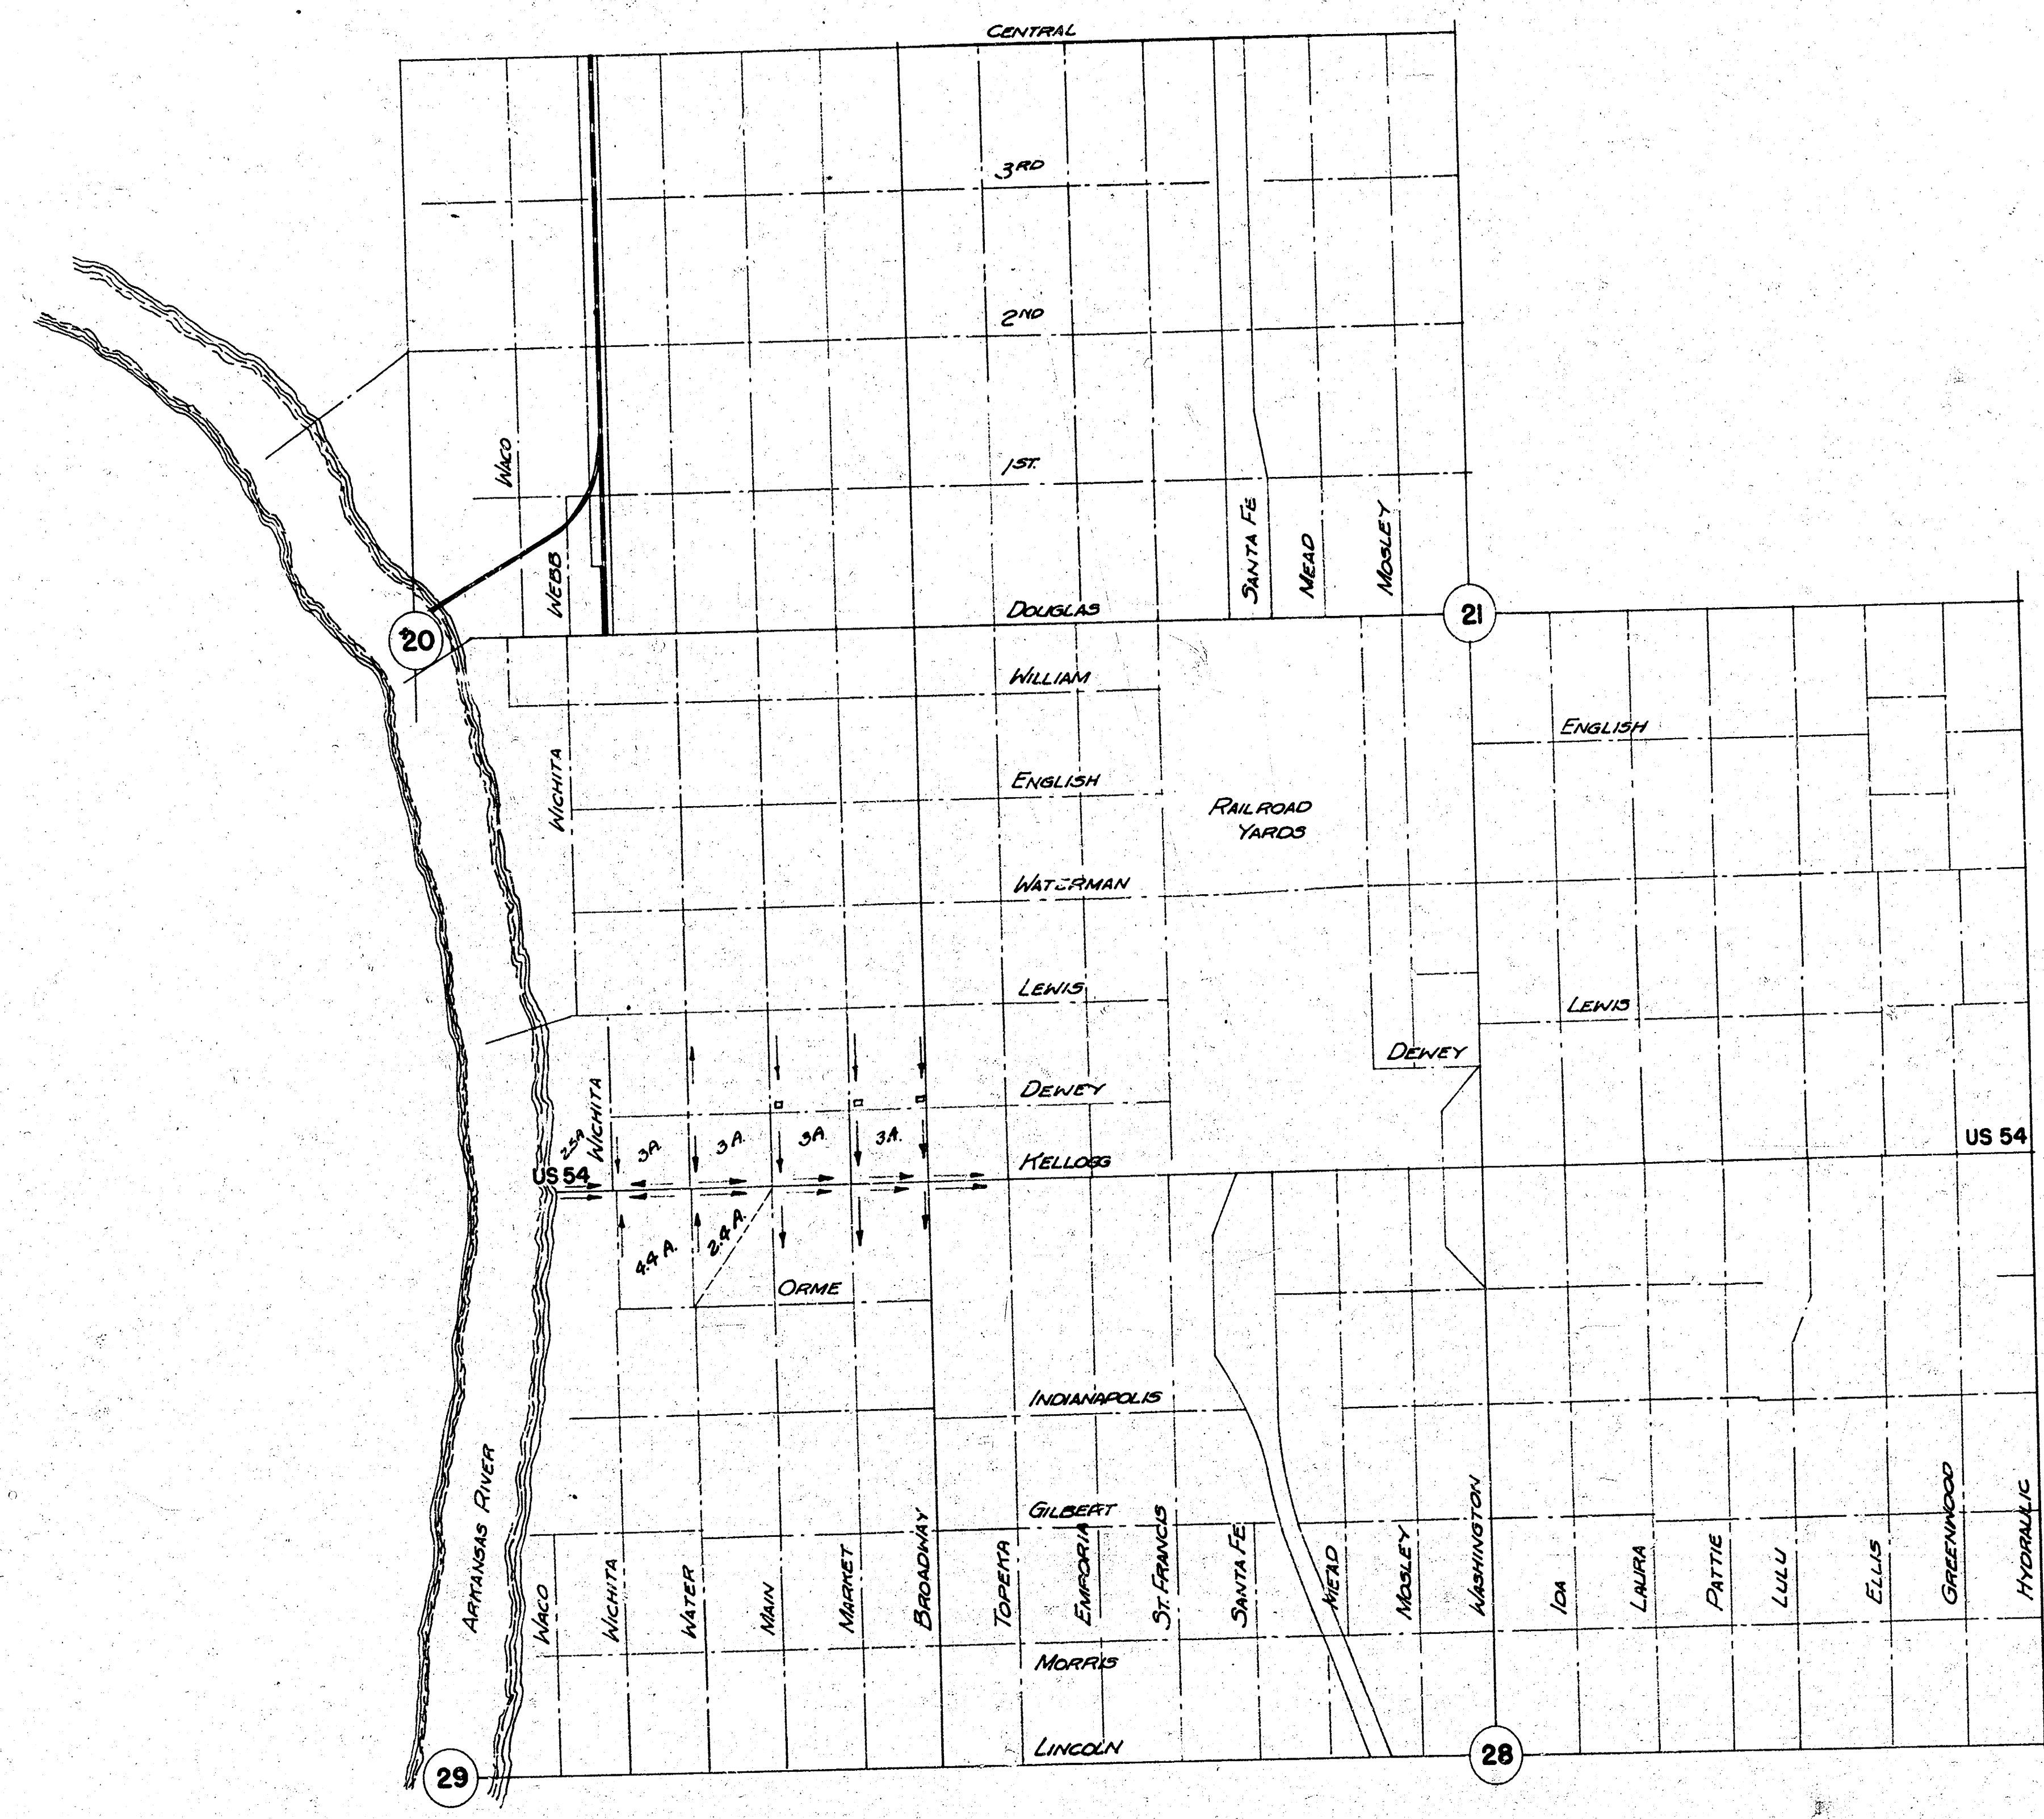

DRAINAGE AREAS
WICHITA, KANSAS
SEDGWICK COUNTY
 SCALE 1"=500'

FED ROAD DIV. NO.	STATE	PROJECT NO.	FISCAL YEAR	SHEET NO.	TOTAL SHEETS

SECTION

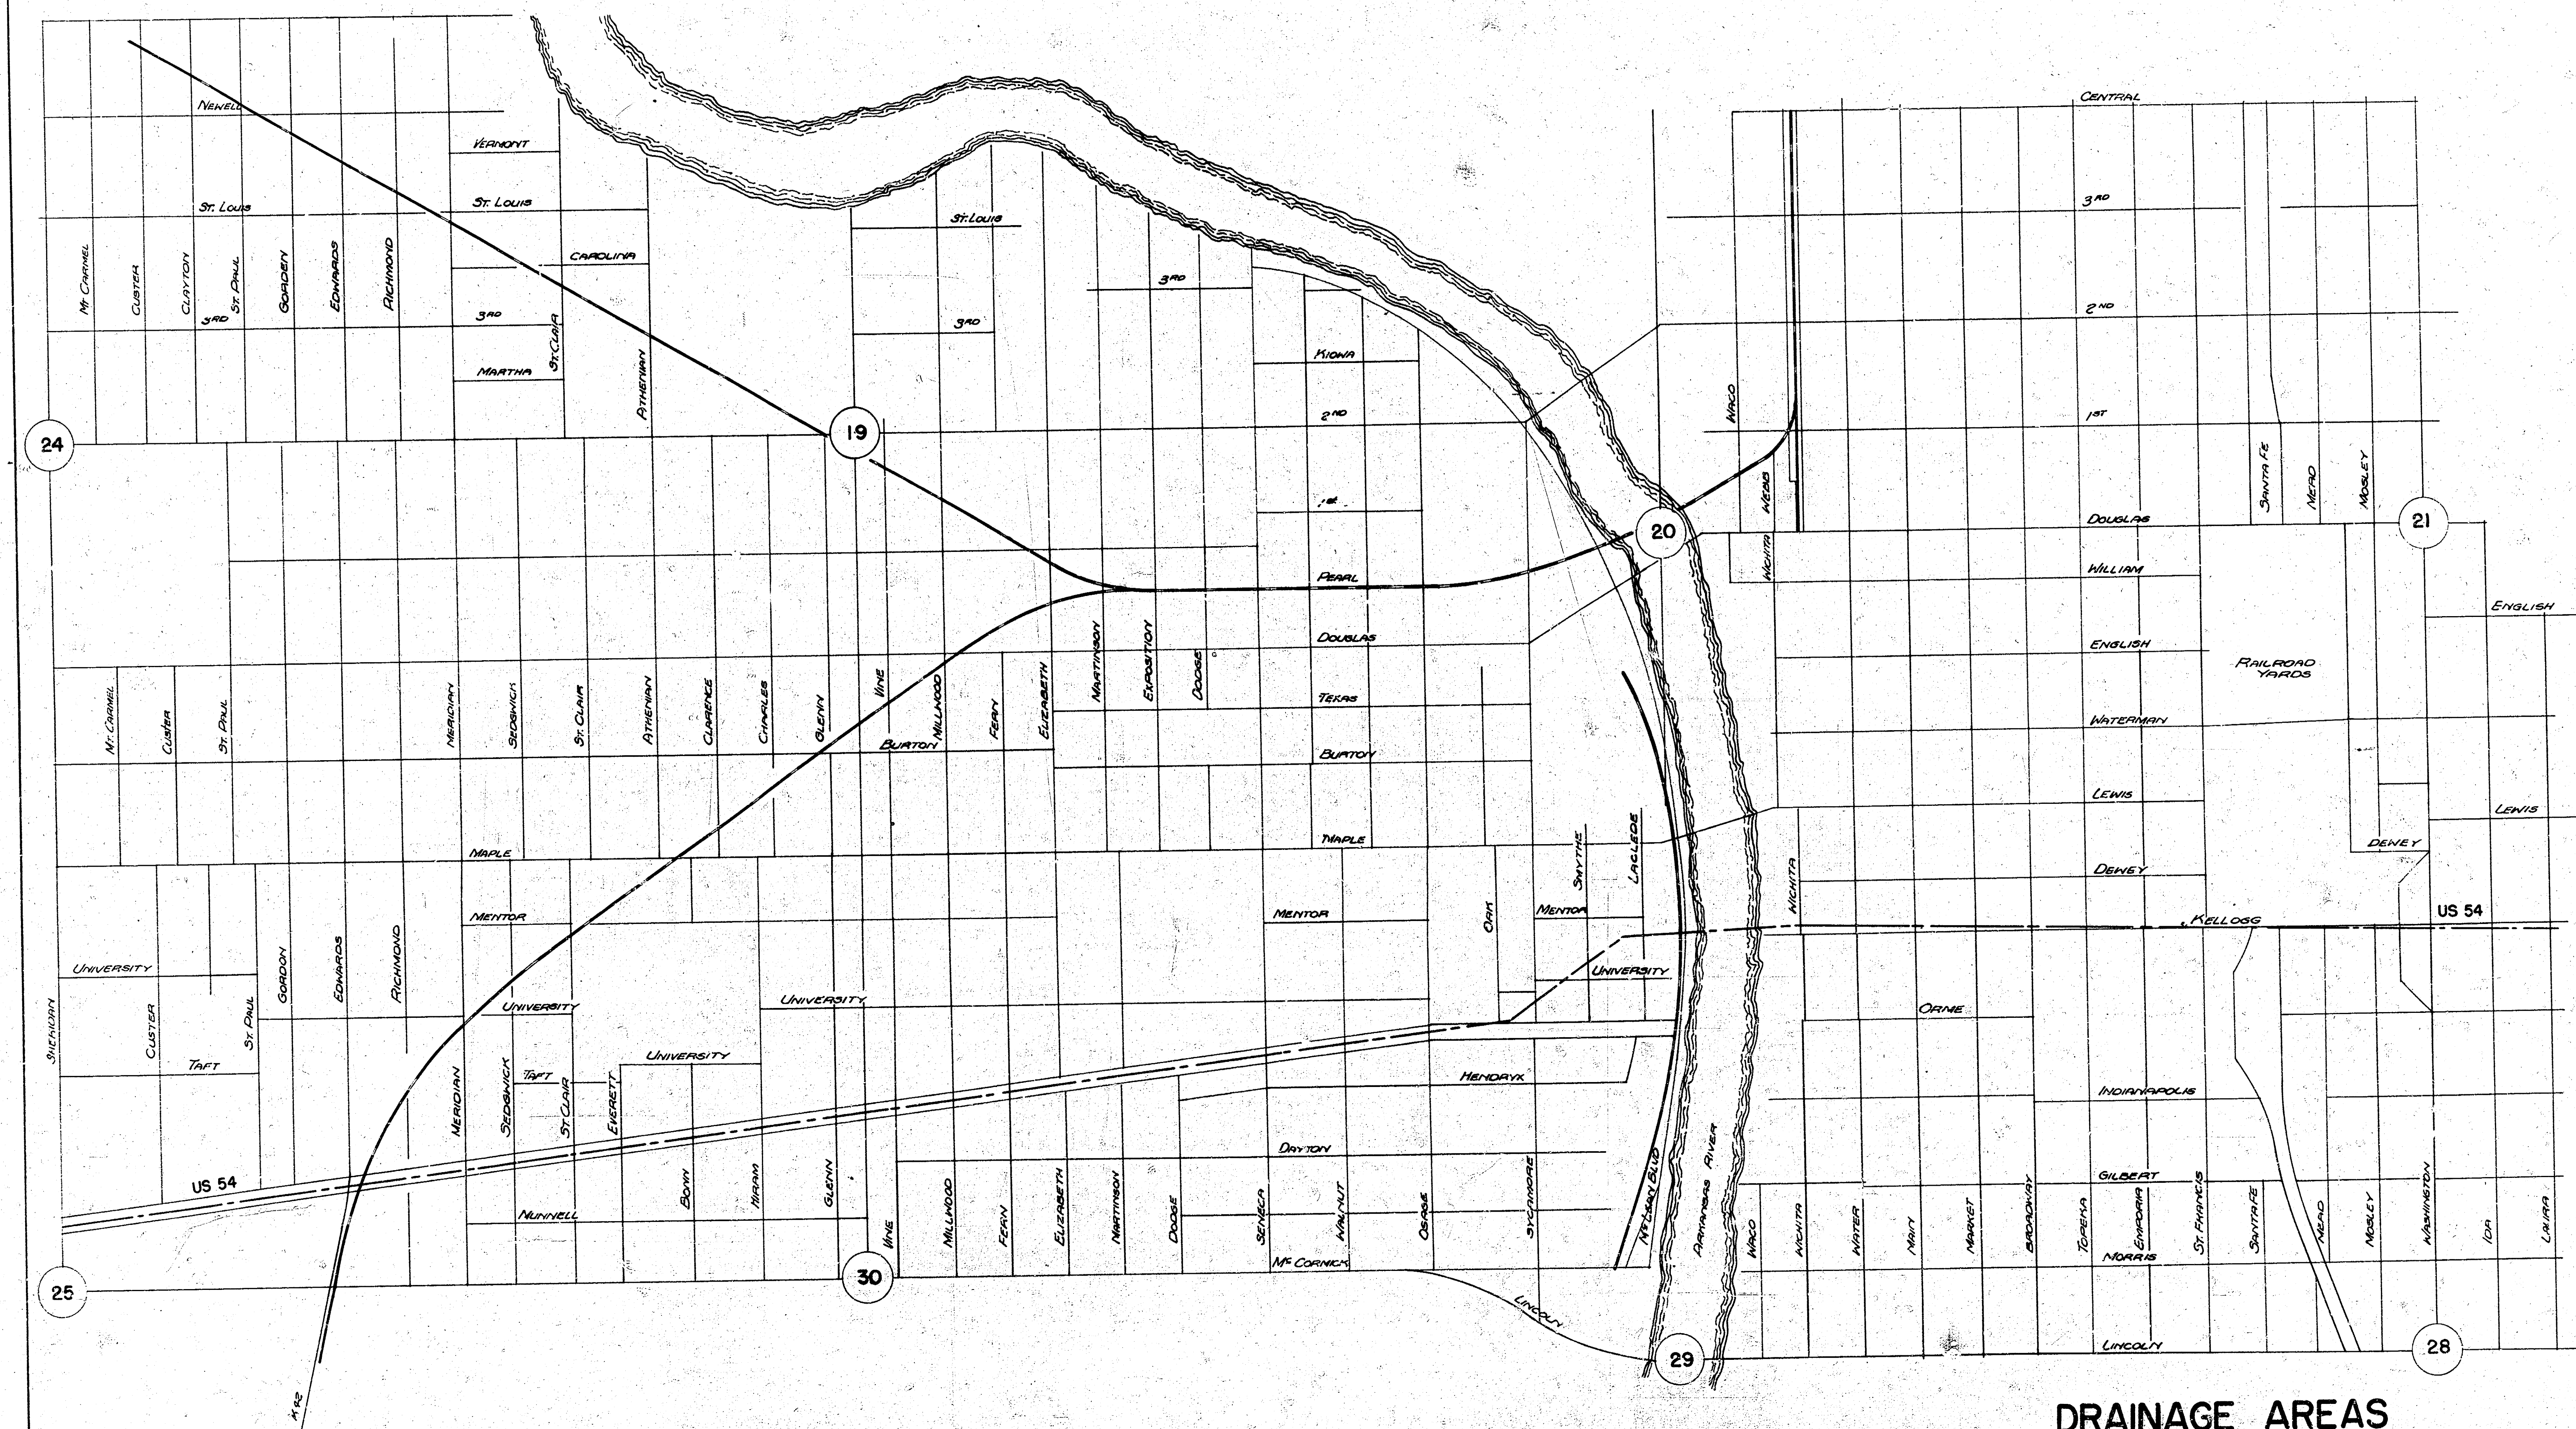

DRAINAGE AREAS
WICHITA KANSAS
SEDGWICK COUNTY
SCALE 1" = 500'