

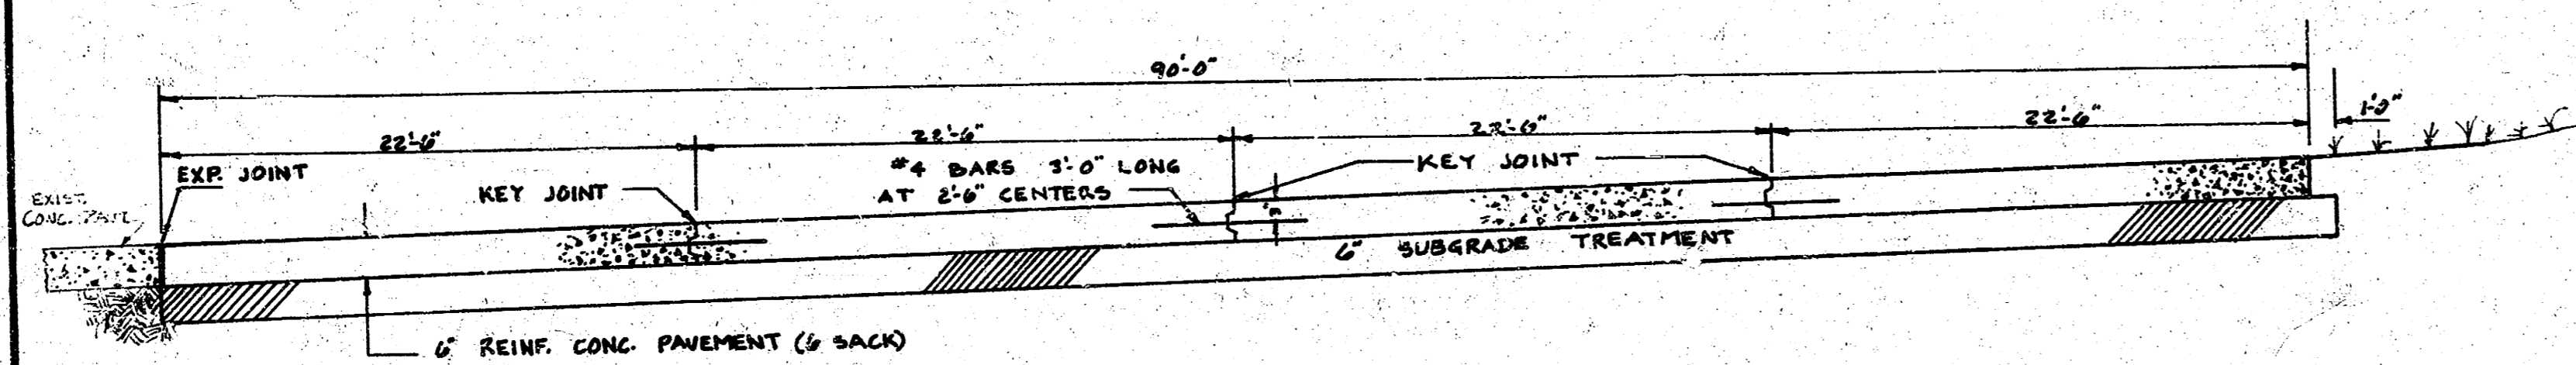


CONCRETE SLABS FOR DRIVER TRAINING AT FIRE TRAINING GROUNDS, 31ST ST S. & OLIVER


CITY OF WICHITA, KANSAS
R. W. LINN - CITY ENGINEER
PROJ. NO. DHHA 506430
DATE:

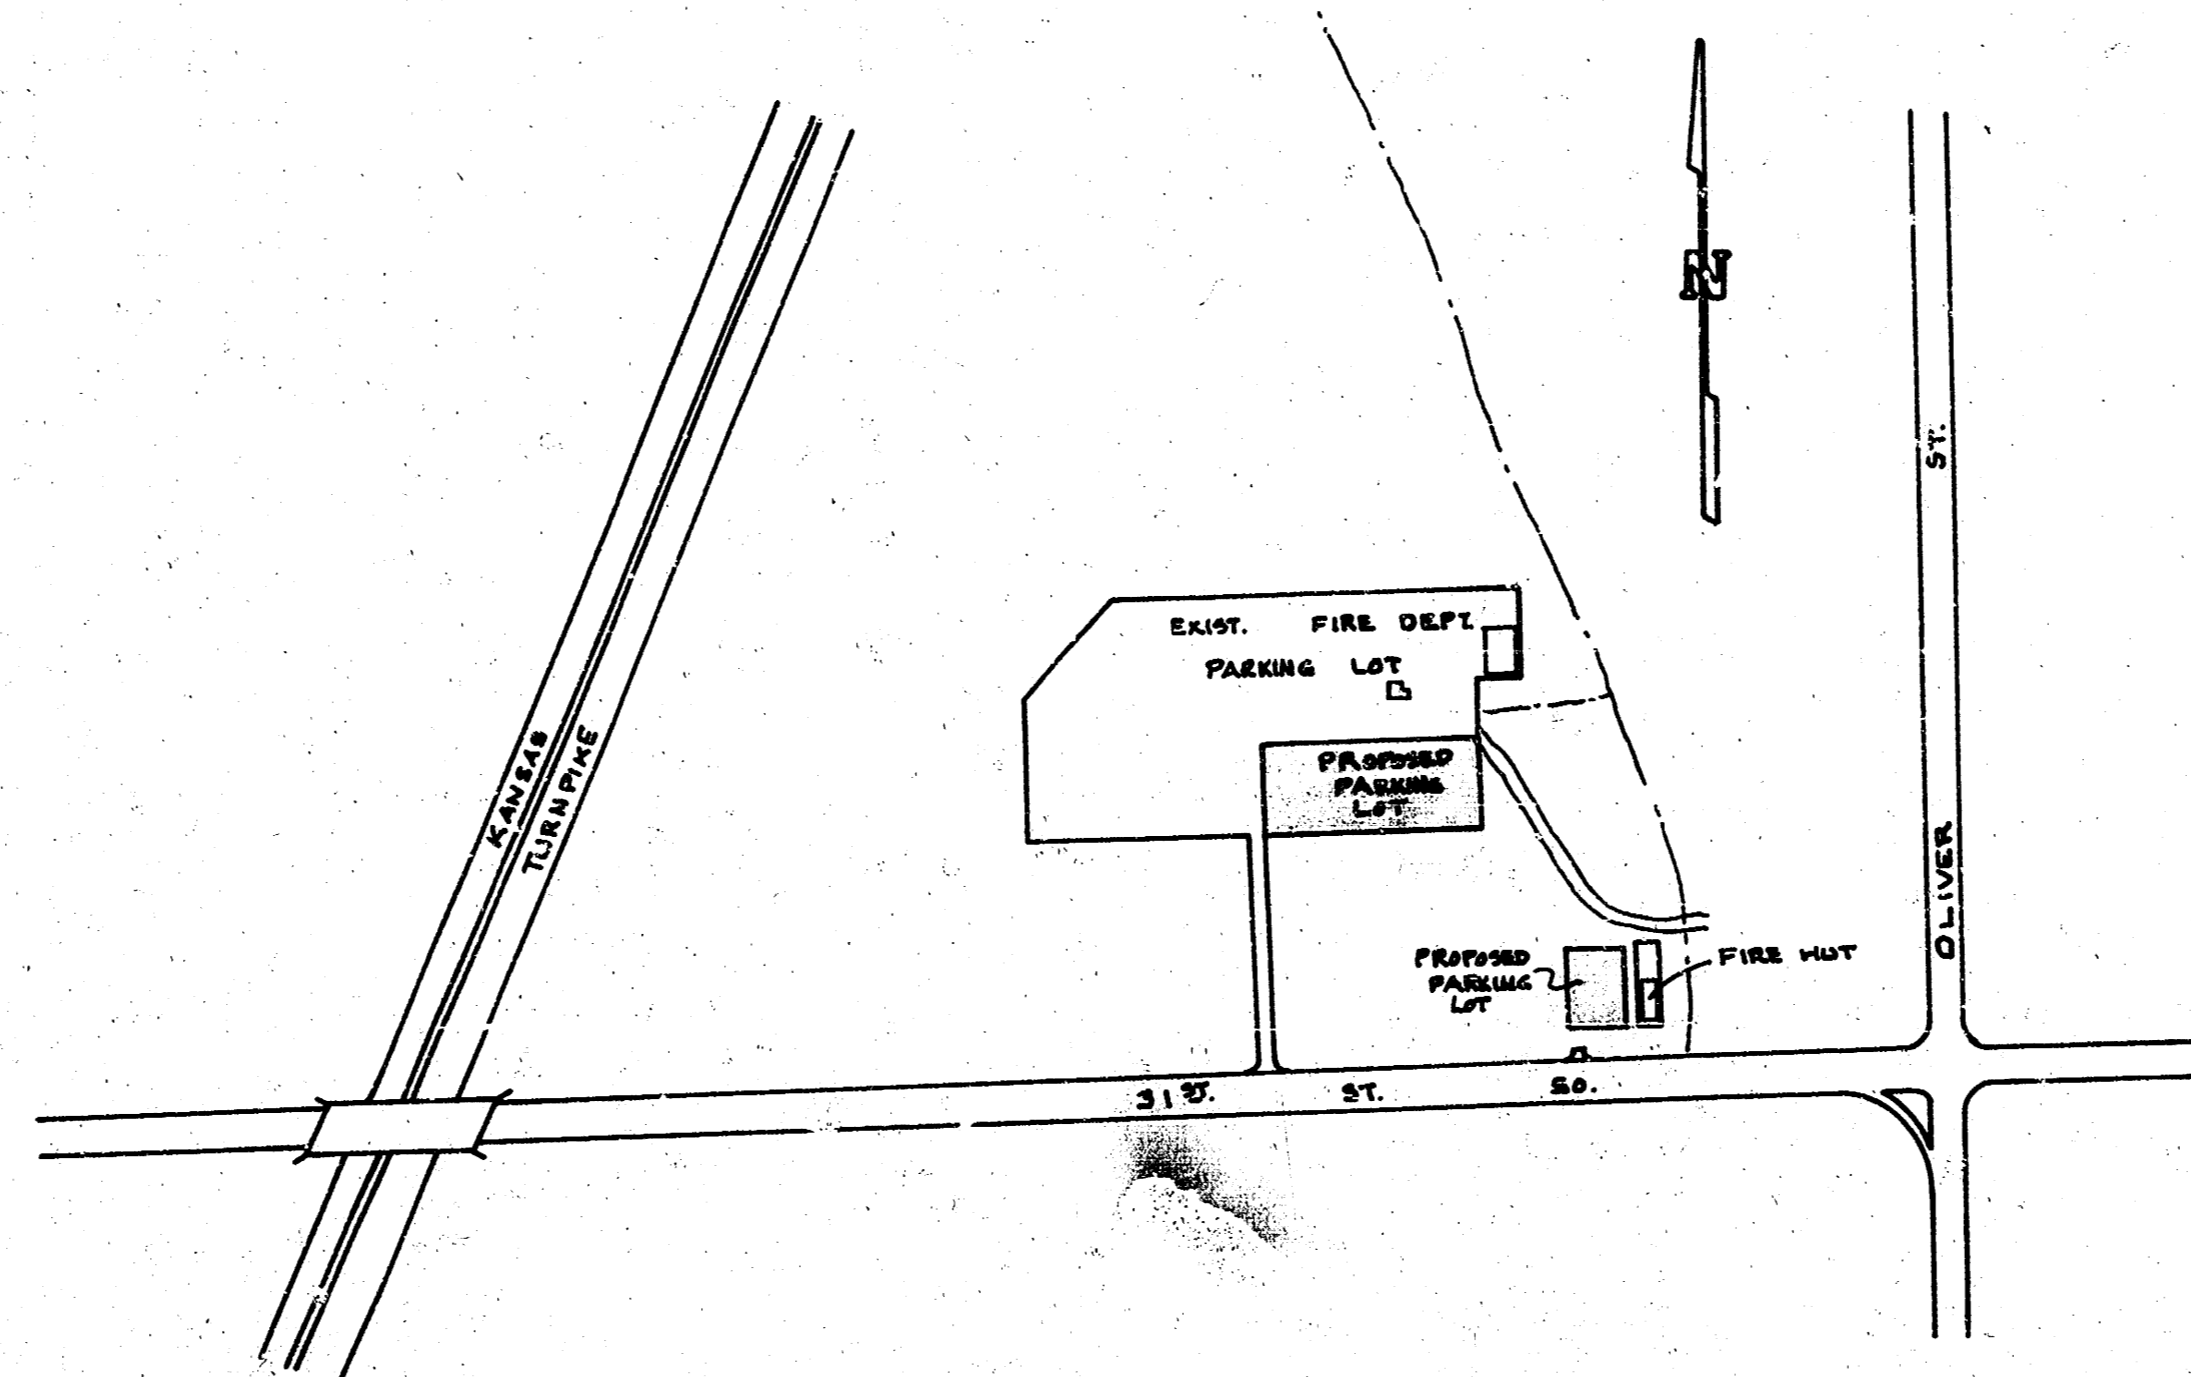


N-S SECTION LOOKING EAST

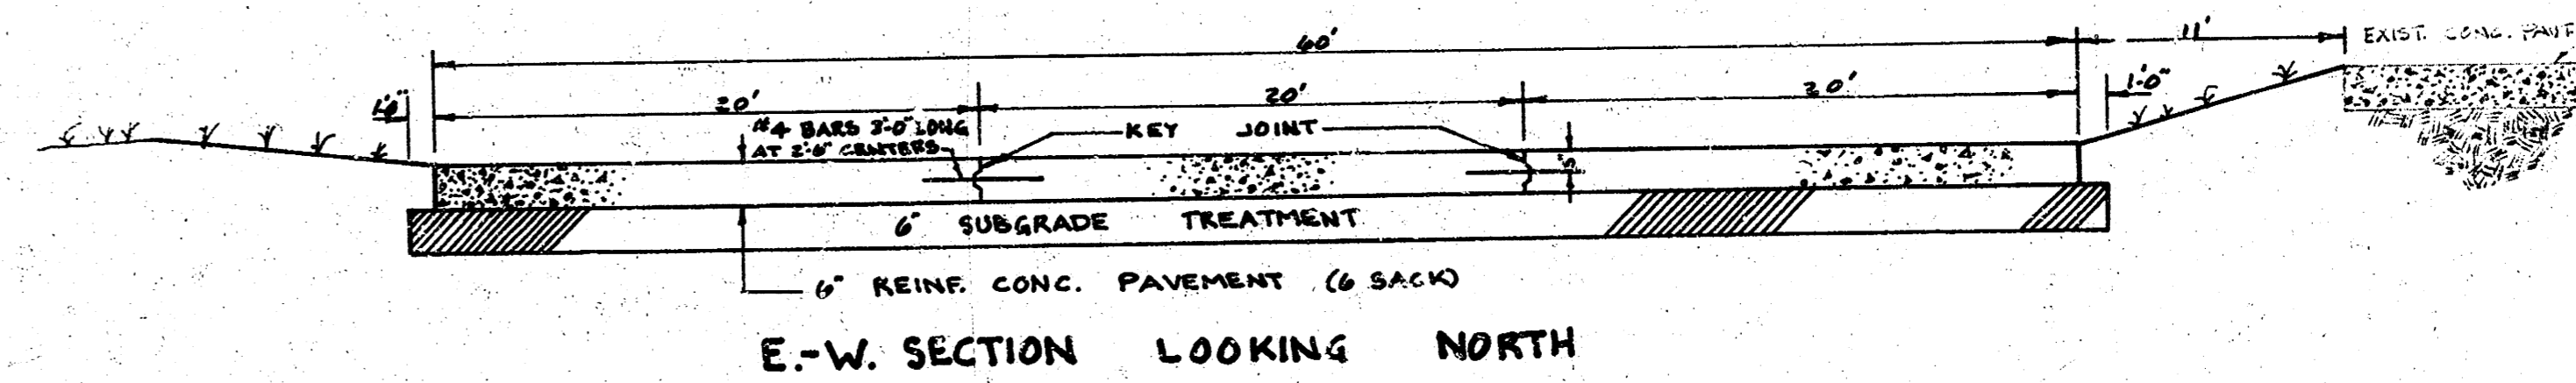


E-W SECTION LOOKING NORTH

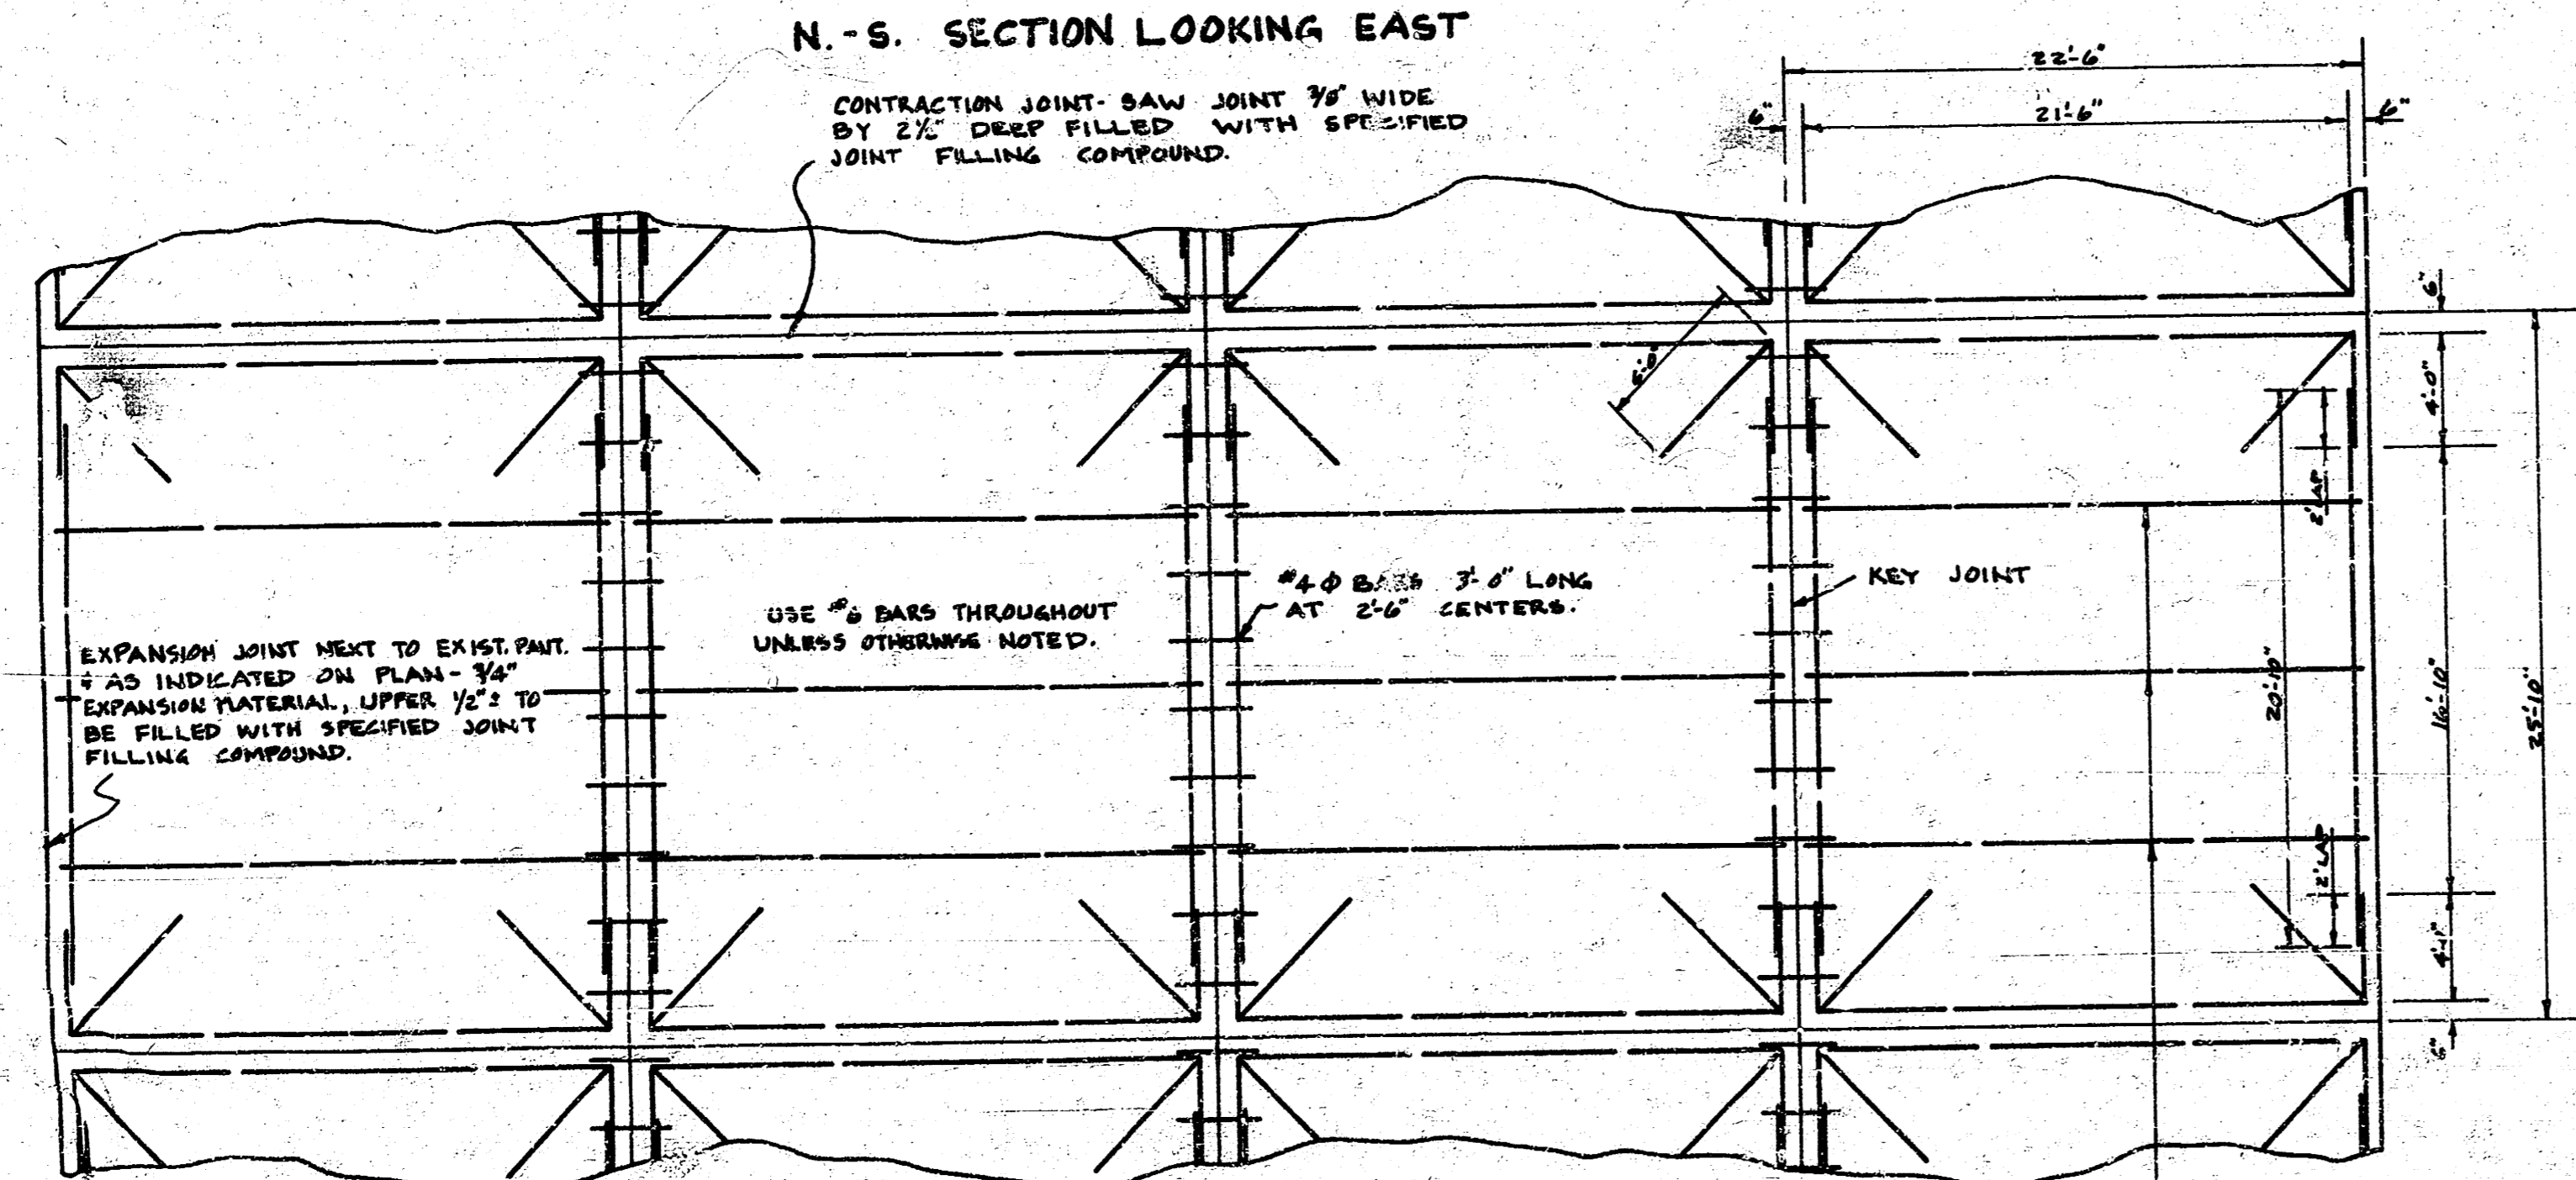


TYPICAL STEEL PATTERN
NORTH PARKING LOT

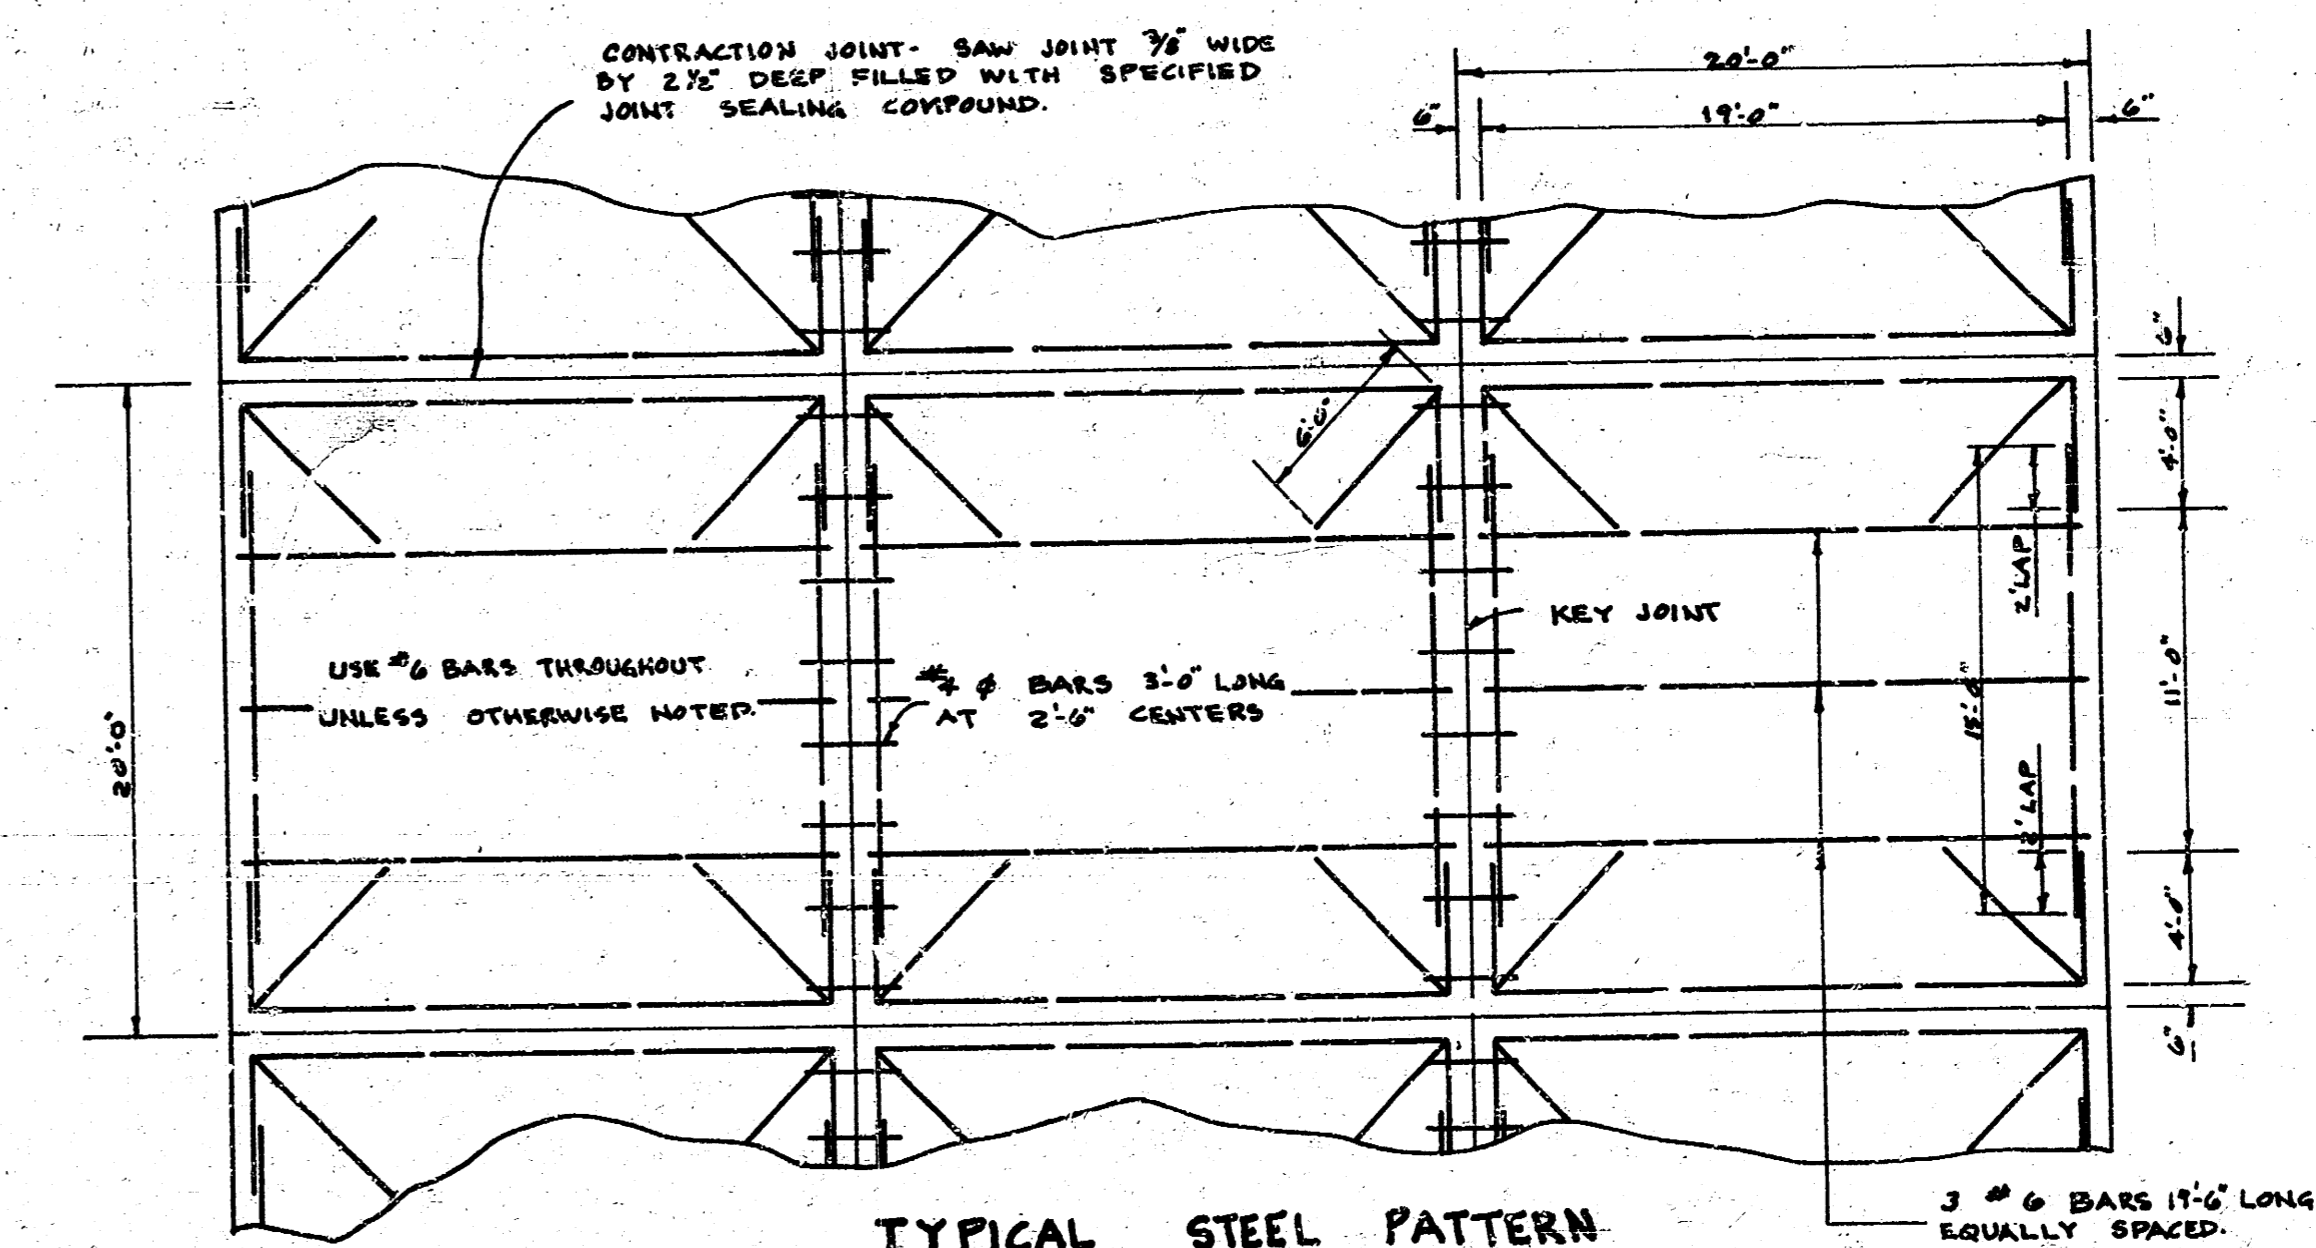


TYPICAL STEEL PATTERN
SOUTH PARKING LOT

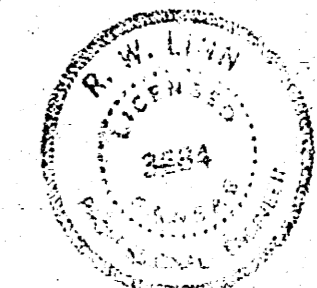


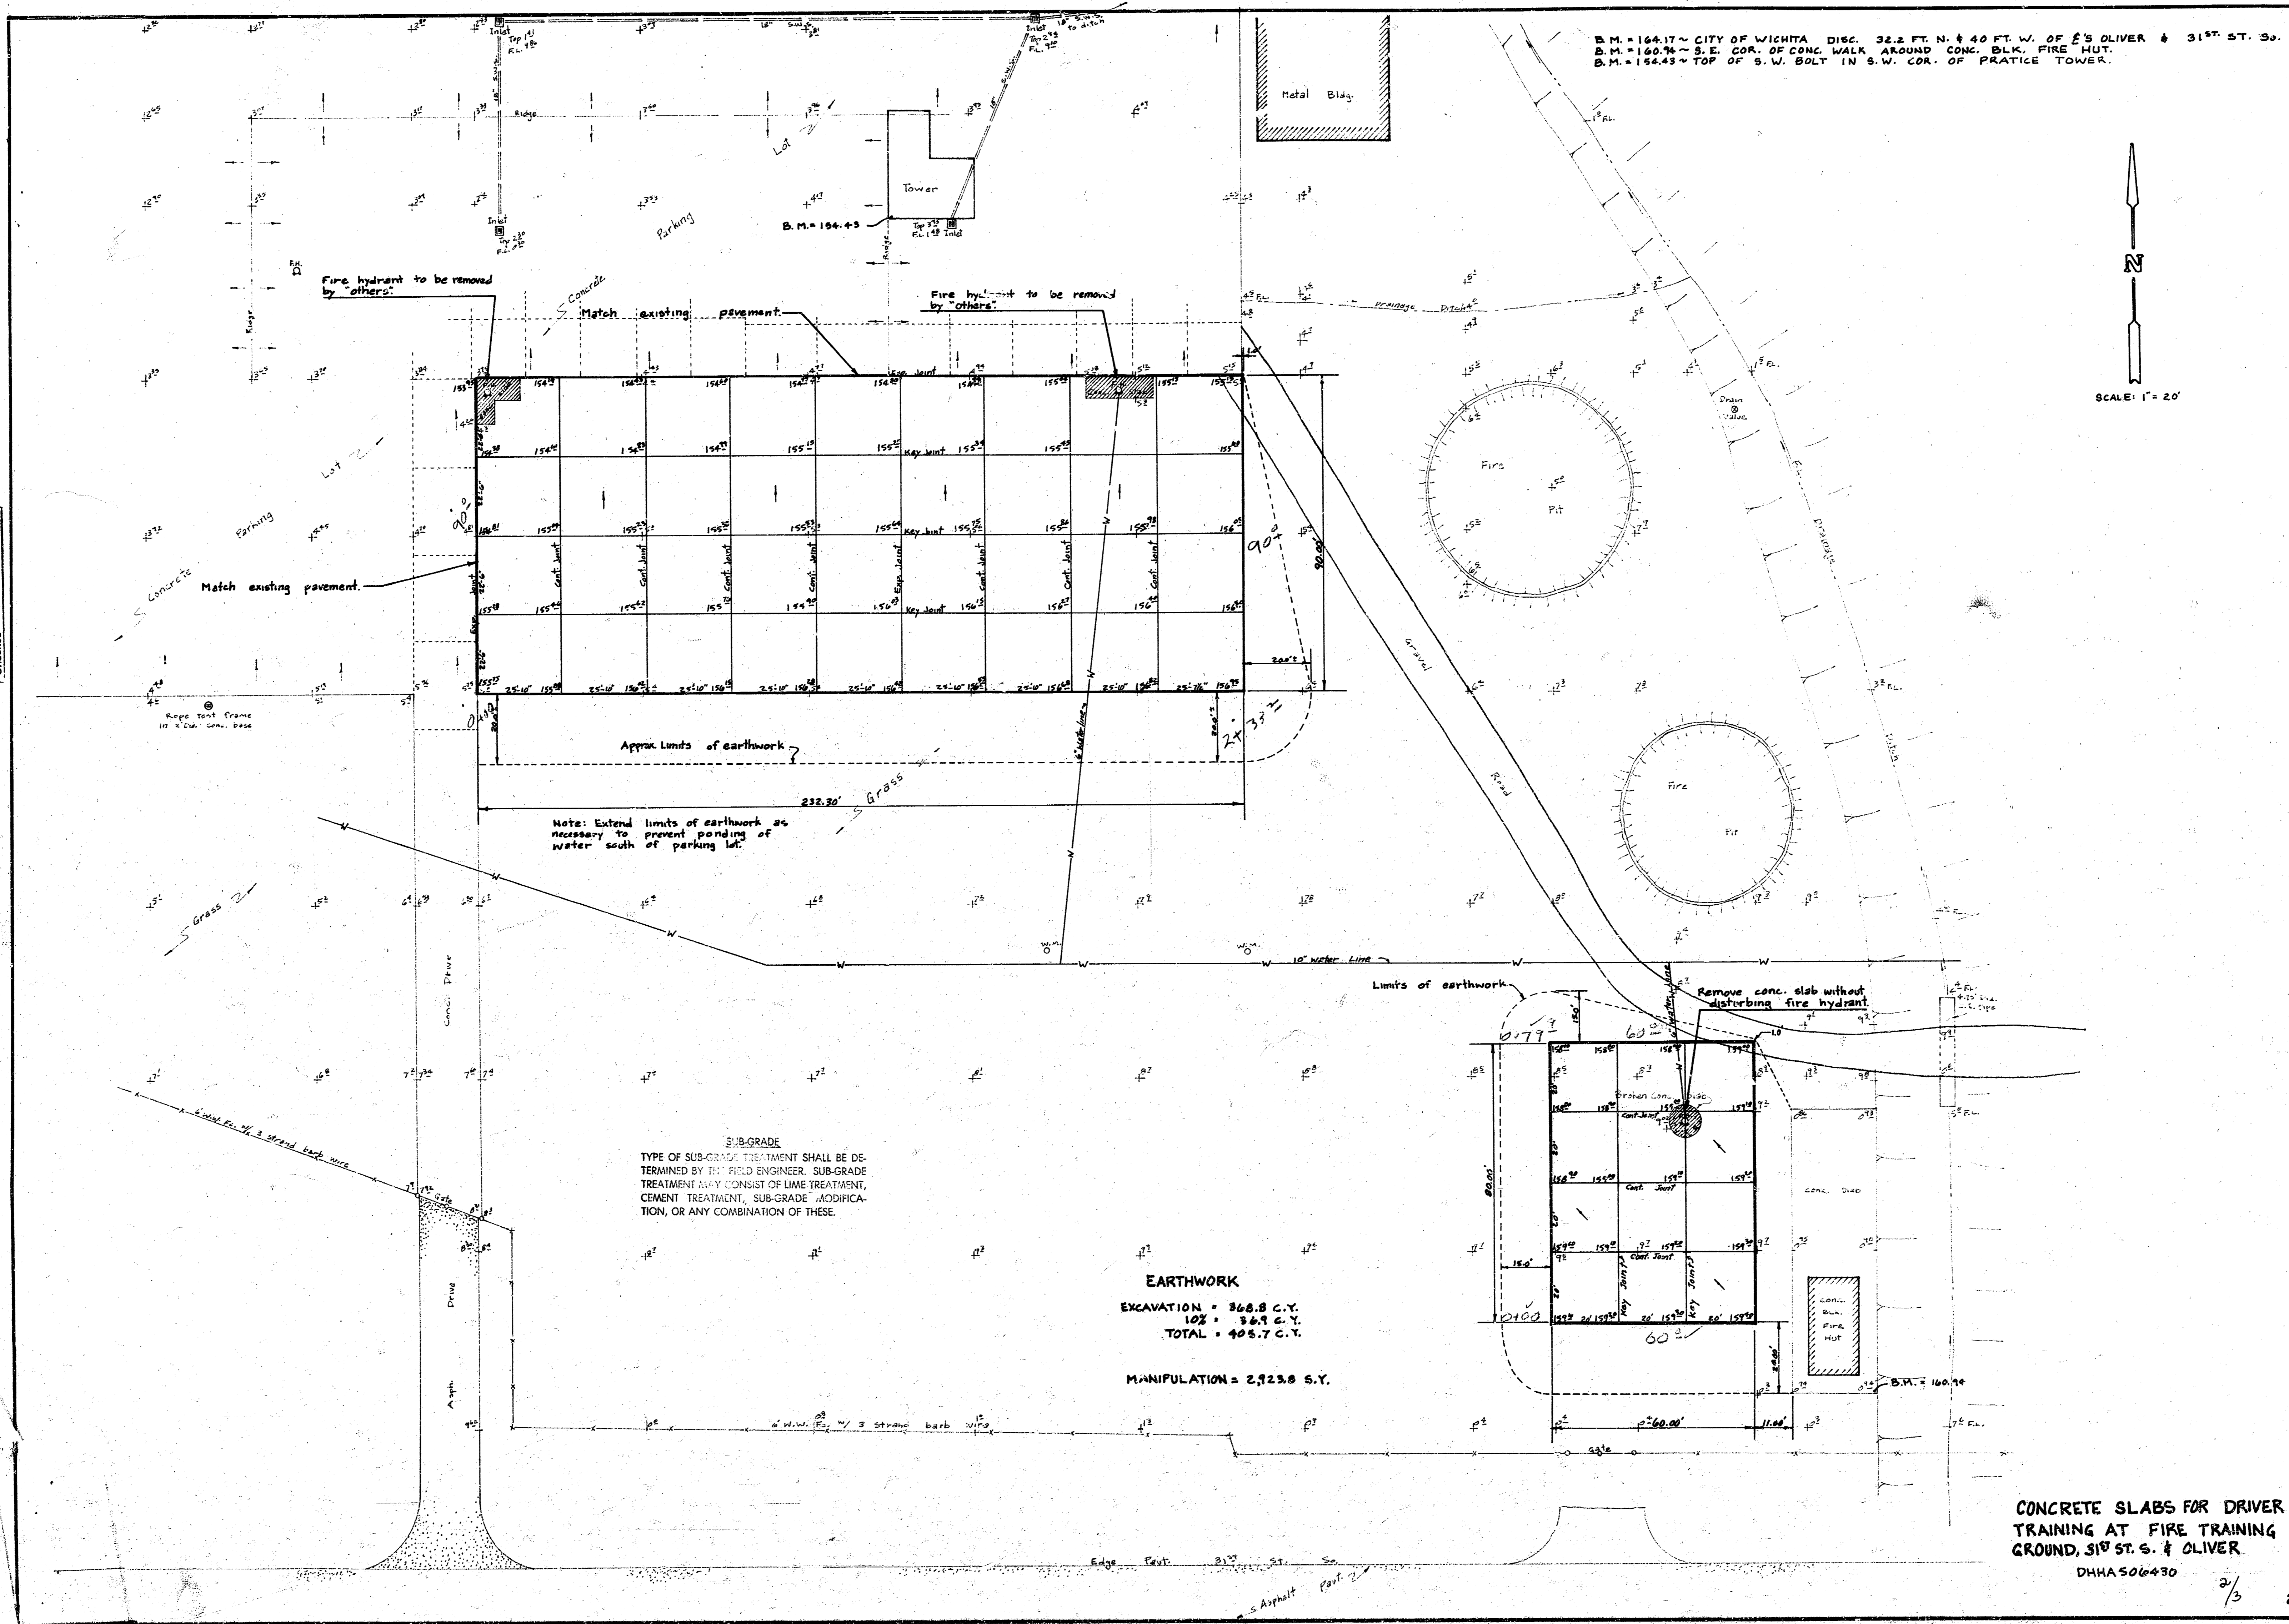

CONCRETE SLABS FOR DRIVER TRAINING AT FIRE TRAINING GROUND, 31ST ST. S. & OLIVER
 DHHA 506430

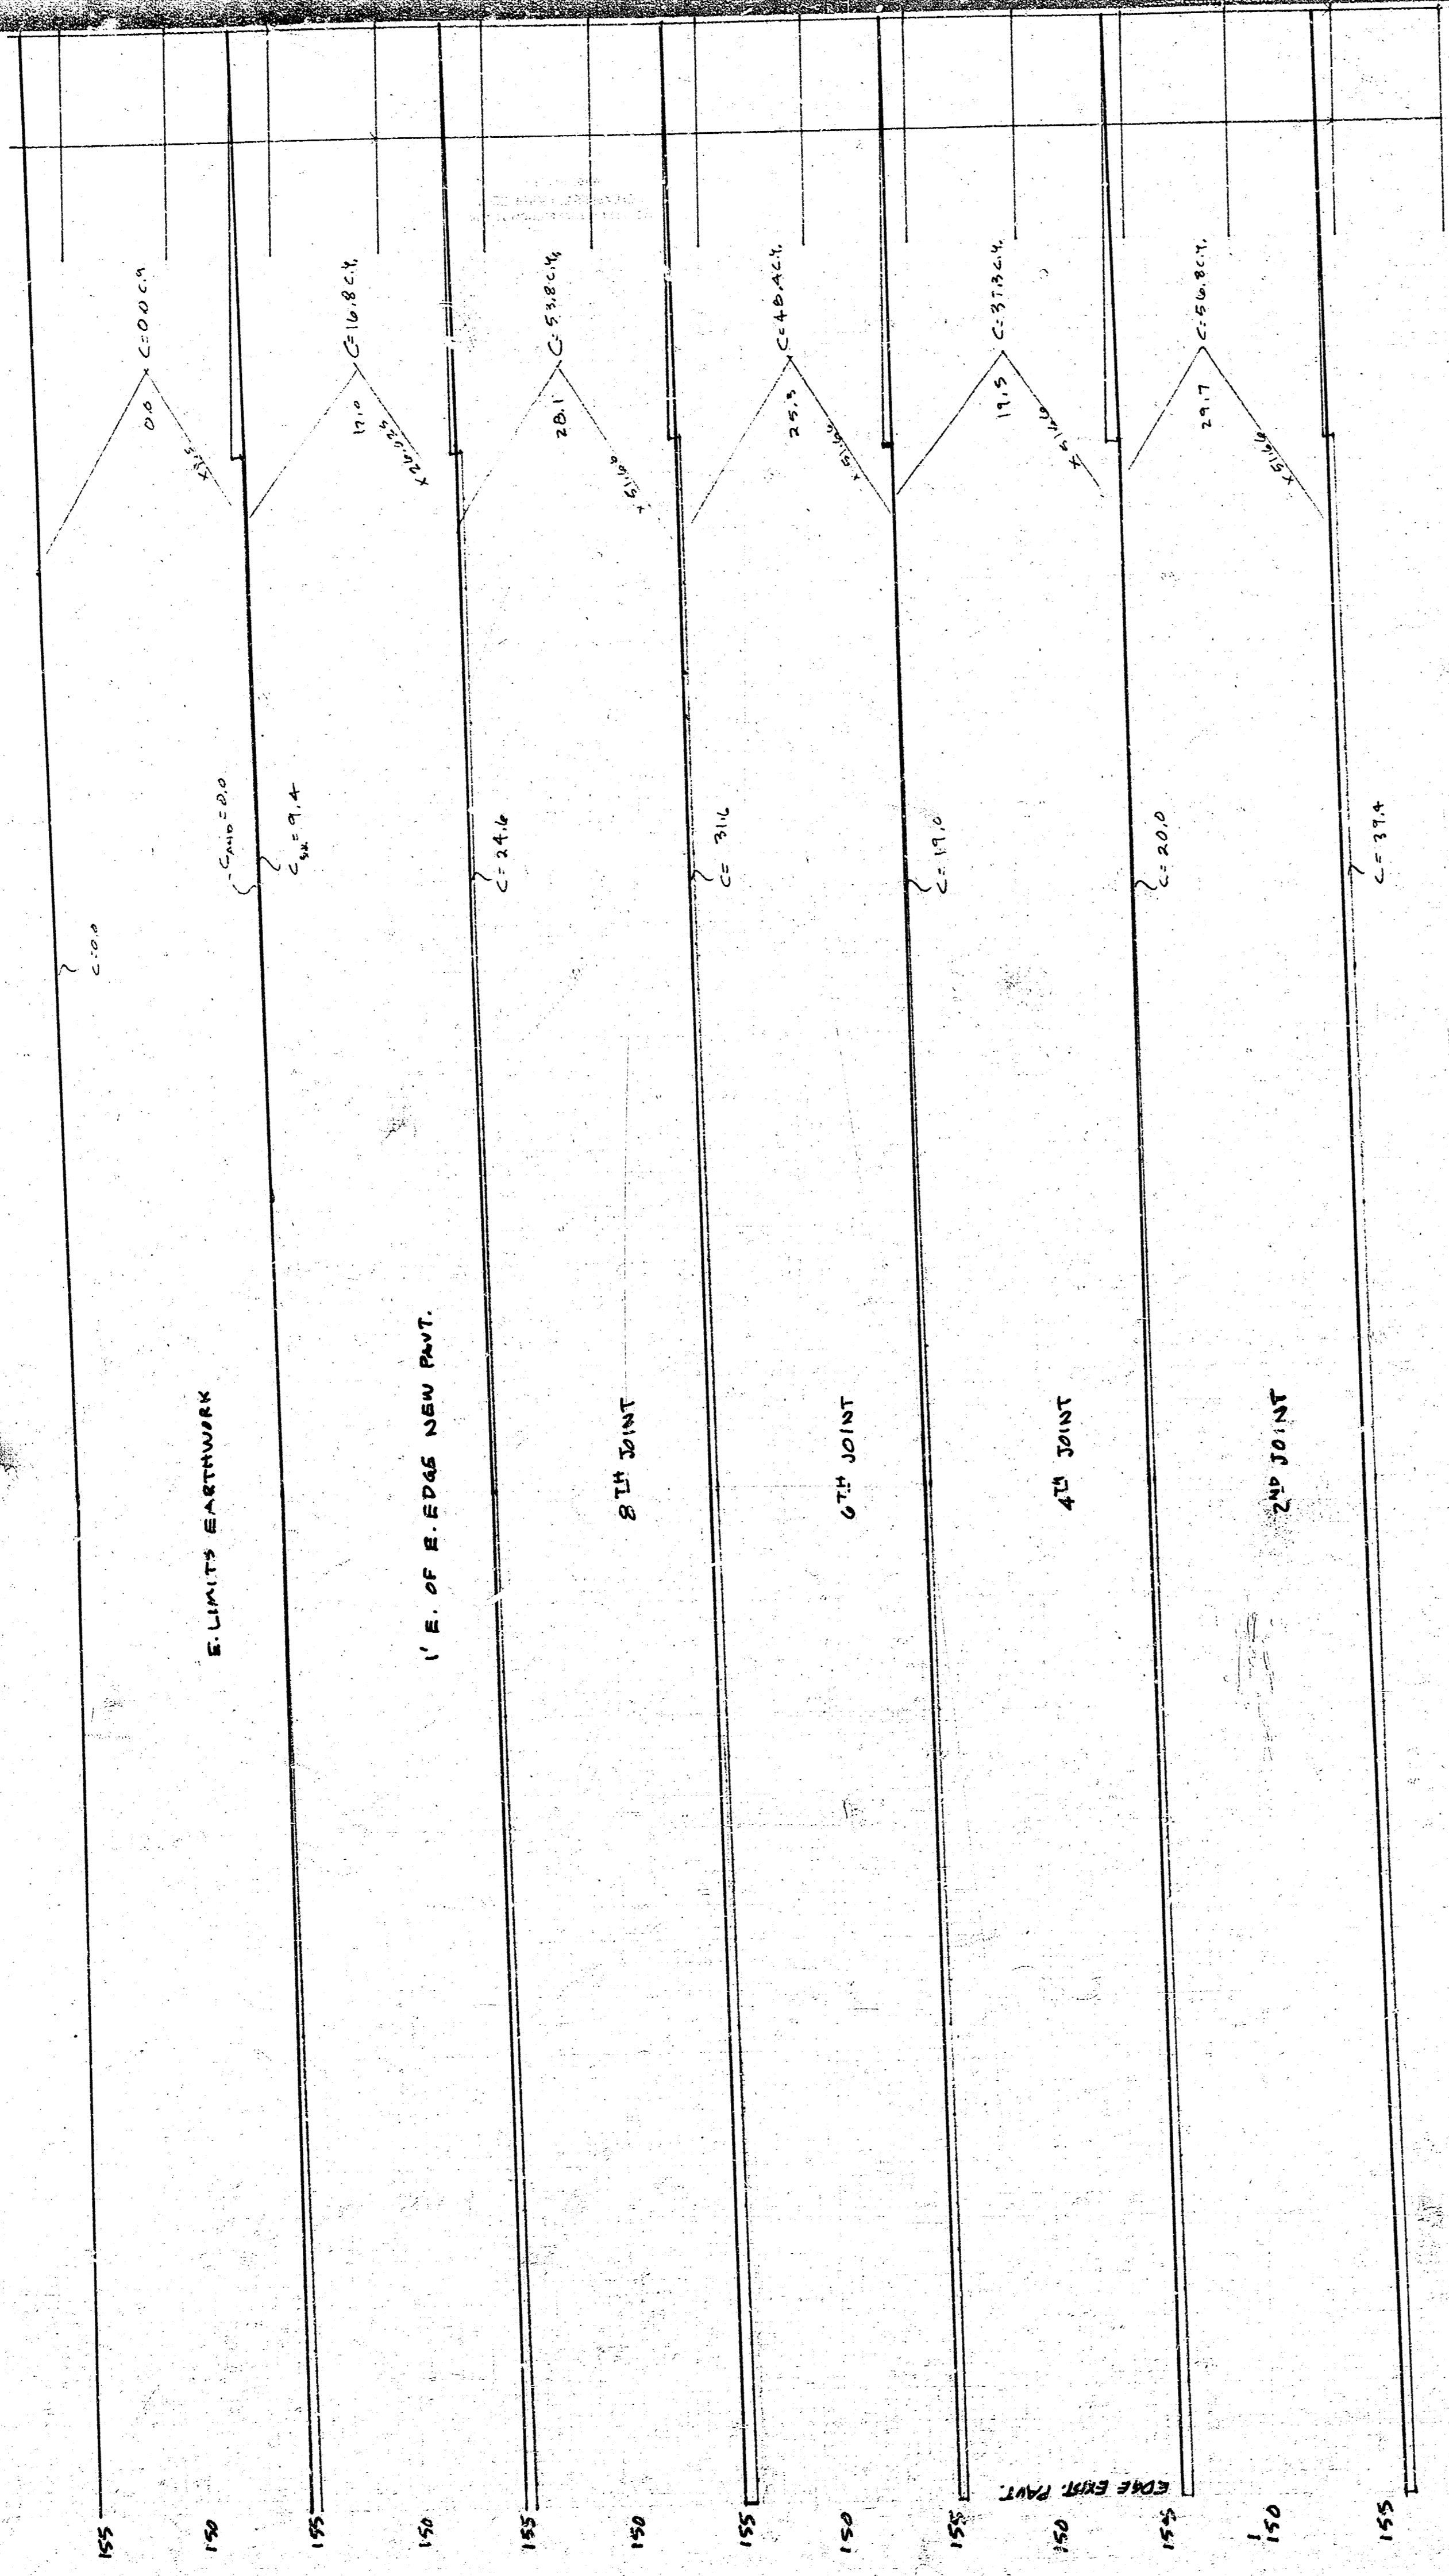

45 40 35 30 25 20 15 10 5 0 5 10 15 20 25 30 35 40 45 50 55 60 65

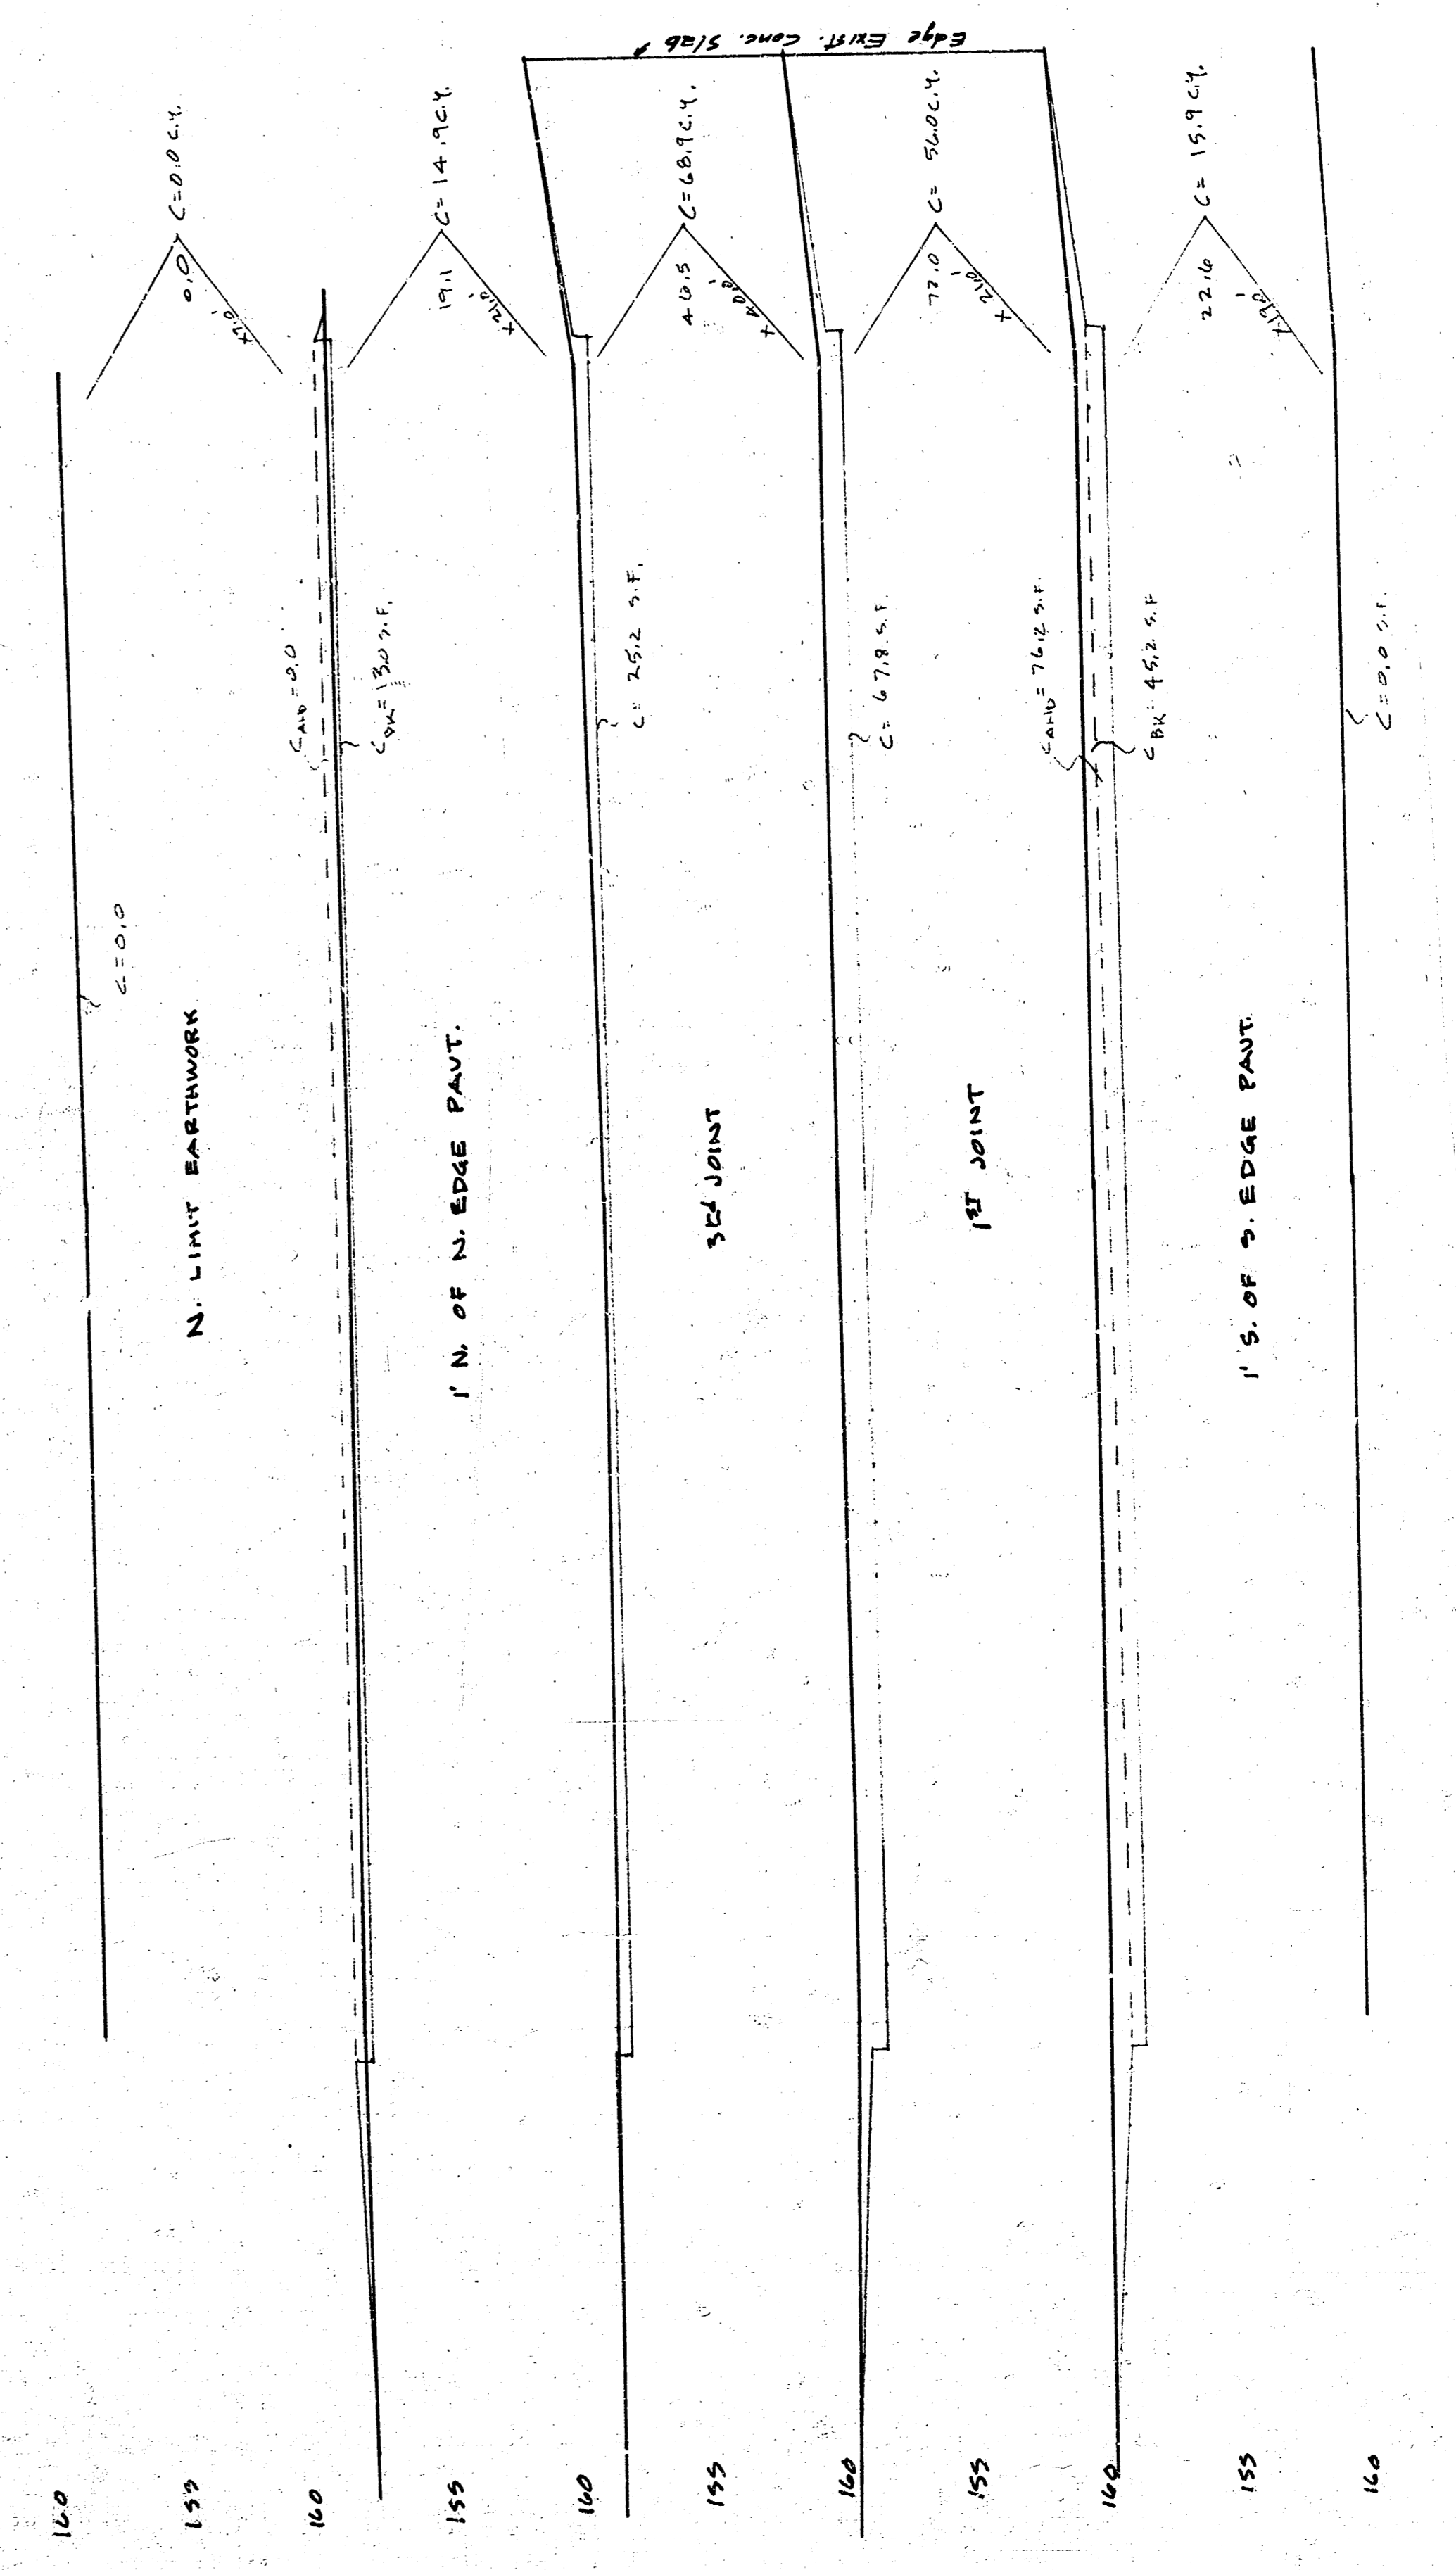

45 40 35 30 25 20 15 10 5 0 5 10 15 20 25 30 35 40 45 50

10 4 5 12
 CONCRETE SLABS FOR DRIVER TRAINING
 AT FIRE TRAINING GROUNDS 31ST ST. So. & OLIVER
 DH4500430