
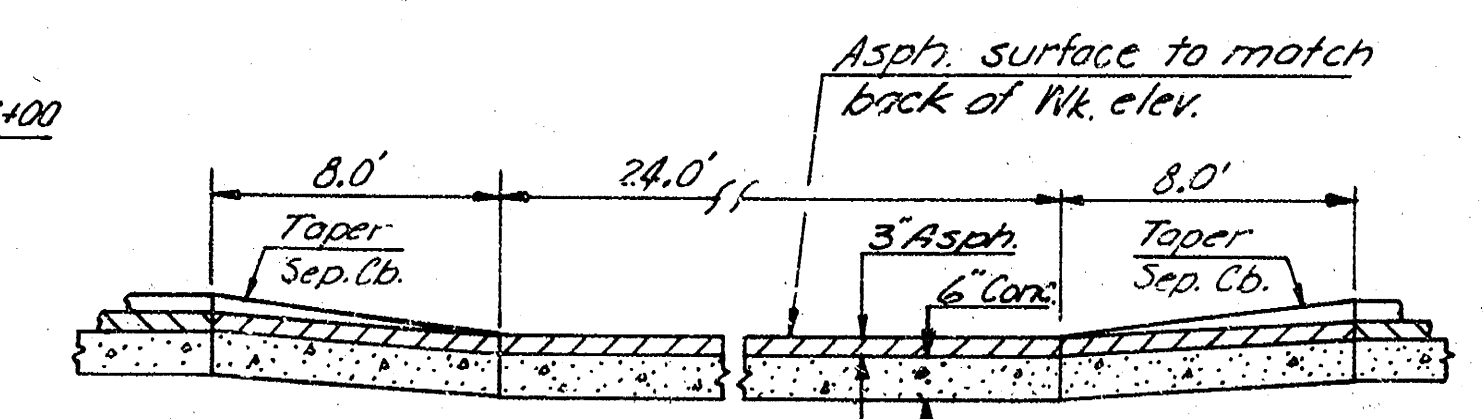
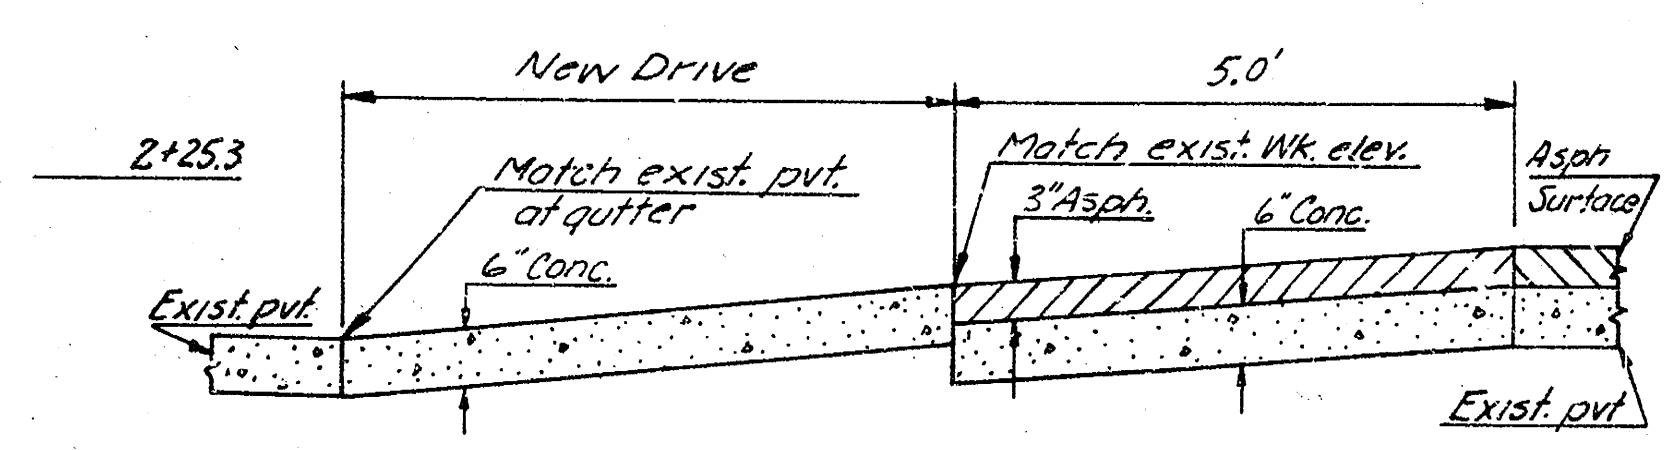


B.M. 125.65 City St. - Brass Rod In Conc. Past @ N. End Traffic Island, N.E. Cor. 21st & Bldwy.

North
Scale 1"=10'


Survey D.L.K. BK DLK27
Plan D.F.C.
Exc
Checked

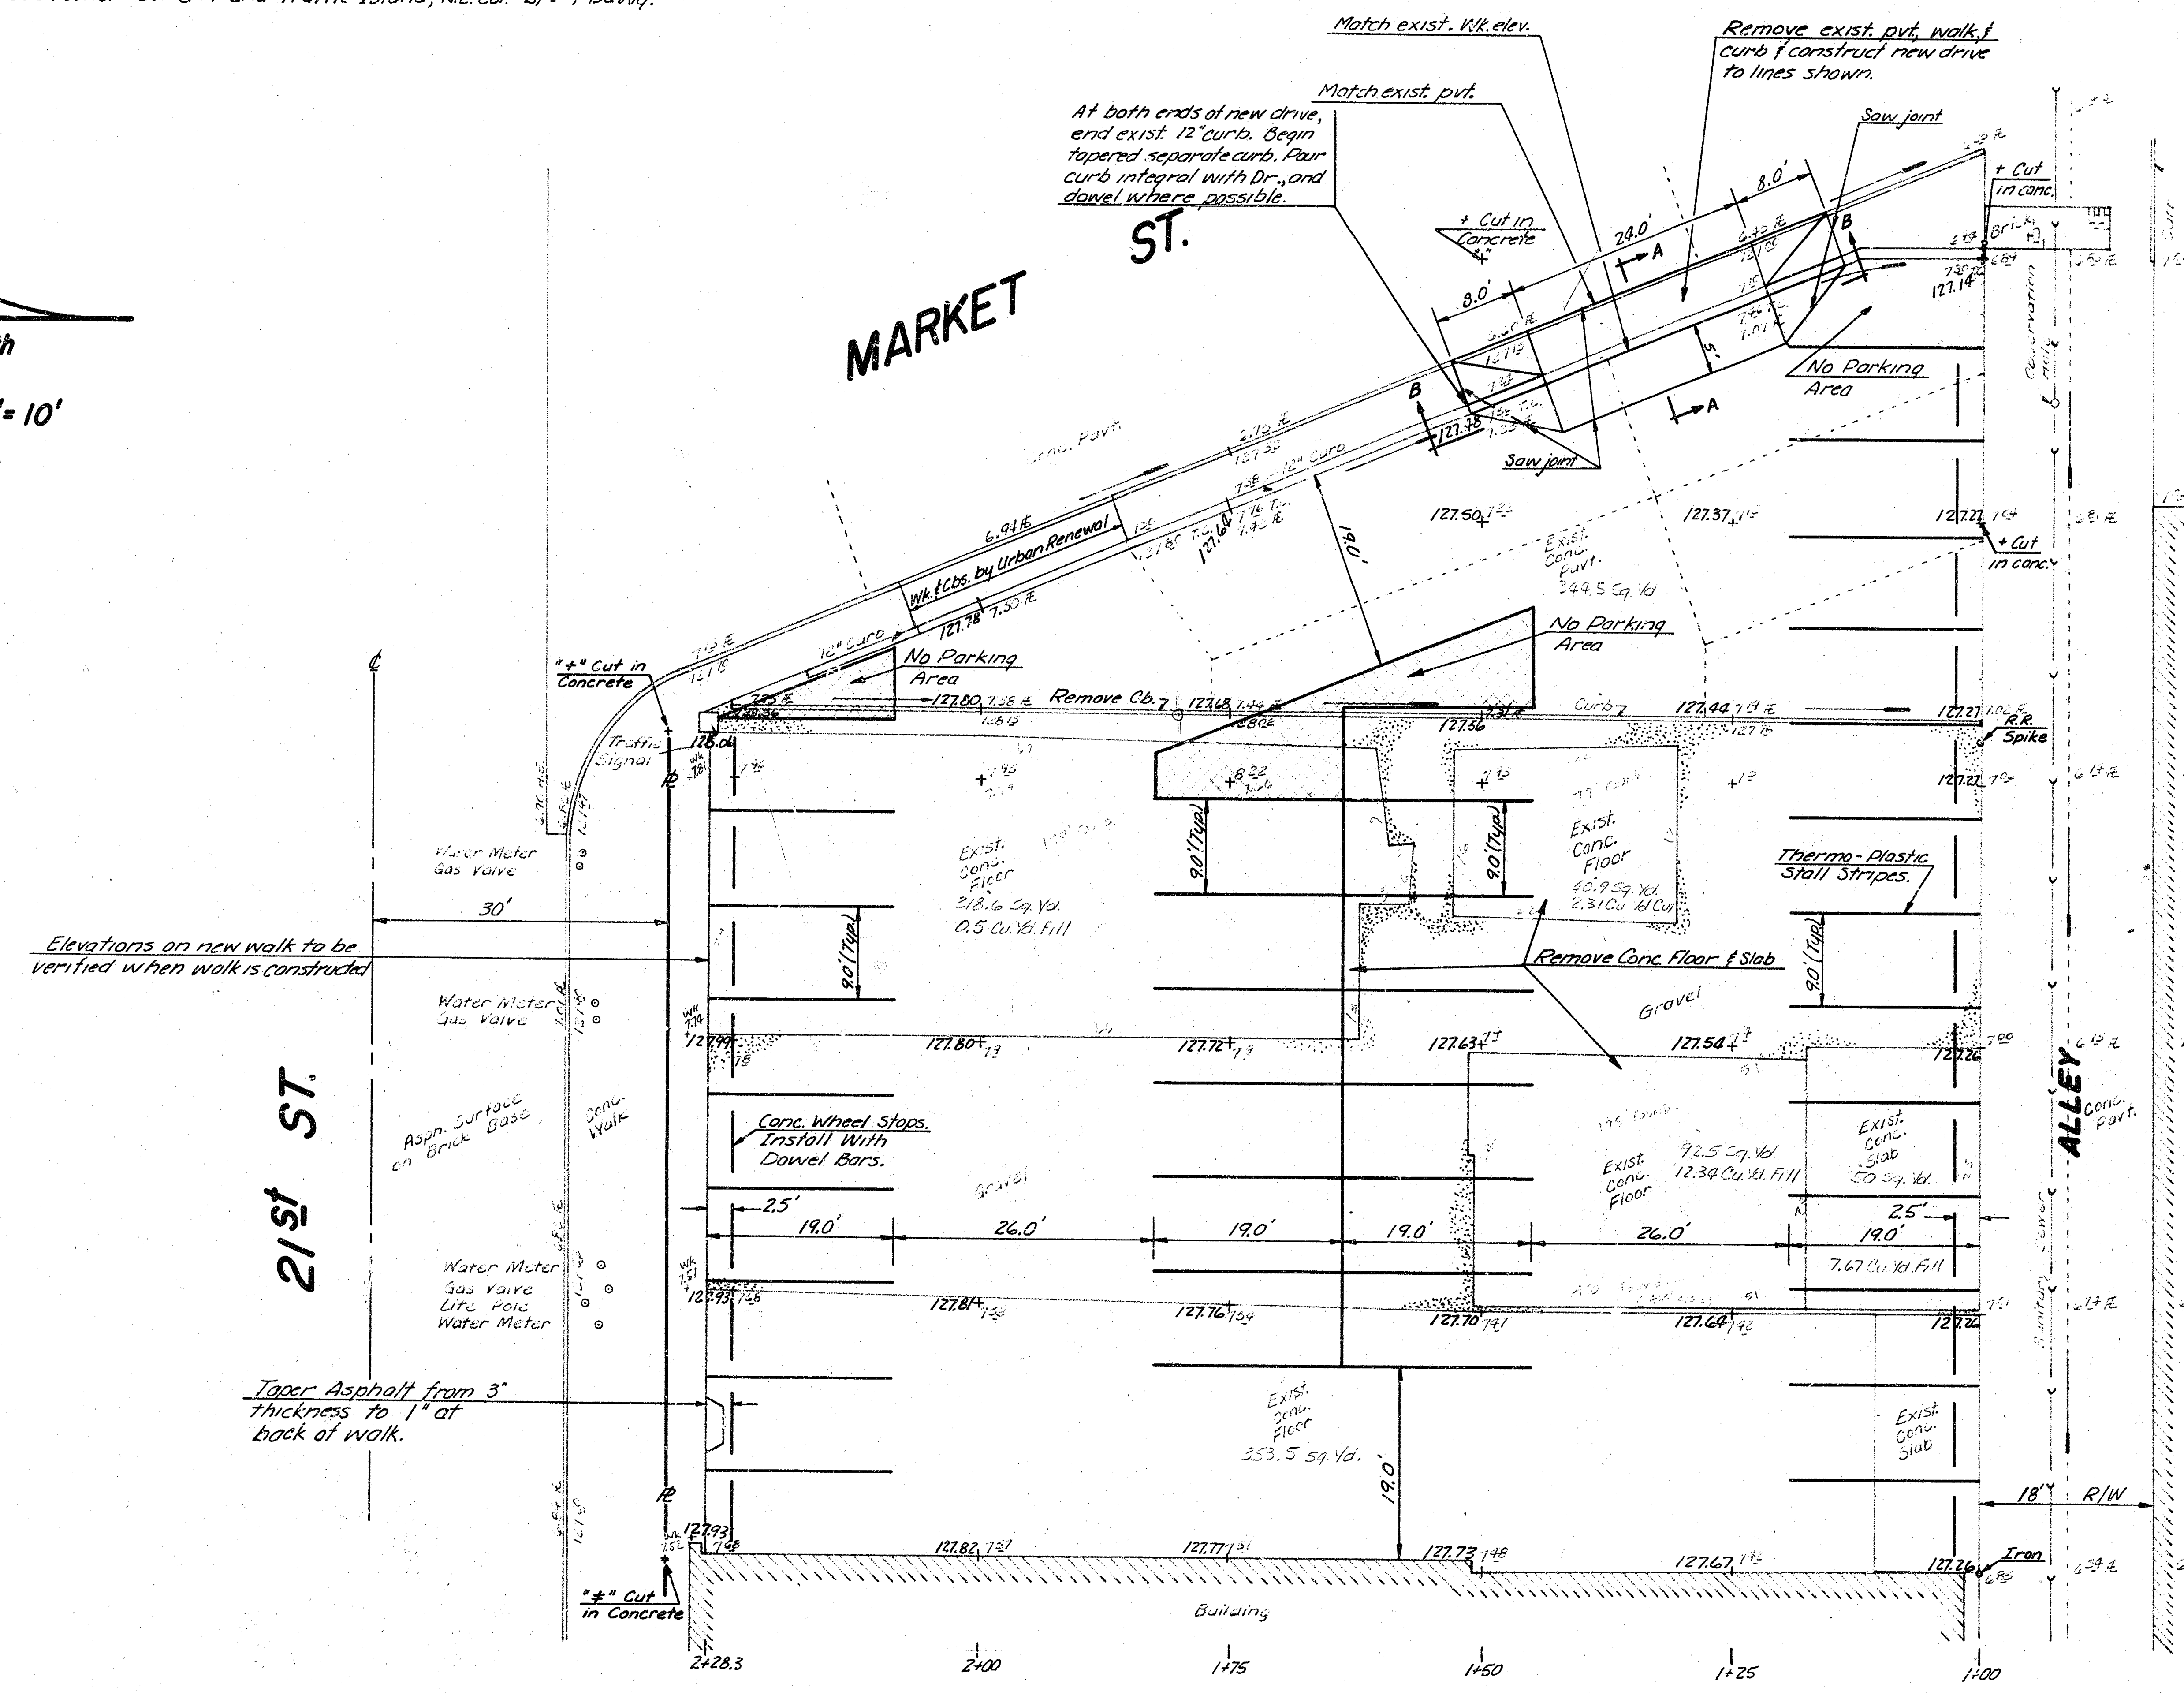

GENERAL NOTES:
THE ENTIRE SURFACE OF THE PARKING LOT IS TO RECEIVE AN ASPHALTIC-CONCRETE SURFACE. WHERE EXISTING PAVEMENT REMAINS, A 3\"/>

Note: All established property line irons or marks to be reestablished if destroyed by construction.
Note: Foundation removal to be based on unit bid price per lineal foot removed.


PARKING LOT
21ST ST. & MARKET ST. - N.E. COR.
CITY OF WICHITA, KANSAS
R.W. LINN CITY ENGINEER
DATE PROJ. No. DGGJ 500024
JULY 1976

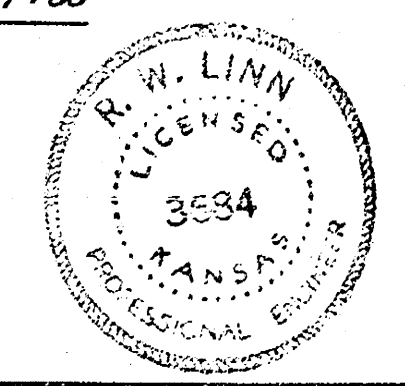

FILMED FROM THE BEST AVAILABLE COPY.....

B.M. 125.65 City St. - Brass Rod In Conc. Post @ N. End Traffic Island, N.E. Cor. 21st & Boivay.

North
Scale 1" = 10'

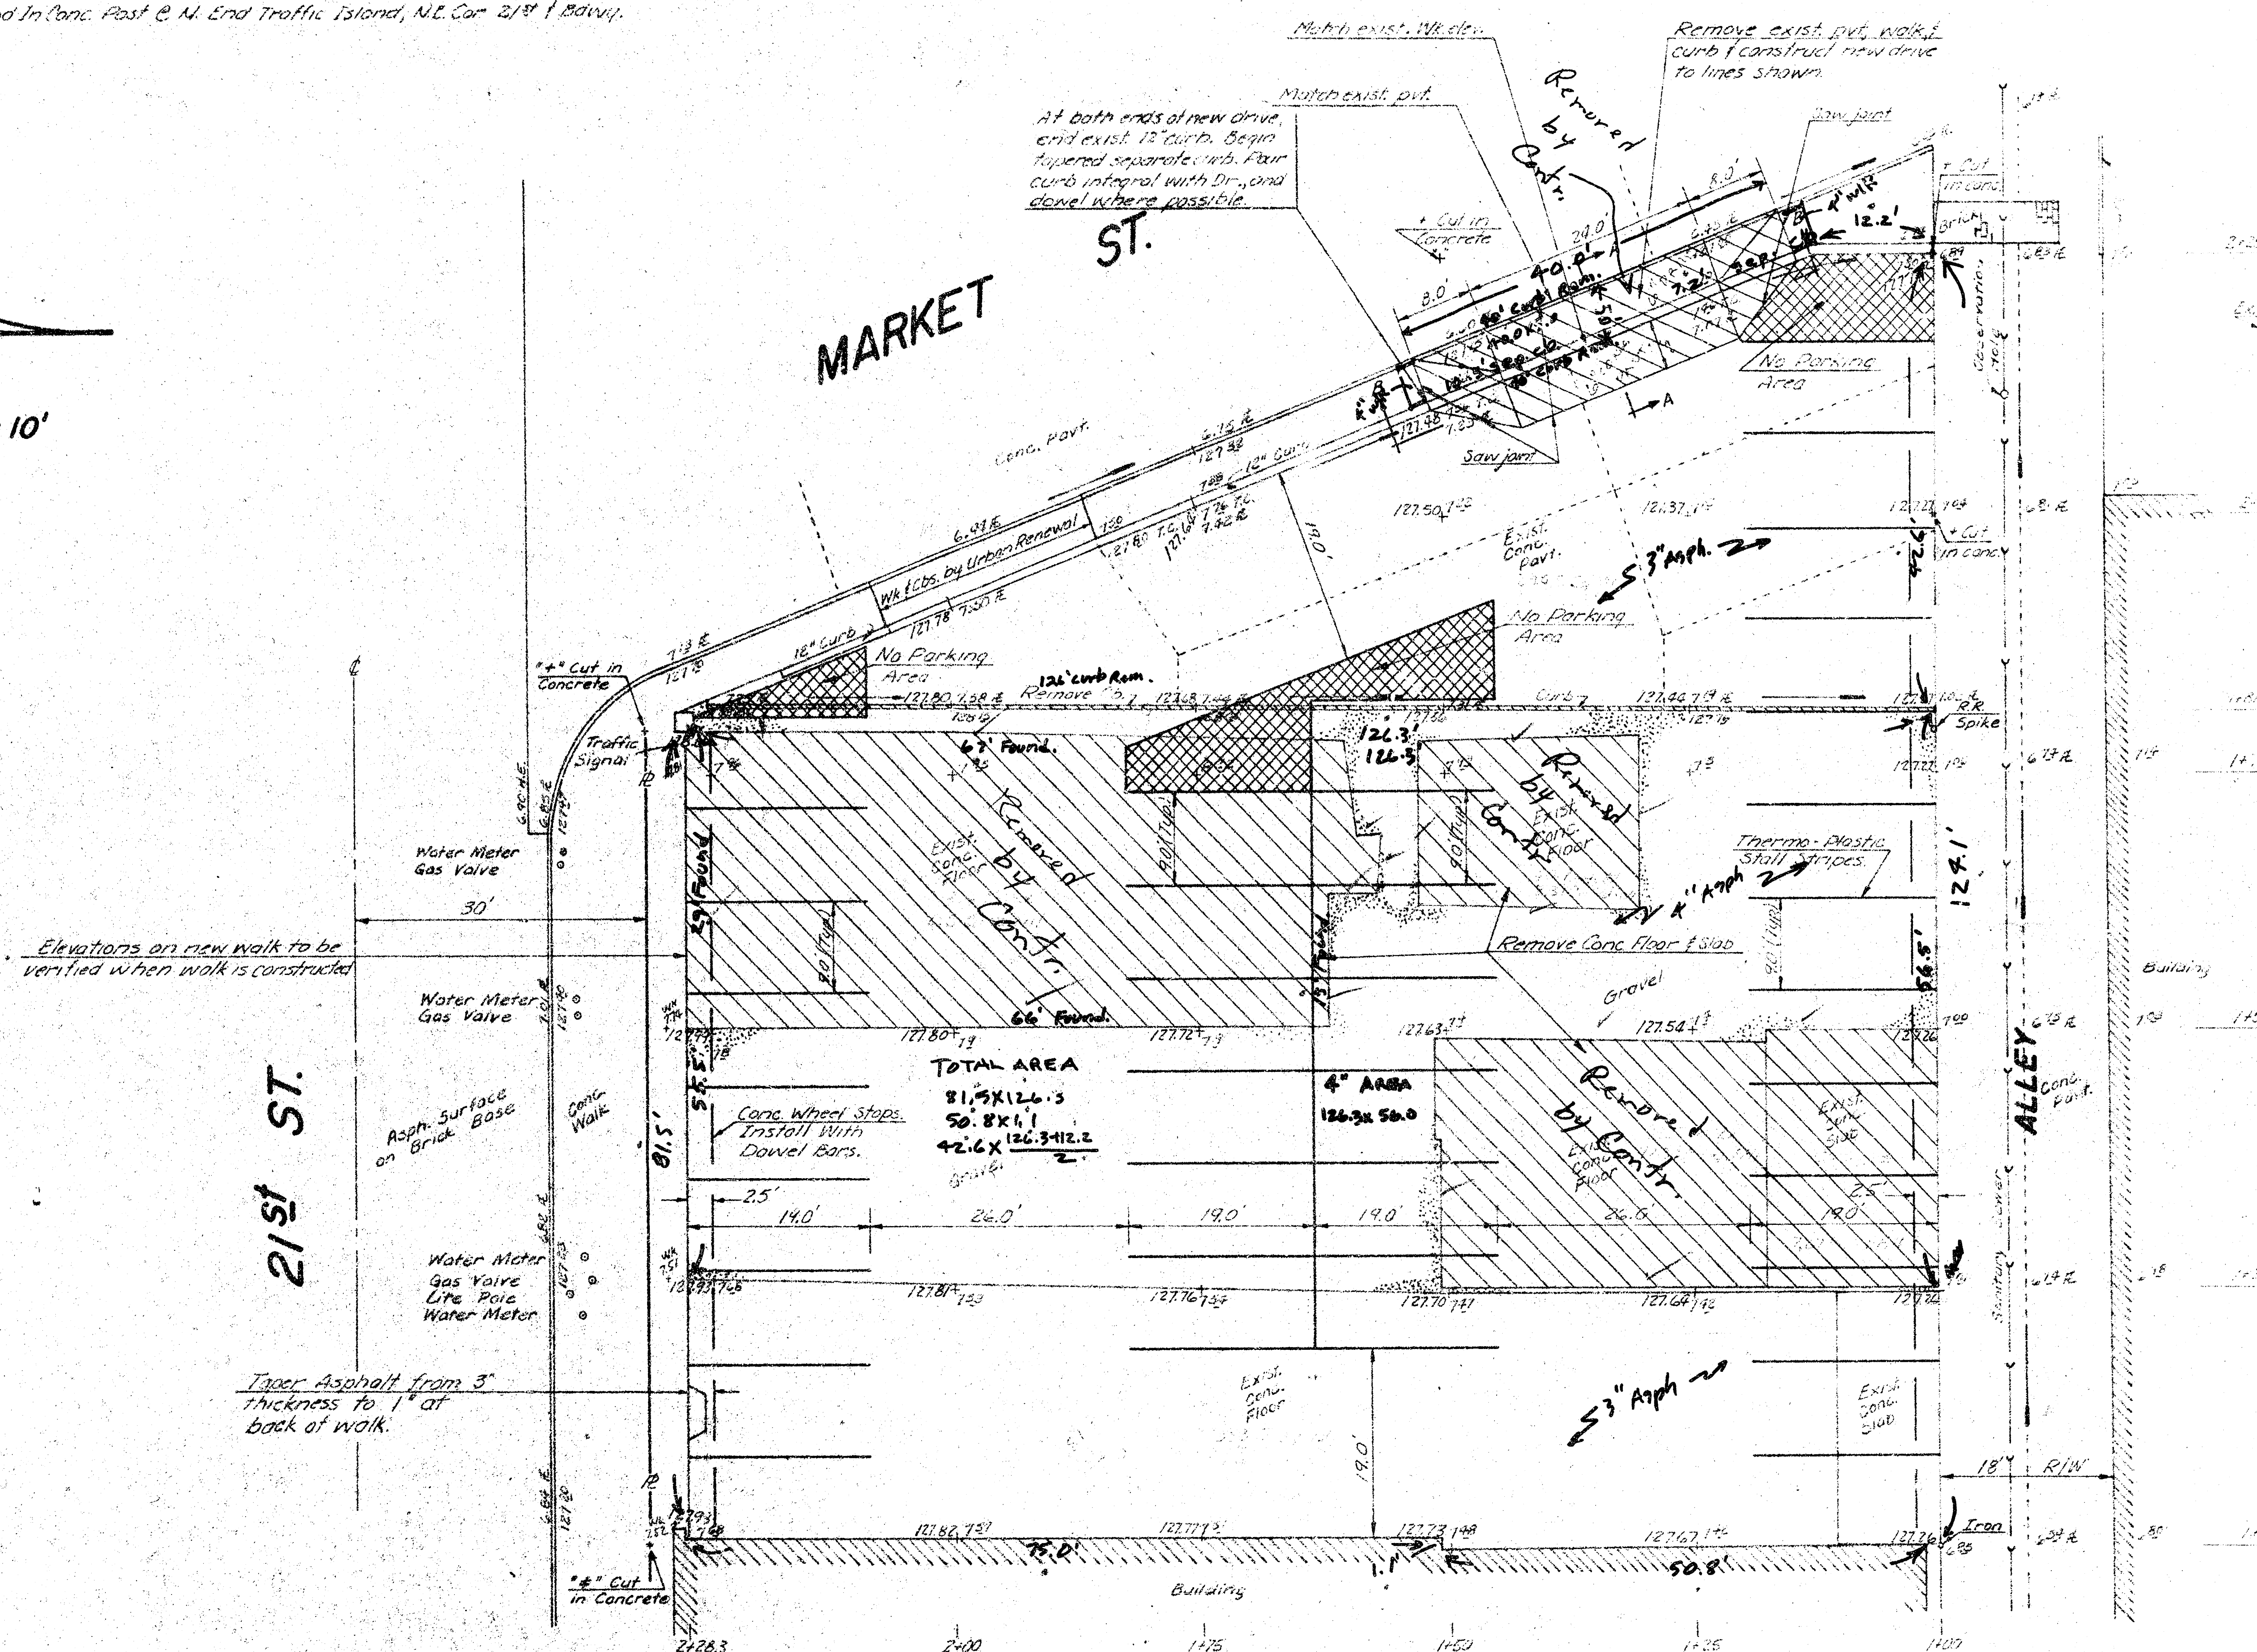

SECTION A-A

SECTION B-B

GENERAL NOTES:


PARKING LOT
21ST ST. & MARKET ST. - N.E. COR.
CITY OF WICHITA, KANSAS
R.W. LINN CITY ENGINEER
DATE PROJ. No. DGG 5000

FILMED FROM THE BEST AVAILABLE COPY.....