

STONE 1/2 MILE SOUTH OF FRANKLIN
AND 2642'5" EAST OF 4 OF HYDRAULIC

Perkins Island

0 1000

32° 54' 178.3'

11° 14' 198.7'

11° 14' 198.7'

13° 43' 102.0'

38° 18' 28.9'

105° 3'

14° 10' 23.9'

0° 55' 22.3'

31° 18'

29° 45' 10.0'

34° 15'

4° 10'

20° 34'

51° 36'

05° 44'

138.8'

101.0'

41° 53'

26° 00'

39° 13'

32° 54'

35° 22'

30° 34'

07° 41'

238.7'

165.3'

27° 13'

42° 27'

72° 43'

361.9'

92° 53'

272.5'

94.4'

97° 53'

25° 13'

208.2'

103.1'

34° 13'

22° 23'

224.3'

81° 12'


153.9'


2740'

5450'


13° 30'

189.4'

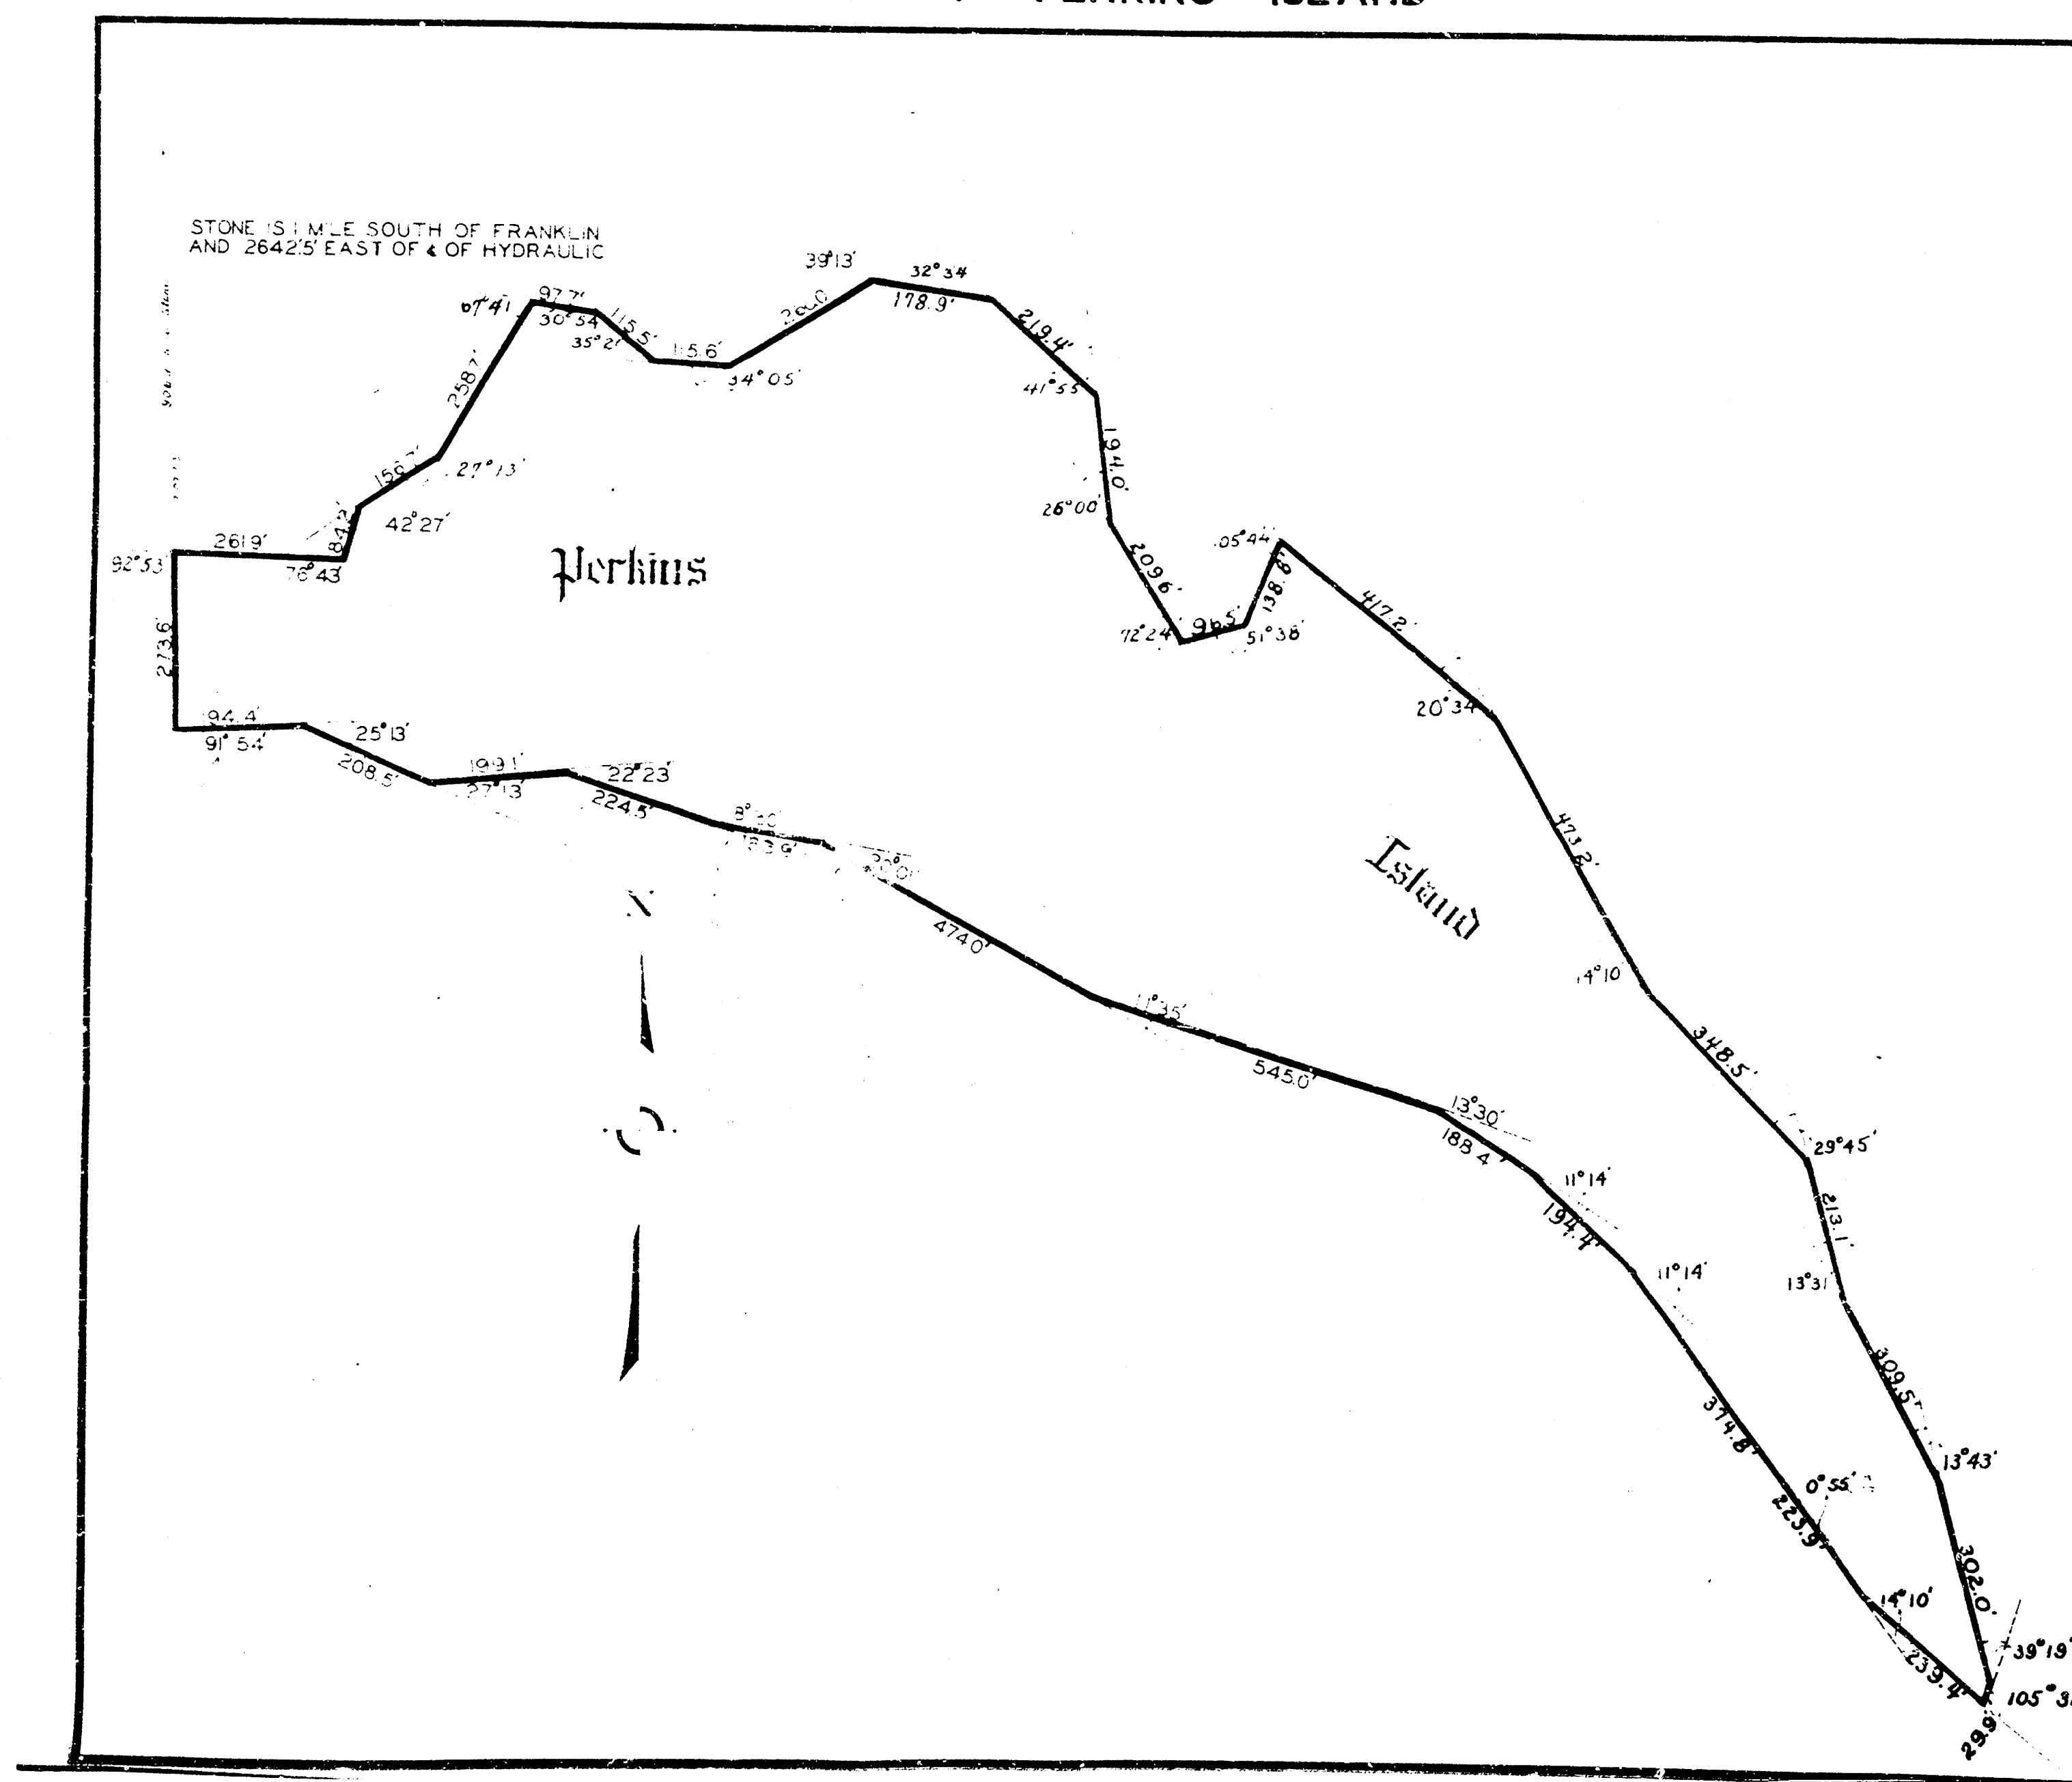

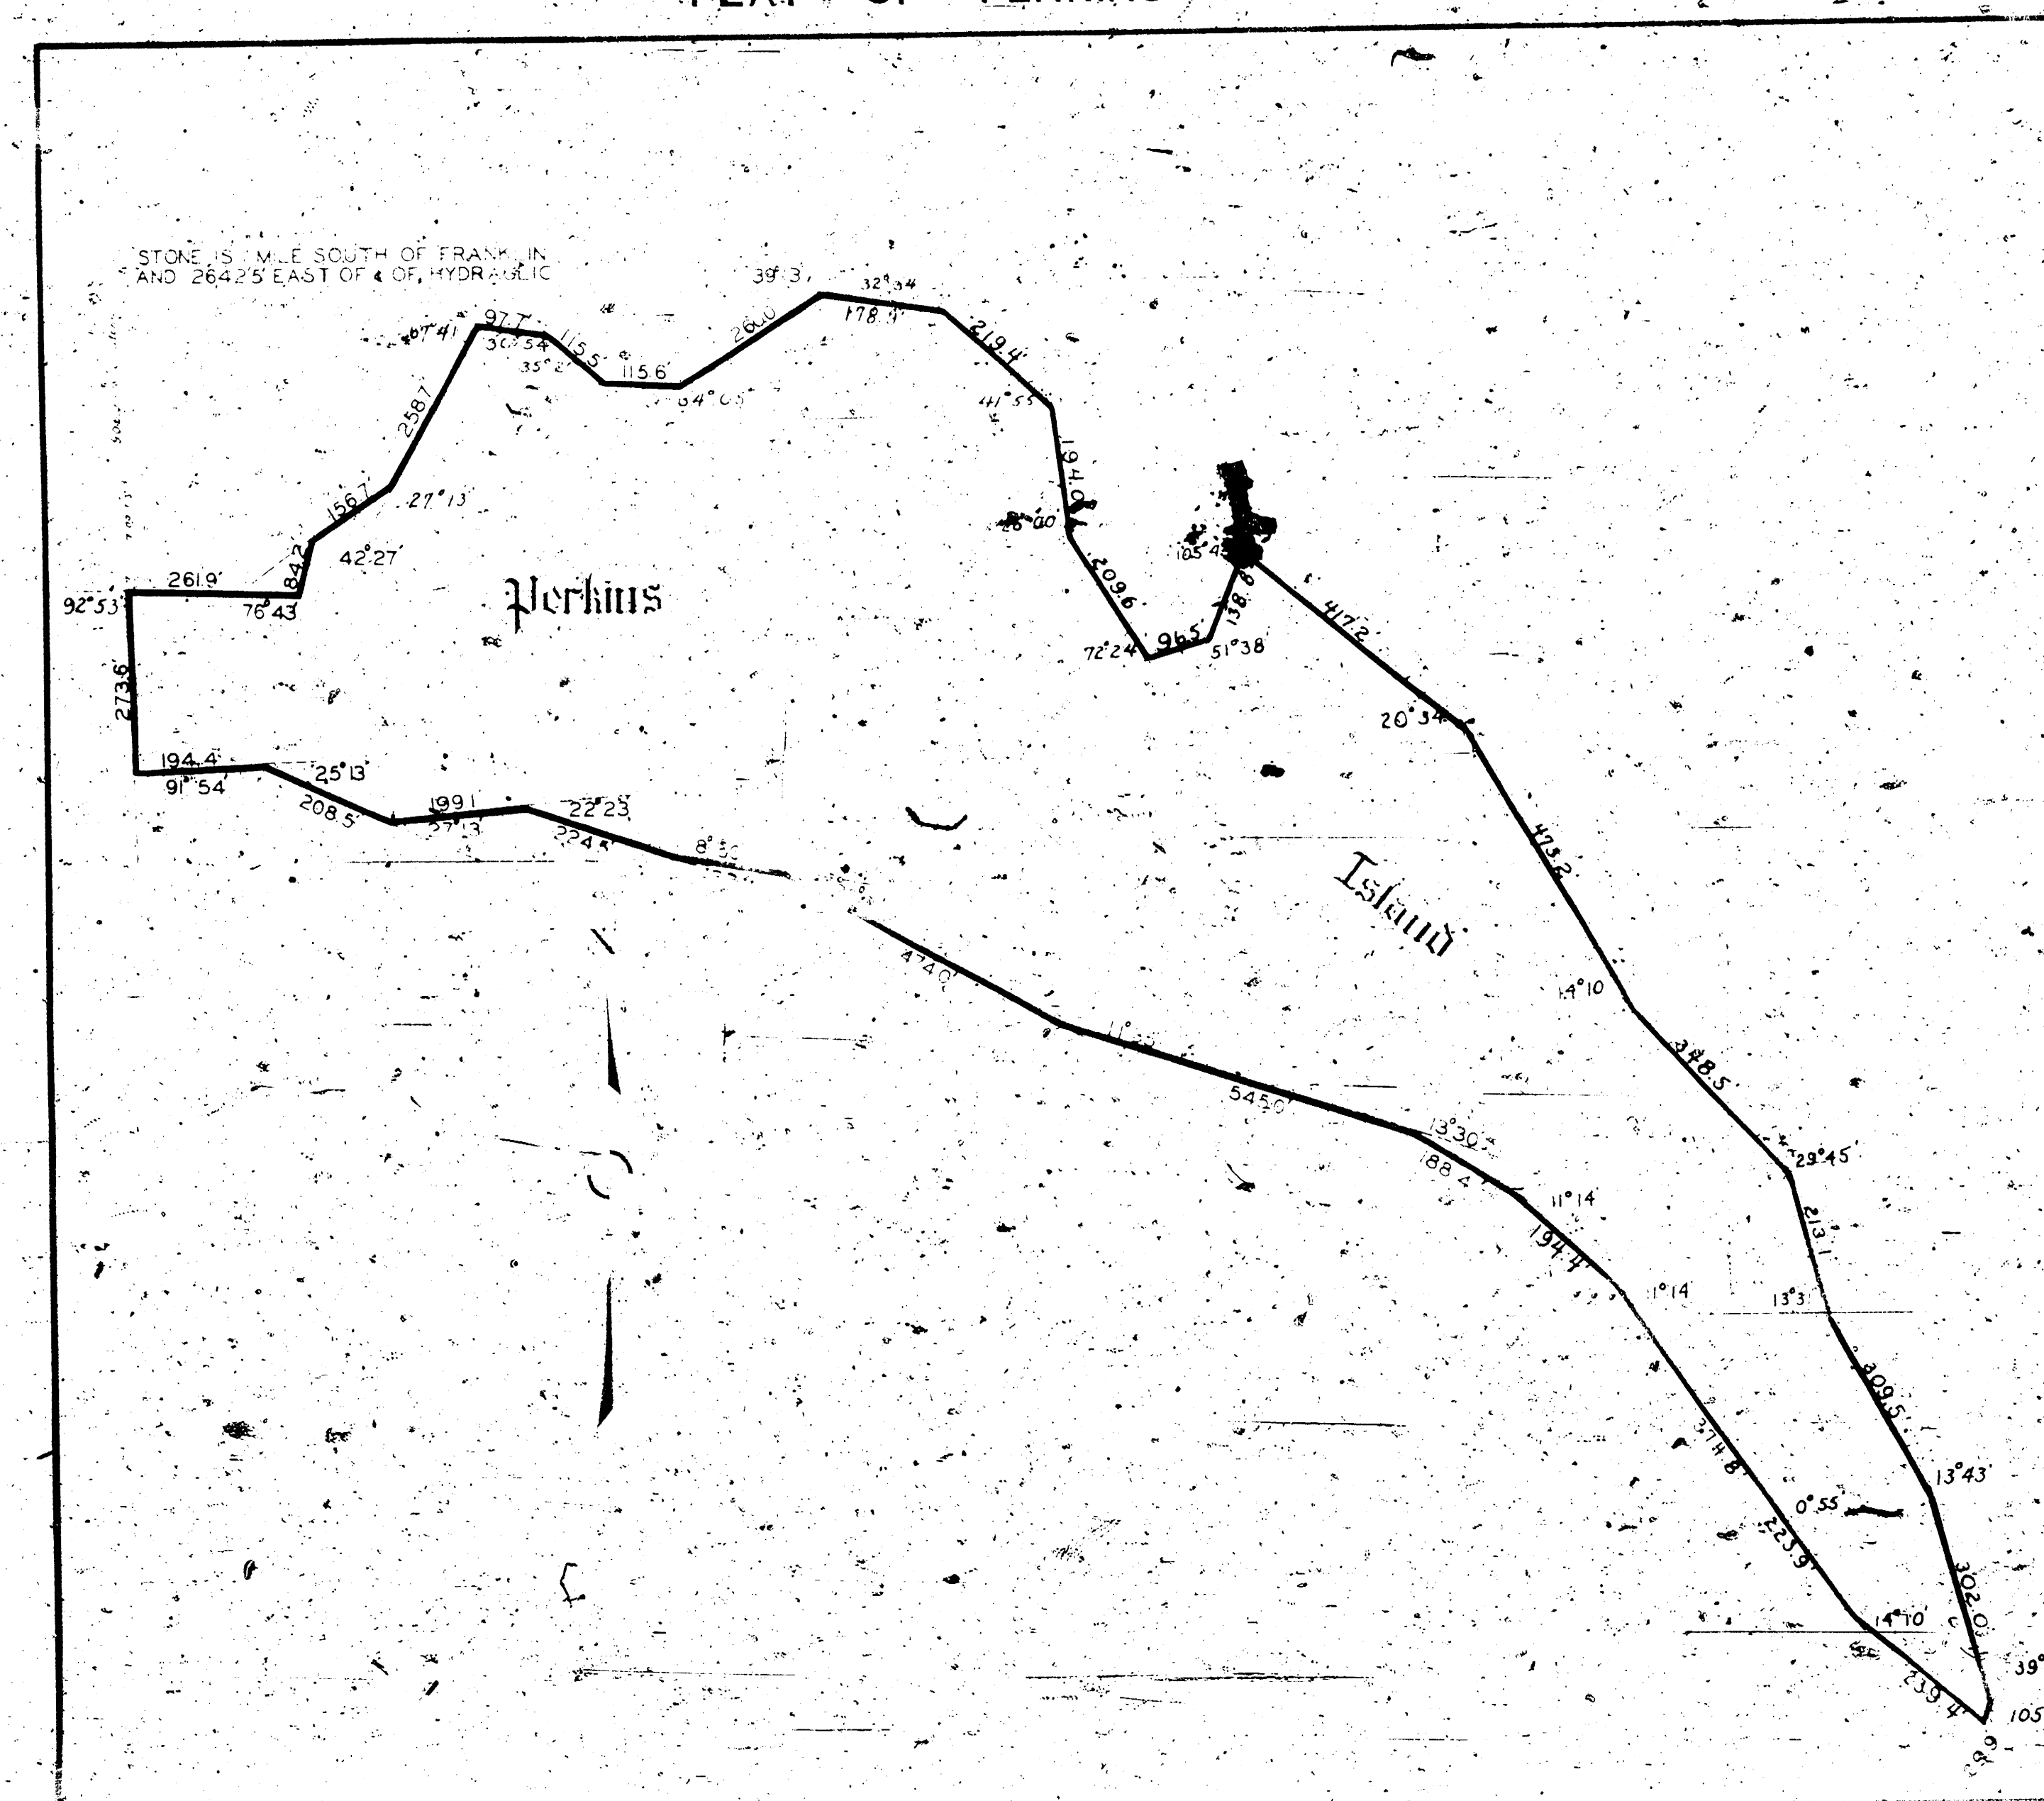

PLAT OF PERKINS ISLAND.

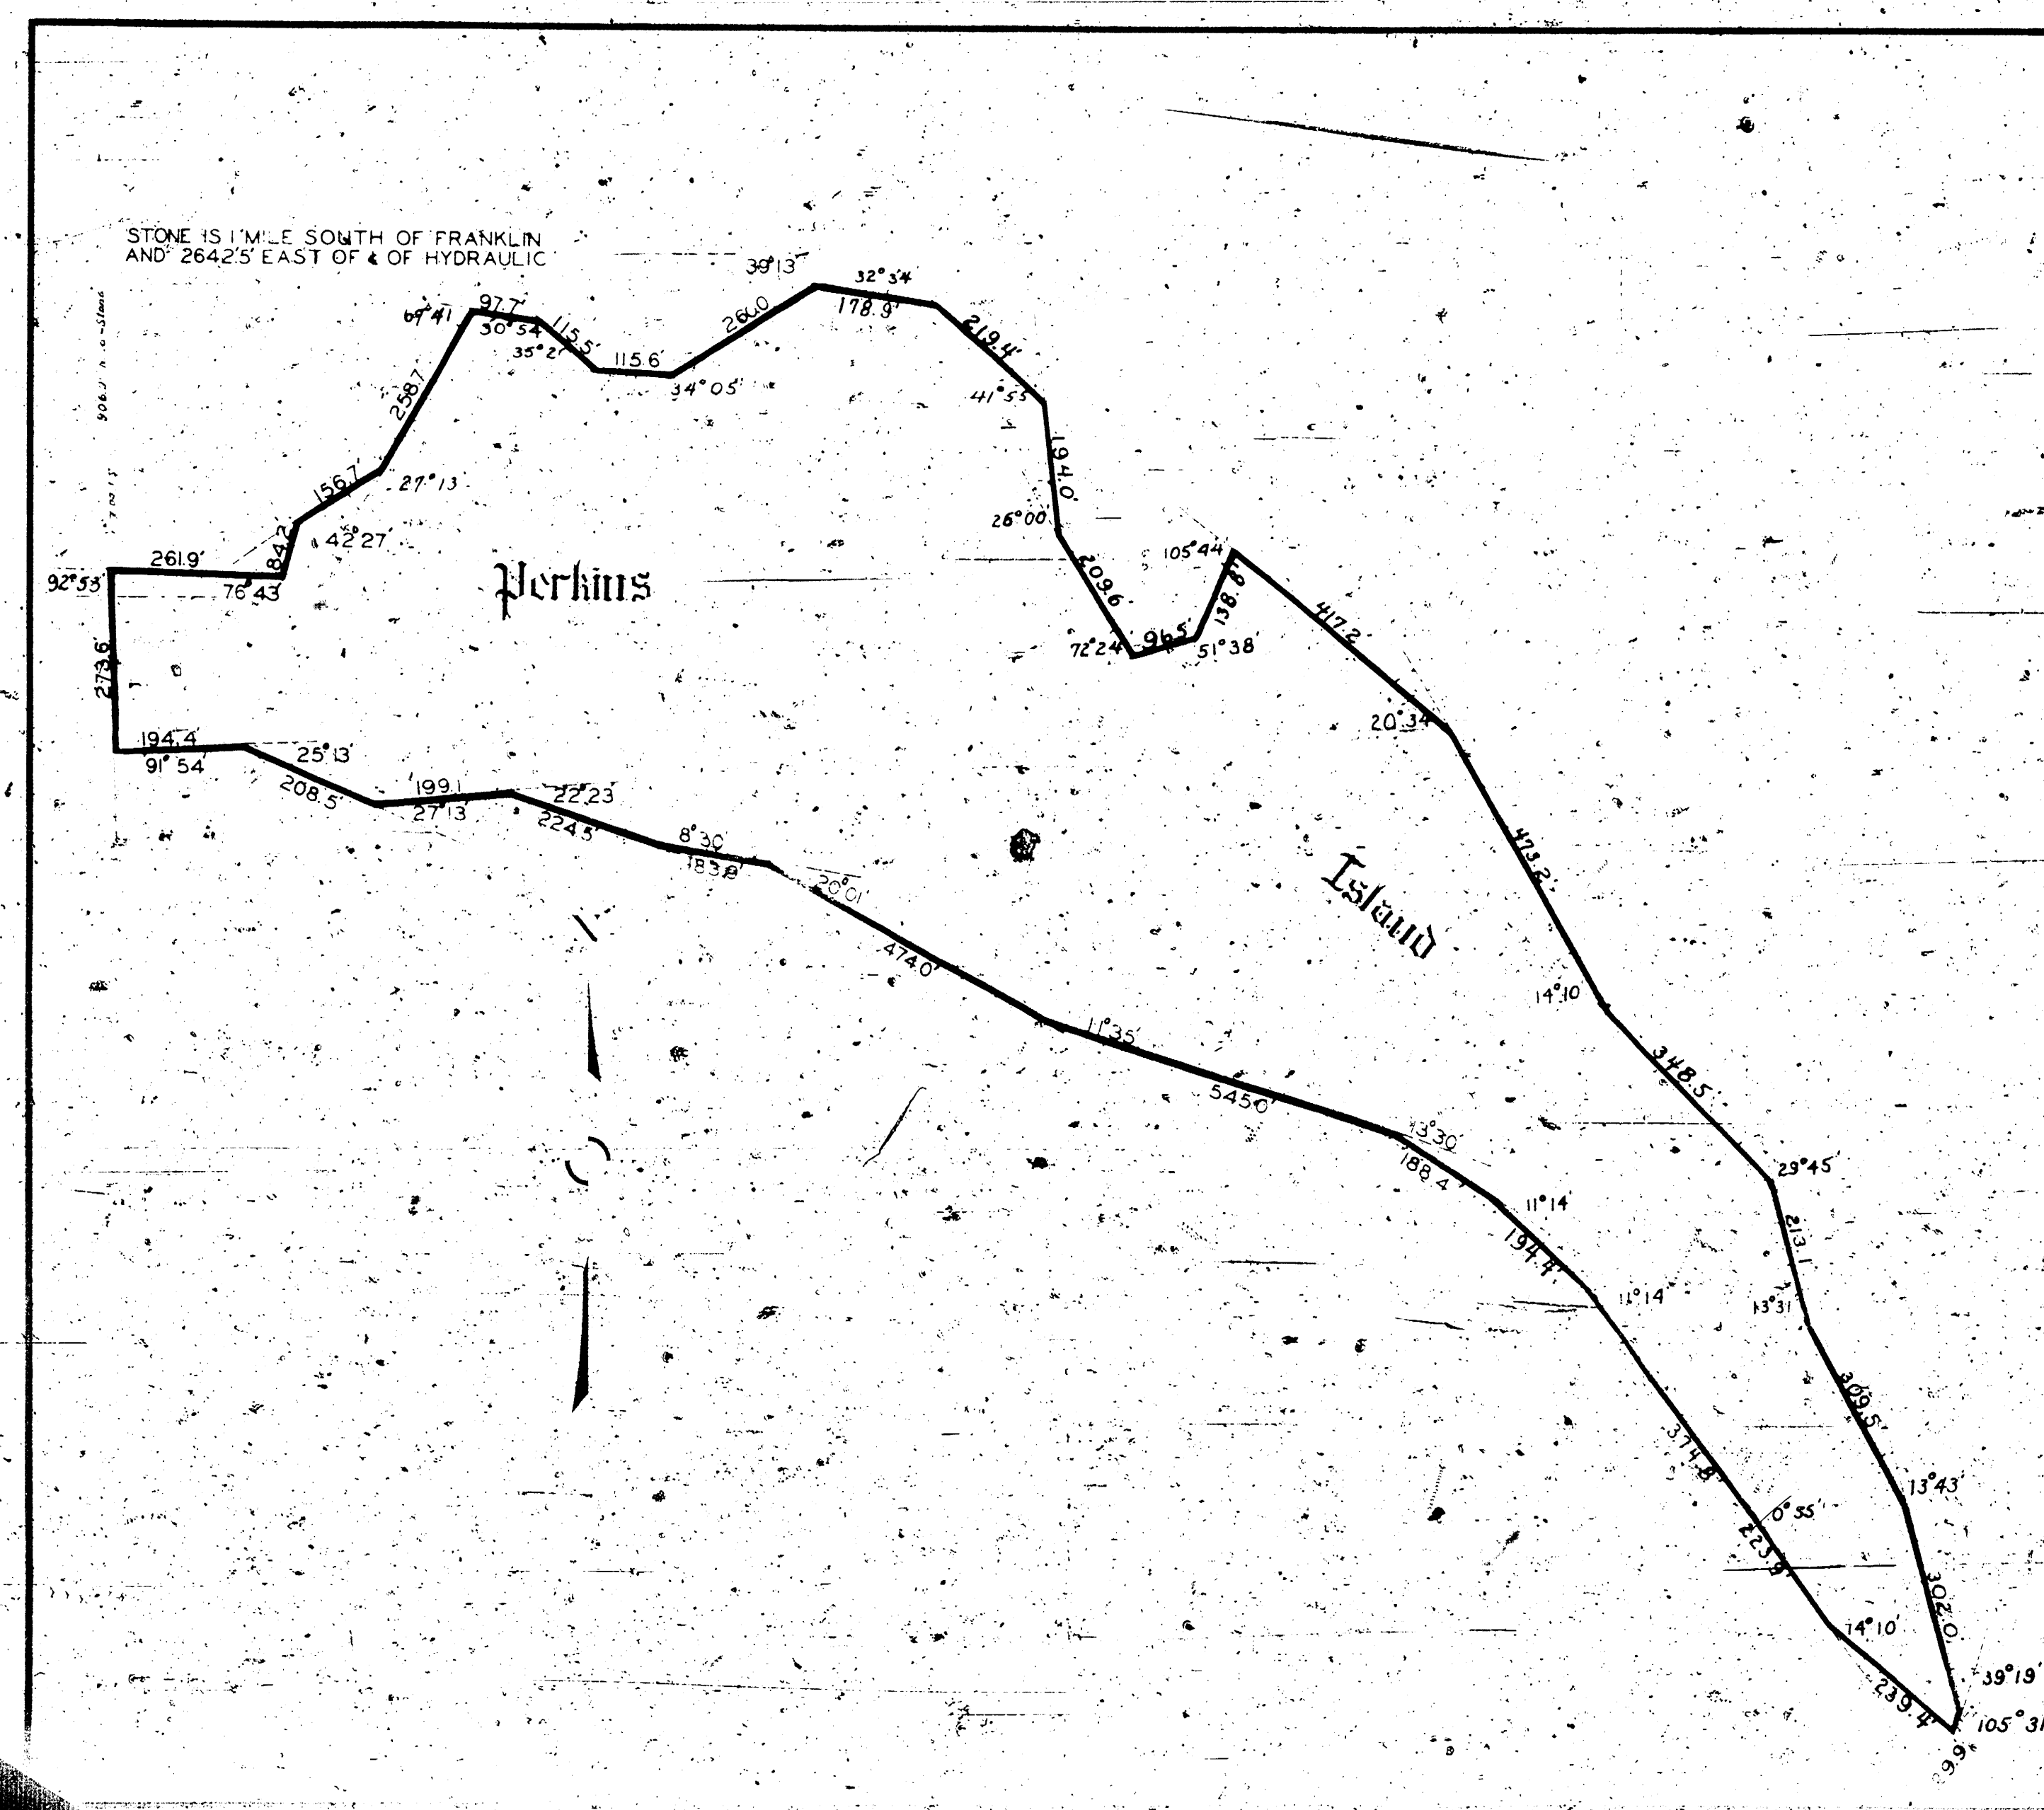

PLAT OF PERKINS ISLAND

