



PLAN	DATE	BY
	NOTED	BY
	NOTED	BY
	NOTED	BY
NOTE BOOK		
NO.		

PROFILE	DATE	BY
	NOTED	BY
	NOTED	BY
	NOTED	BY
NOTE BOOK		
NO.		

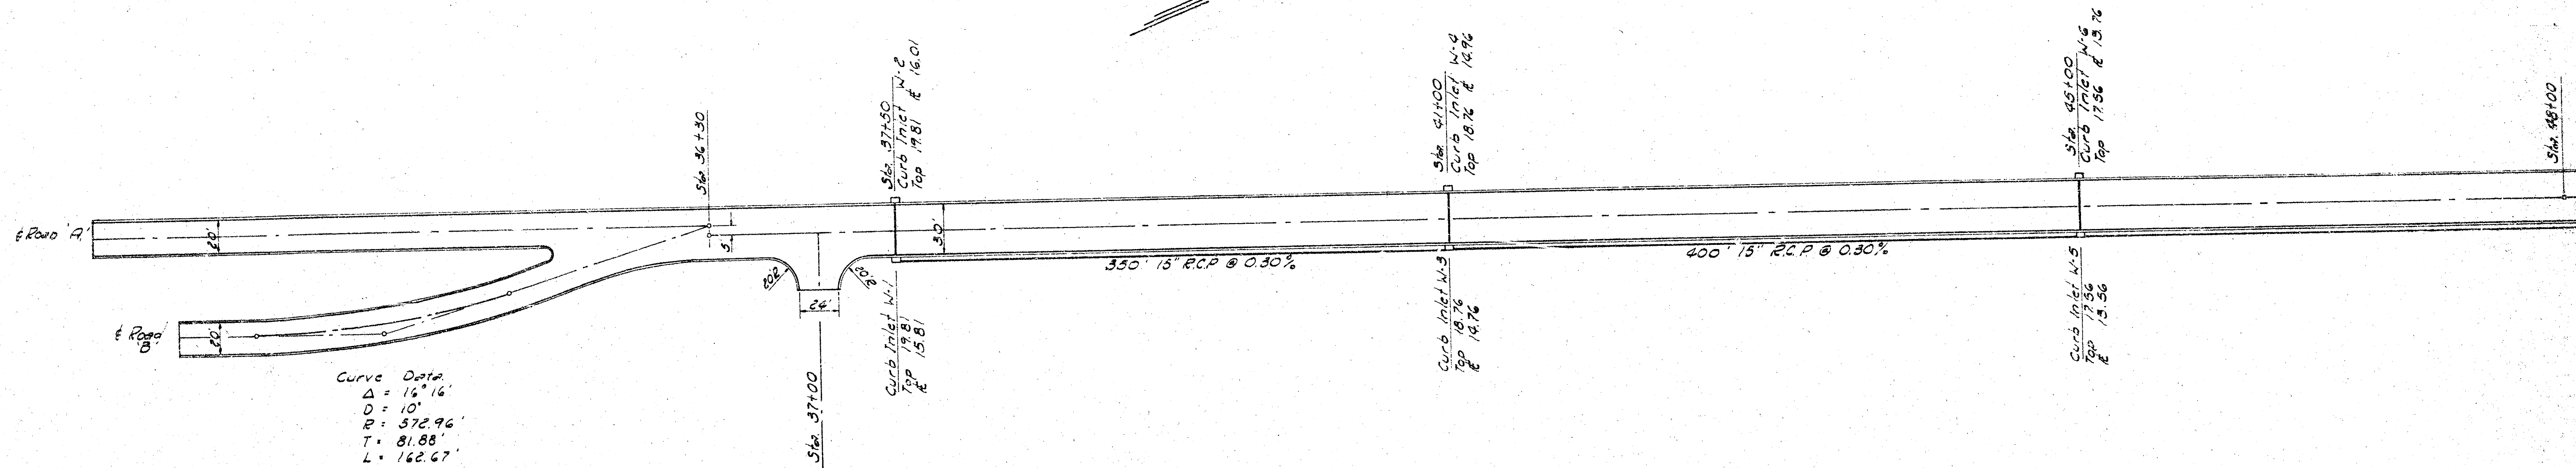


Hanger No. 3

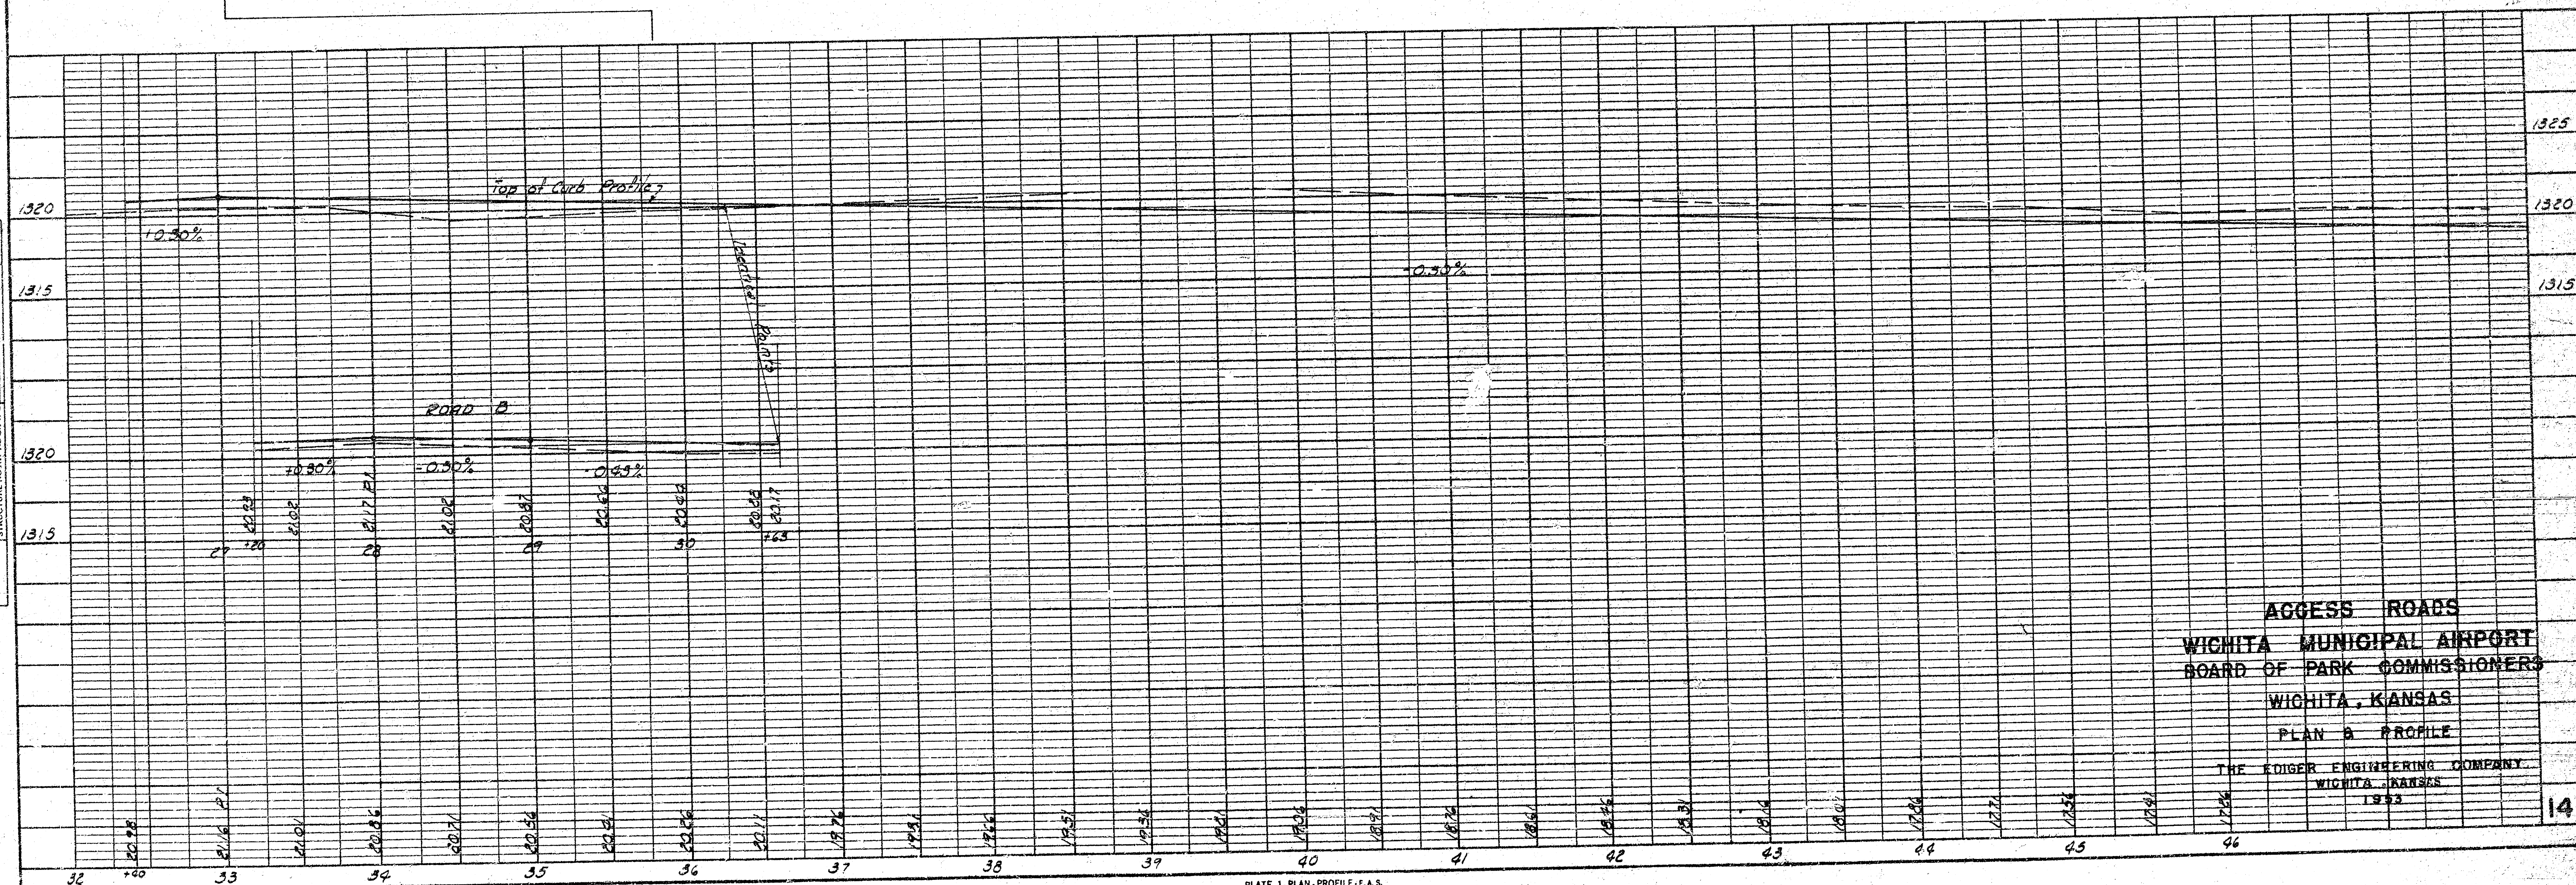


ACCESS ROADS
 WICHITA MUNICIPAL AIRPORT
 BOARD OF PARK COMMISSIONERS
 WICHITA, KANSAS
 PLAN & PROFILE
 THE EDIGER ENGINEERING COMPANY
 WICHITA, KANSAS
 1933

PROFILE NOTE BOOK	SURVEYED	BY	DATE
	PLOTTED		
	GRADES CHECKED		
	B. M. S. NOTED		

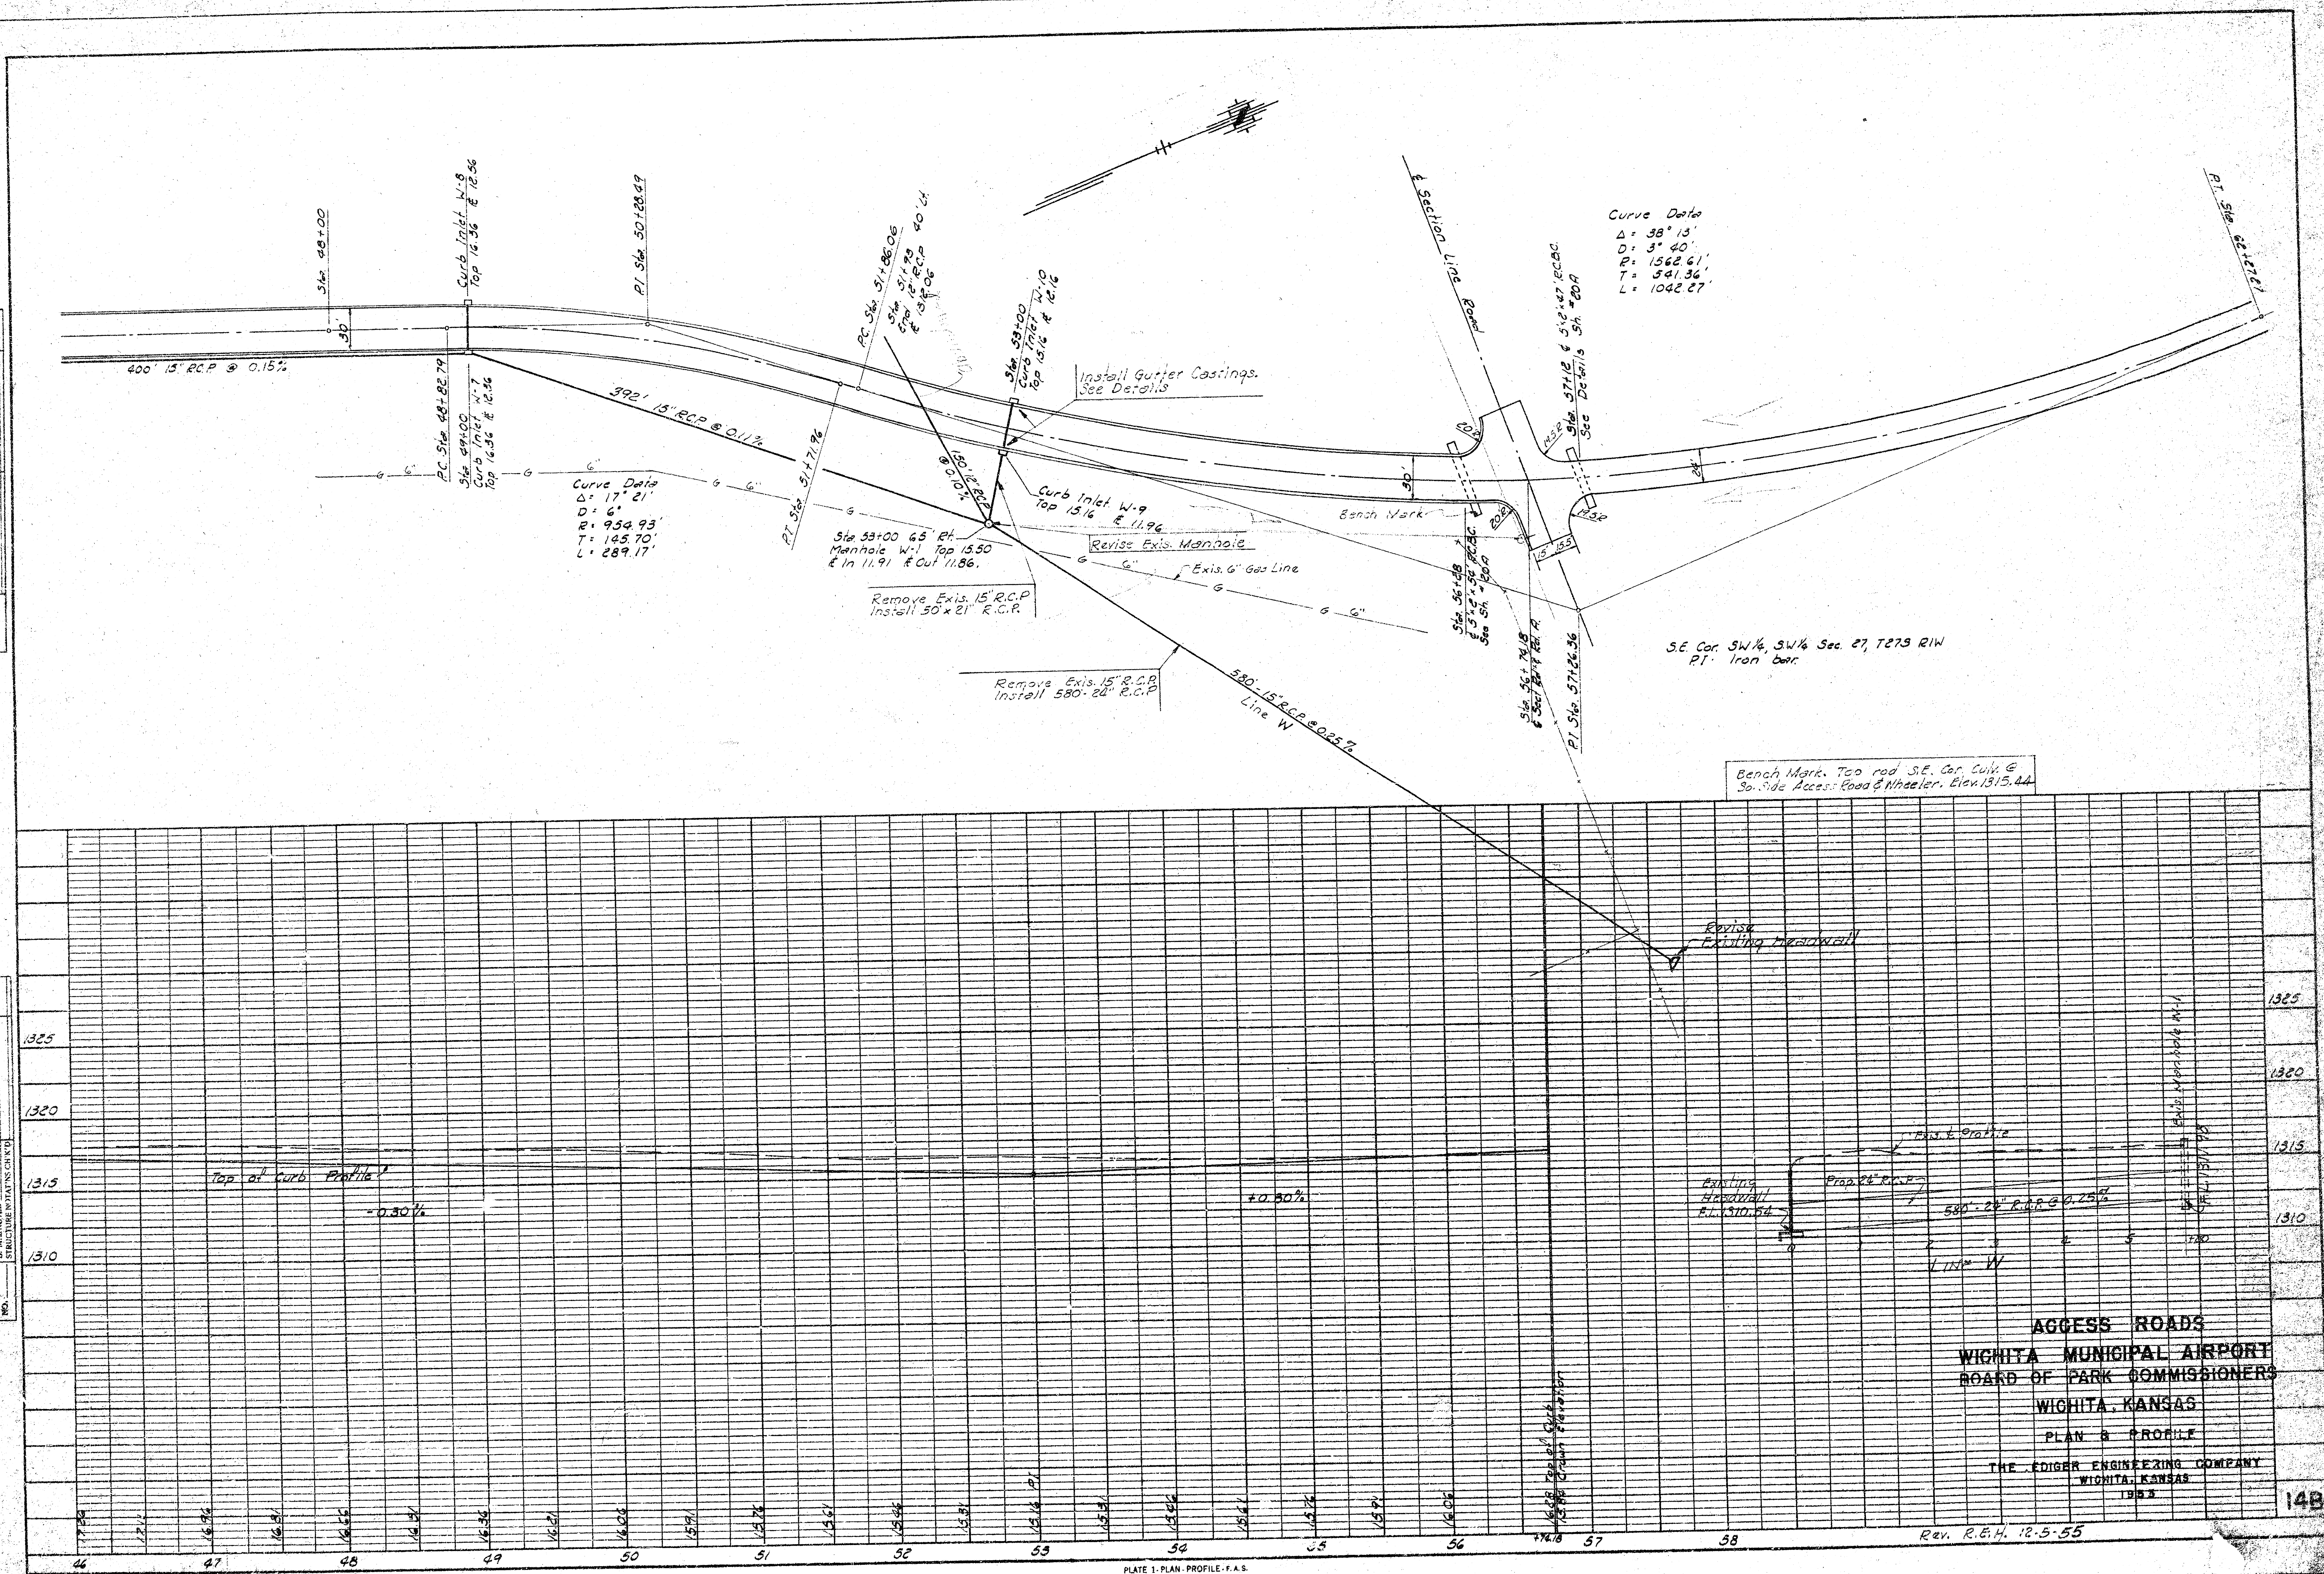

PLAN	NO. _____	DATE _____
	BY _____	DATE _____
PROFILE	NO. _____	DATE _____
	BY _____	DATE _____

PROFILE	NO. _____	DATE _____
	BY _____	DATE _____

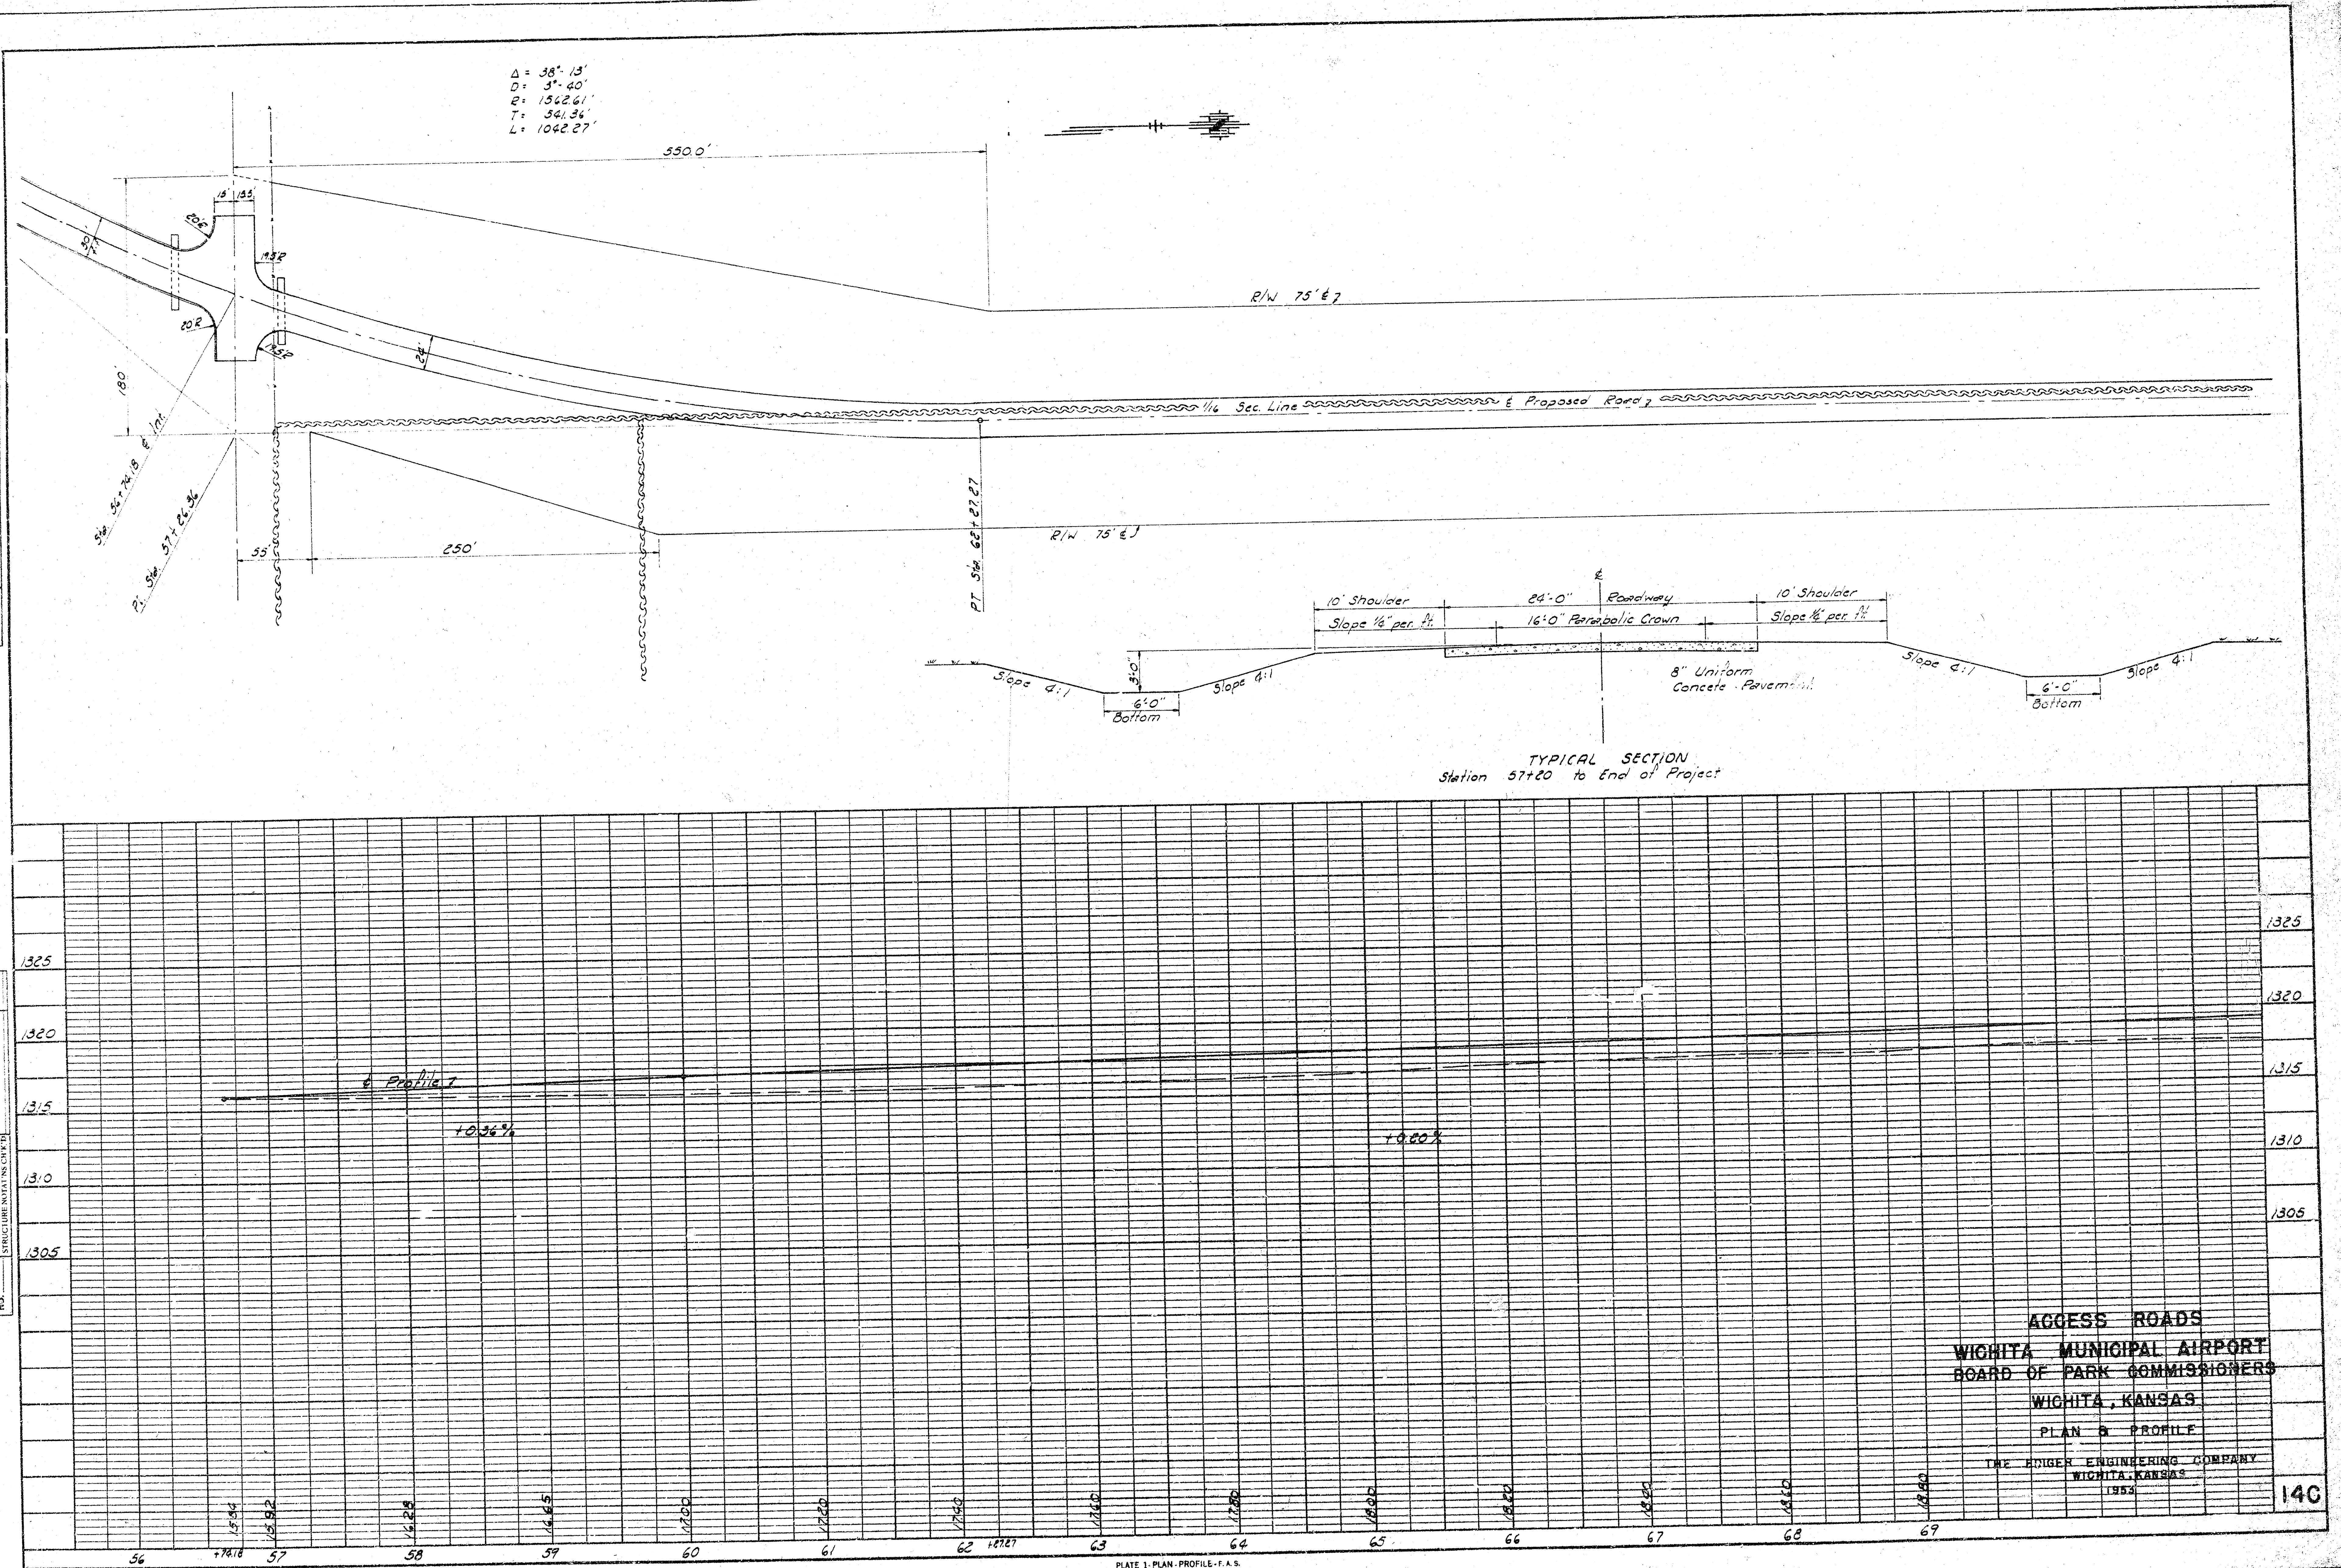

ACCESS ROADS
 WICHITA MUNICIPAL AIRPORT
 BOARD OF PARK COMMISSIONERS
 WICHITA, KANSAS
 PLAN & PROFILE
 THE HUBER ENGINEERING COMPANY
 WICHITA, KANSAS
 1952

PROFILE NOTE BOOK 19-4	SURVEYED PLOTTED GRADES CHECKED B. W. 2 NOTED	BY <i>Revised L.E.B.</i>	DATE 6-7-55
-------------------------------------	--	-----------------------------	----------------

