
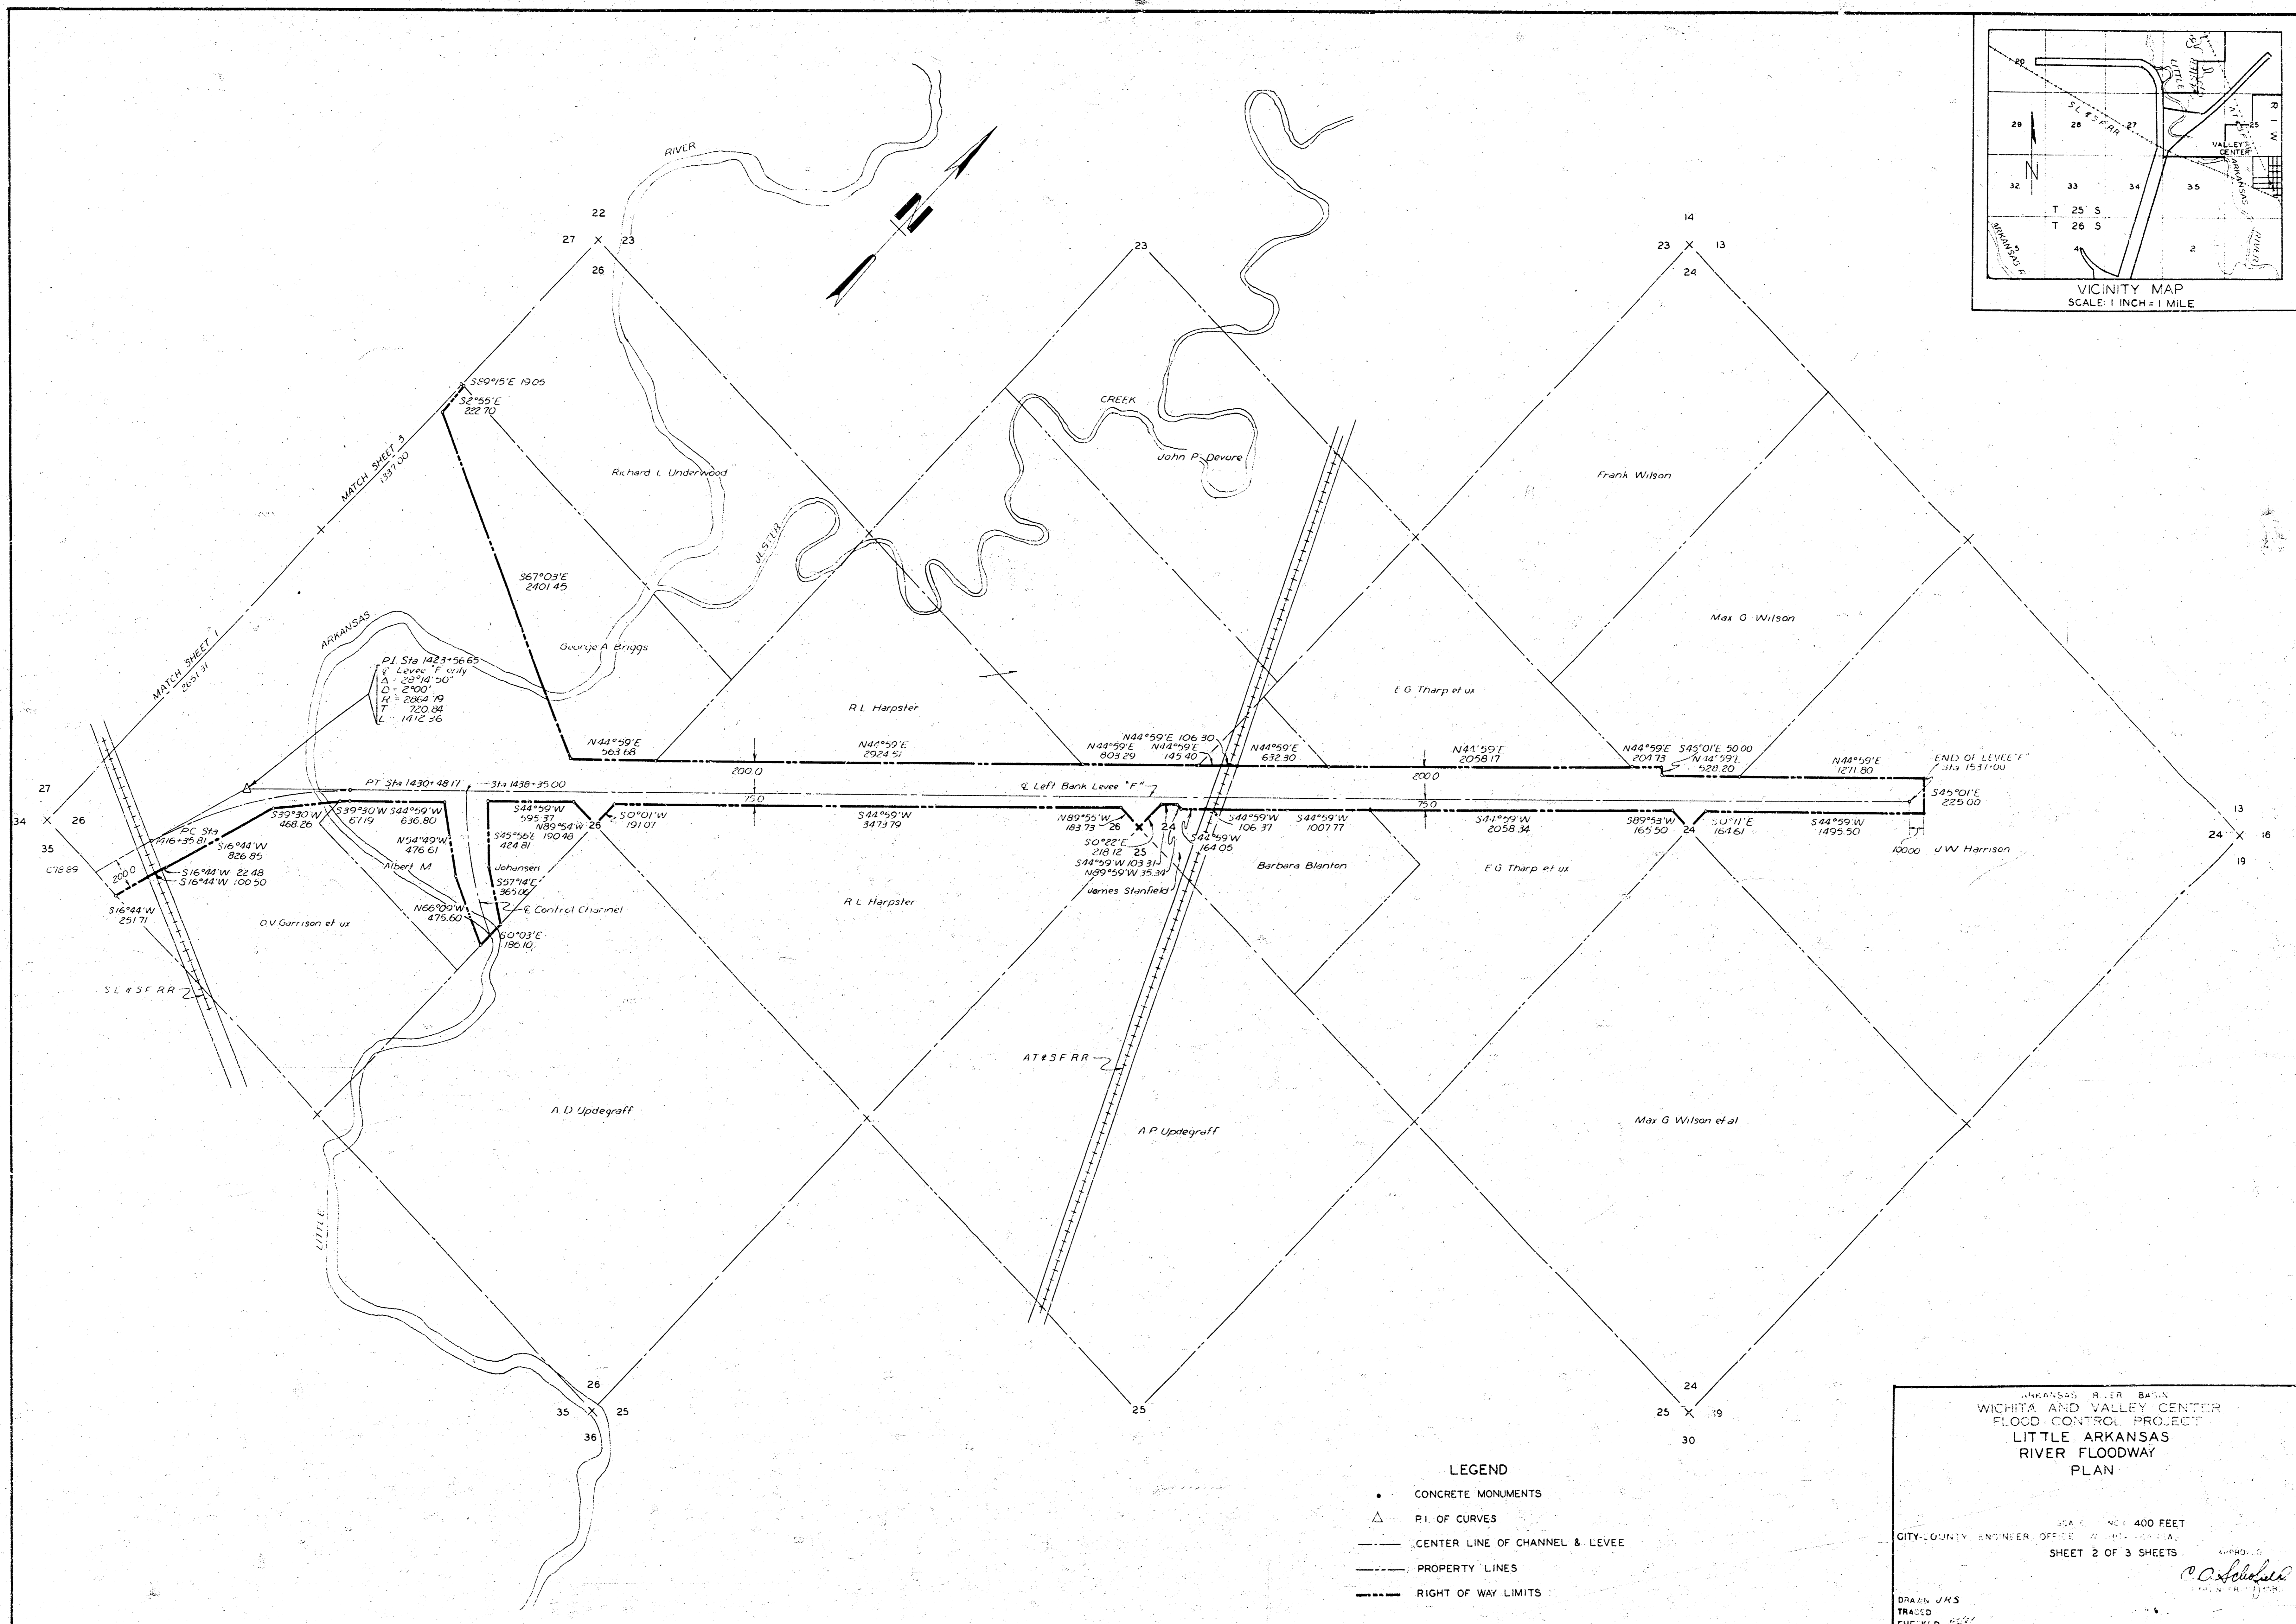


- LEGEND**
- CONCRETE MONUMENTS
  - △ P.I. OF CURVES
  - CHANNEL & LEVEES
  - PROPERTY LINES
  - RIGHT OF WAY LIMITS

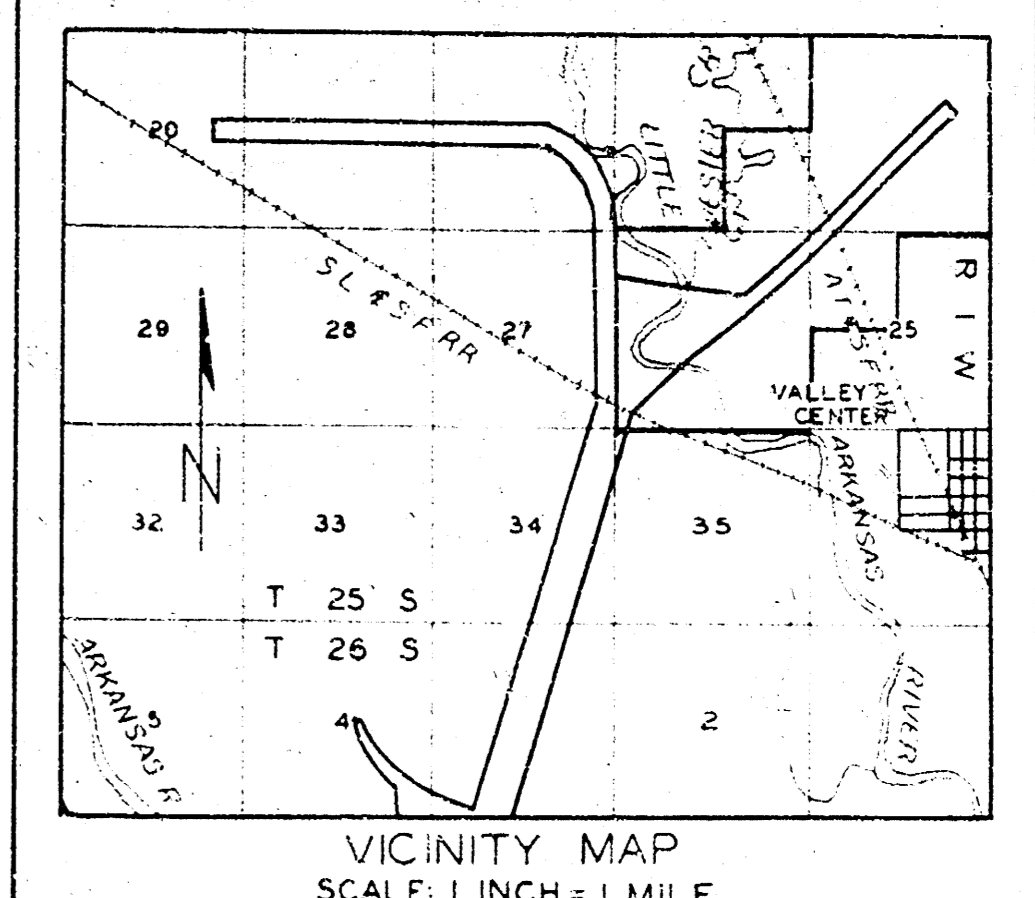

- LEGEND**
- CONCRETE MONUMENTS
  - △ P.I. OF CURVES
  - CENTER LINE OF CHANNEL & LEVEE
  - PROPERTY LINES
  - RIGHT OF WAY LIMITS

ARKANSAS RIVER BASIN  
WICHITA AND VALLEY CENTER  
FLOOD CONTROL PROJECT  
LITTLE ARKANSAS  
RIVER FLOODWAY  
PLAN

SCALE: 1" = 400 FEET  
CITY-COUNTY ENGINEER OFFICE  
SHEET 2 OF 3 SHEETS

BRANN, JHS  
TRACED  
CHECKED