



STATION 0=CENTER OF MIDLAND VALLEY R.R.

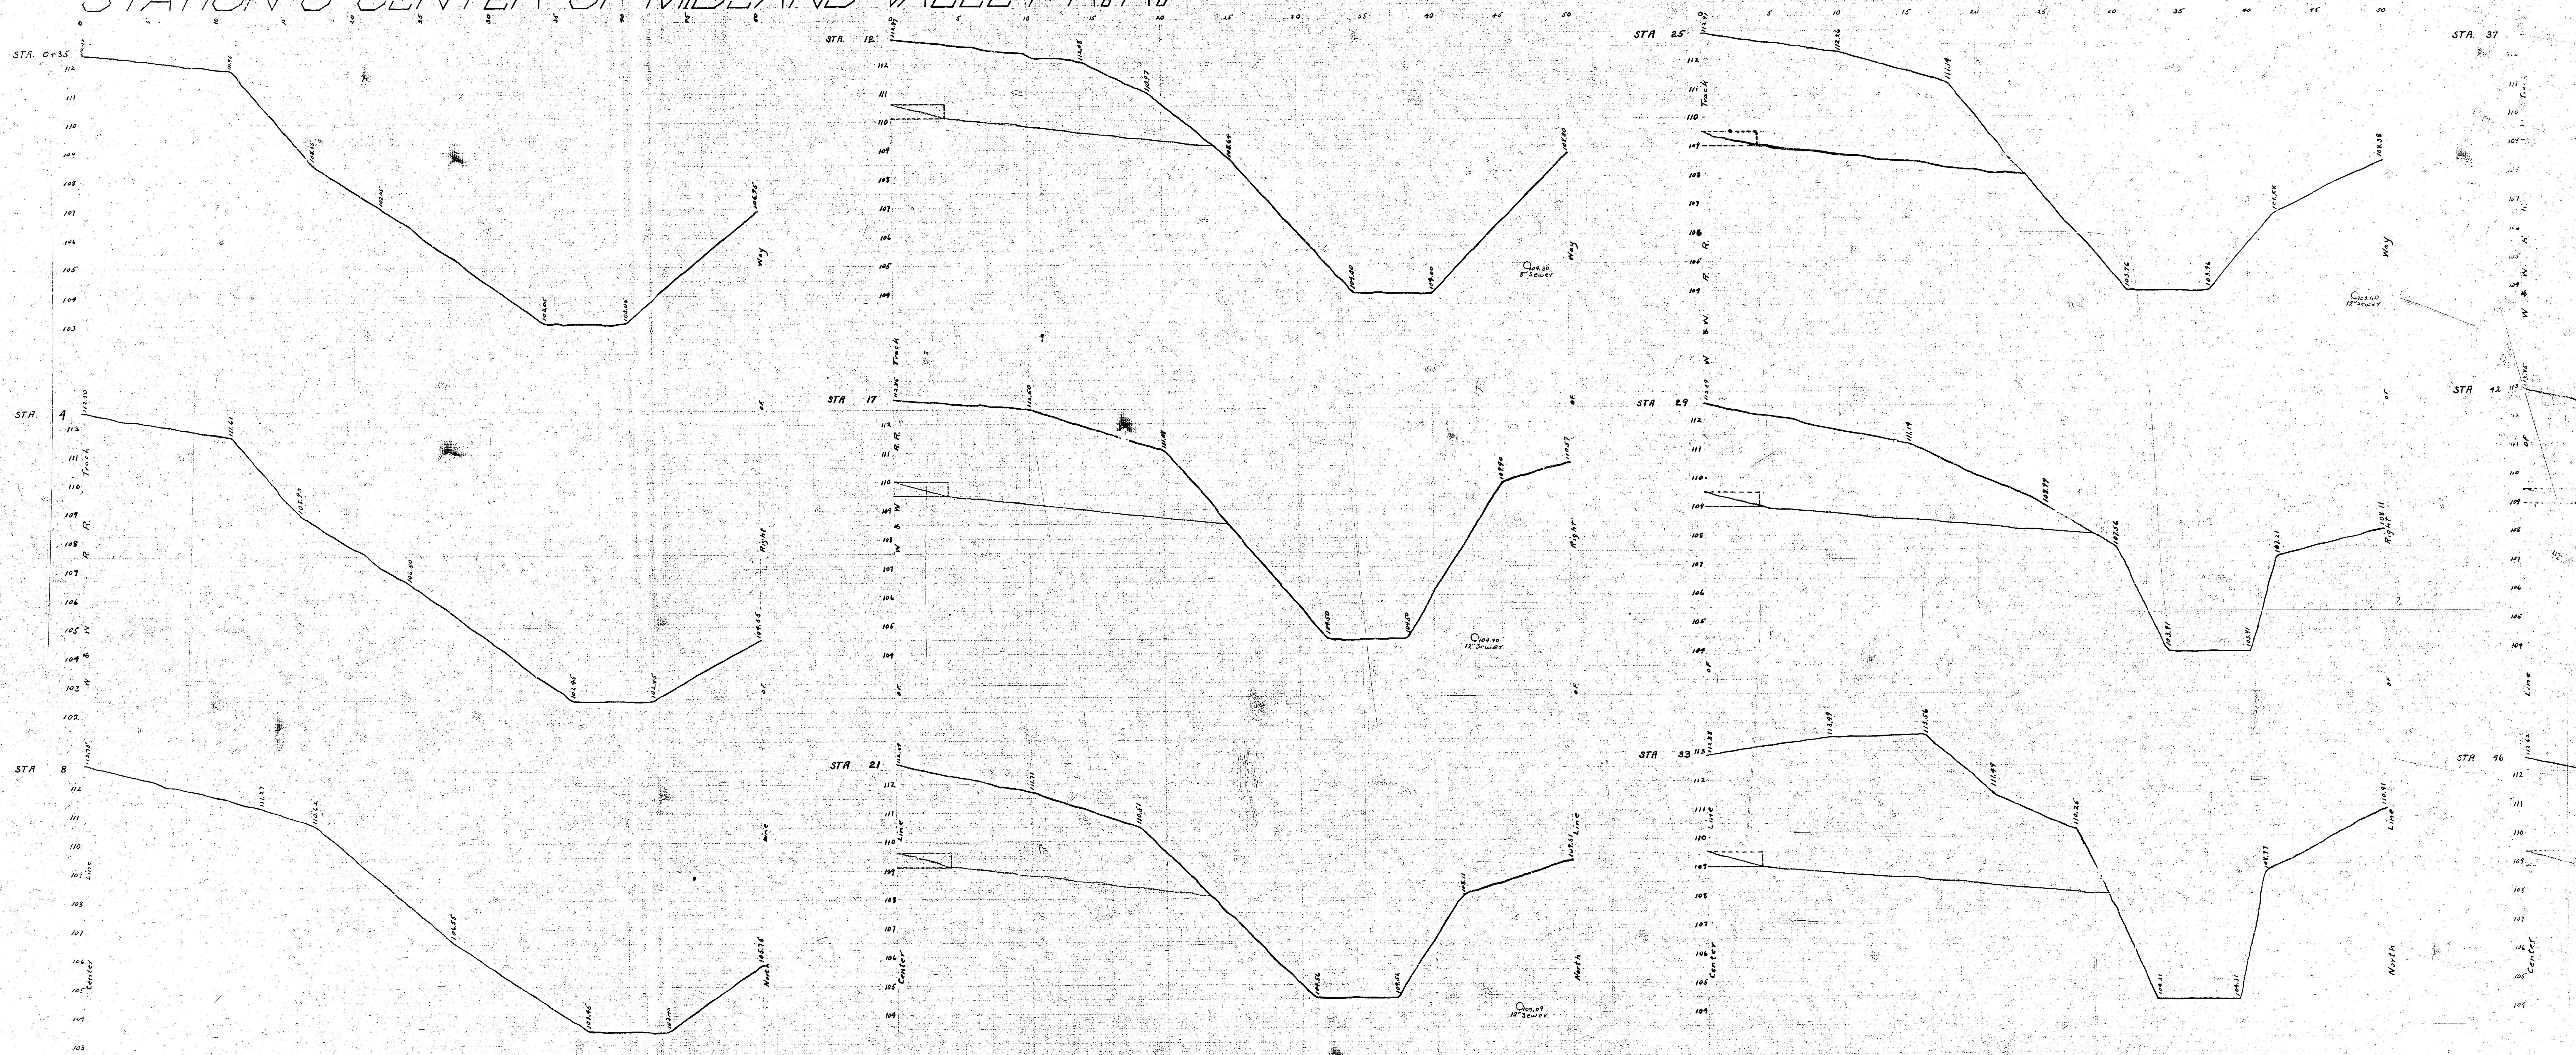

CROSS SECTION OF CERTAIN STATIONS ON WICHITA & WESTERN R.R. FROM MIDLAND VALLEY R.R. TO M

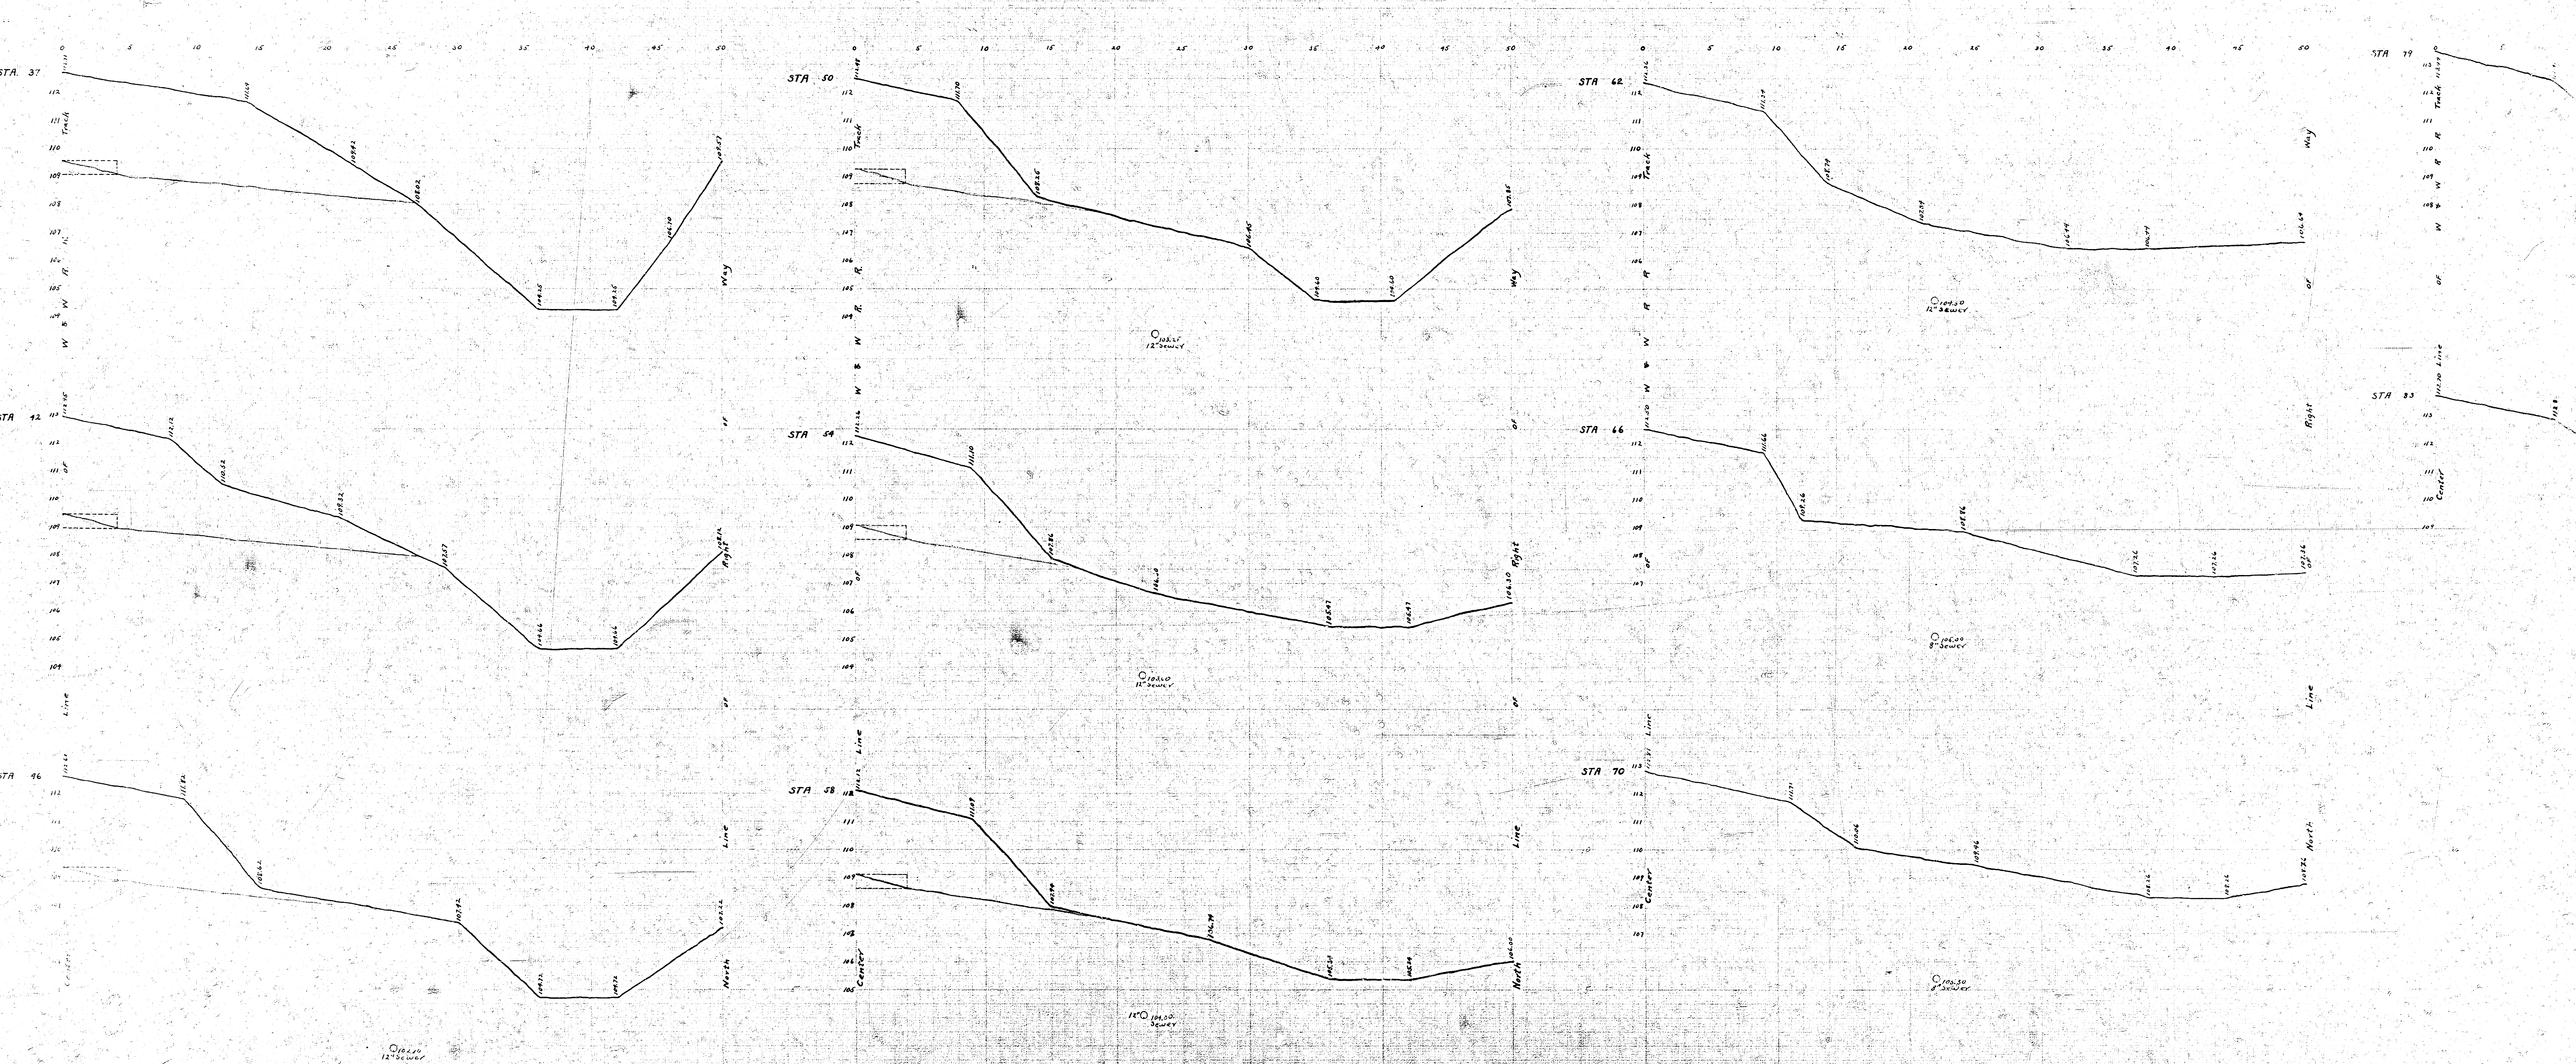

MERIDIAN AVENUE

