




C15-234
C15-235

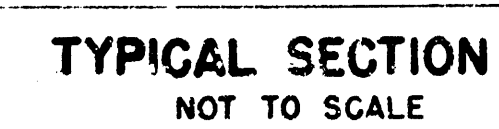

USE 3/4" Ø BARS EXCEPT WHERE NOTED

BM. 122.487 Std. SW Cor. Intersection Central & West.
Base Line Located 20' S of Section Line.

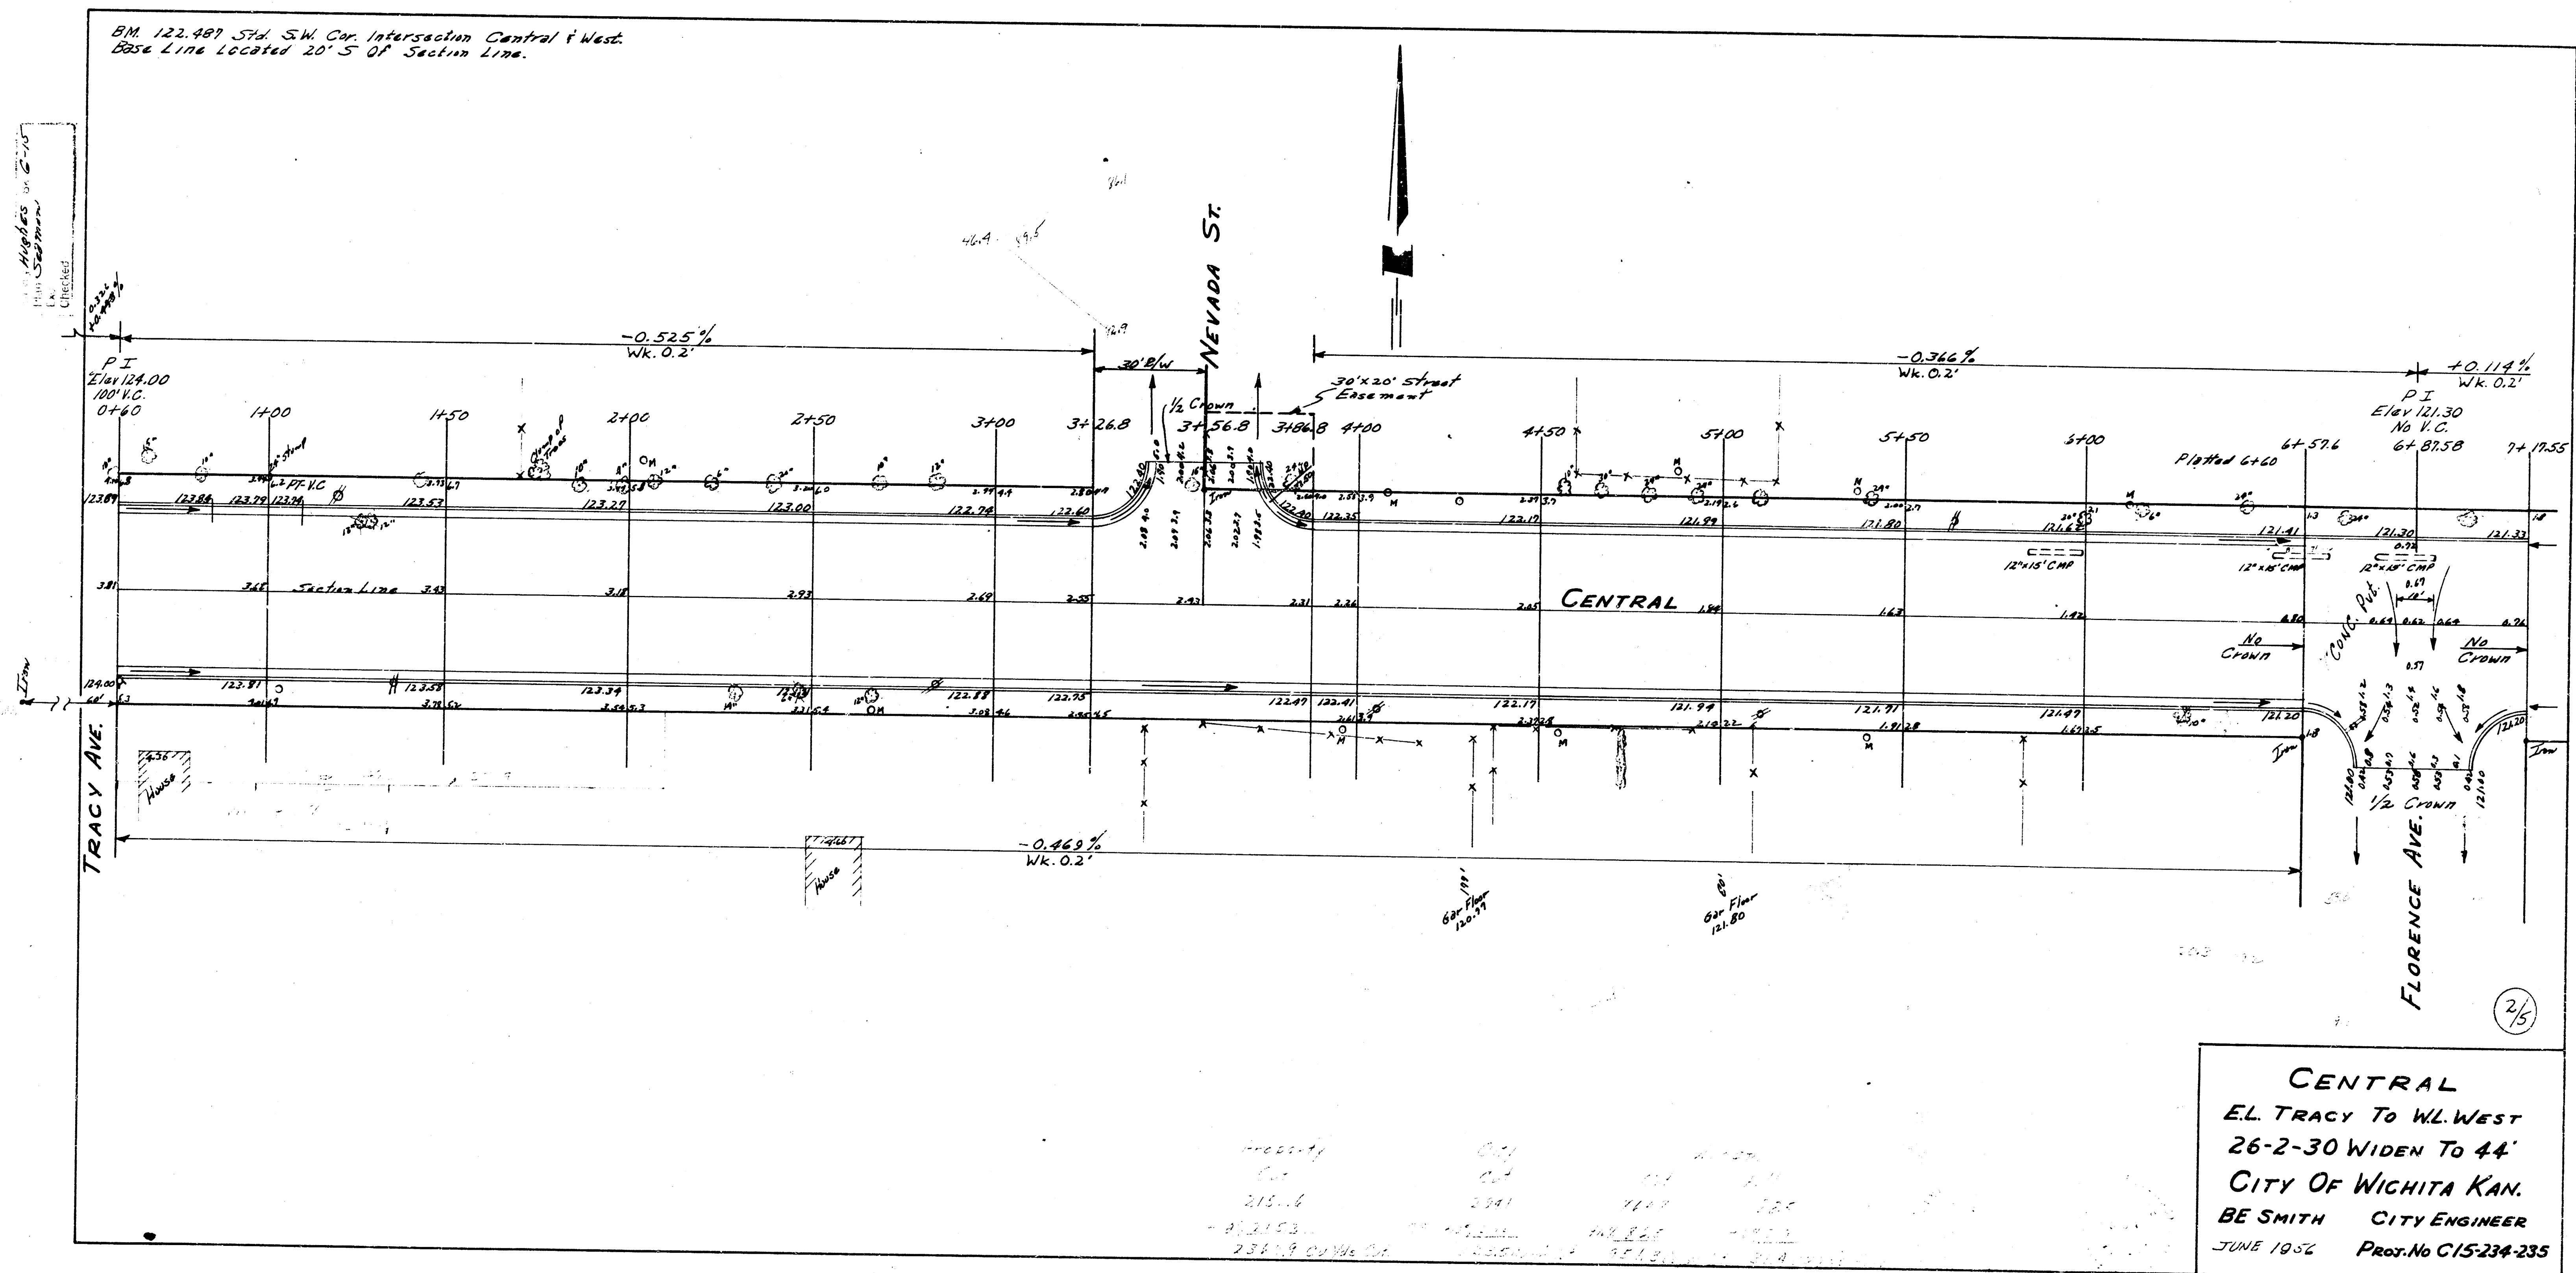

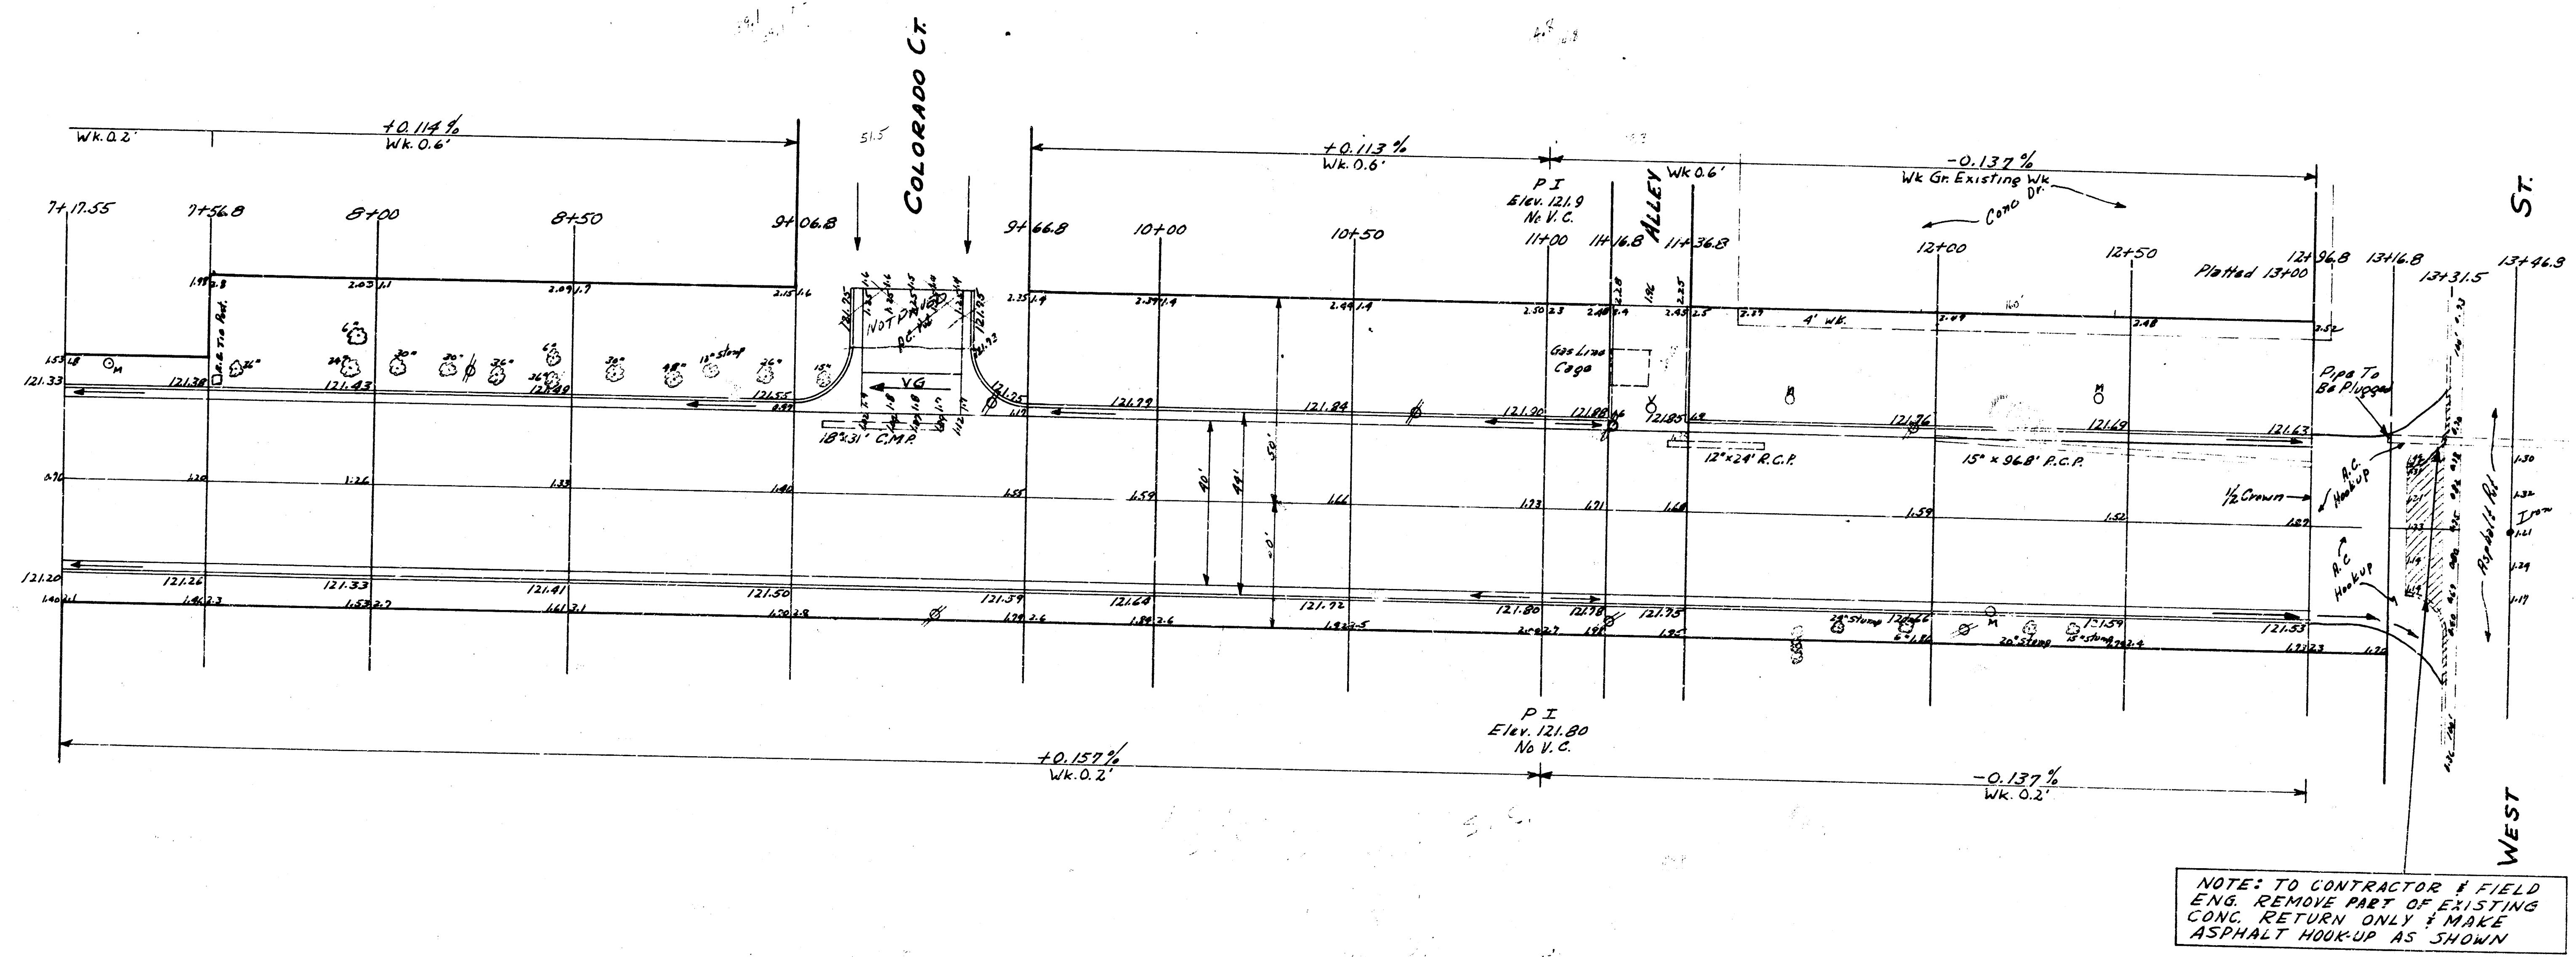

CENTRAL
EL TRACY TO WL. WEST