



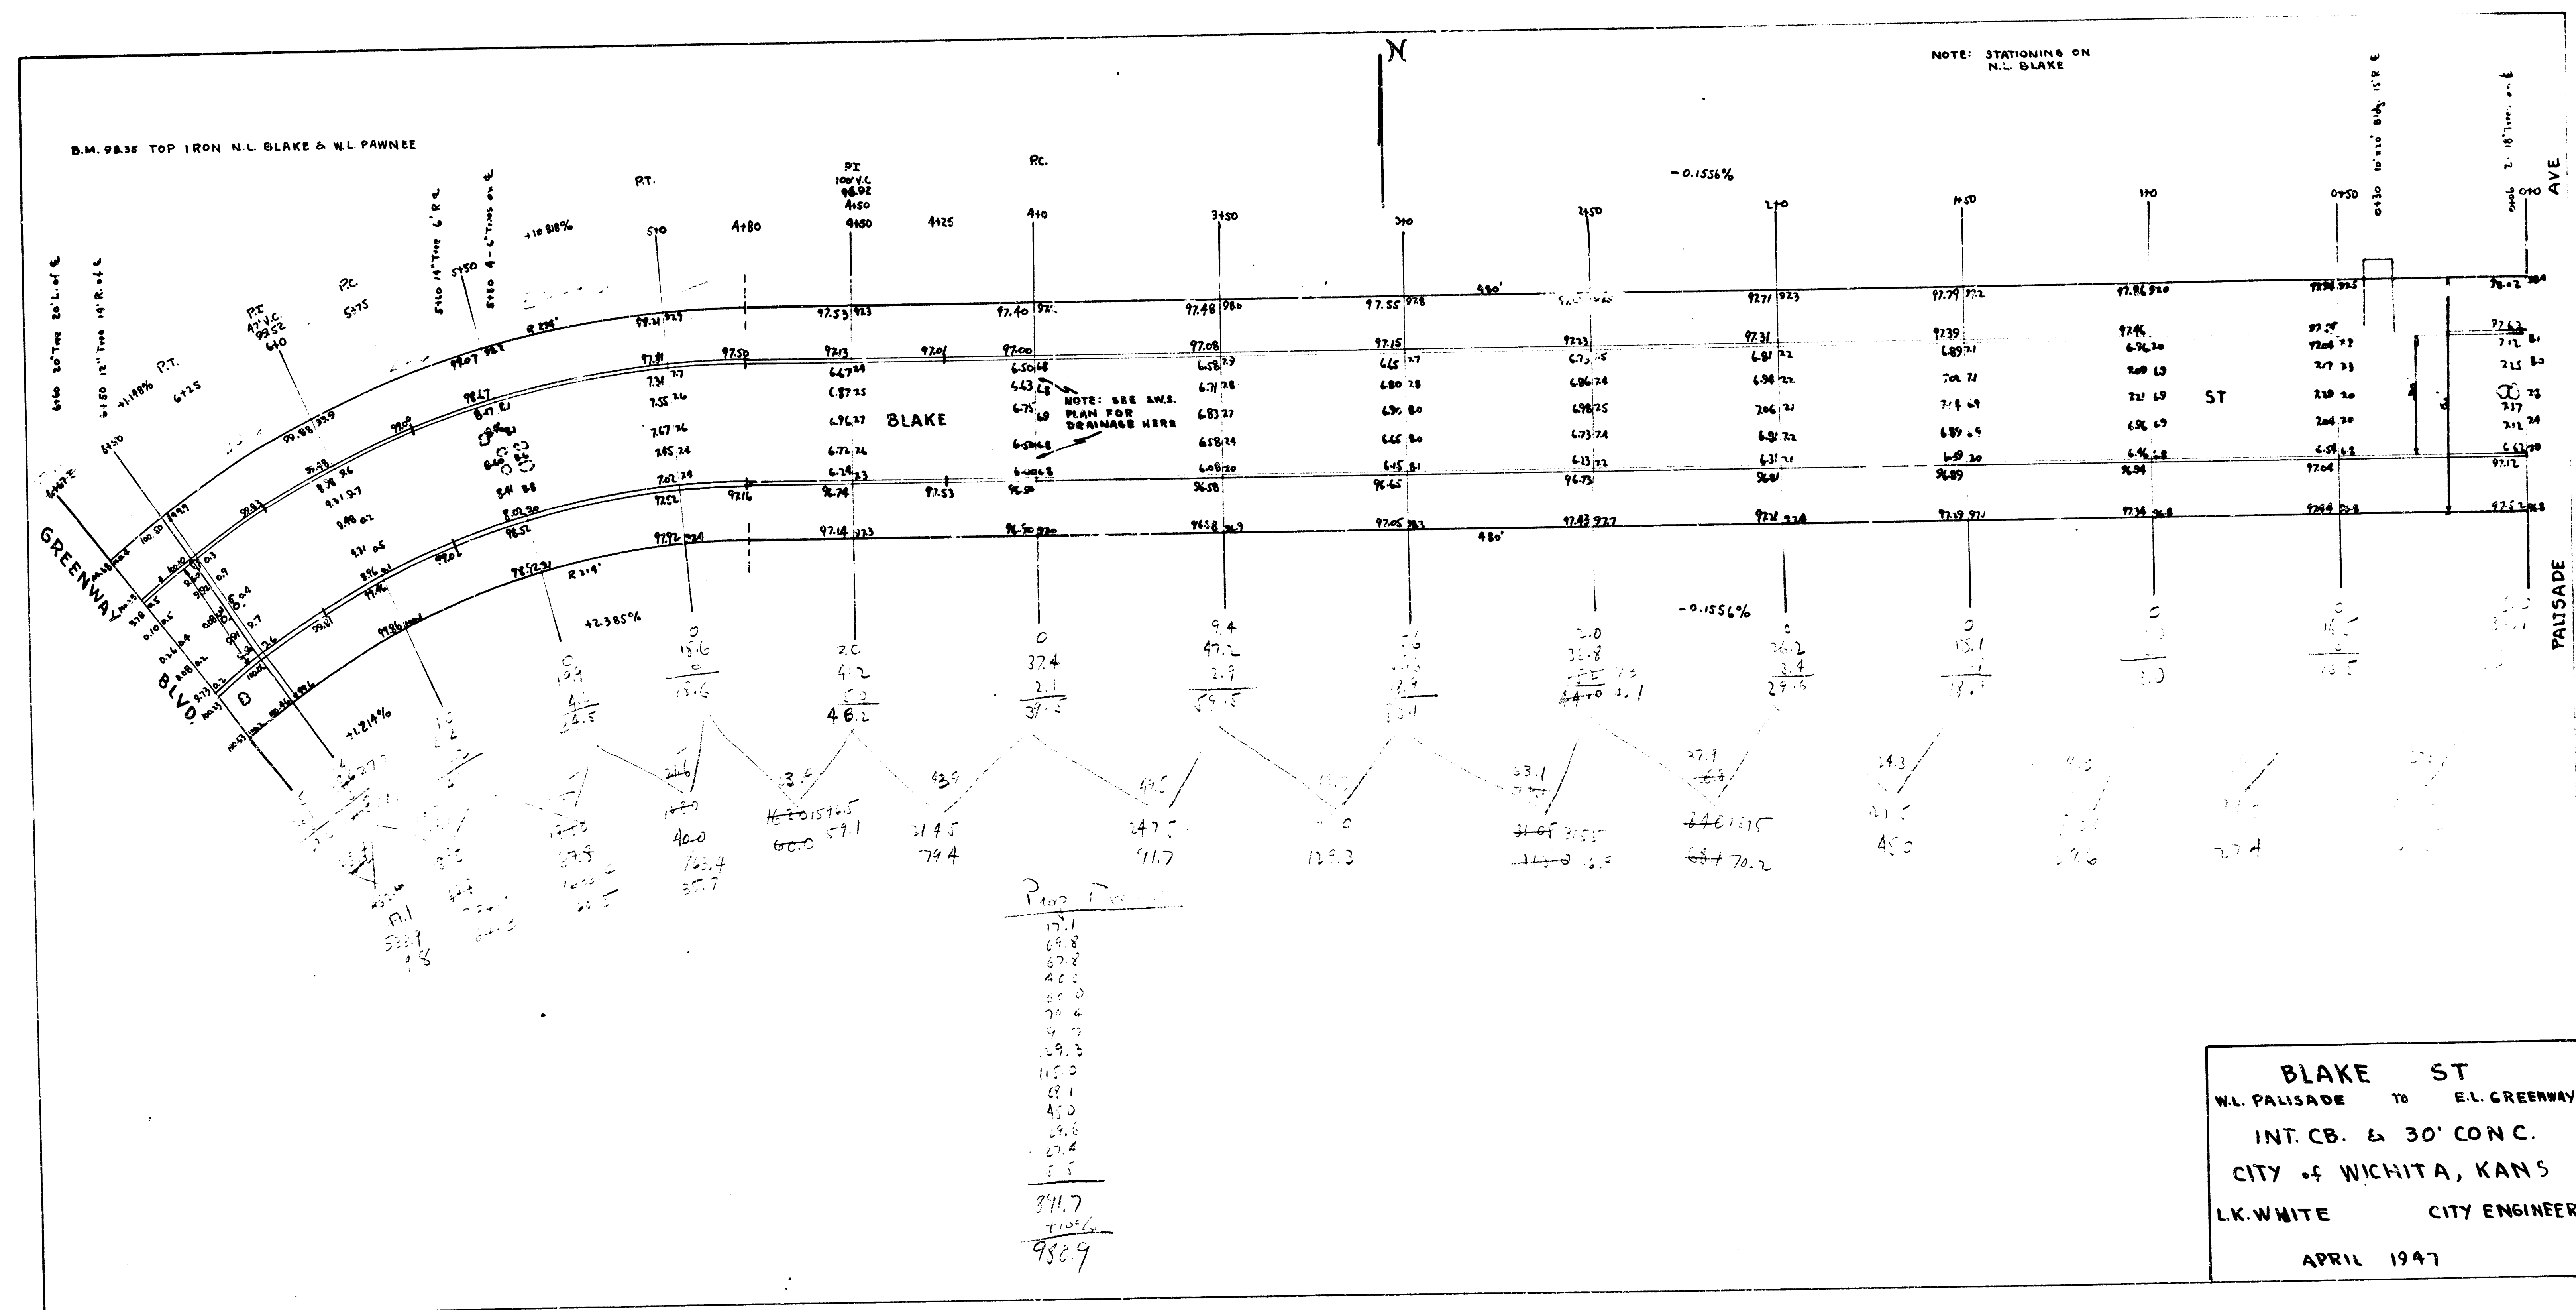

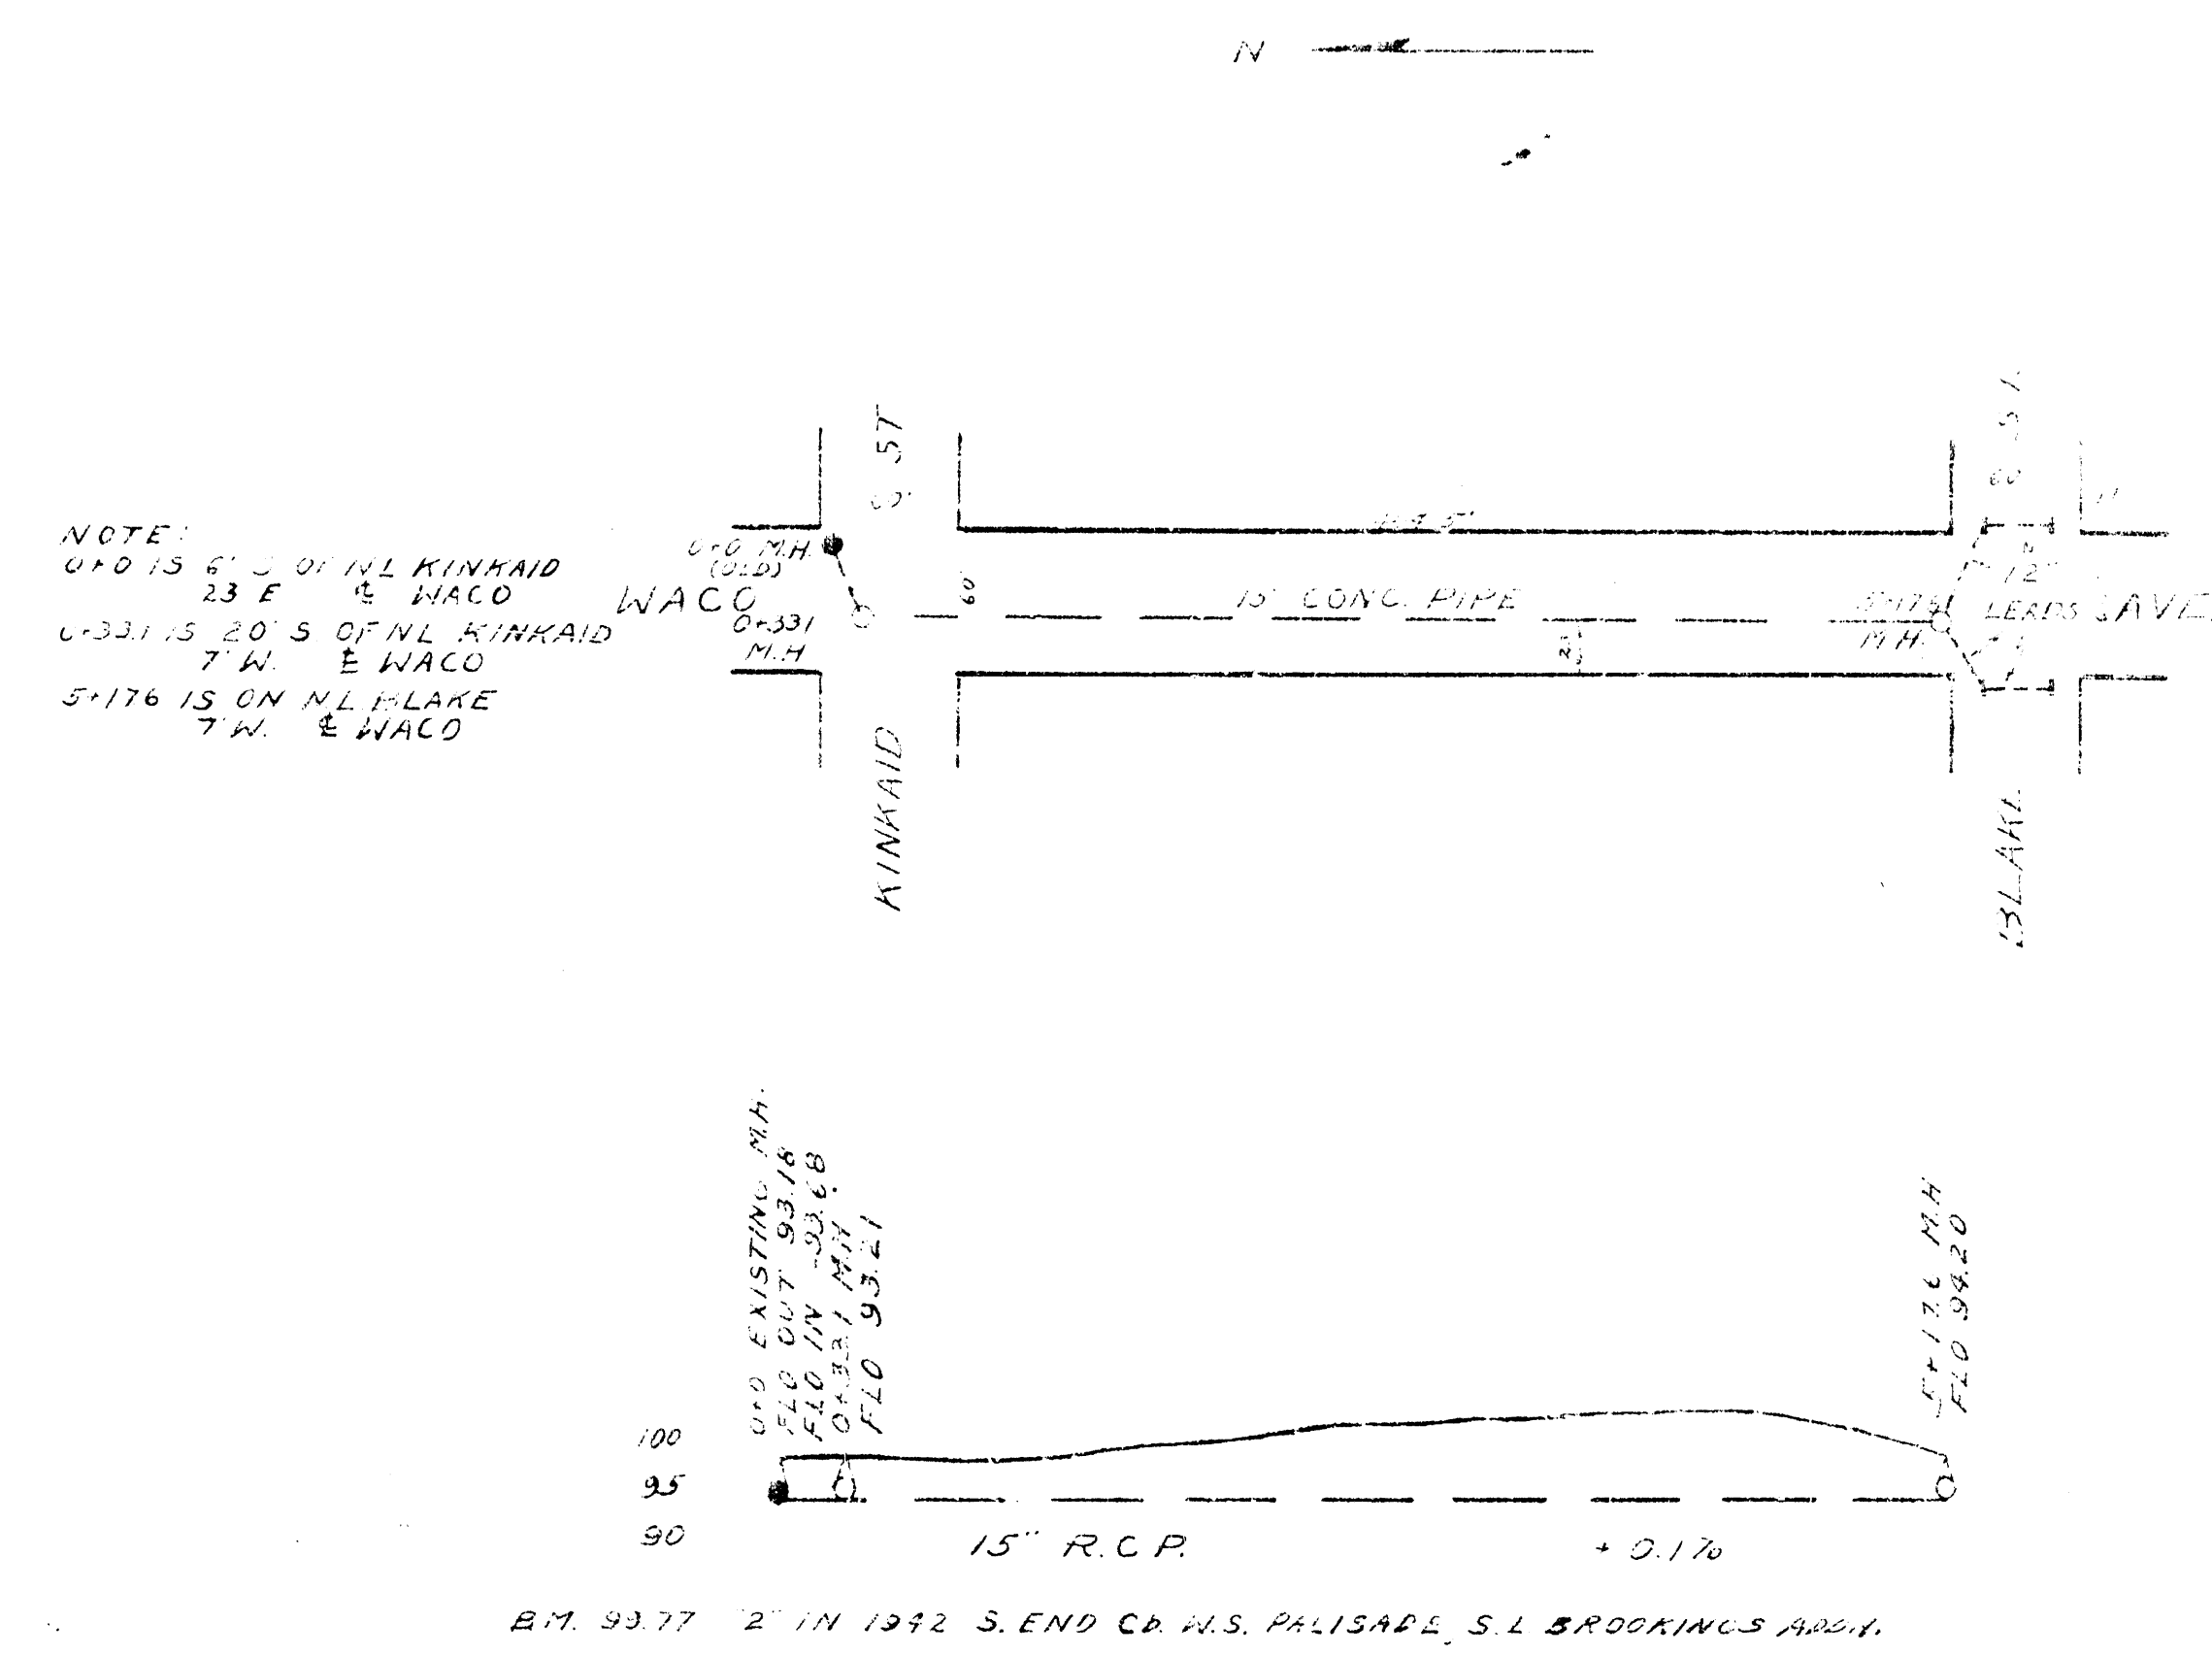

INCIDENTAL DRAINAGE IN CONNECTION WITH PAVING BLAKE -- EL. PALISADE TO EL. WACO