



City 134.19 S.W. cor. conc. pnts. to N.E. cor. Fountain & Blake

NOTE: Sta on 9' offset S. of N.R. 0+00 to 1+54.37
for N.R. 1+54.37 to 7+85.9
Grades set on cb. line distances.

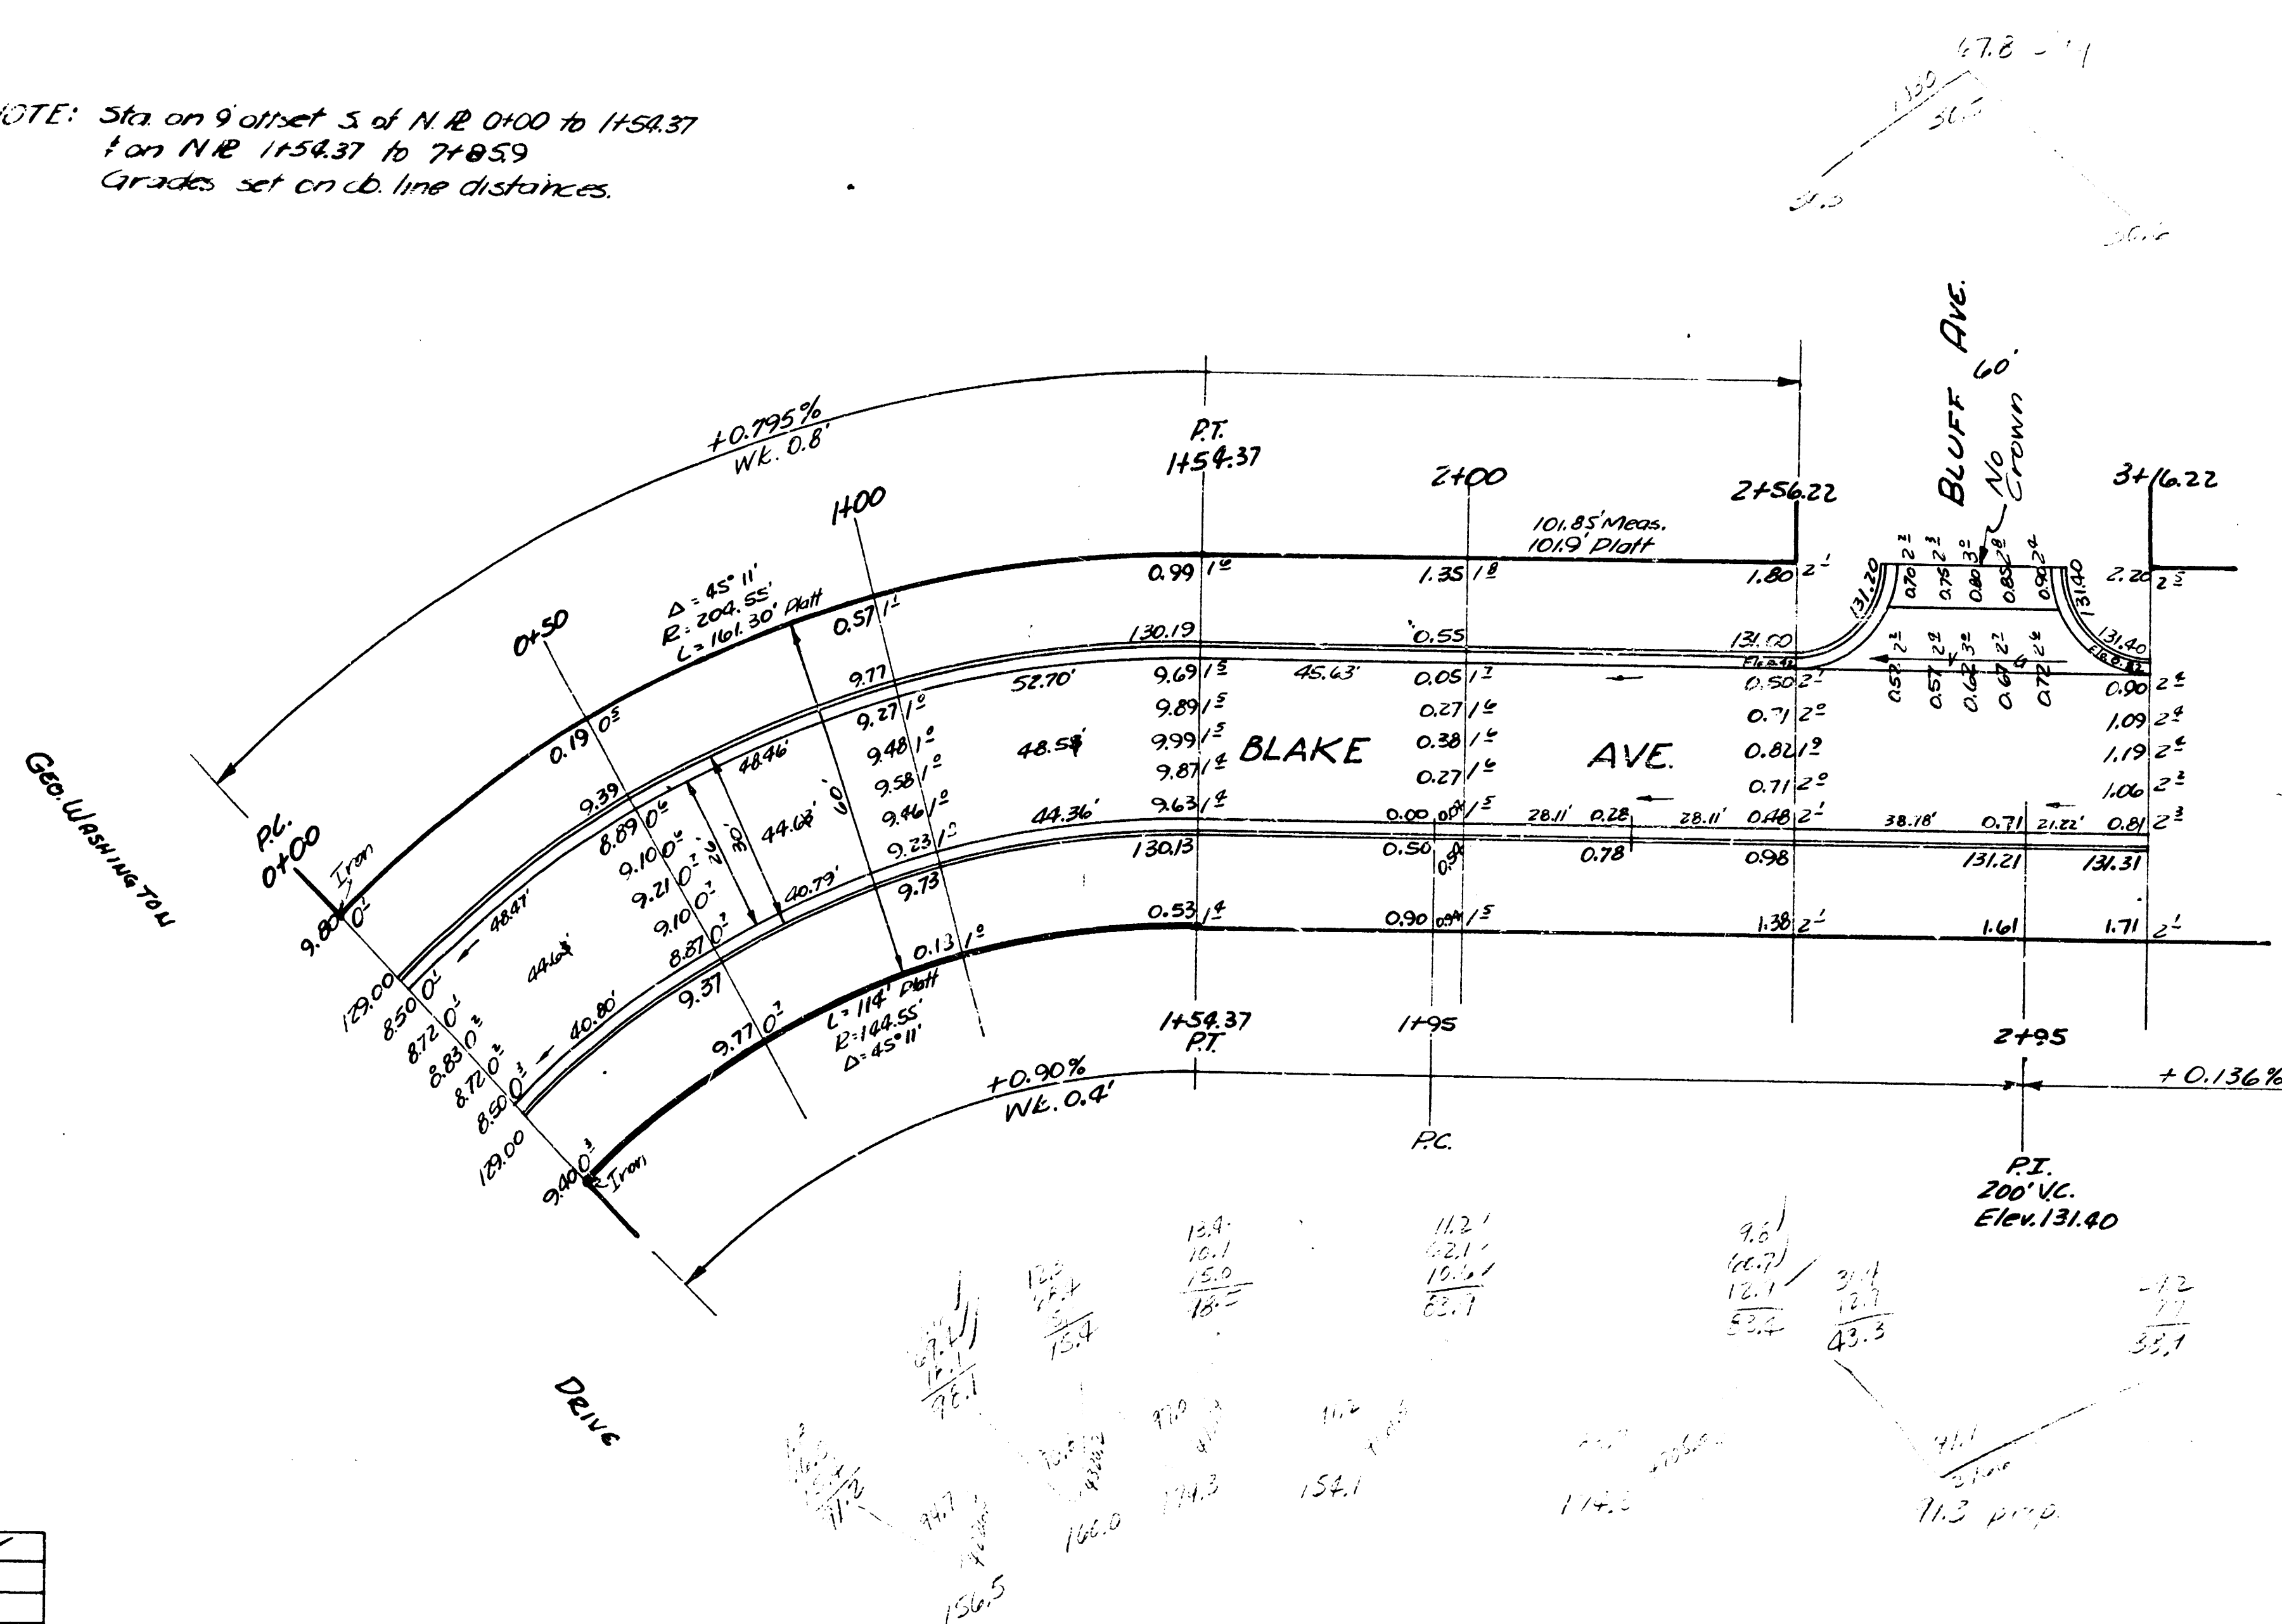

CURVE DATA - 9' OFFSET - PRELIM. SURVEY	
STA.	DEFLECT.
0+00	0° 00' 00"
0+50	7° 19' 30"
1+00	14° 39' 00"
1+54.37	22° 35' 00"

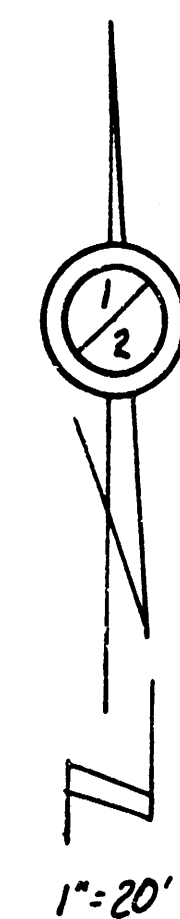

BLAKE AVE.
EL. GEO. WASH. DE. TO EL. MURRY'S 2ND.
26-2-30 A.C.

CITY OF WICHITA, KANSAS
B.E. SMITH CITY ENGINEER
Jan. 2, 1953 Proj. No. 012-211

