



Stationing on East Property Line

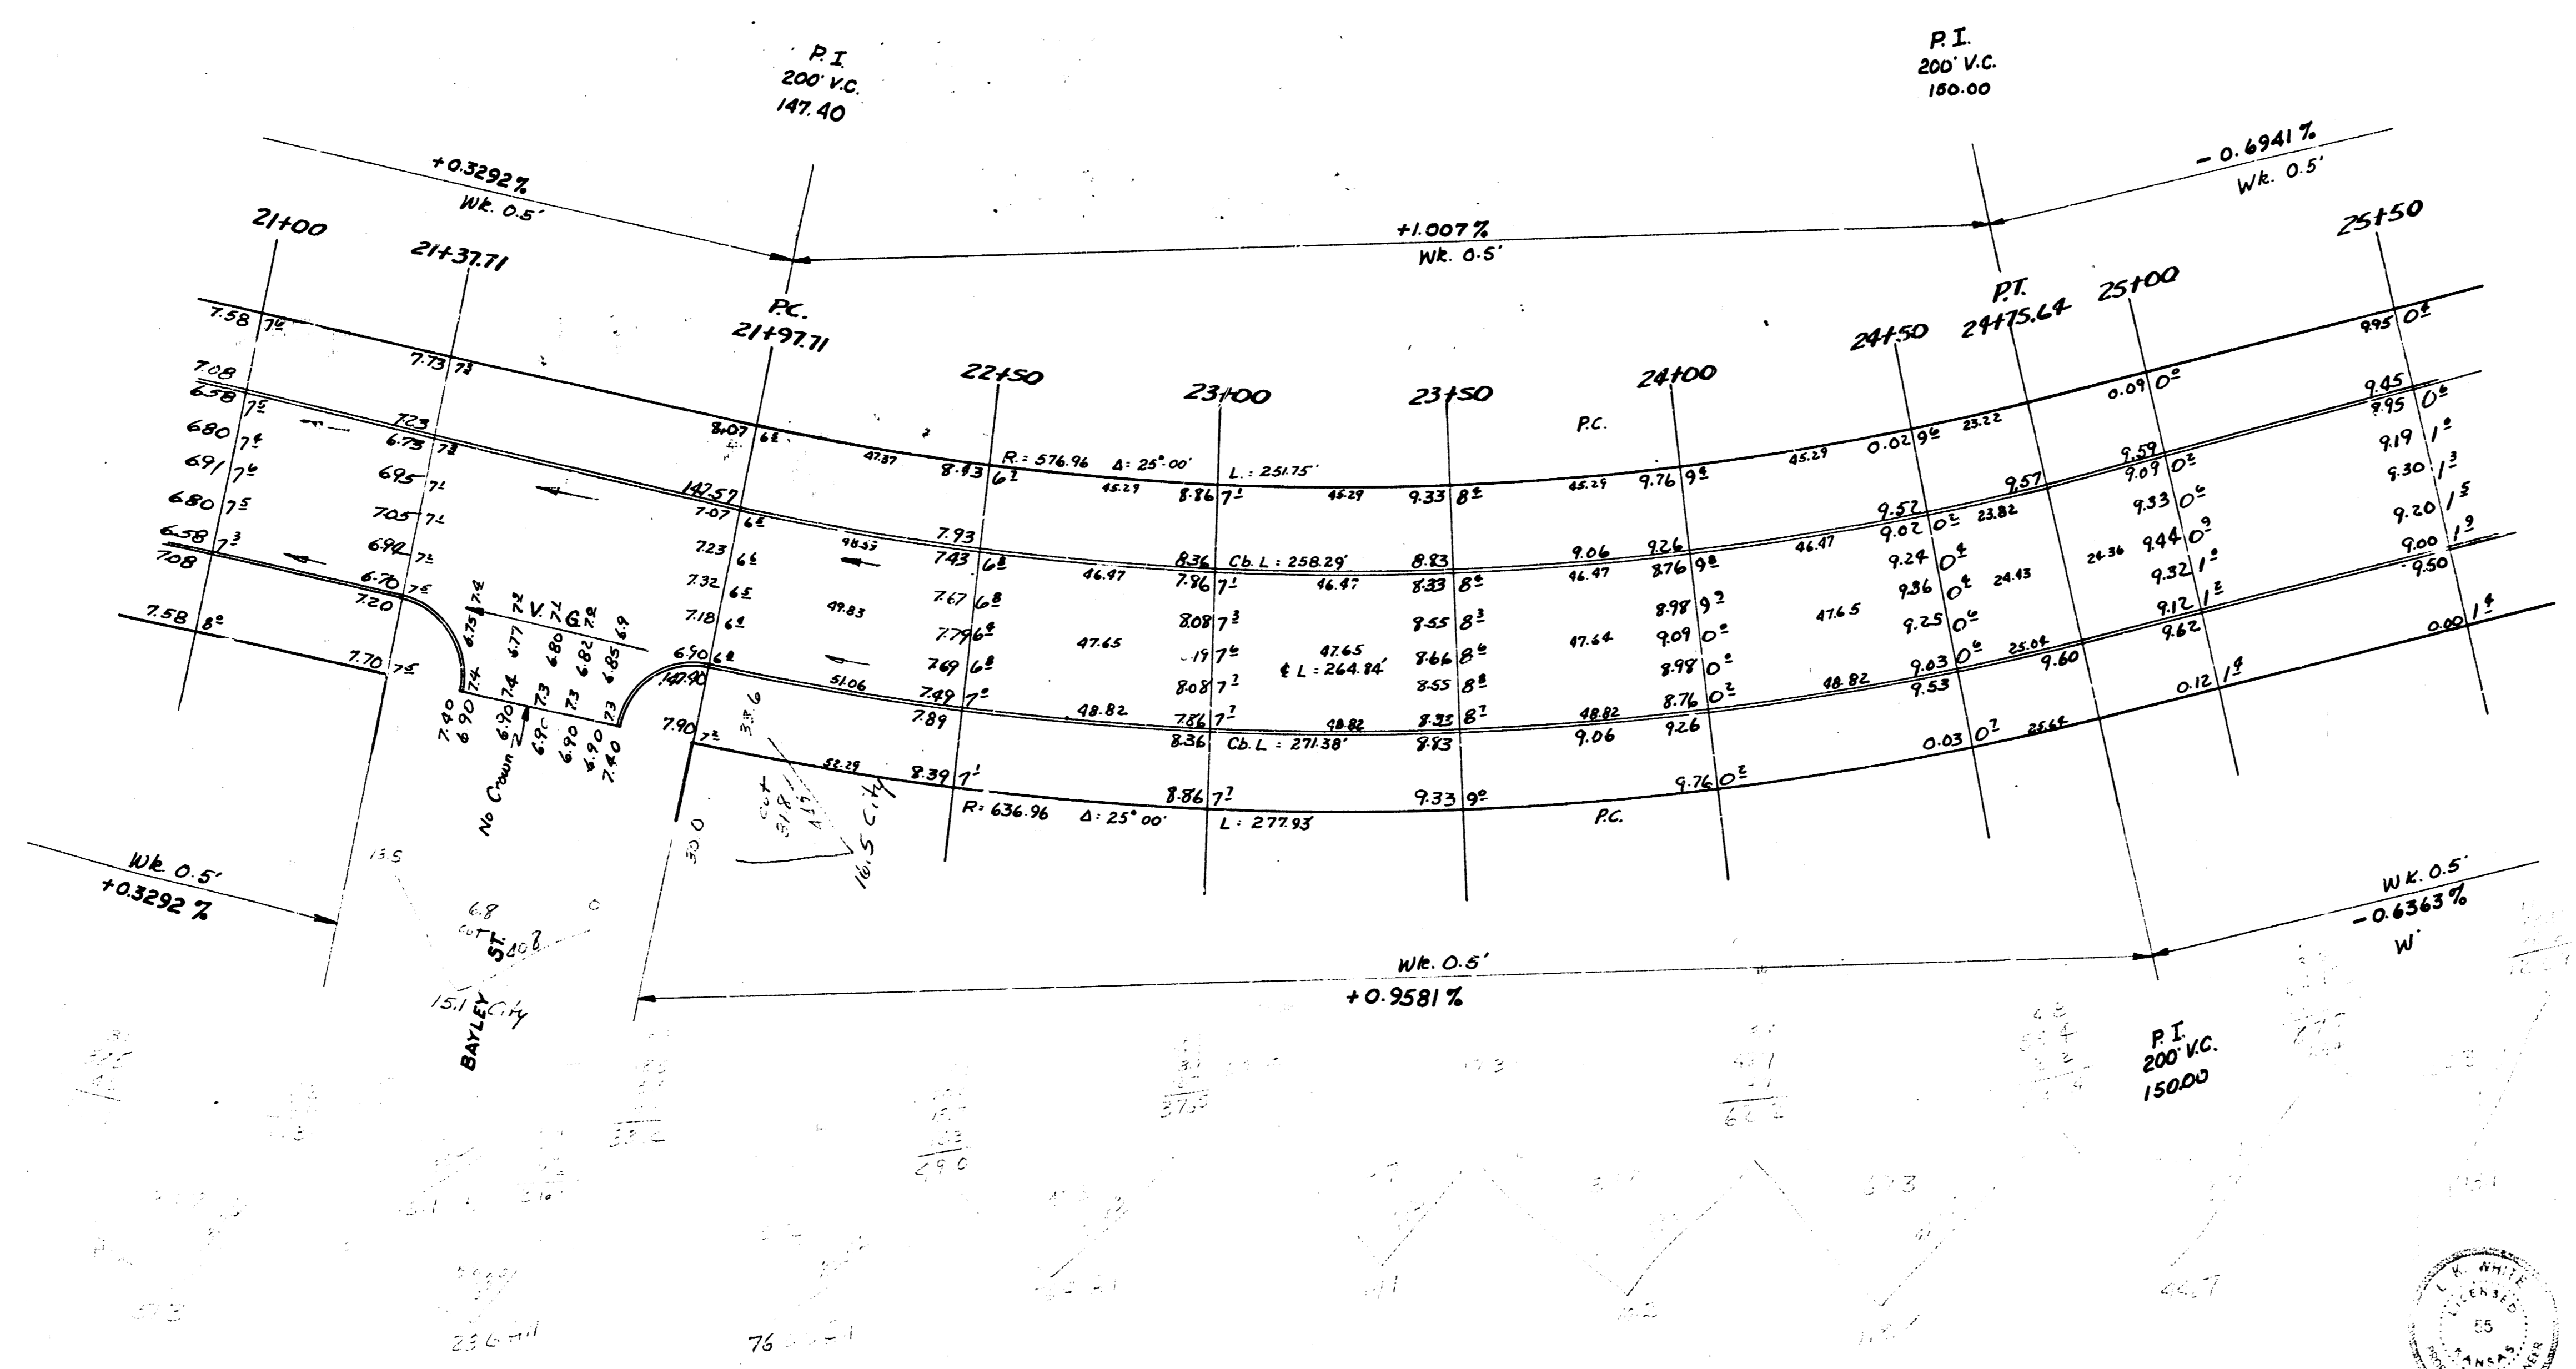


4  
6  
BLECKLEY DRIVE

cut  
 15.1  
 16.5  
 31.6  
 116.32  
 39.8cu yds

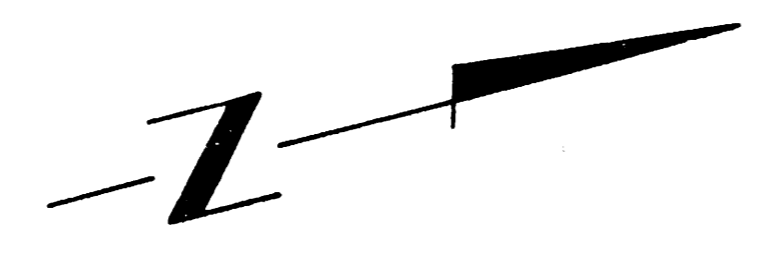



Stationing on East Property Line.

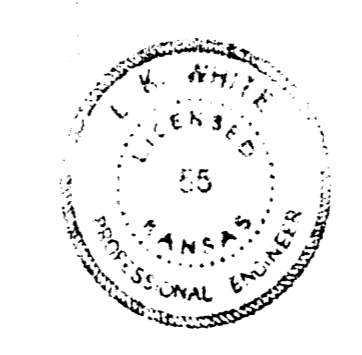

5  
 6  
 BLECKLEY DRIVE



Scale 1"=20'

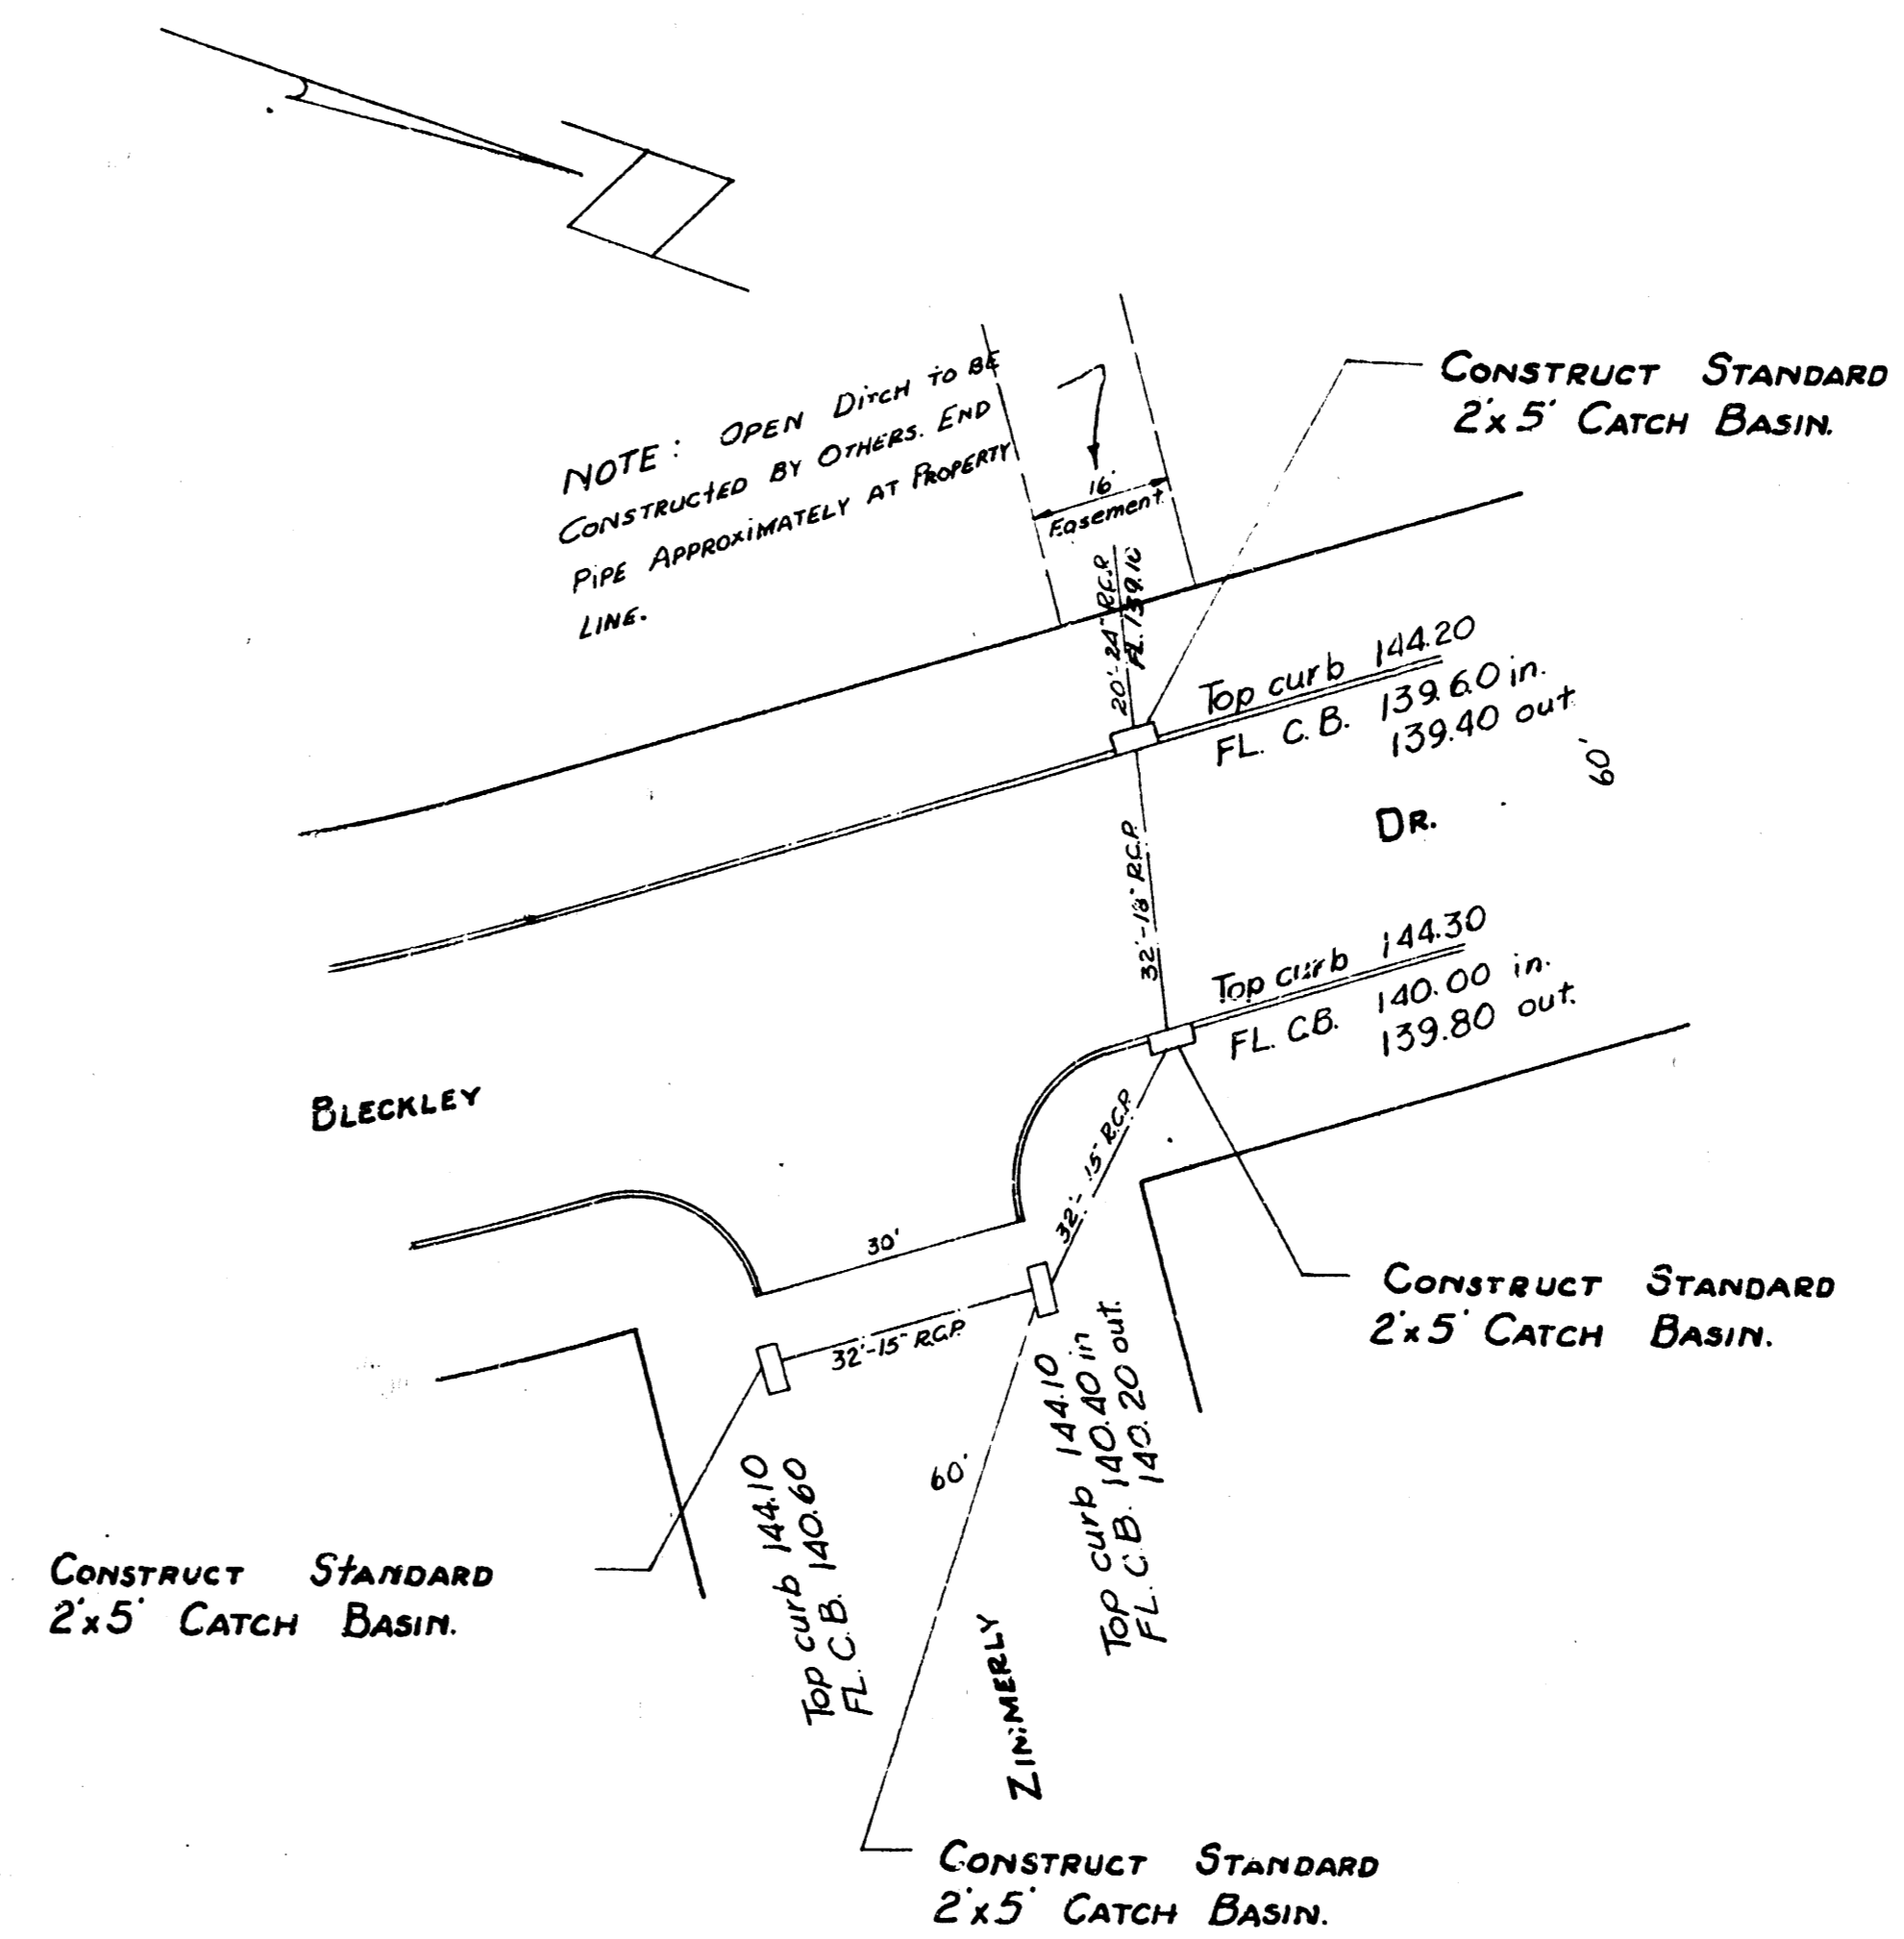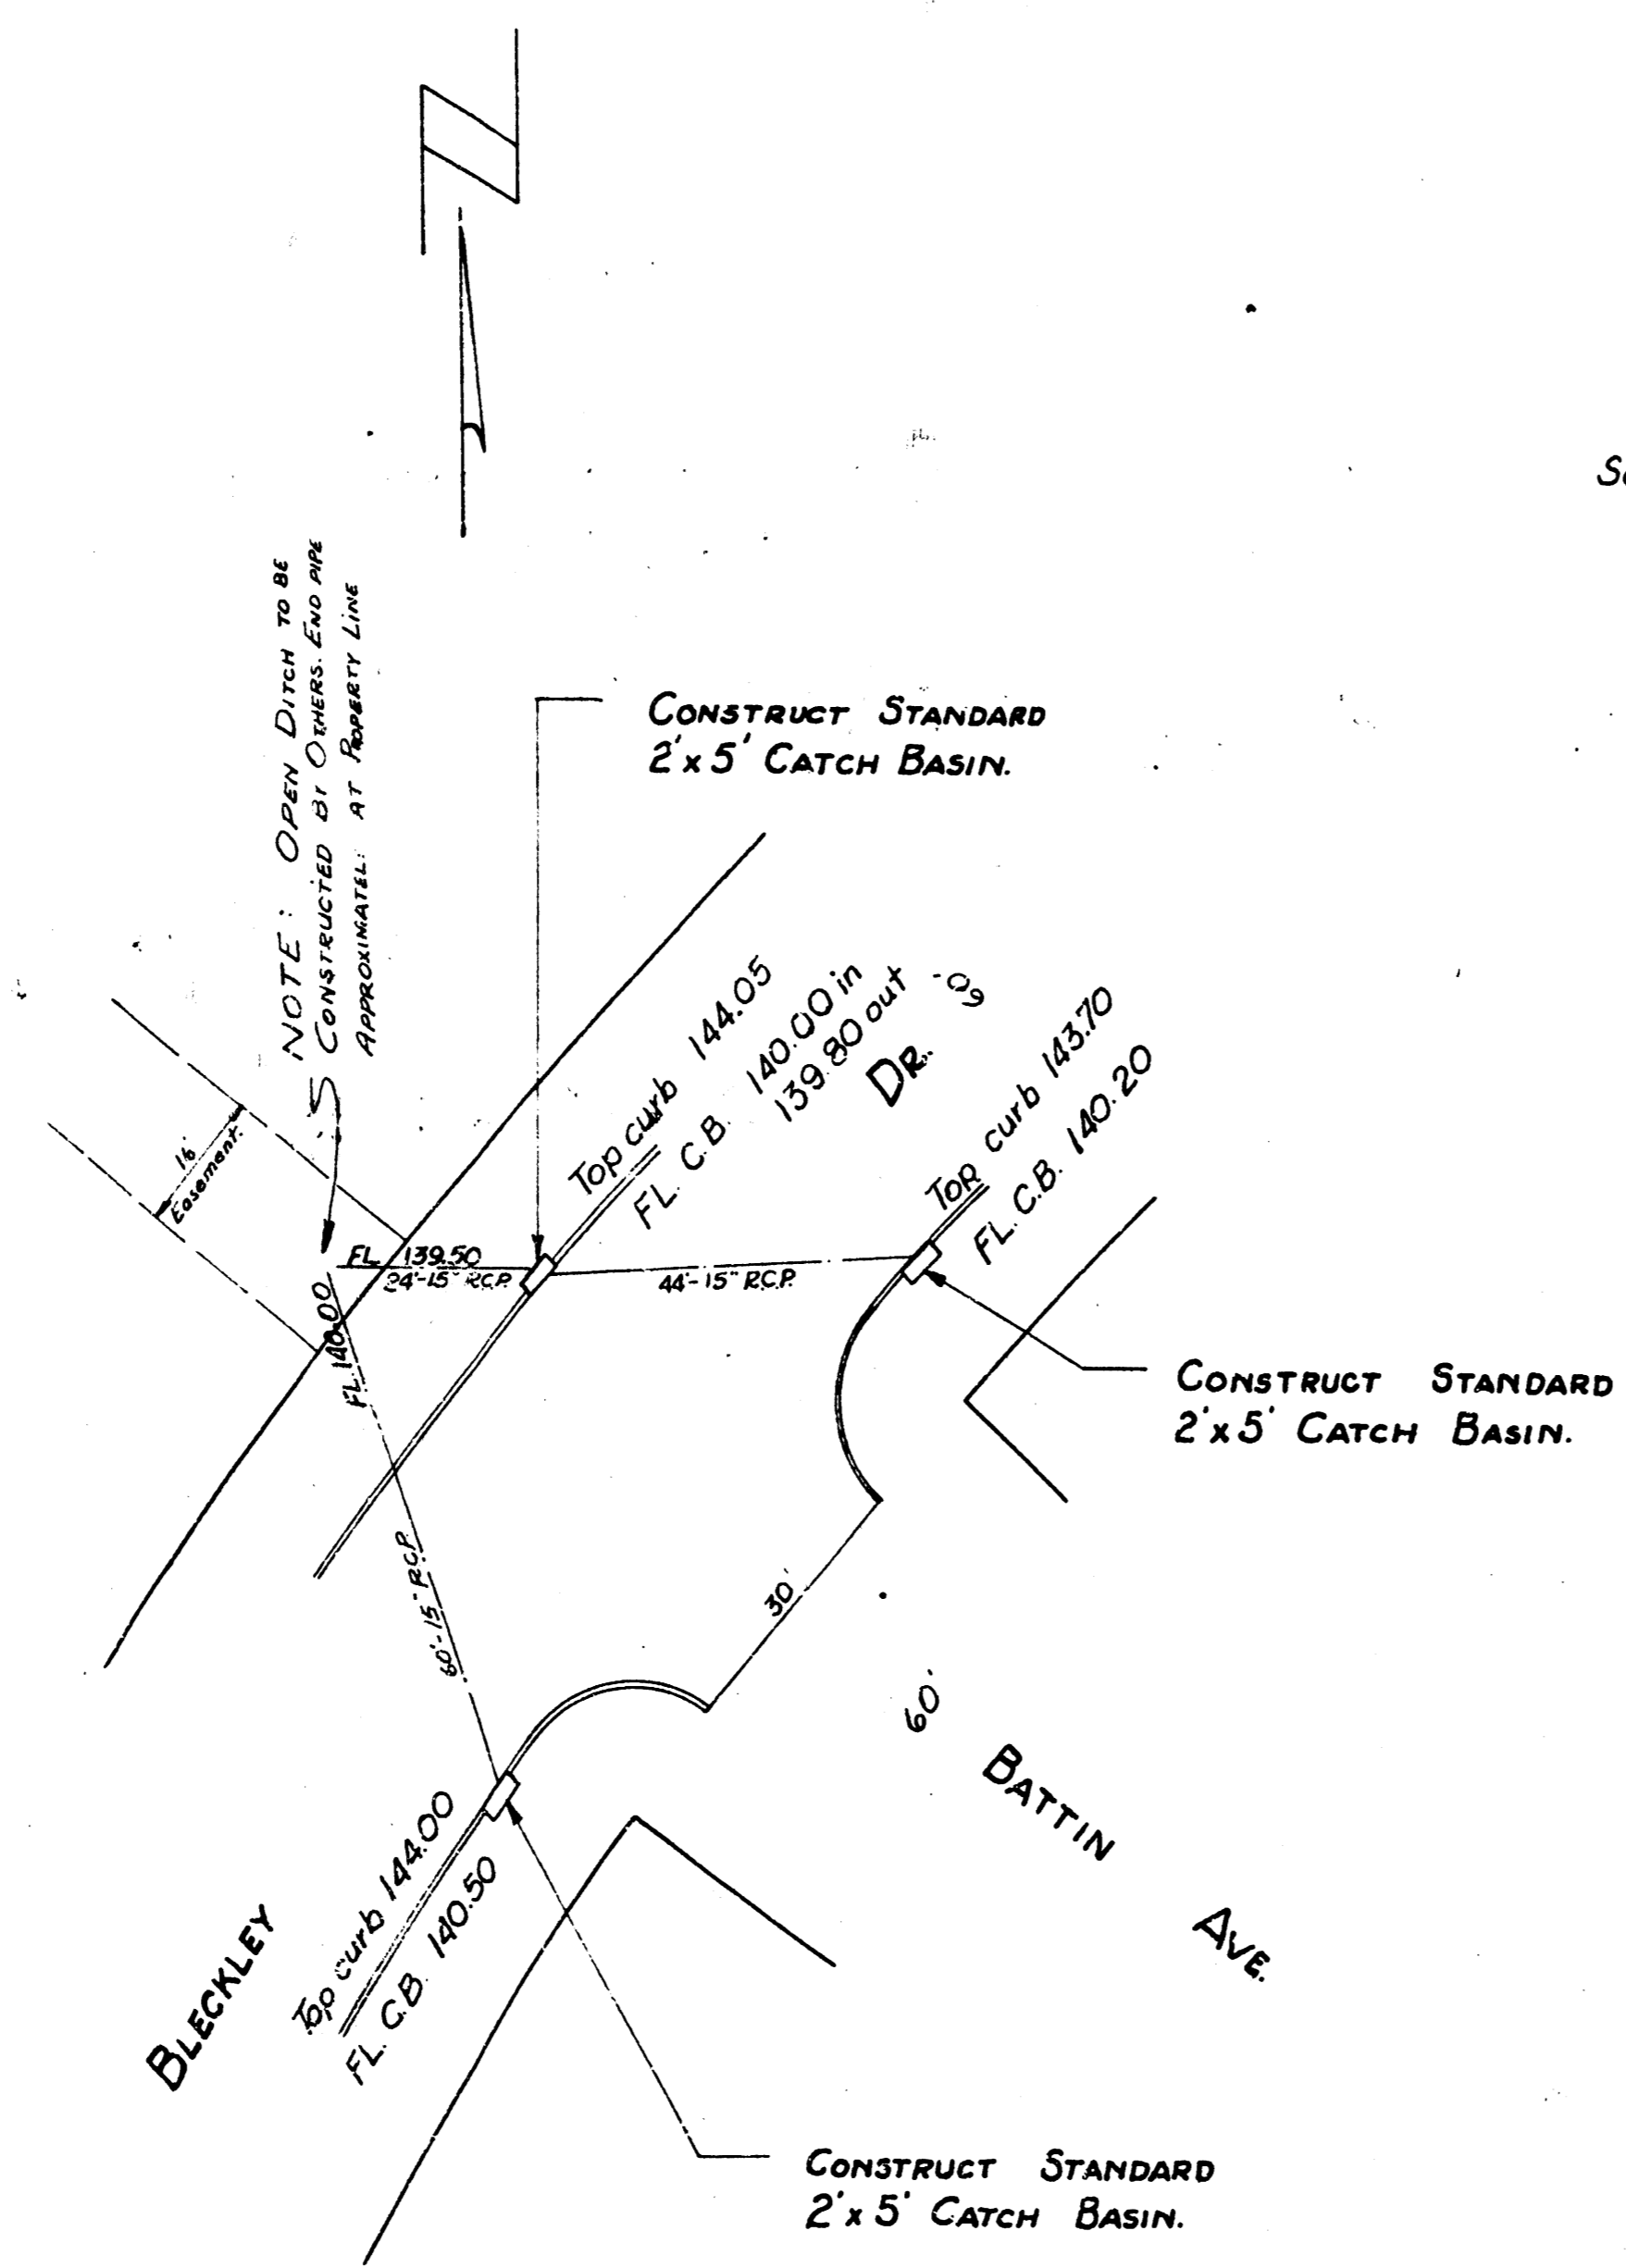

INCIDENTAL DRAINAGE on BLECKLEY  
City of Wichita, Kansas  
L. K. White City Engineer  
Nov. 1951 Proj. No. C11-53.