
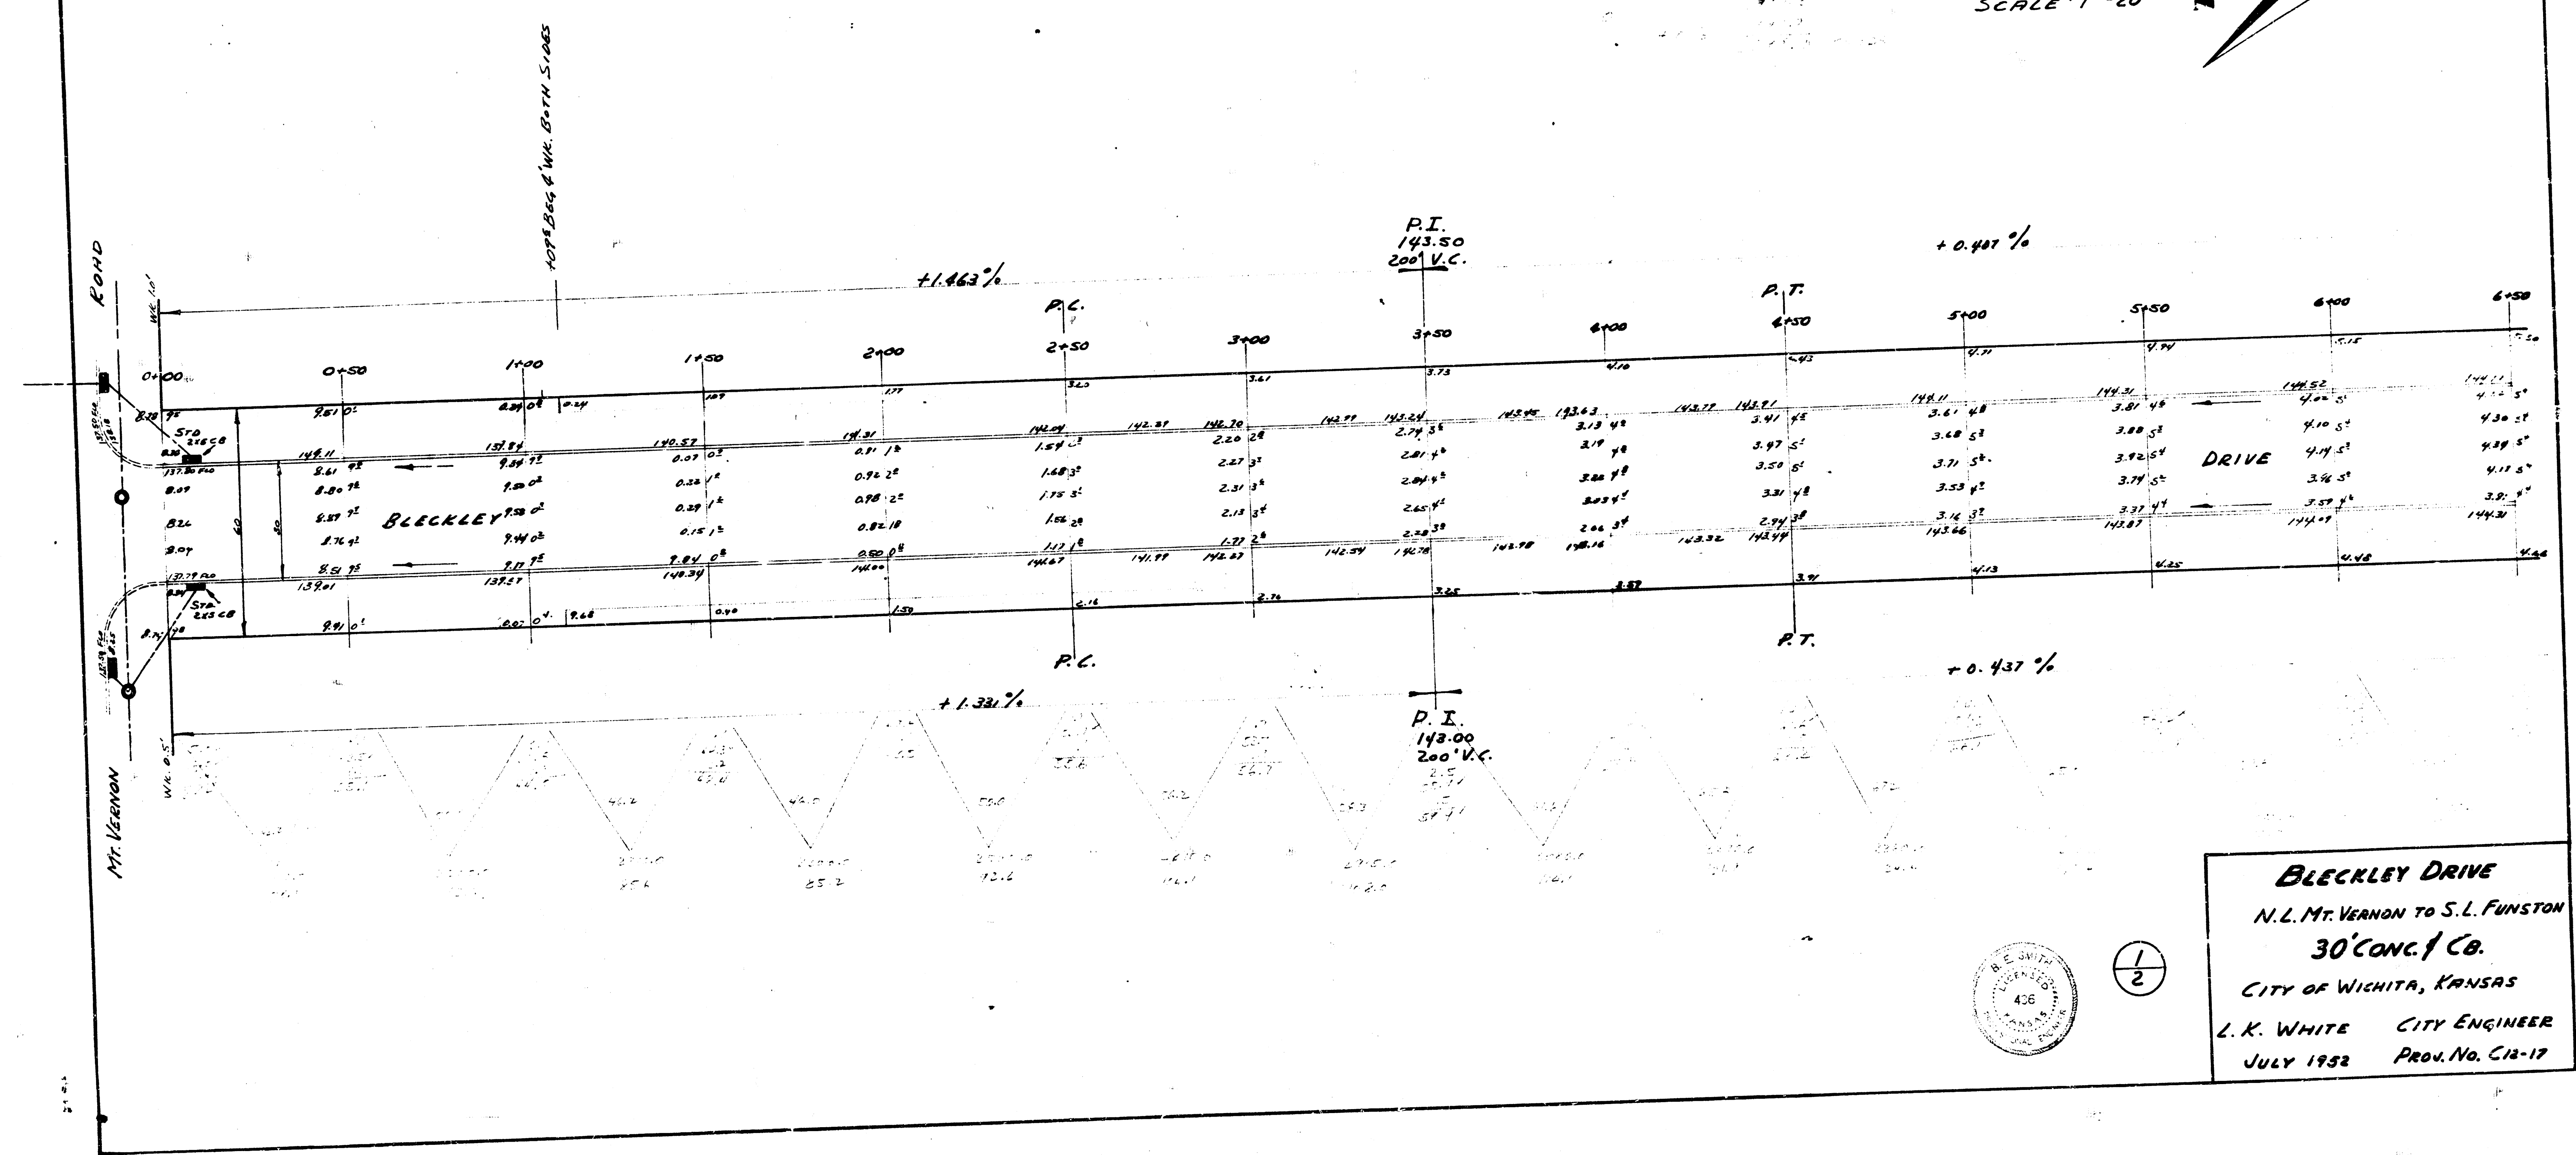


B. M. N. W. COR. CONC. PORCH HAS * SIDE E. MT. VERNON 140⁰²
B. M. M¹N MUELLER TOP 1 HYD. S. W. COR. FUNSTON & BLECKLEY 141⁷³



SCALE · 1" = 20'

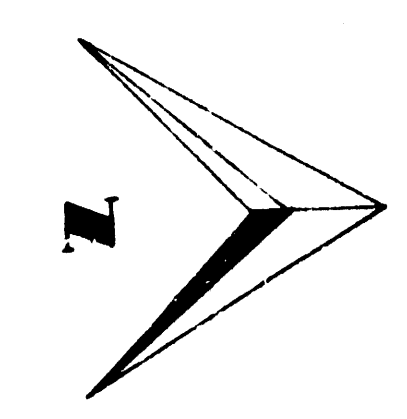

BLECKLEY DRIVE
N.L. MT. VERNON TO S.L. FUNSTON
30' CONC. / CO.
CITY OF WICHITA, KANSAS
L.K. WHITE CITY ENGINEER
JULY 1952 PROV. NO. C12-17

D. M. "M" IN MUELLER TOP HYD. S.W. COR. FUNSTON & BLECKLEY

SCALE: 1" = 20'

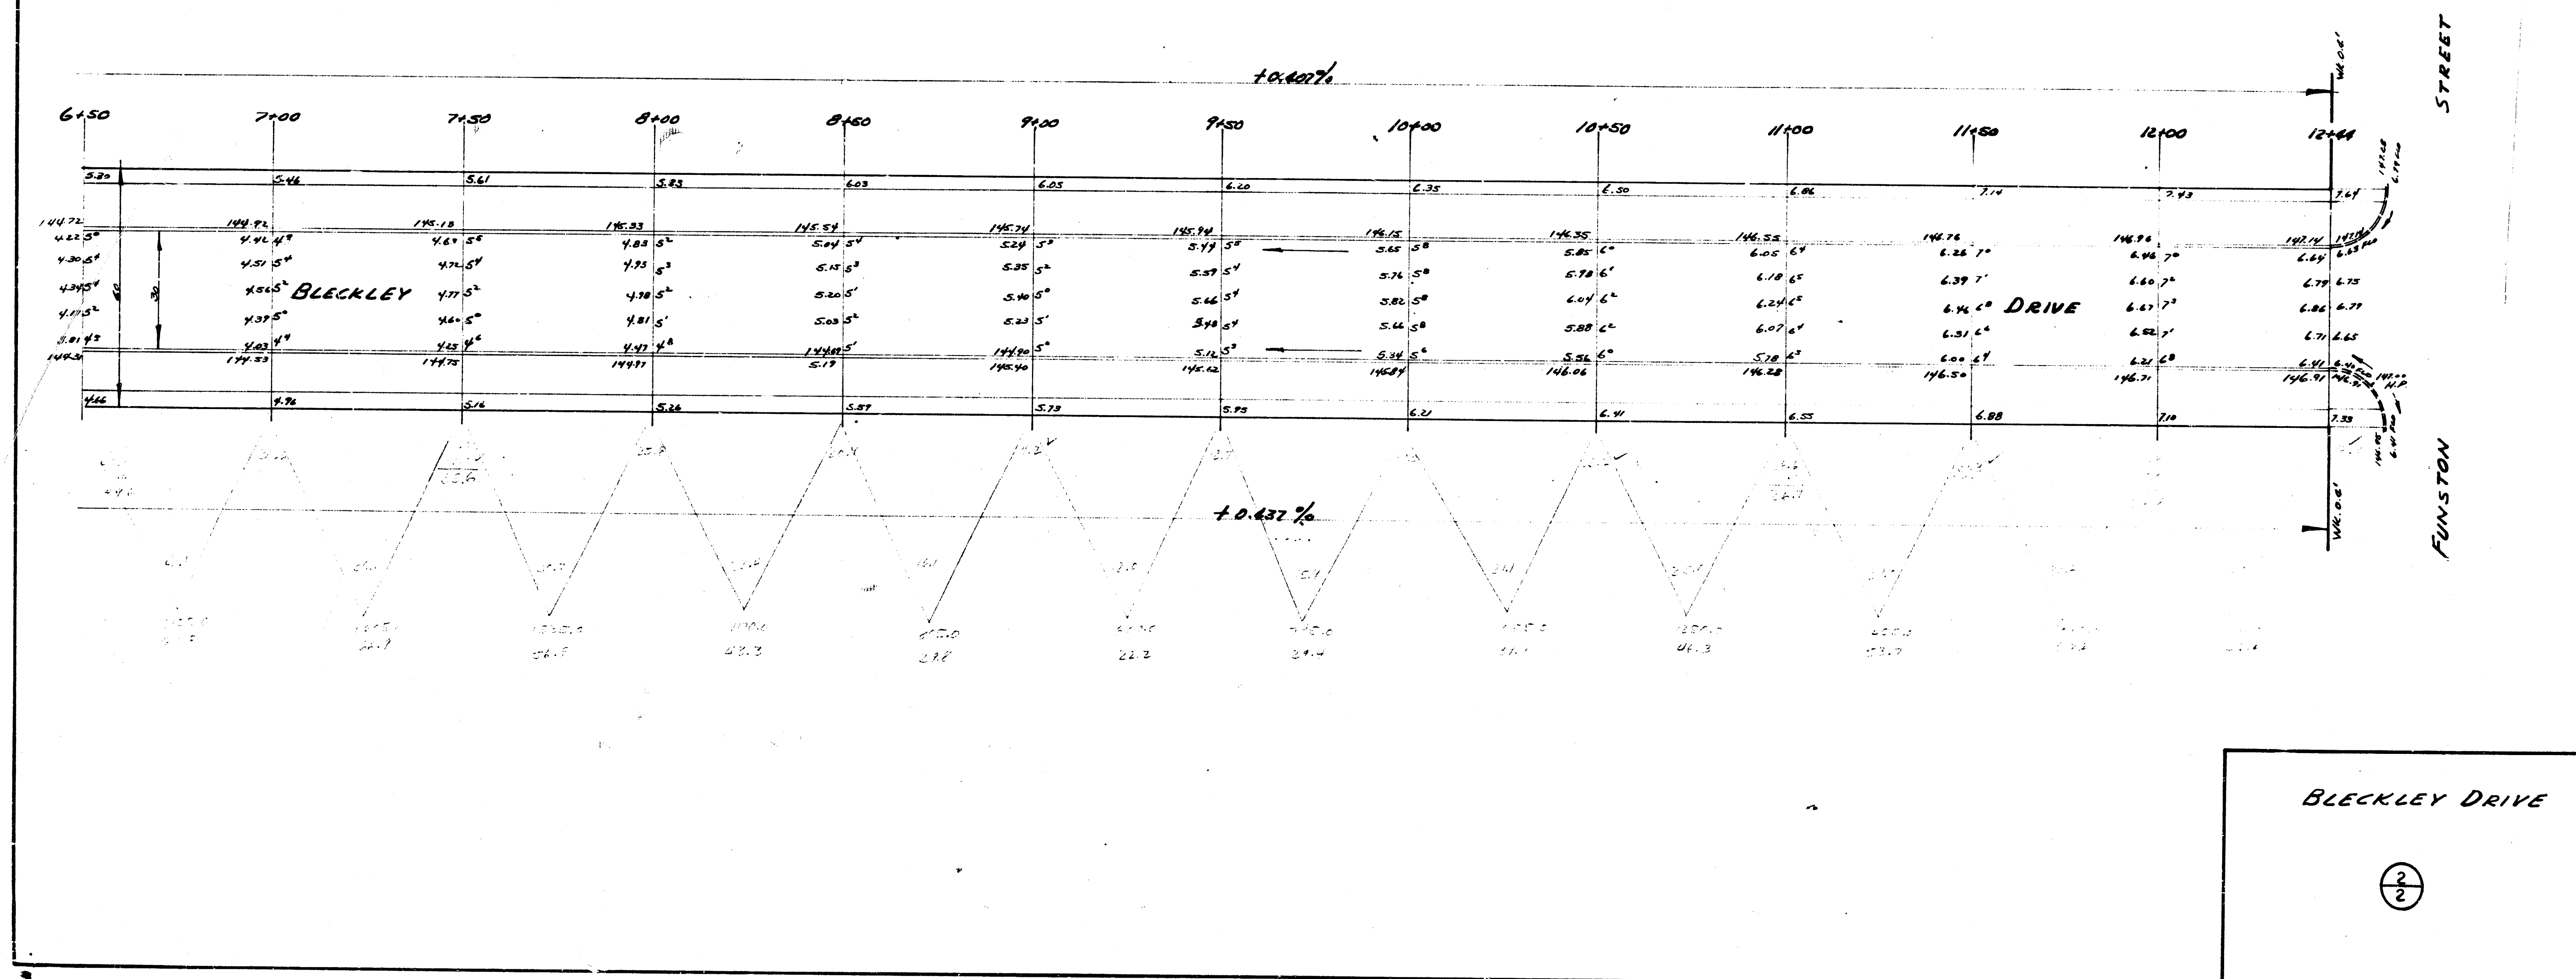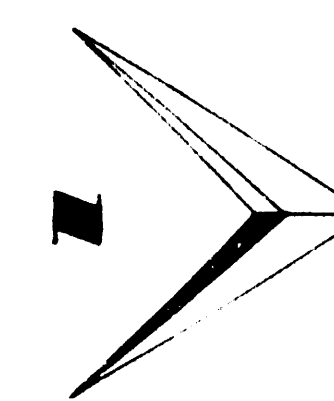

BLECKLEY DRIVE

2