



B.M. 127.82 S.E. Cor. Conc. Slab Ho. 3916 Mt. Vernon
 B.M. 125.02 " " in Mueller top P.P. N.E. Bluff & Kinkaid
 B.M. 127.67 S.W. Cor. Conc. Pavlo Ho. 4300 Kinkaid
 B.M. 128.25 " " in Mueller top P.P. N.E. Bluff & Bellaire

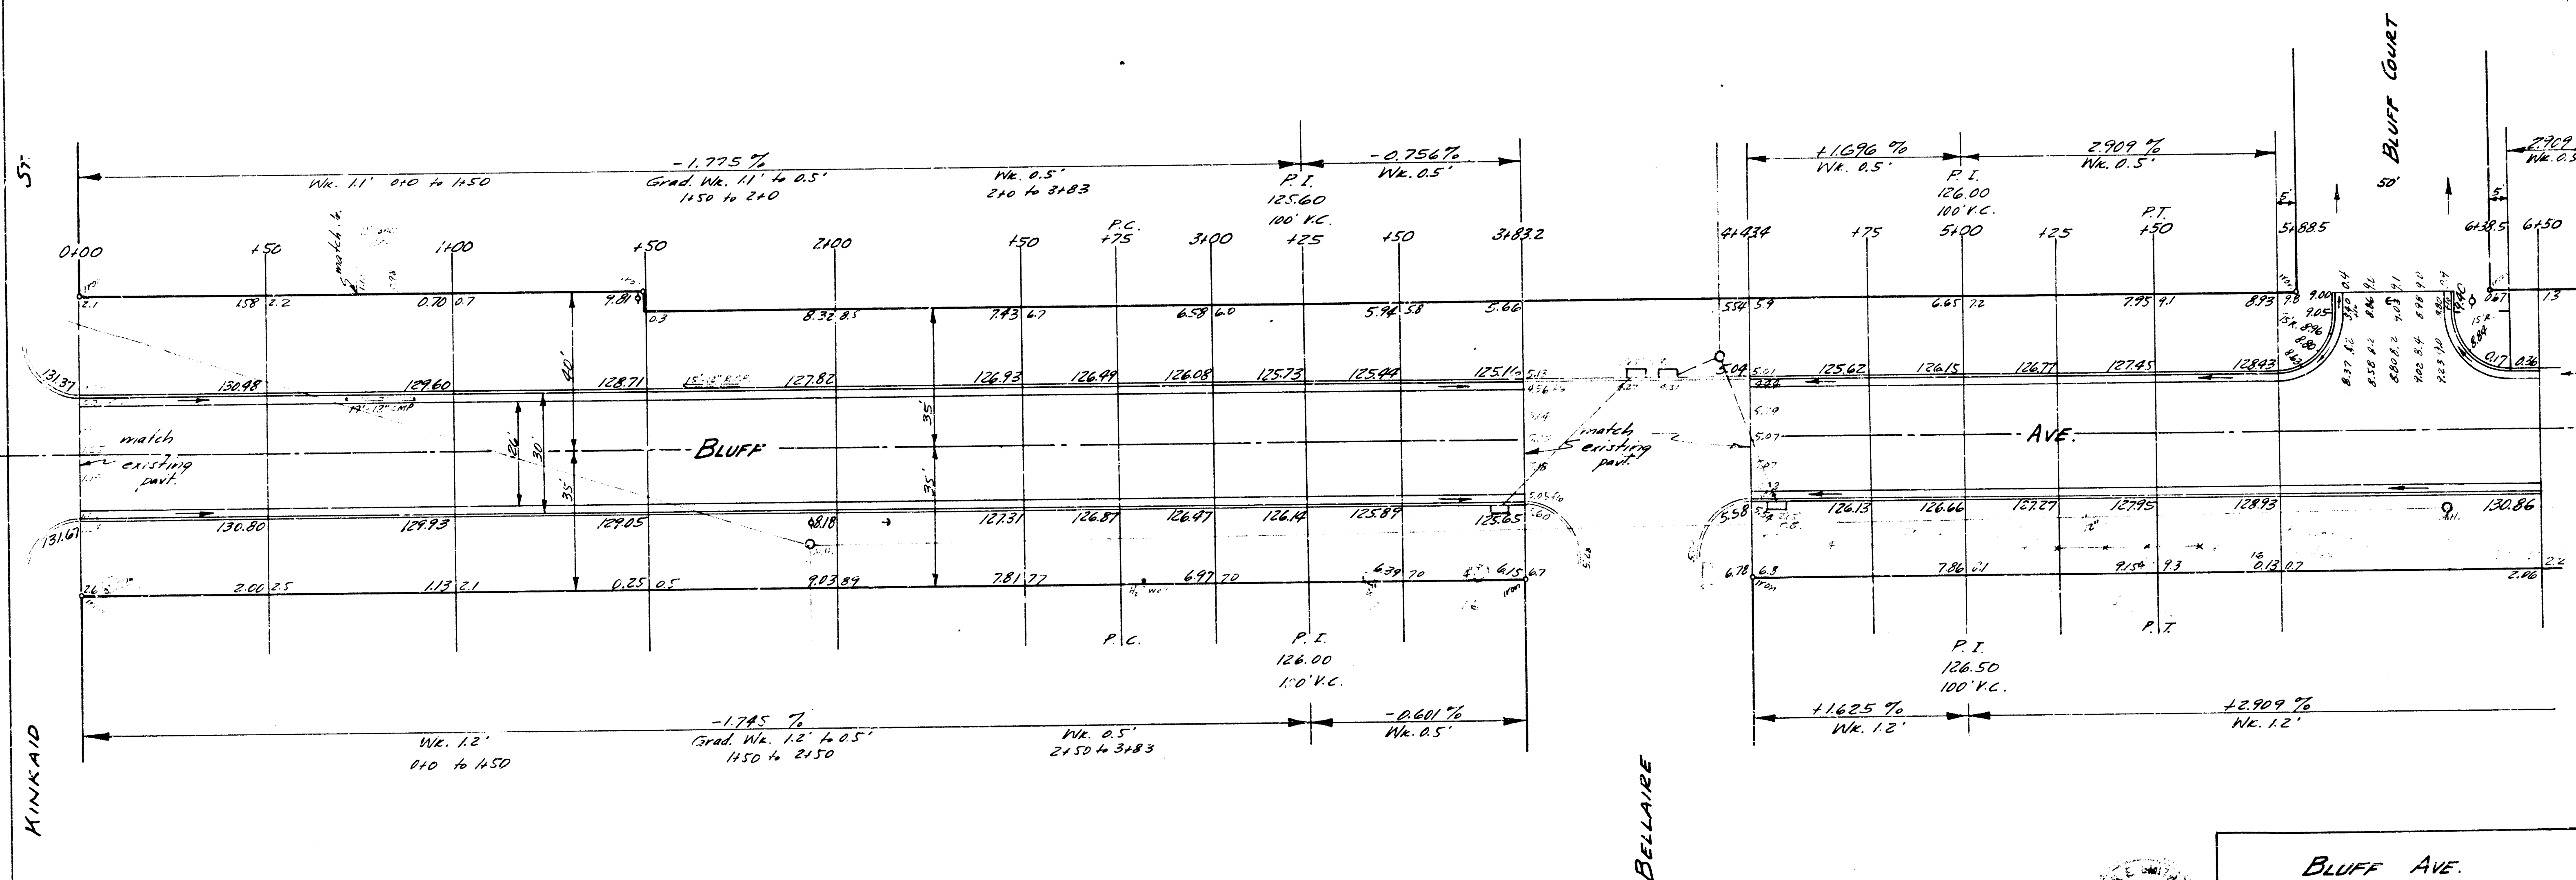


NOTE TO FIELD ENGINEER & CONTRACTOR: All entrance pipes to
 be disposed of in accordance with City dirt checker.

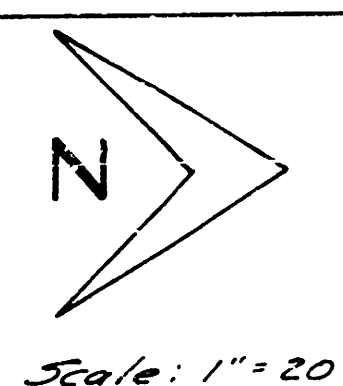

1/5

BLUFF AVE.
 N.L. KINKAID TO S.L. MT. VERNON
 26-2-30 A.C.
 CITY OF WICHITA, KANSAS
 B.E. SMITH - CITY ENGINEER
 1250 1959 PROJ. C18-188

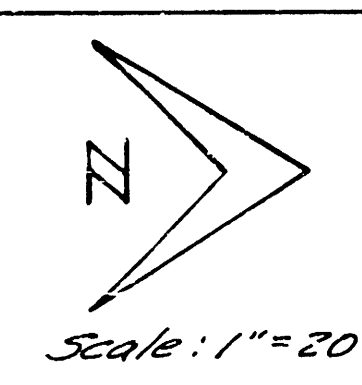

B.M. 12782 S.E. Cor. Conc. Slab Ha # 3916 M.H. Vernon

