


6.11 16475 TAP OF 4" VERT. PIPE OF GAS METER @ L.M. BROOKS  
 3.0421 W.S. BLUFF S. OF CHERRON LN. EAST  
 STATIONING FROM SOUTH TO NORTH ALONG & BLUFF AVE.

N

Scale 1" = 20'

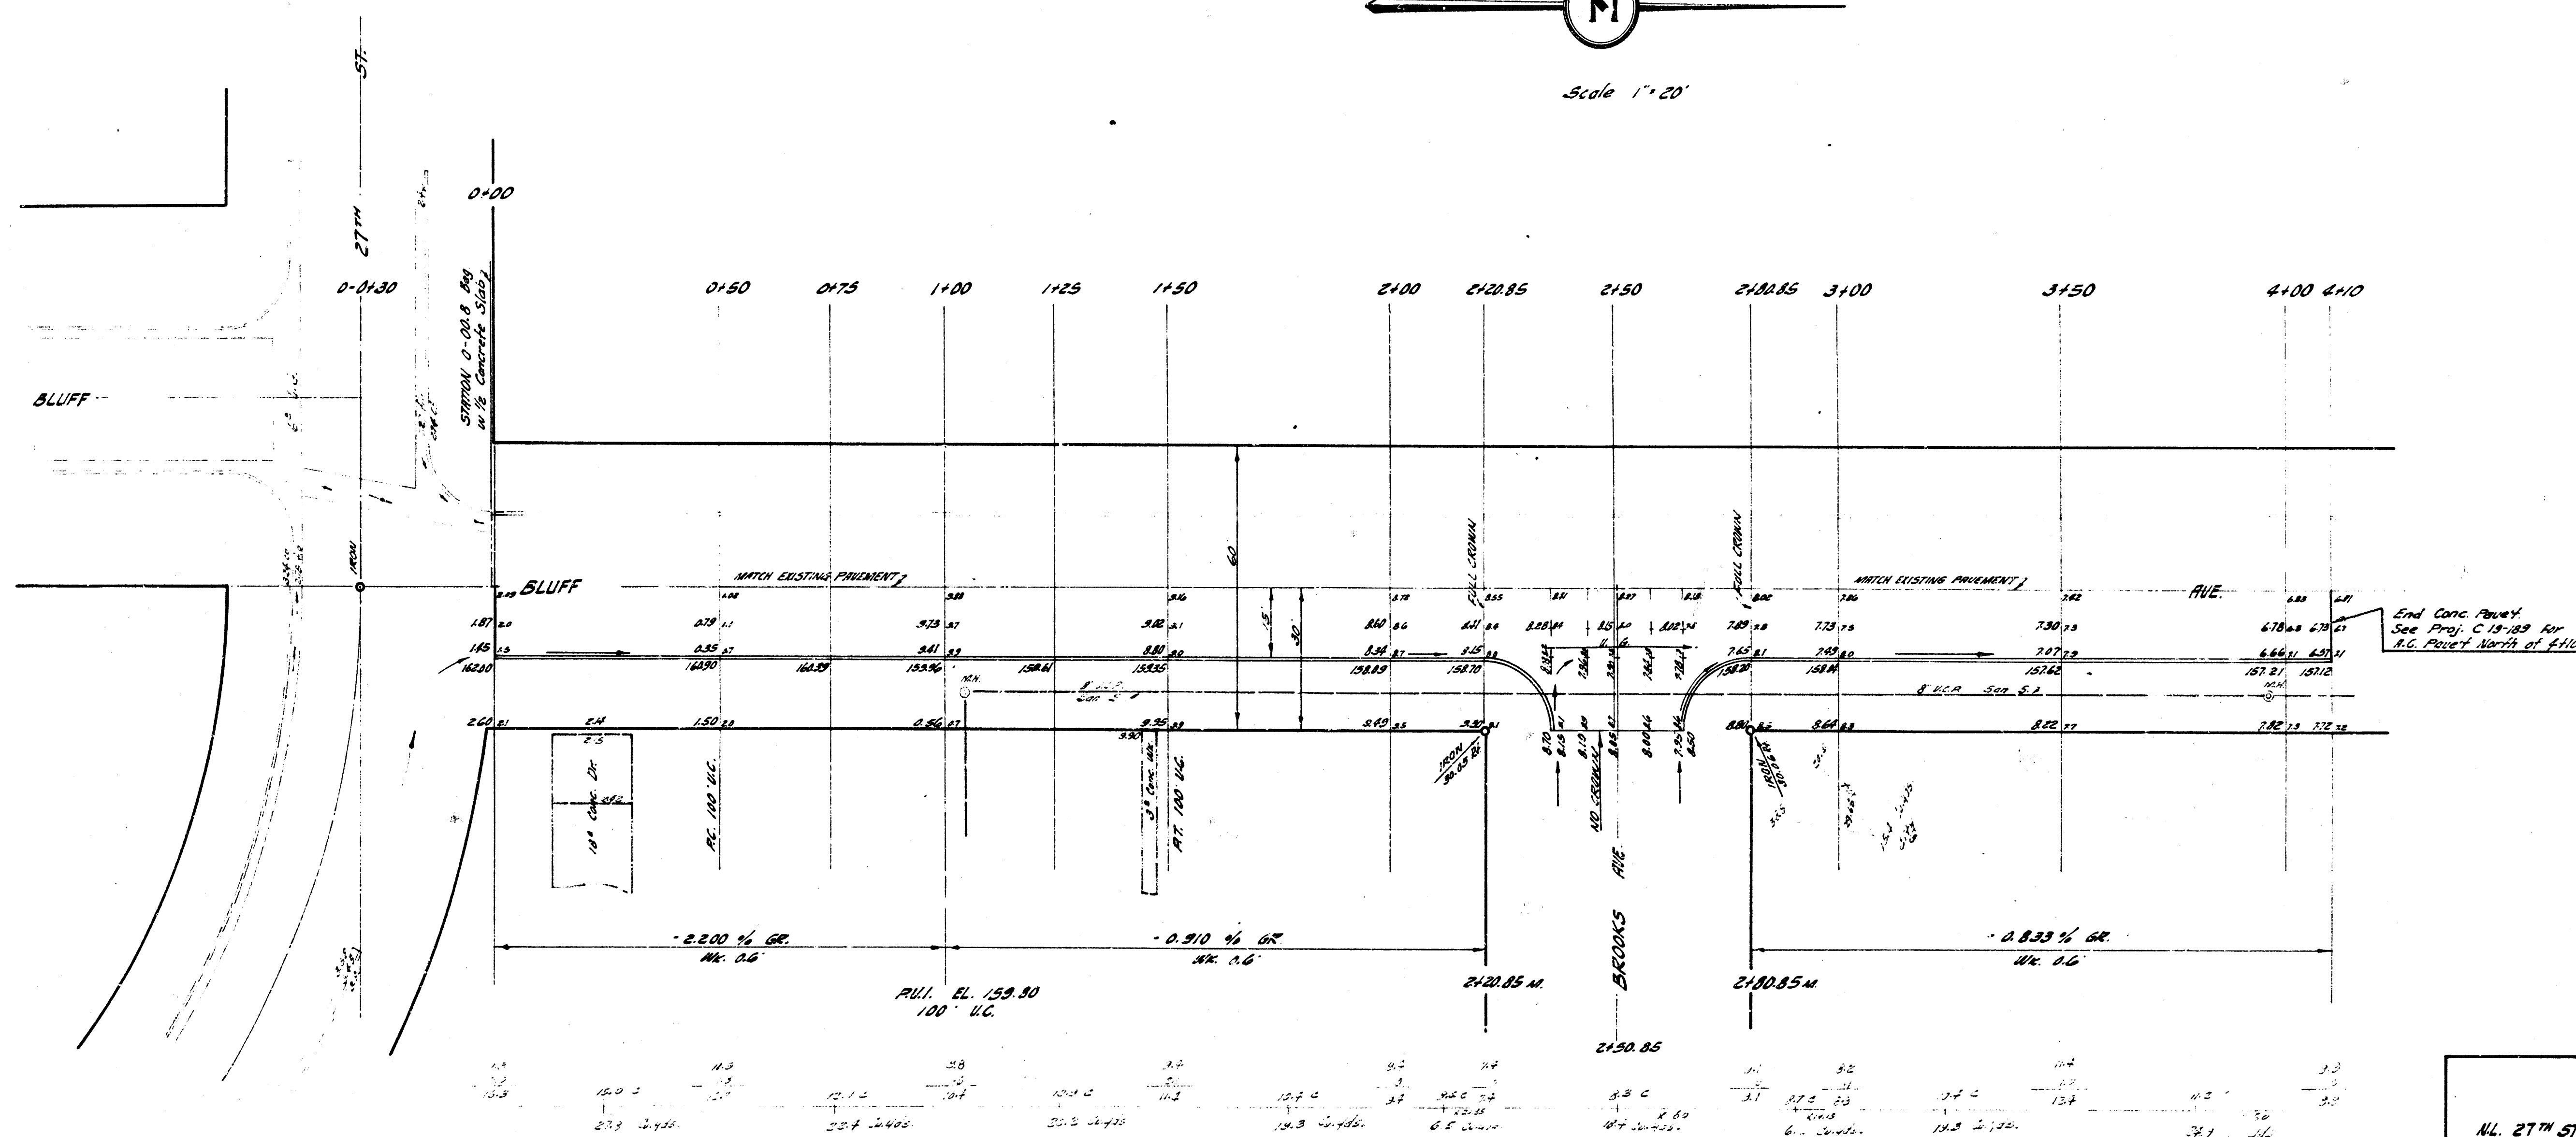

| DATE       | ELEVATION | CITY    |
|------------|-----------|---------|
| 11-6-06    | 116.6     | Wichita |
| 11-13-1406 | 116.7     | Wichita |



**BLUFF AVE.**  
 AL. 27TH ST. TO 410' N. OF AL. 27TH ST.  
 15' CONC. & CB. EAST SIDE  
 CITY OF WICHITA, KANSAS  
 B.E. SMITH, CITY ENGINEER  
 DATE APRIL 1909, PROJ. NO. C 19-188