


S.M. 139.98 S.E. Cor. Care Pkwy, House on S.W. Cor. Crossway & Blake, # 2301
 S.M. 124.18 'X' on N. Ch. Blake, N.L. Belmont

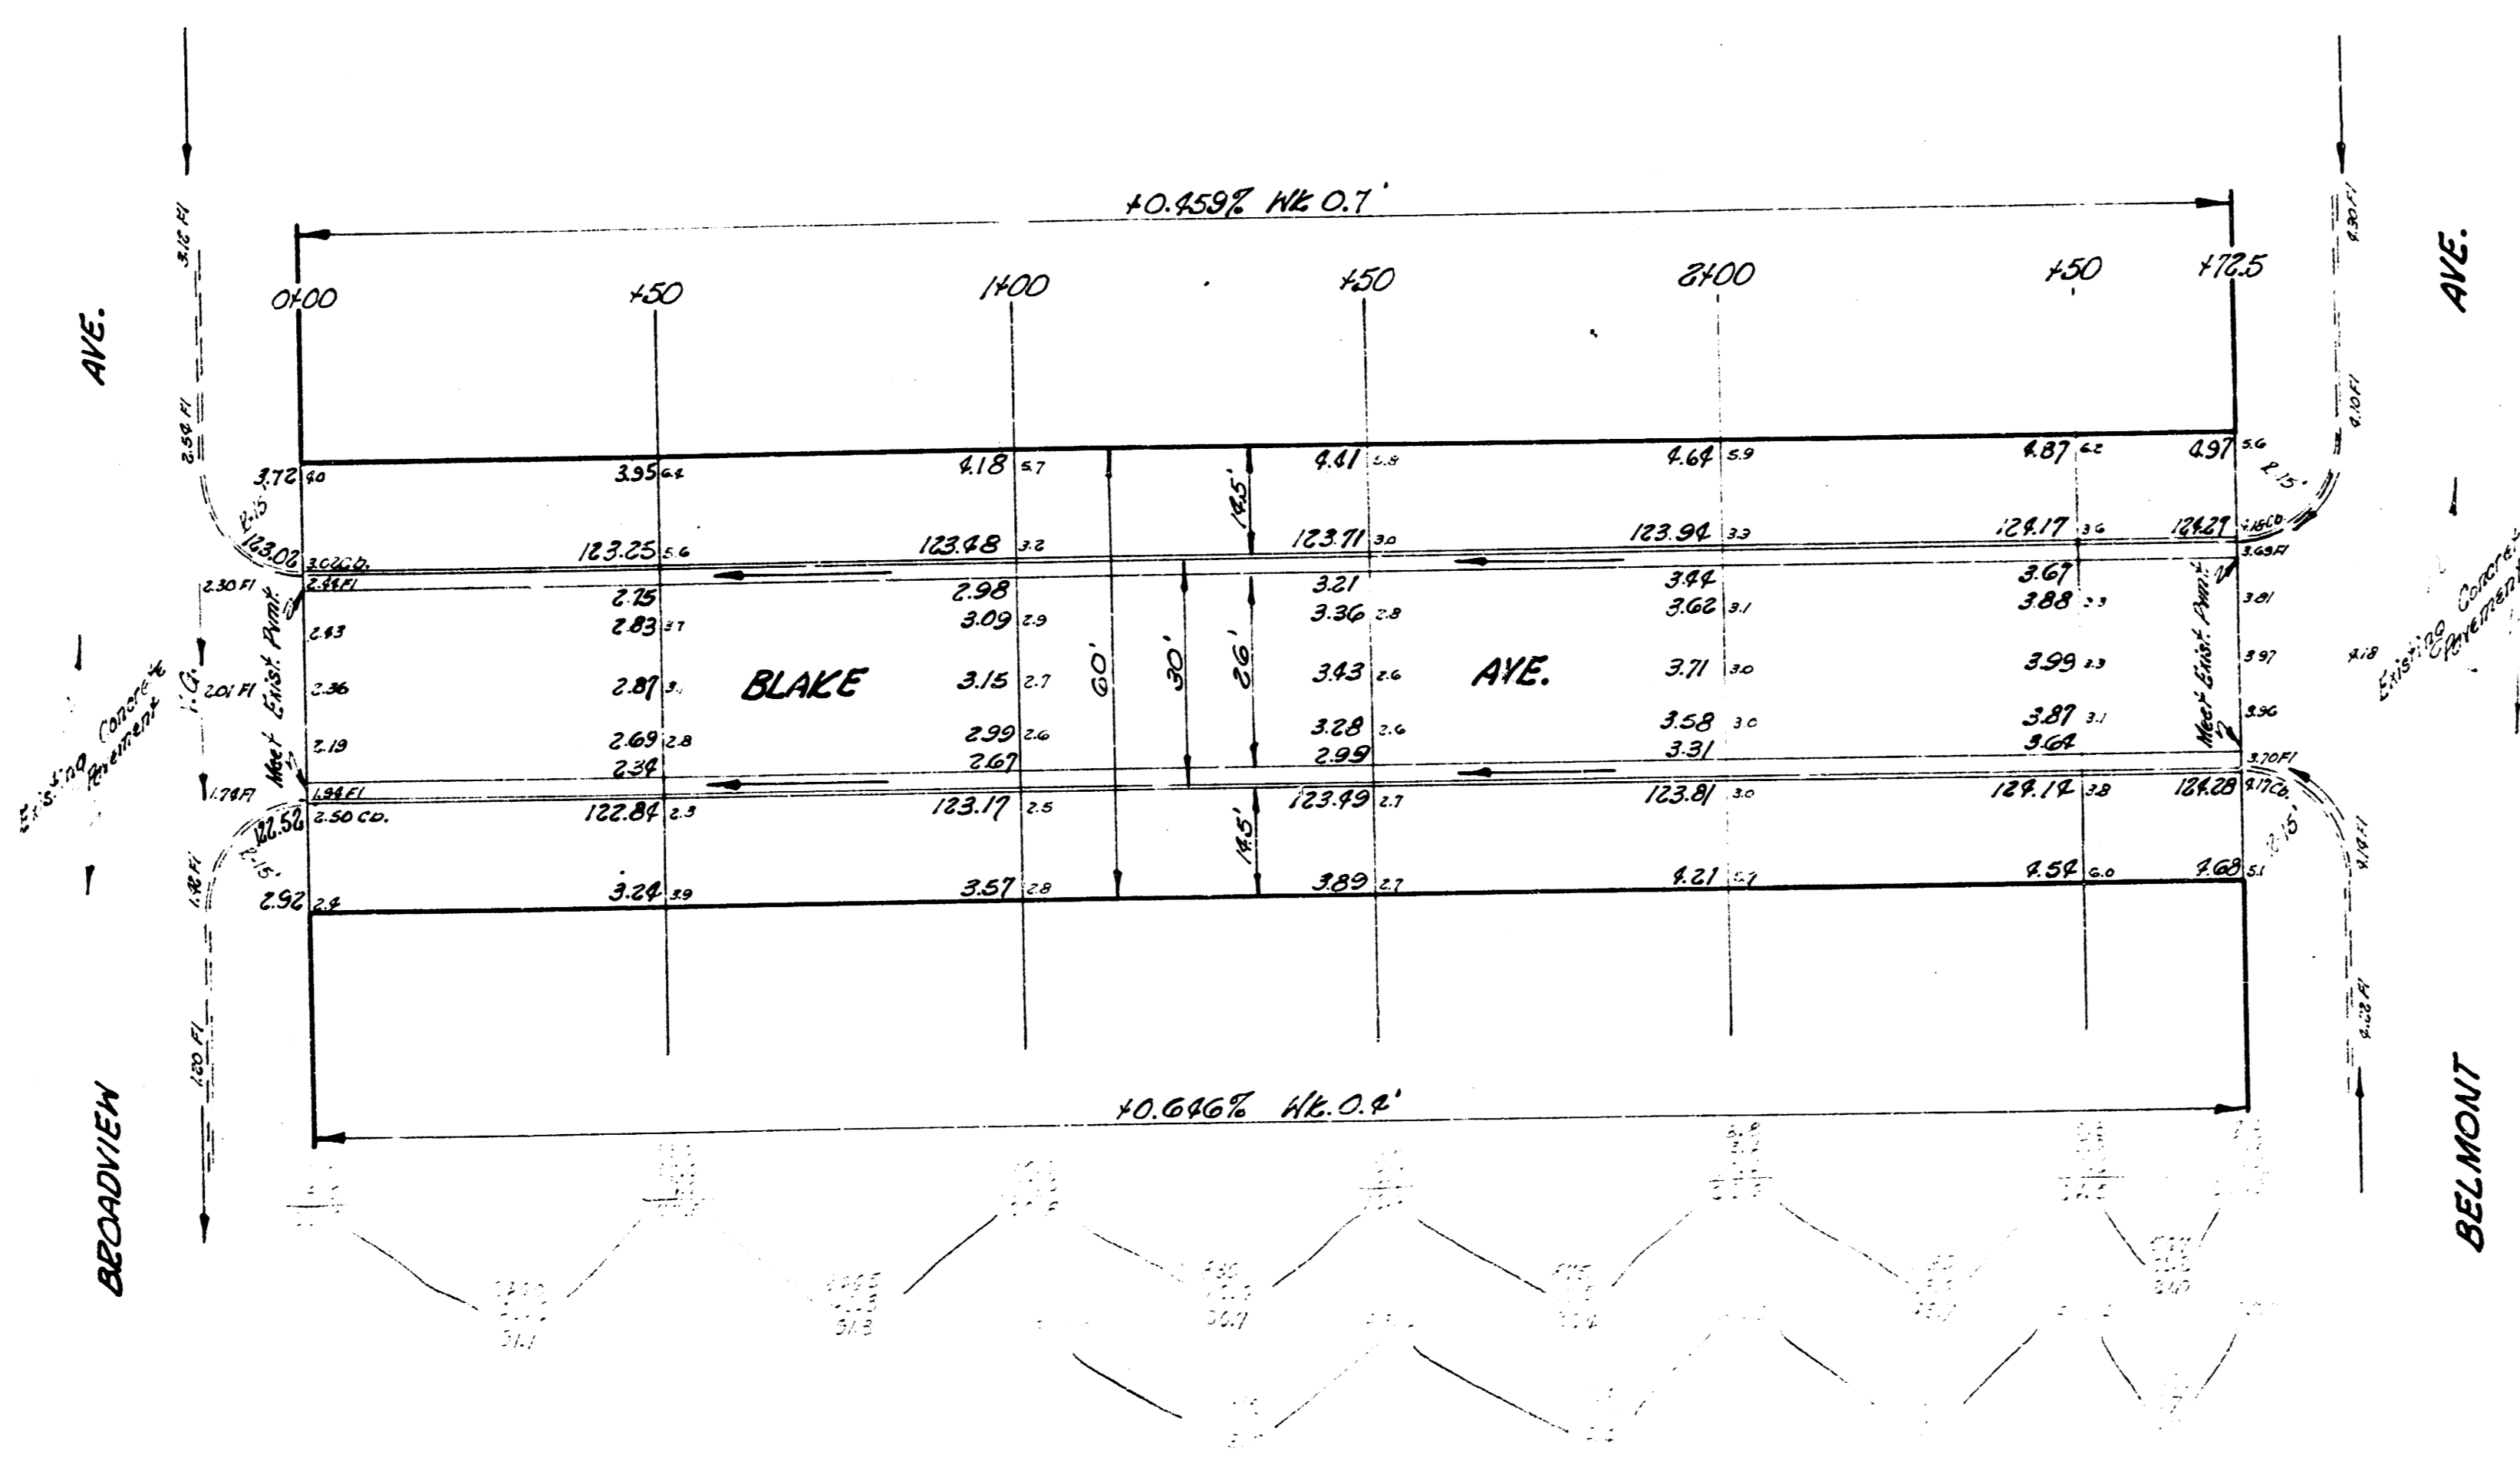

Survey Made By
 Examined
 Exc. Approved
 Checked

BLAKE AVE.
 N.L. Belmont & N. Ch. Belmont Ave.
 46-8-50-12

CITY OF NICHITA, KANS.

D.E. SMITH City Engineer
 APRIL 1955 Prod. No. 79-55



101 Belmont