
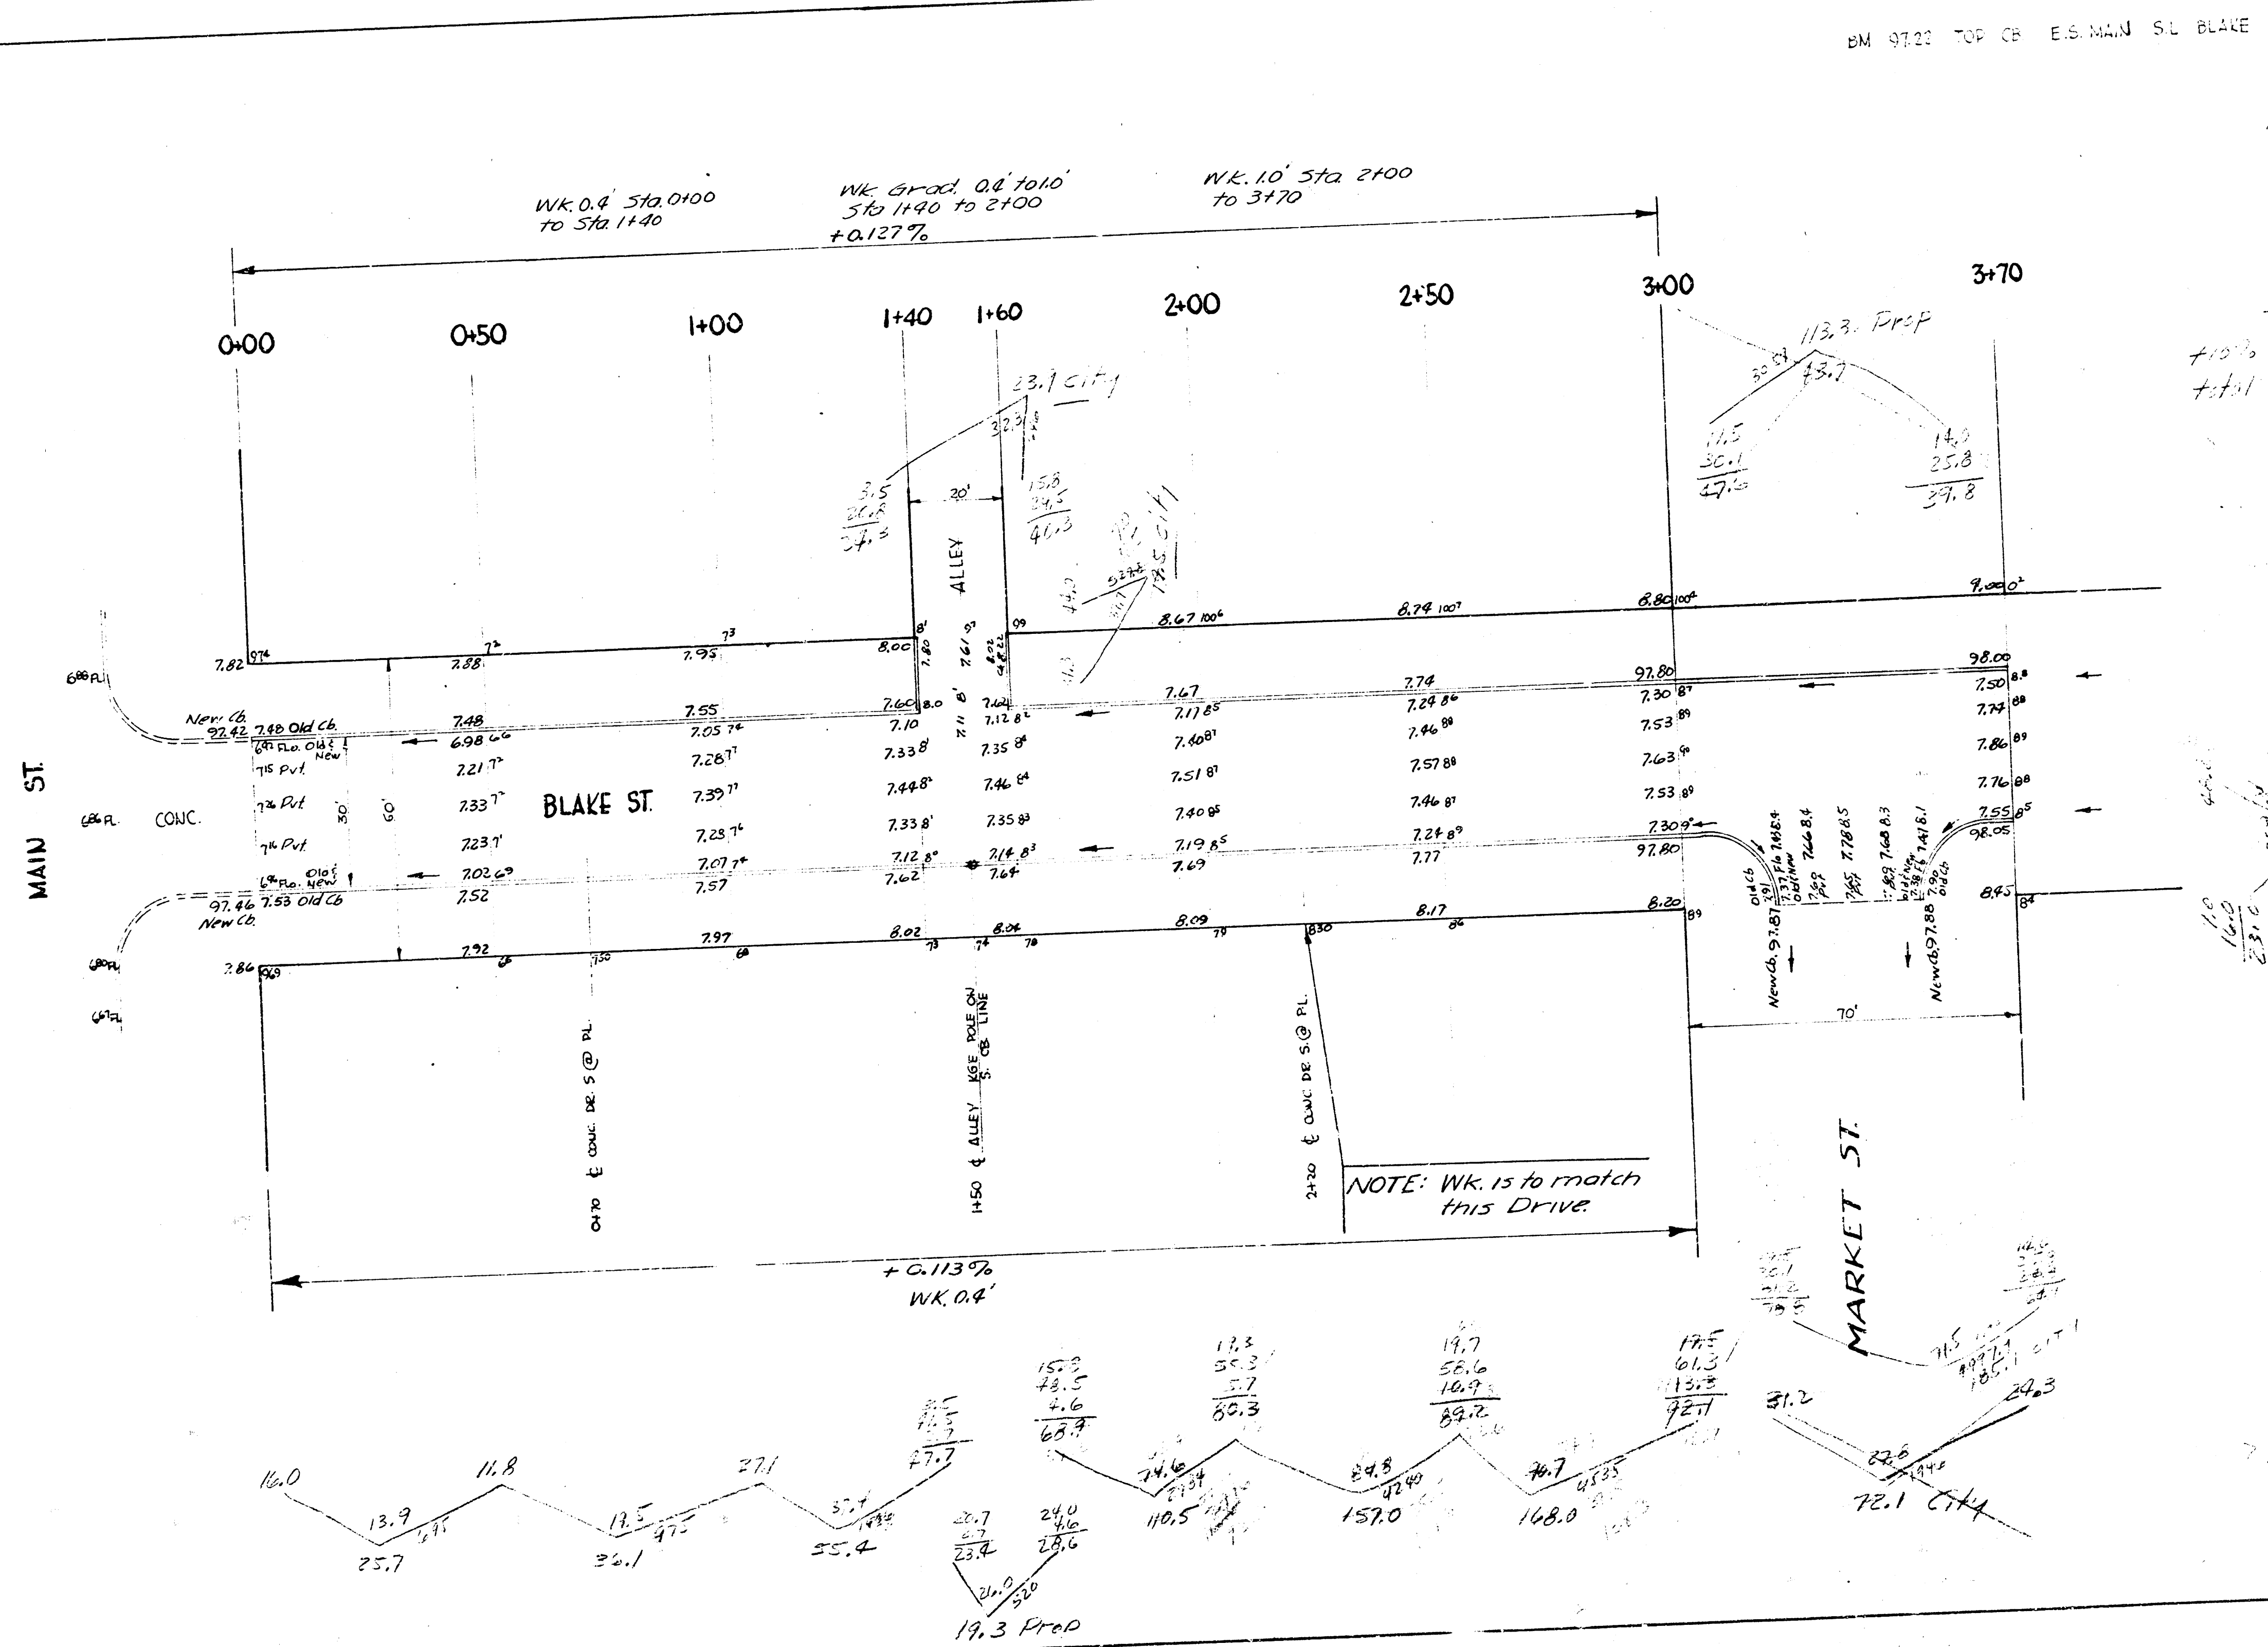


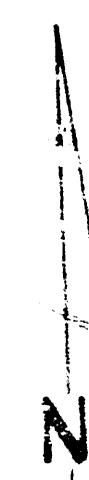

BM 9122 TOP CB EIS MAIN ST BLAKE

East

Prop	City
25.7	23.1
30.1	17.5
55.4	72.1
110.3	13.6
157.0	12.1
163.0	12.7
572.0	147.5
100.0	21.2
101.1	22.1

BLAKE ST.
EL MAIN ST. EL MARKET ST.
30' CONC. AND CB.
CITY OF WICHITA, KANS.
L.K. WHITE CITY ENGINEER
JUNE, 1950 PRD. No. CIO-49