


B.M. 10185 K in Kinkaid & W. W. Kinkaid & Water
B.M. 9759 6' in Globe E. curb Water & SL Blake.

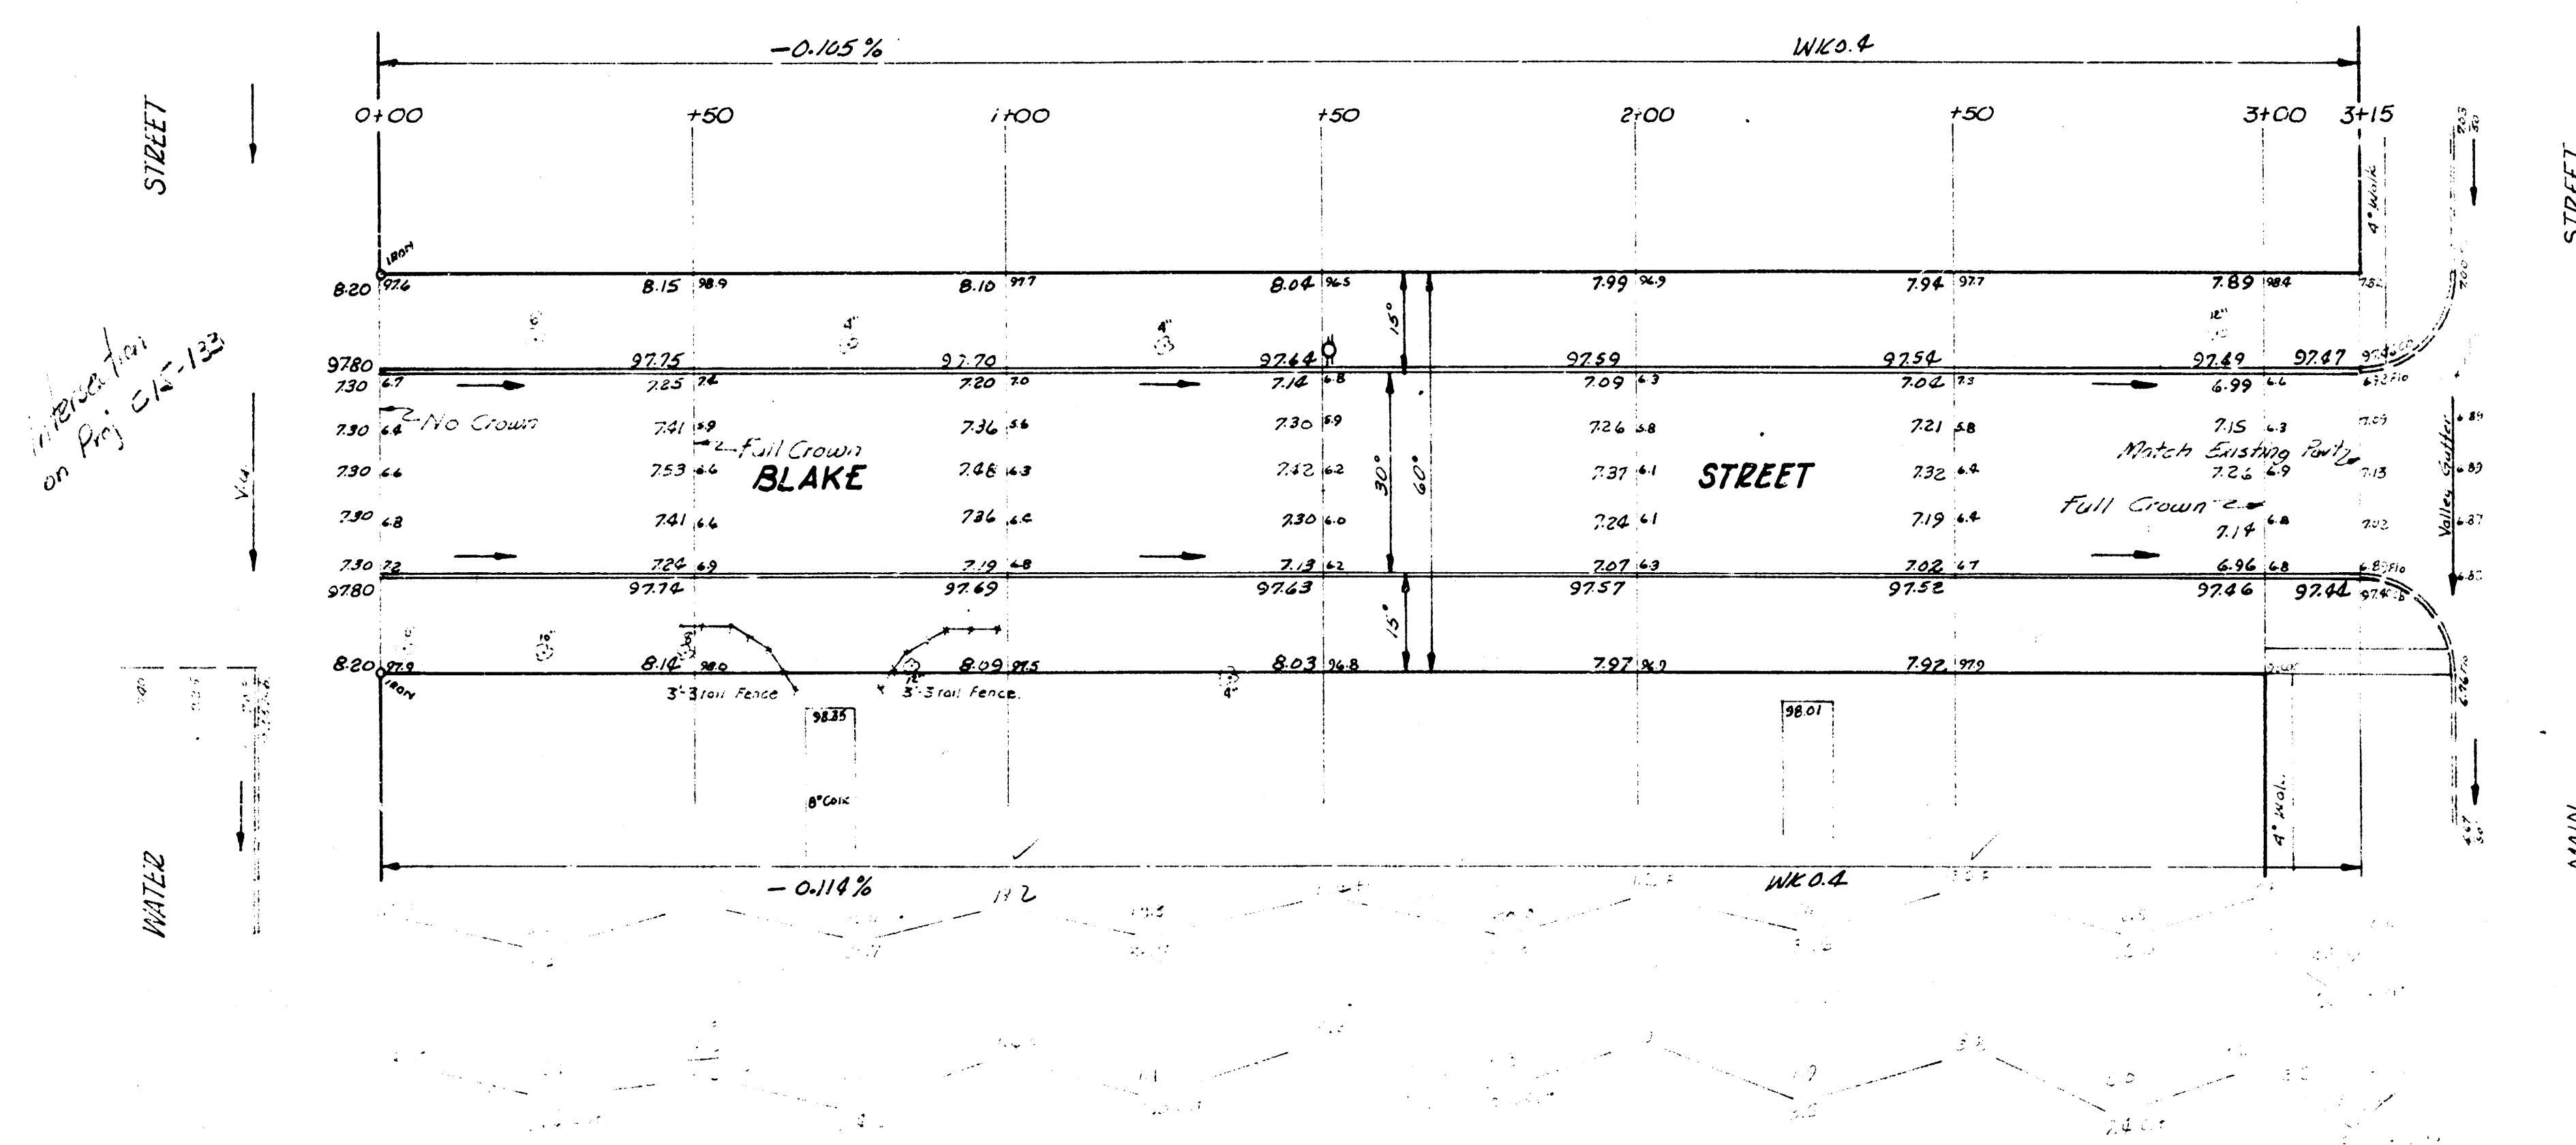

BLAKE STREET
EL Water to WL Main
30' Conc & Cb
CITY OF WICHITA, KANSAS
B.E. SMITH CITY ENGINEER
SEPT. 1957 PGJ. NO. C17-52