




NOTE: These Bench Marks are to be used on this Project ONLY.  
 B.M. 12389 Spike W.S. P.P.N.S. 21st at Meridian  
 B.M. 12439 2" in Ditch top Web Benjamin @ N. 2nd  
 B.M. 12587 1/2" in Master F.P. 5th Benjamin & Bobwhite  
 B.M. 12475 2" in Ditch head of NW cor Benjamin & Dogwood

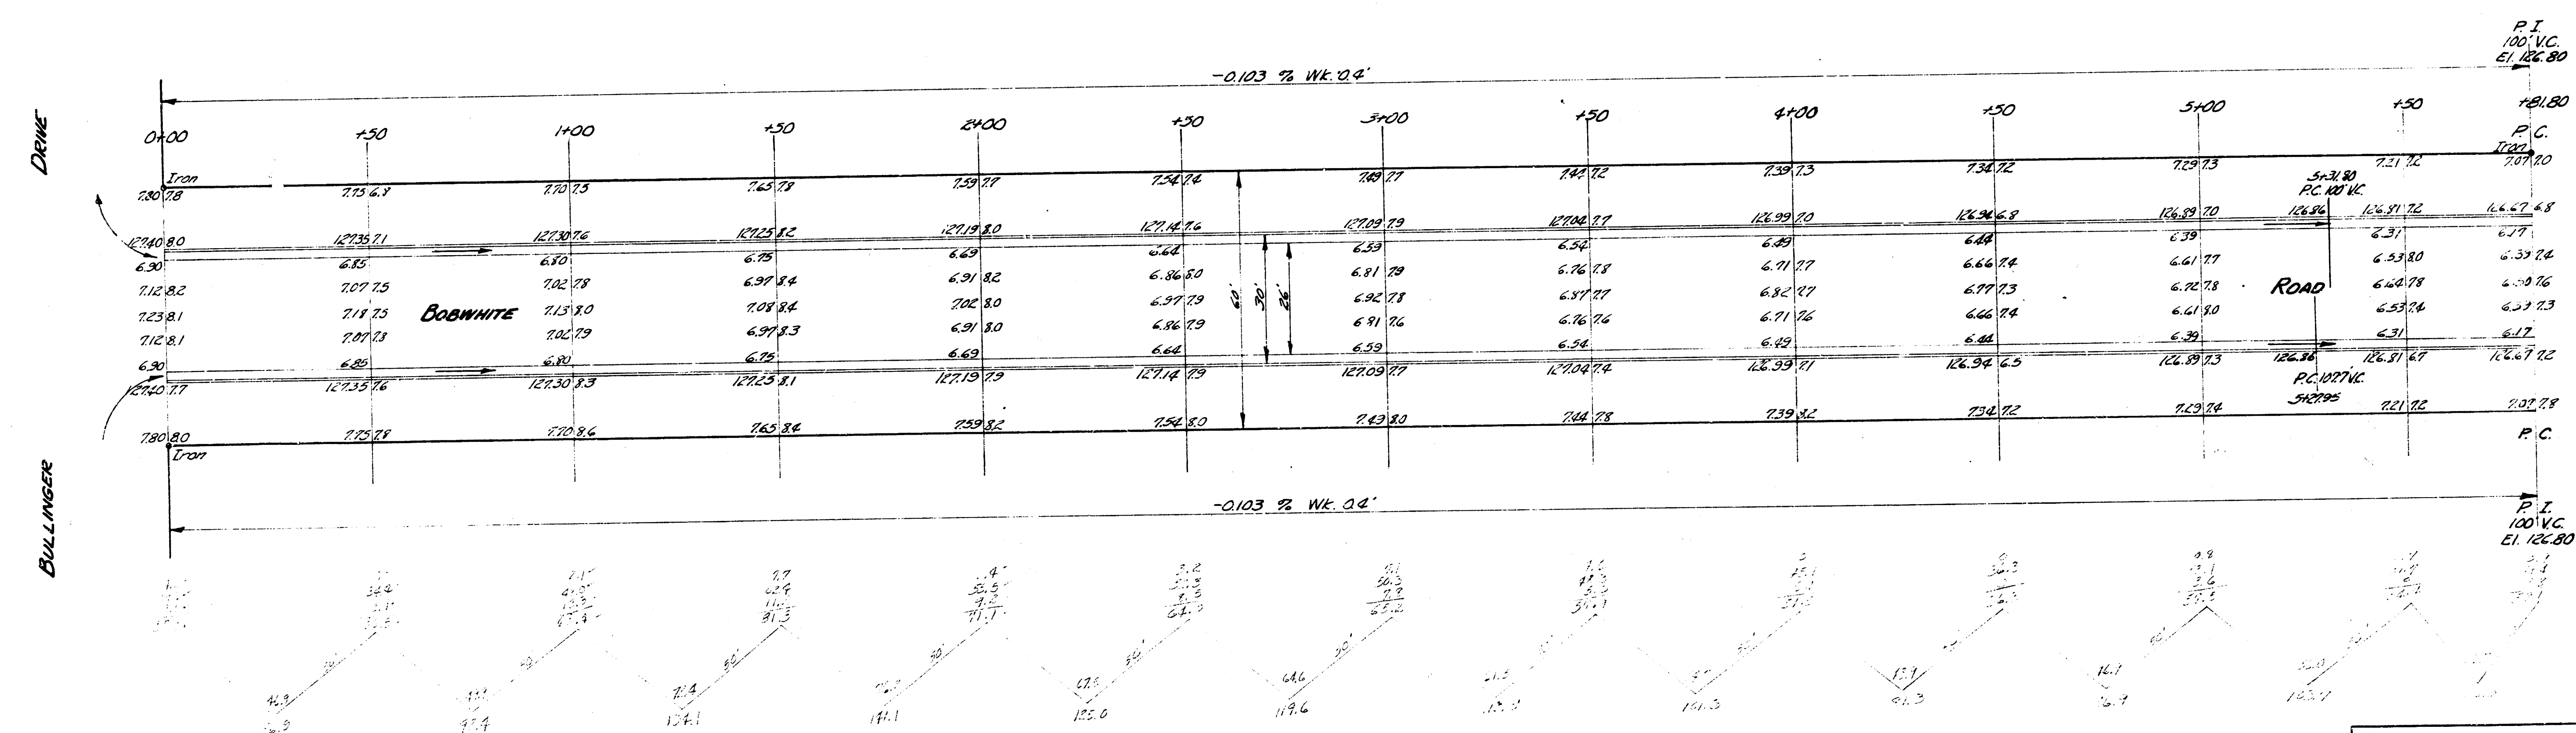


**BOBWWHITE ROAD**  
 E.L. BULLINGER TO J.L. DOGWOOD  
 26-2-30 A.C.  
 CITY OF WICHITA KANSAS  
 B.E. SMITH CITY ENGINEER  
 JUNE 1957 PROJ. No. 04-218

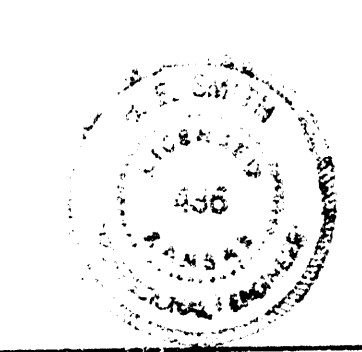

1/3

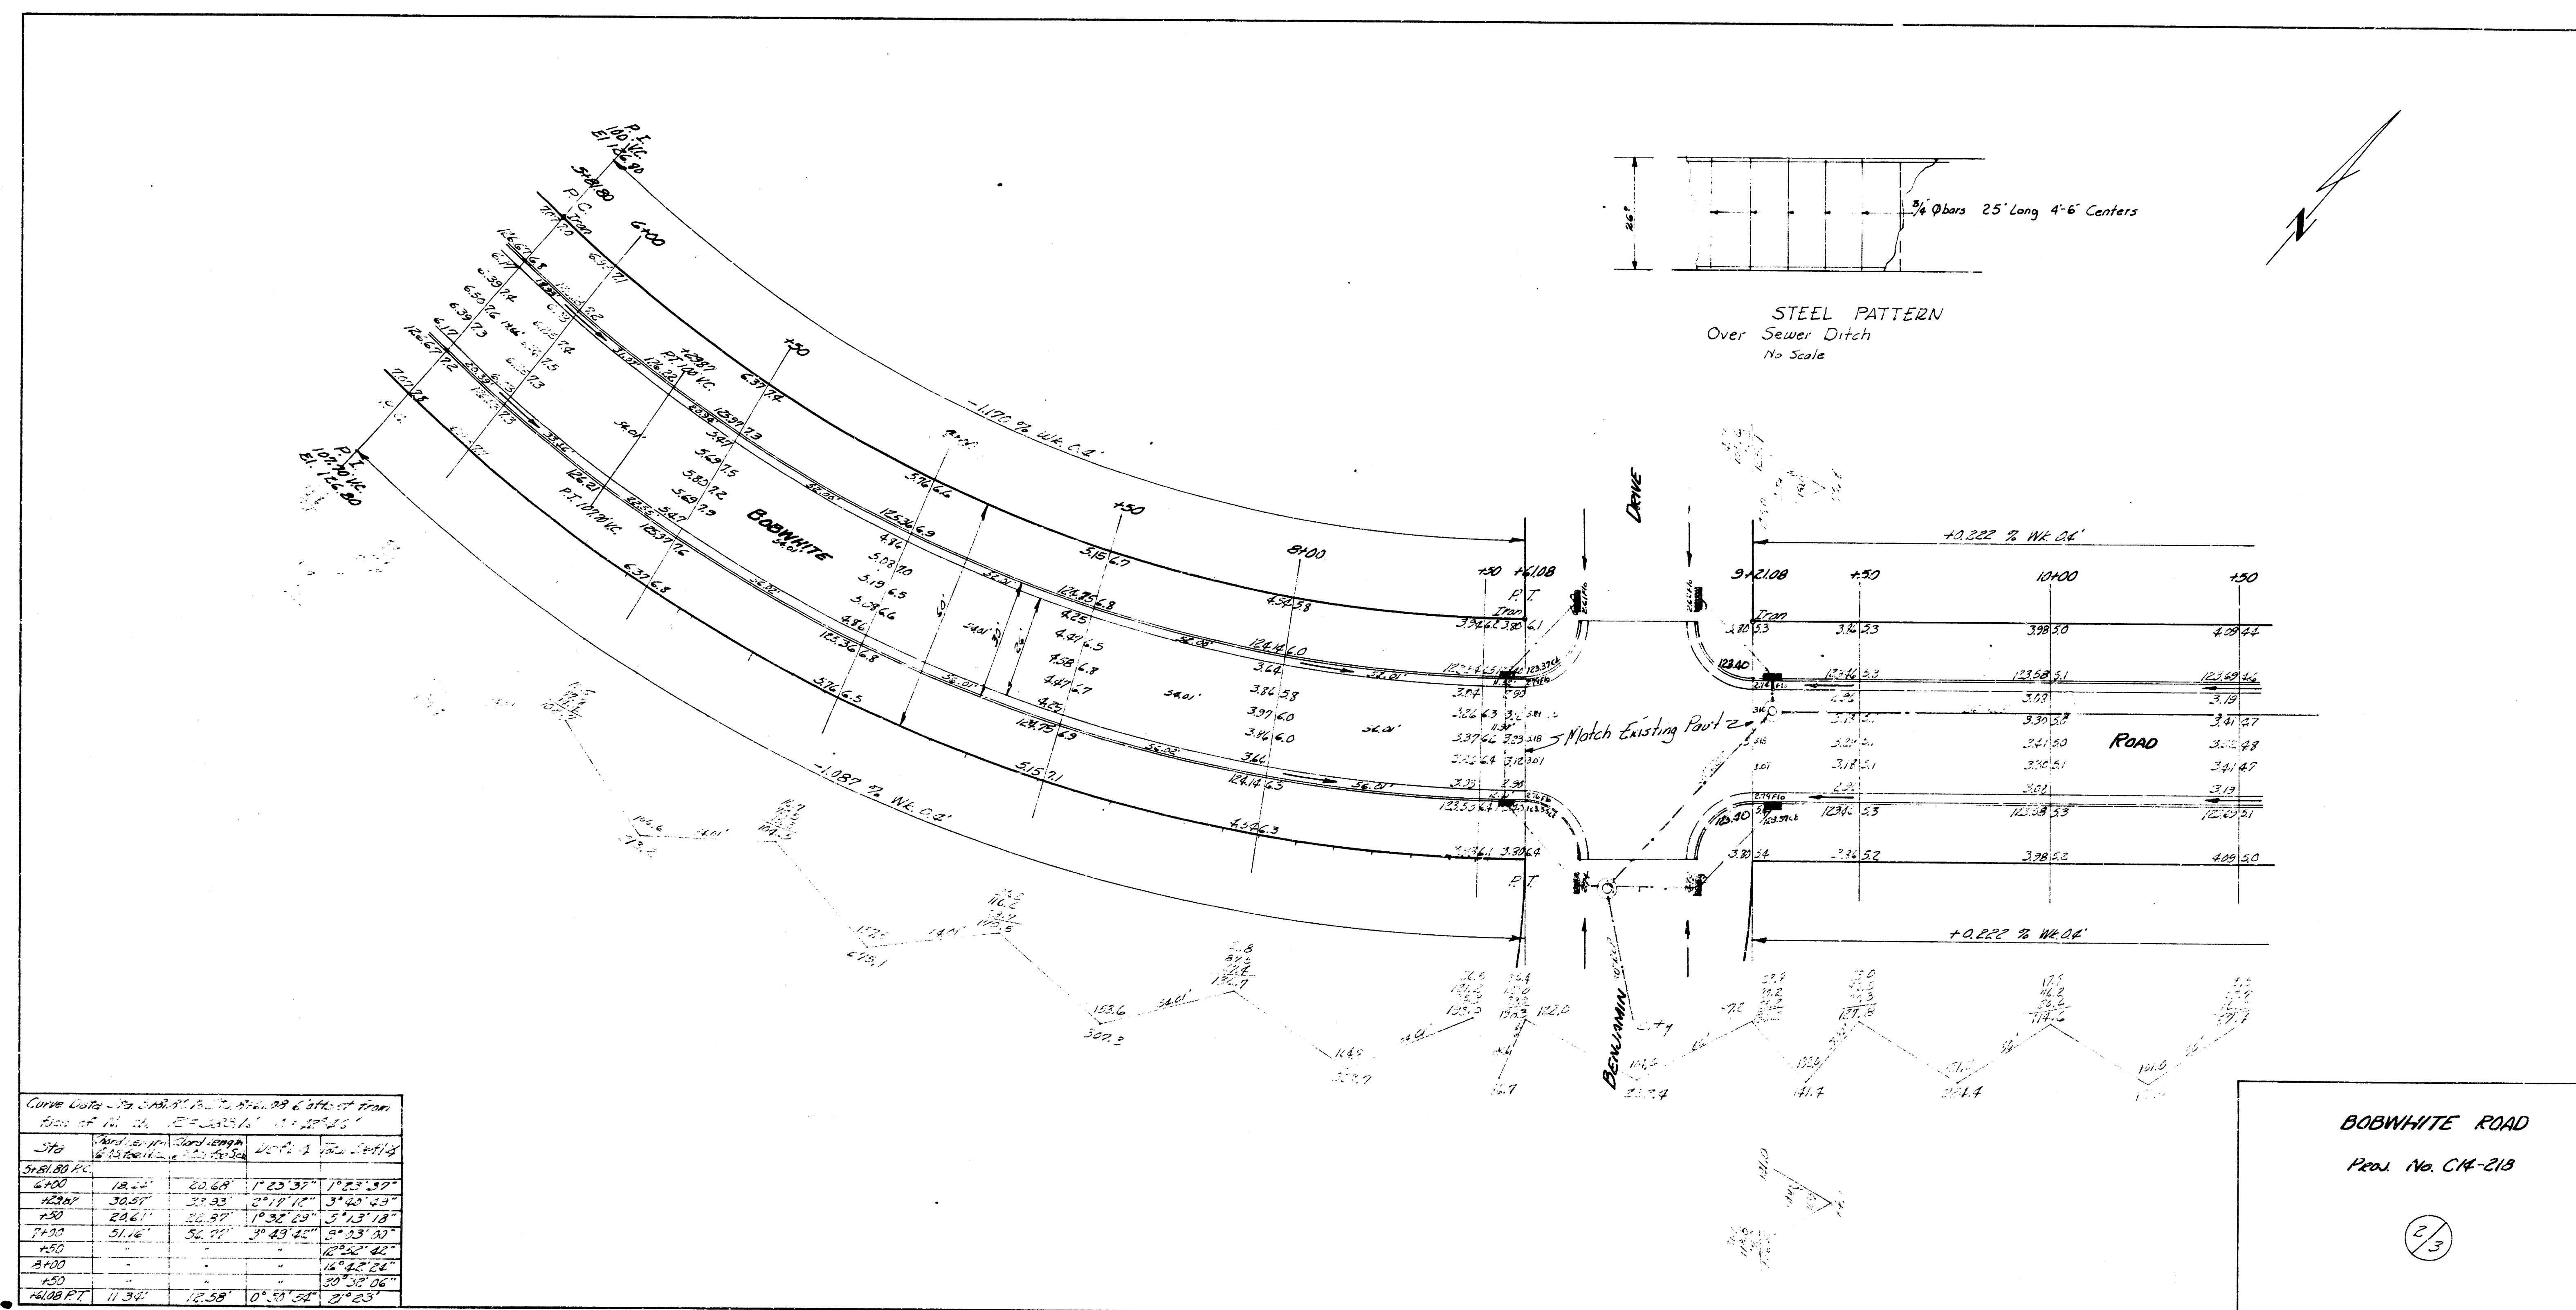

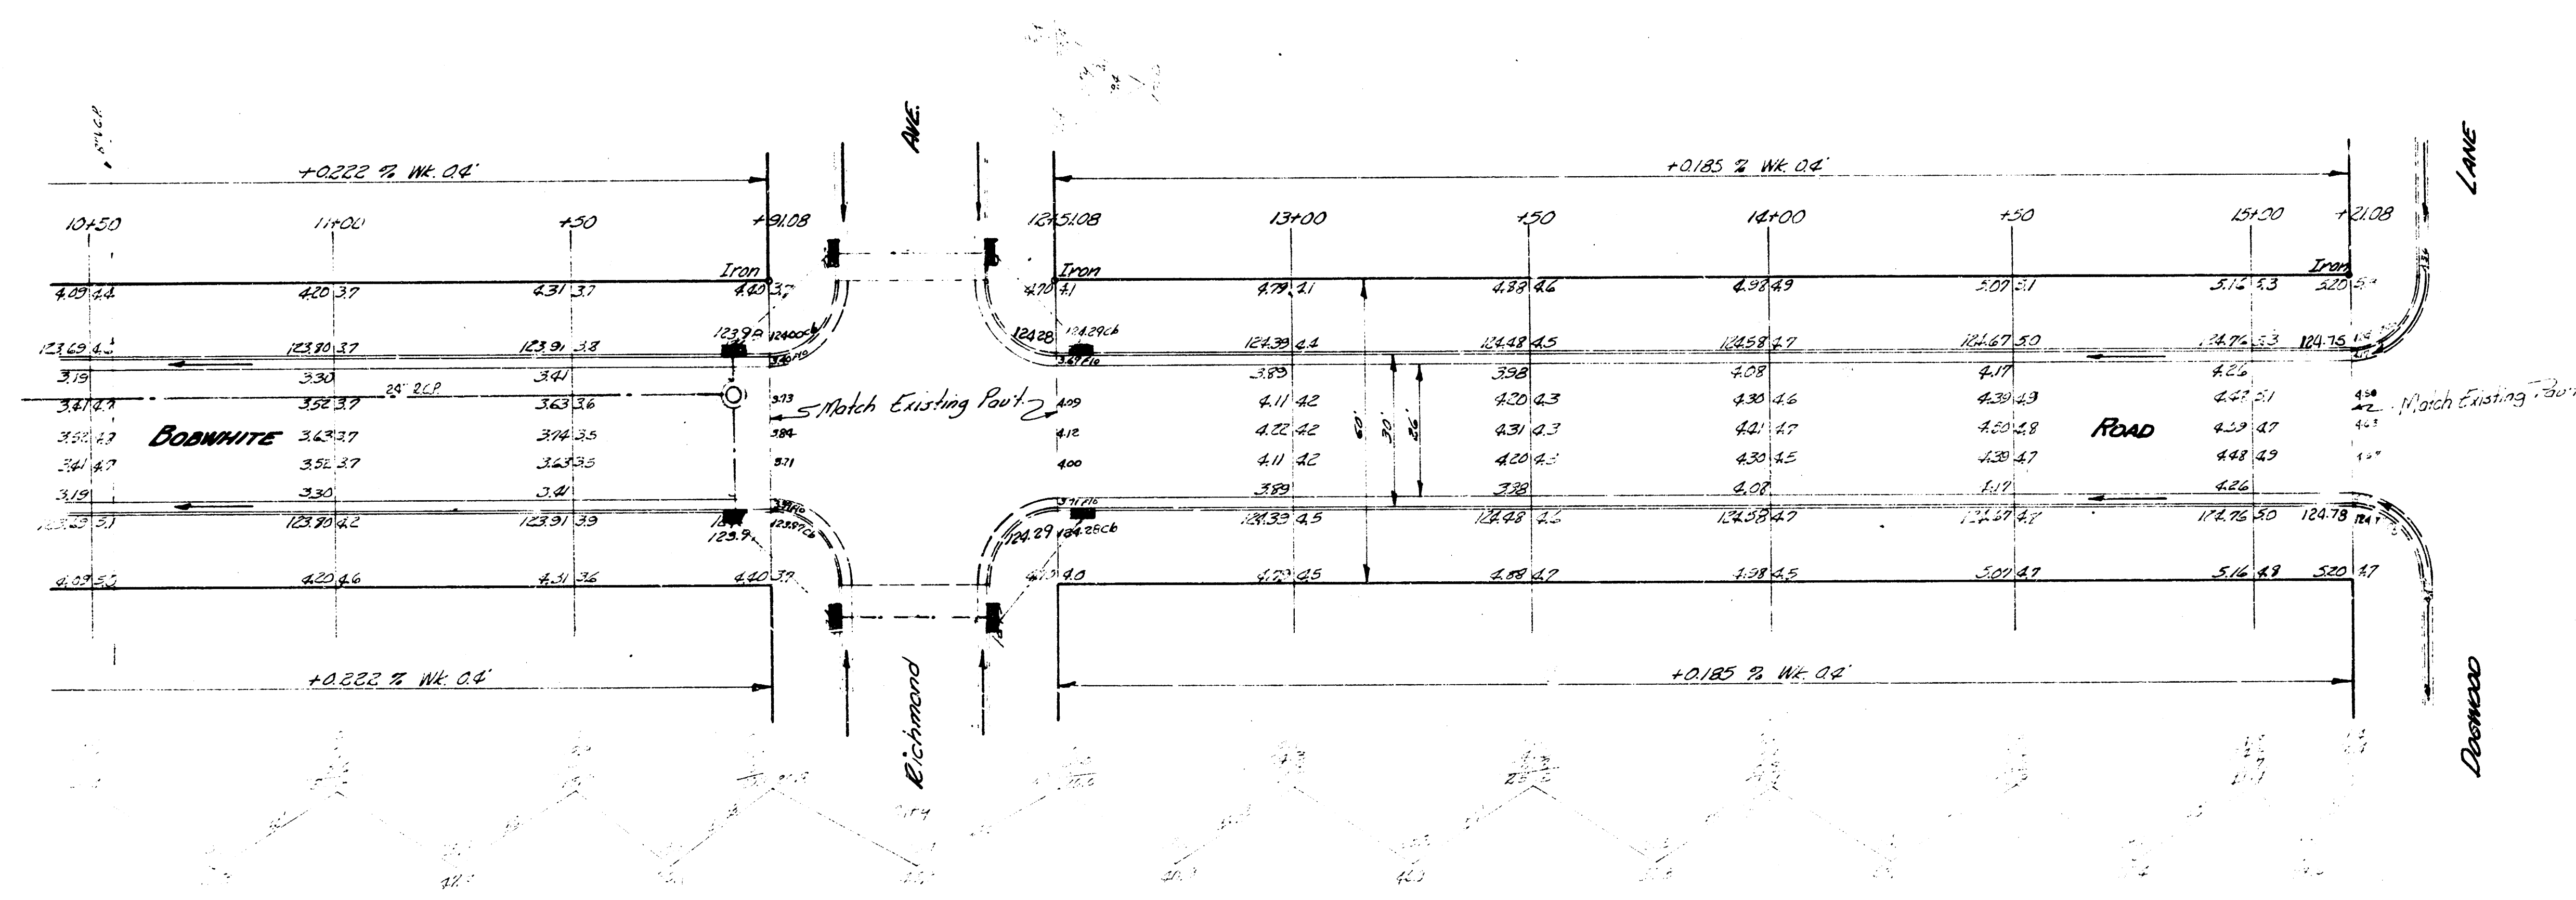

BOBWHITE ROAD  
Proj. No. C16-218