


B.M. 102.88 "P" in P.R.S. Top E. Ch. Bonn @ S.L. Ford  
 B.M. 104.26 "G" in Globe Top N. Ch. Esthler @ E.L. Bonn

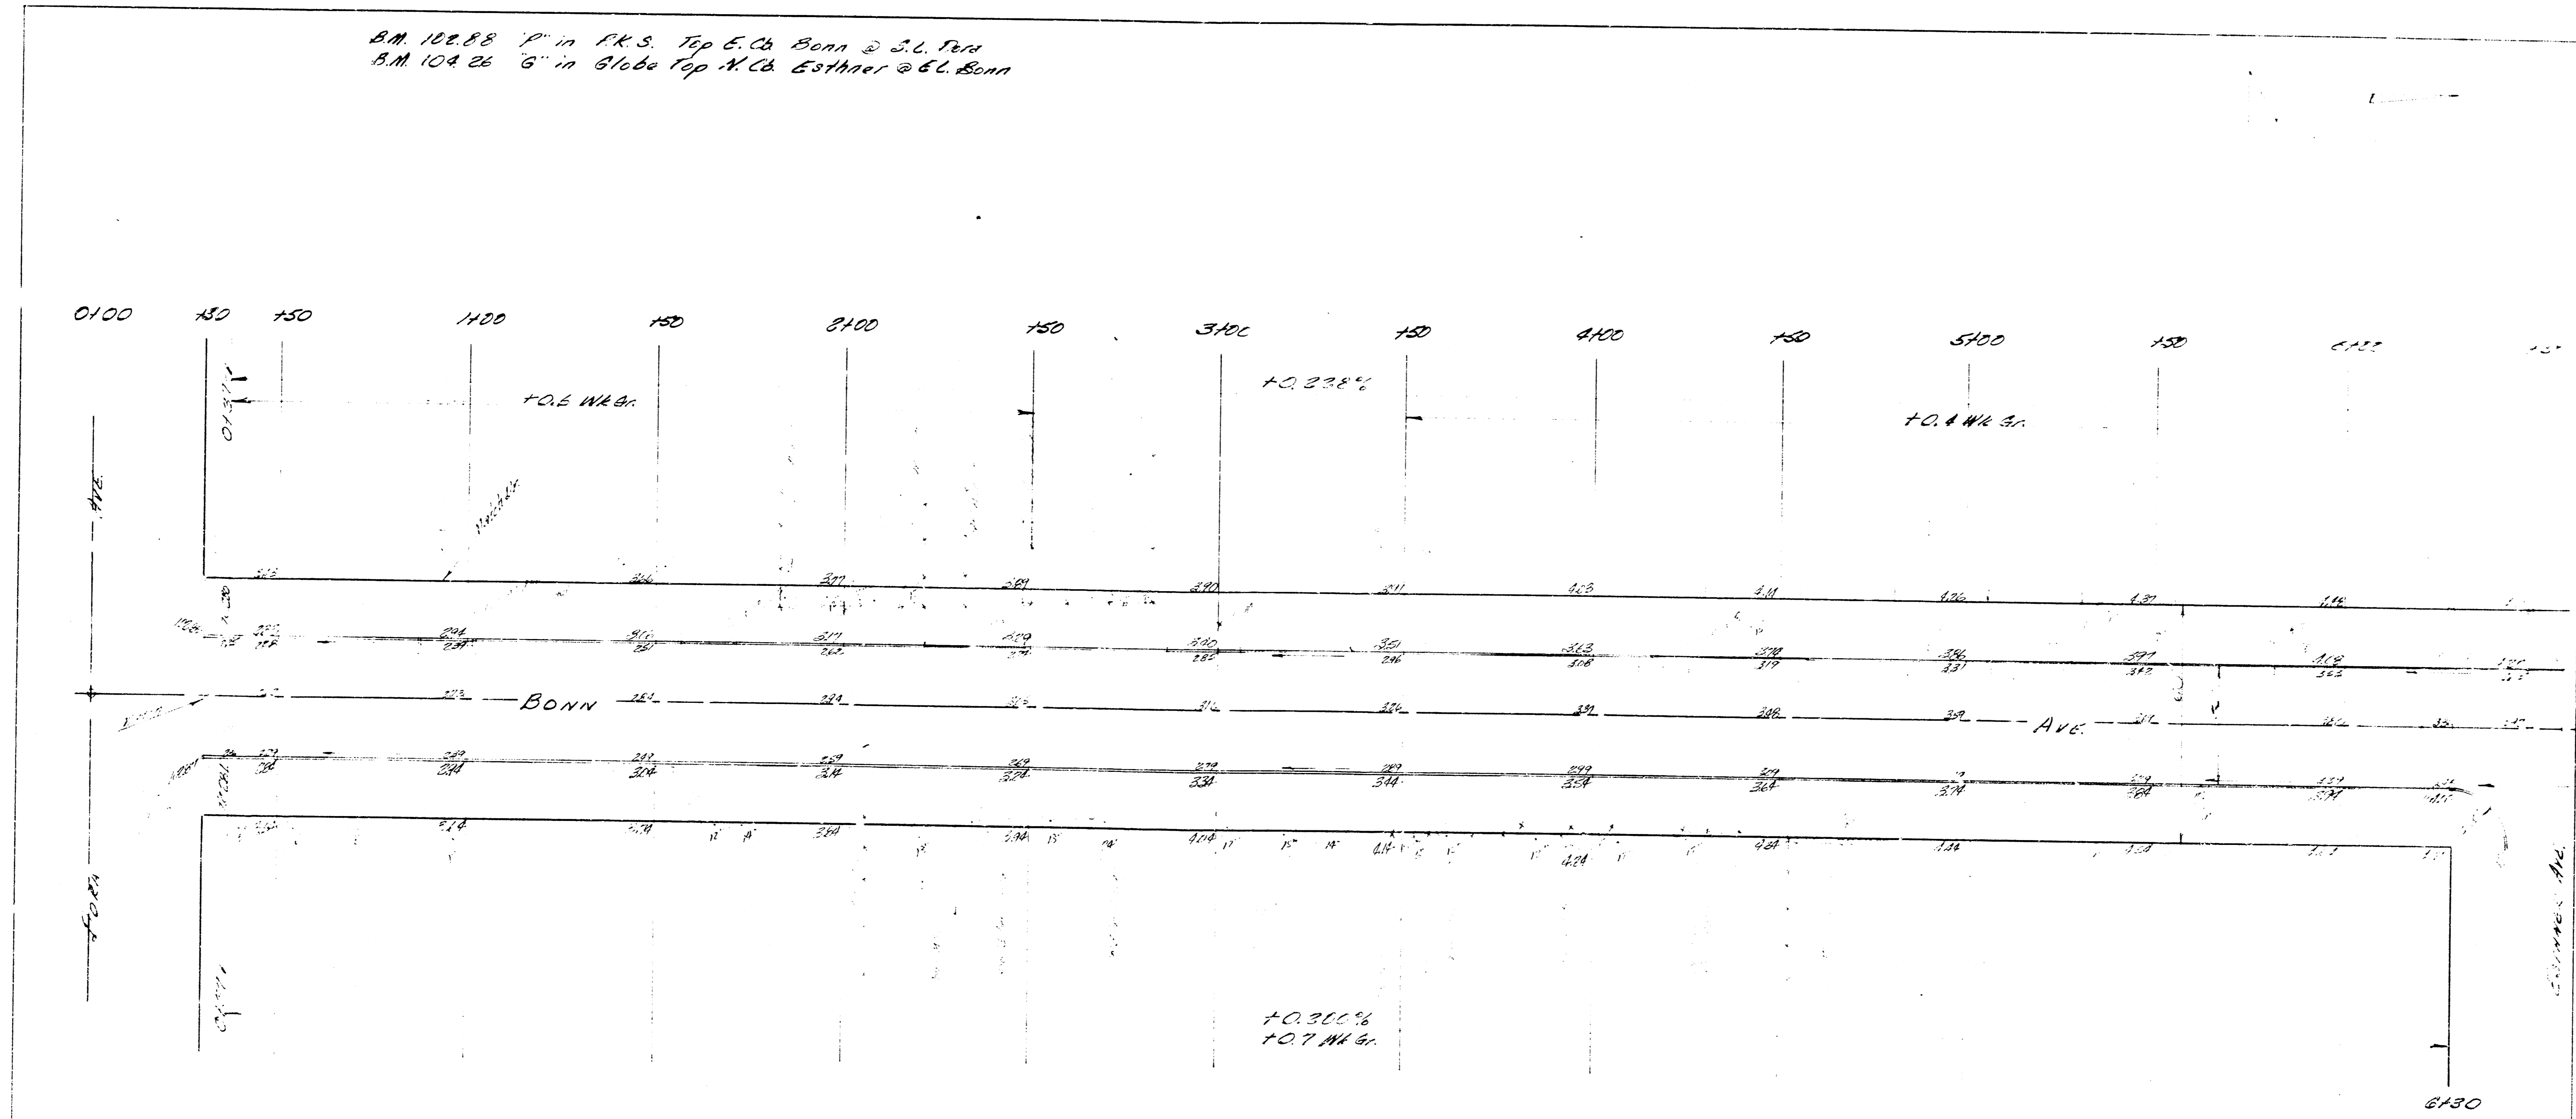

Excavation  
 Prop. City  
 1289.7 CY. 66.0 CY.  
 189.0 +10% 3.6 +10%  
 1418.7 CY. Total 72.6 CY. Total

Comp. Fill  
 Prop.  
 643 CY.  
 1.2 +10%  
 707.3 CY. Total

BONN AVE  
 N. DORA AVE TO S. L. ORIENT BLVD.  
 30' CONC & CB.  
 CITY OF WICHITA KANSAS  
 B.E. SMITH CITY ENGINEER  
 DATE Jan. 1933 PROJ. No. C15-33

B.M. 10486 5" in S. Side N. End Rad. S.W. Cor. Benn & Orient Blvd.

