


BM: 9792 NE cor conc. porch Hb # 3109 So Bonn.
 BM: 9767 12' in Ditchie Top cb WS Bonn @ SL 27th

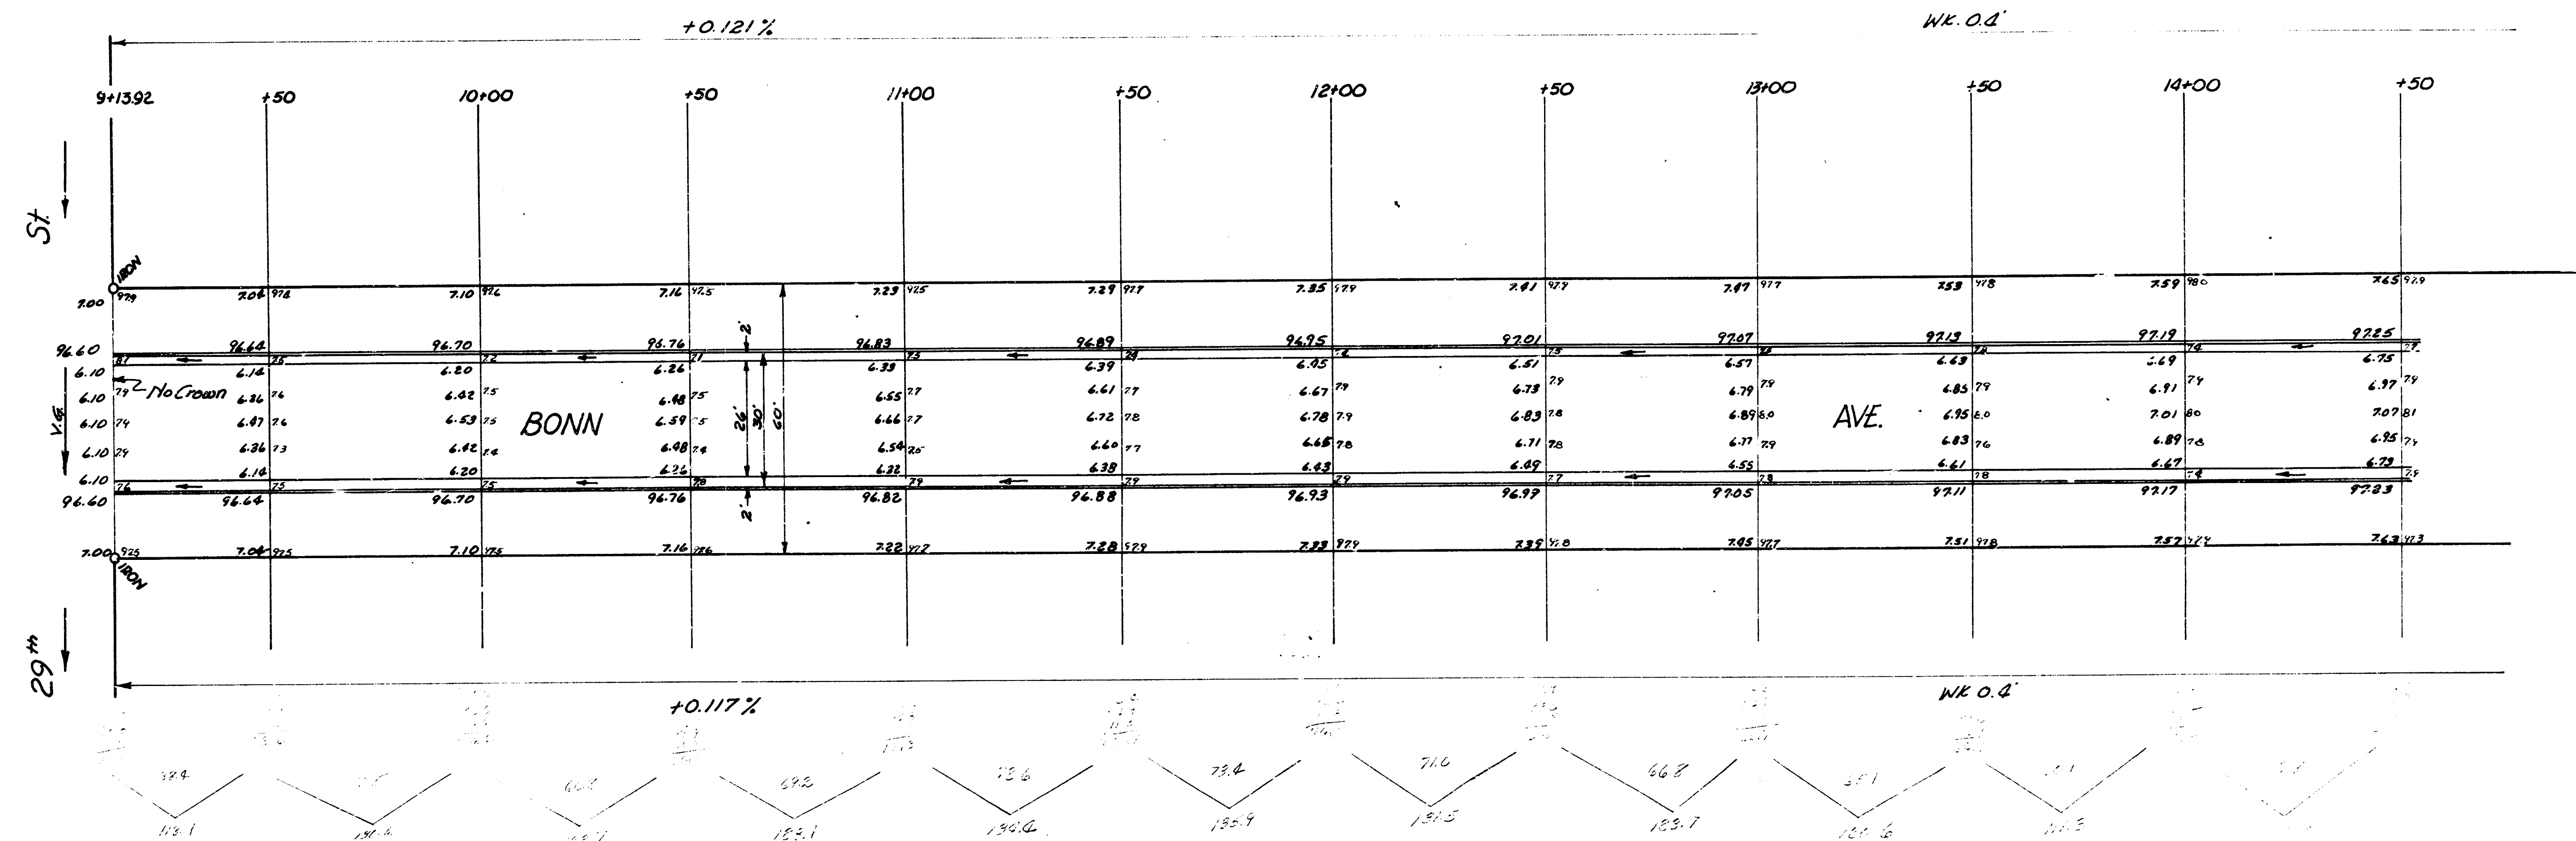

Sheet 1 of 2.

BONN AVE.
 NL 29th St. So to SL 27th St. So.
 26-2-30 AC.
 CITY OF WICHITA, KANSAS
 B.E. SMITH CITY ENGINEER
 Oct. 1936 PROJ. NO. CM-272



