


3.11. 37.15 NW cor. cond. par. to # 2075 W. 30th St. So.
 Stationing of base line on S Bonn Ave.

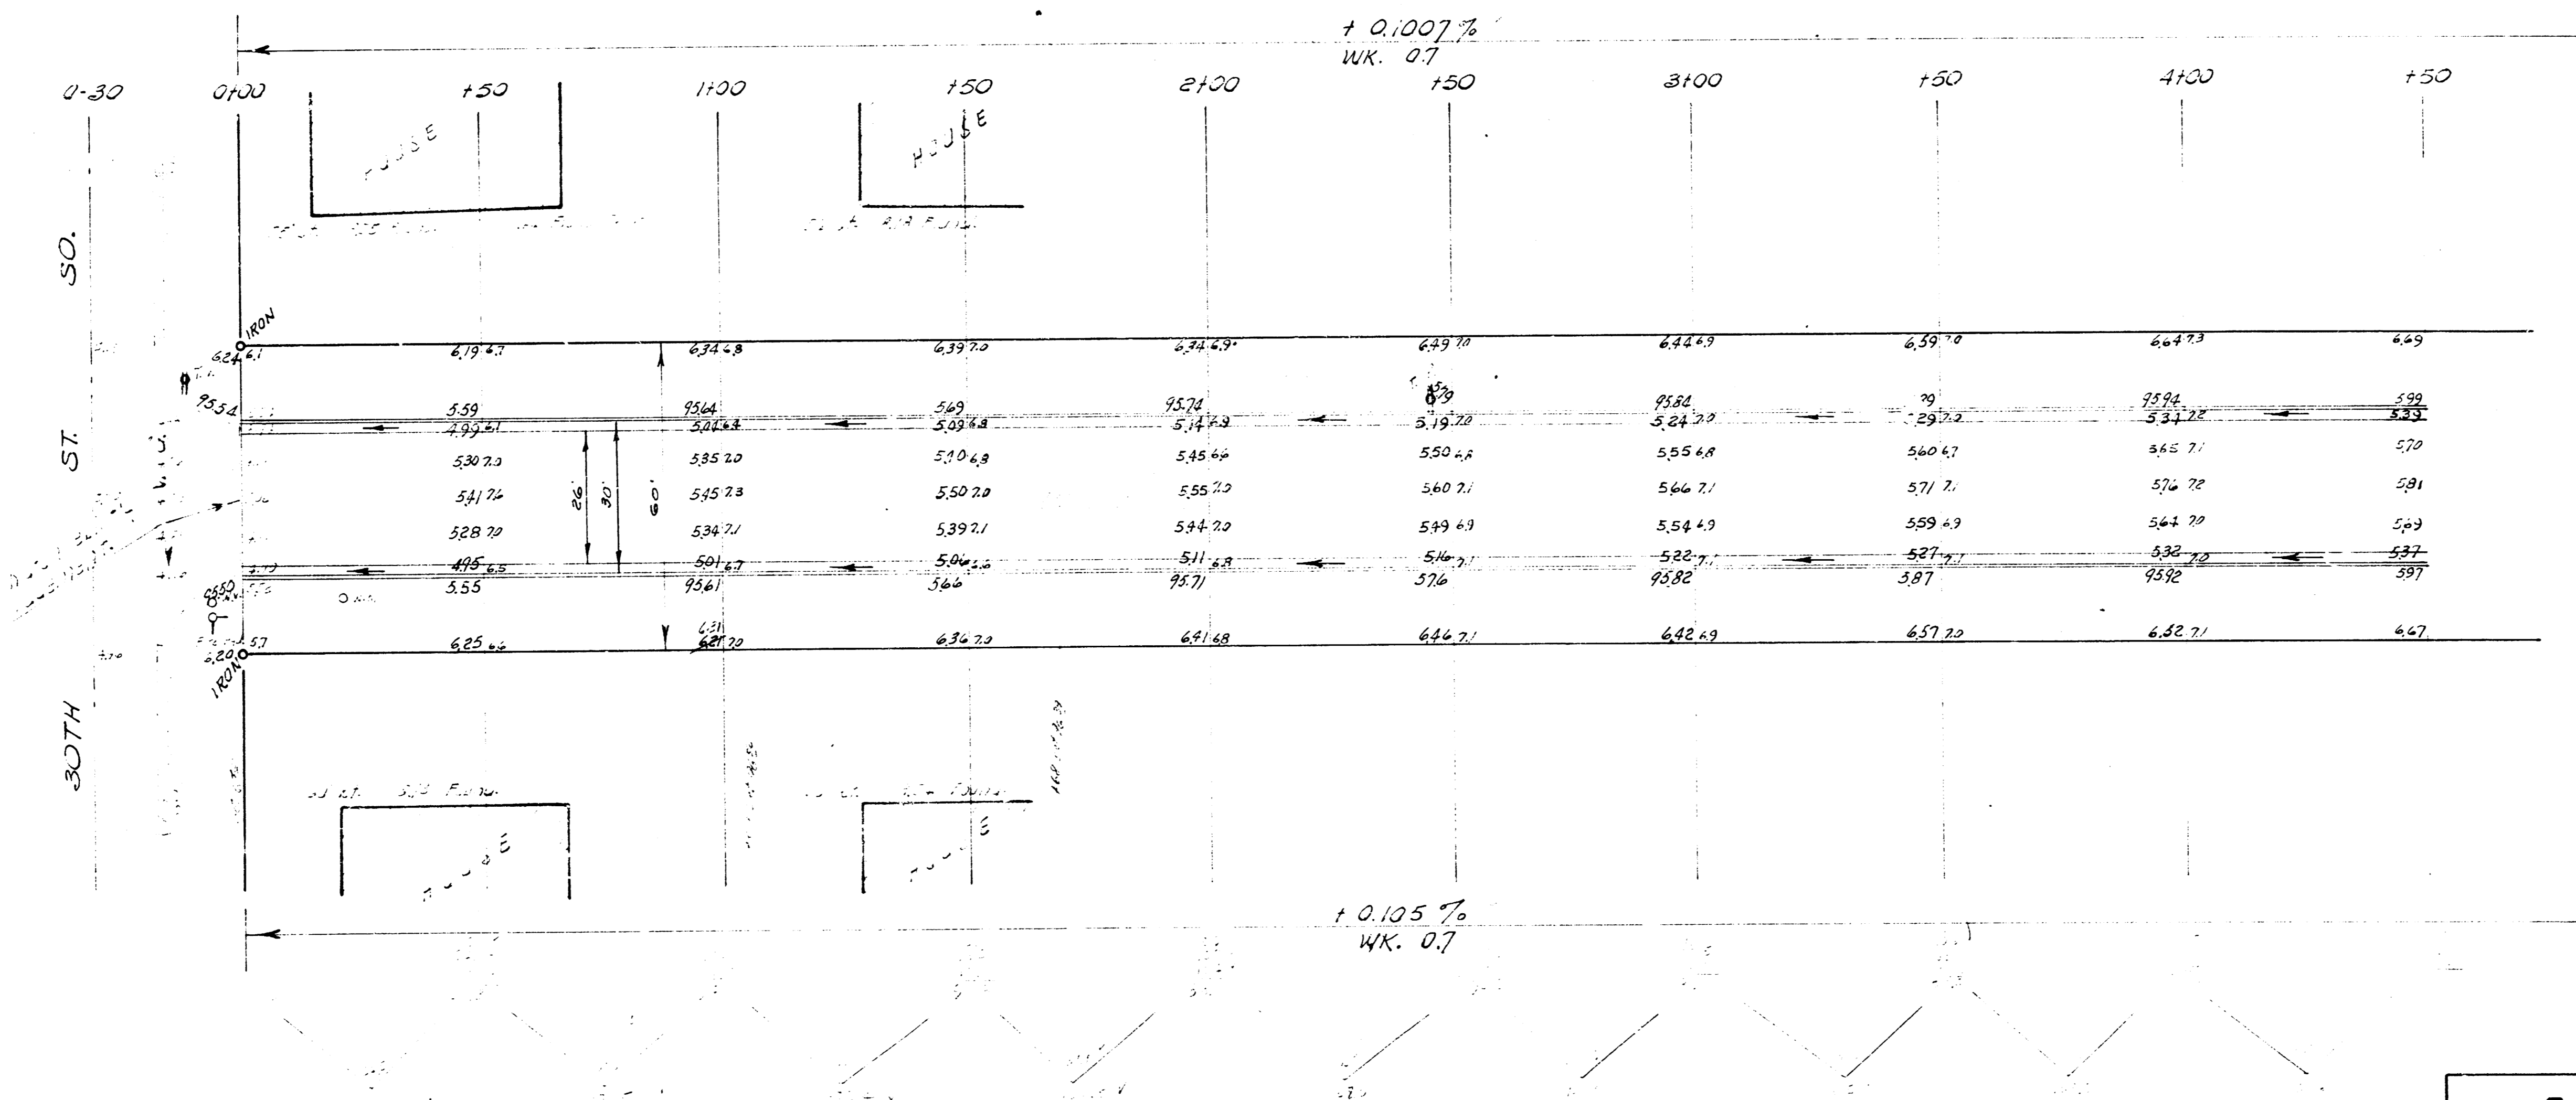

EARTH WORK
 EXCAVATION
 CITY 3.0
 PROF. 2503.1
 250.3
 2,753.4 Cu. Yds.



1/2

BONN AVE.
 NW 30th ST. SO. TO SL 29th ST. SO.
 26-2-30 A. C.
 CITY OF WICHITA, KANSAS
 B. E. SMITH CITY ENGINEER
 June 1929 PROJ. NO. C-4-273

