


B.M. STD. N.E. COR. GLENN & 31ST ST. SO. ELEV. 95.65
B.M. N.W. COR. CONC. PORCH HO #315 S. BONN ELEV. 97.35

T.P. S.W. COR. CONC. PORCH HO #3134 S. BONN ELEV. 97.97

NOTE

RESET JOUMP TO GRADES AS SHOWN &
DUG DITCHES TO ALLOW WATER TO FLOW
INTO DITCH ON N.E. 31ST ST. SO.

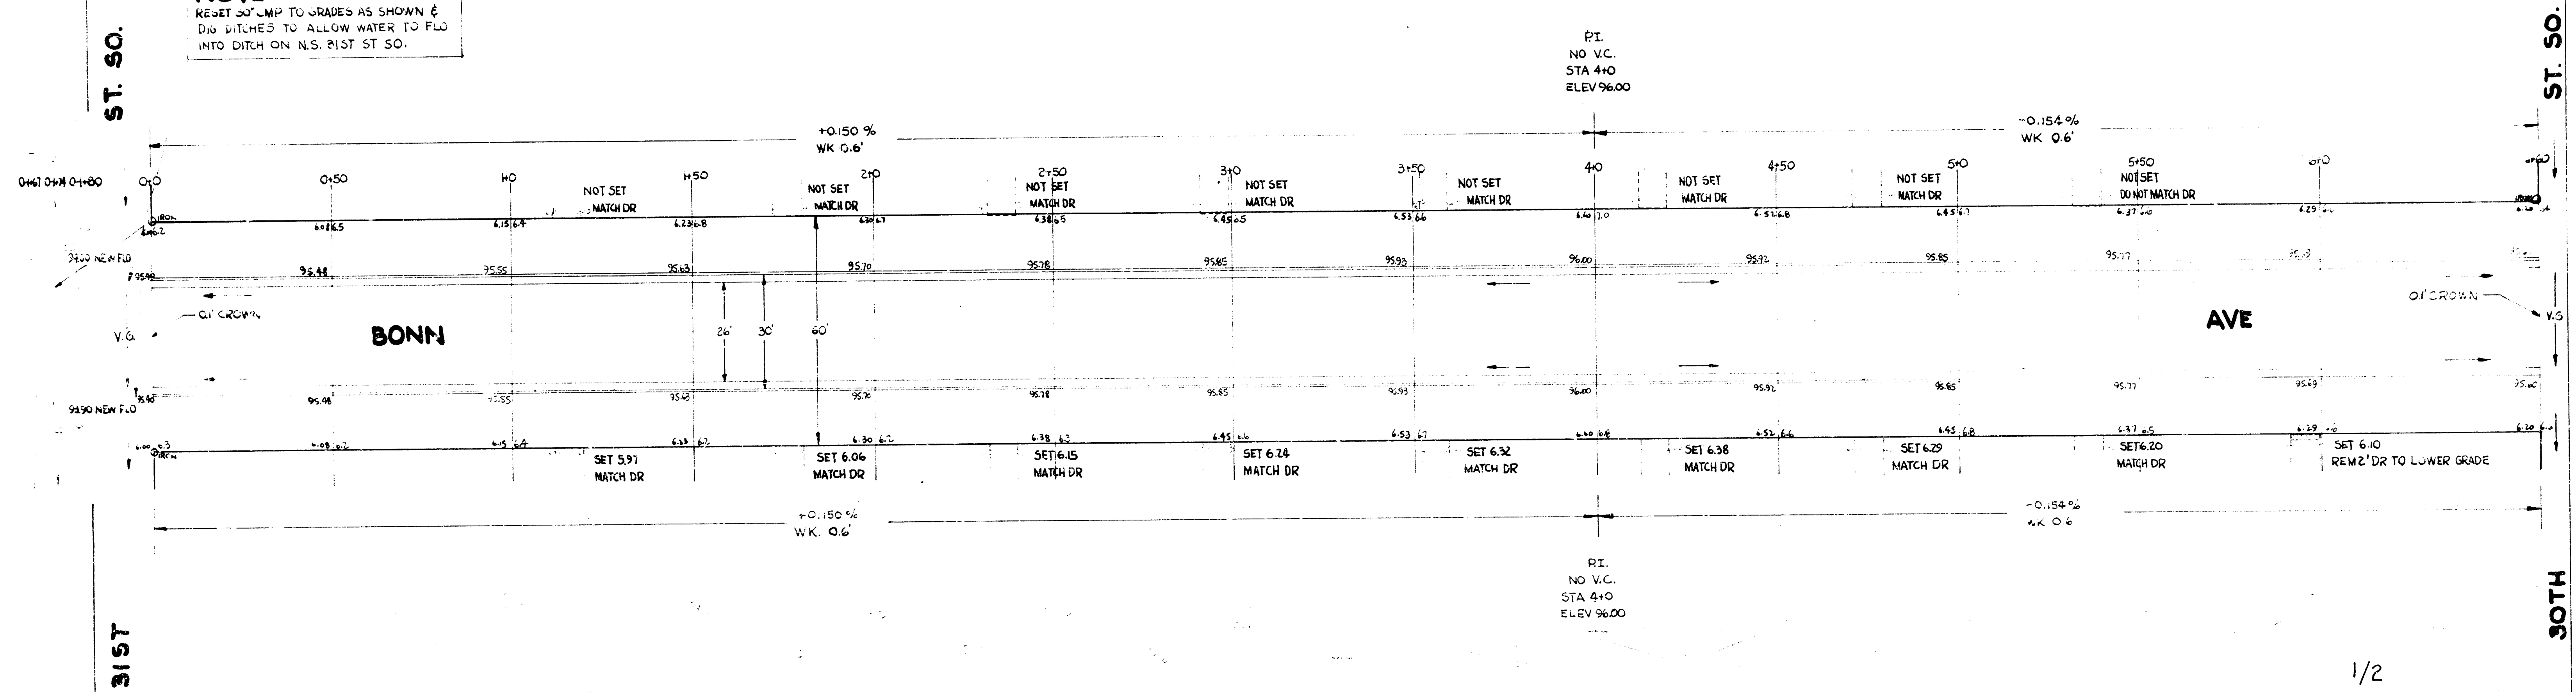

BONN AVE
N.E. 31ST ST. SO. TO S.W. COR. CONC. PORCH HO #3134 S. BONN
26-2-30 ASPH. CONC.
CITY OF WICHITA, KANSAS
B.E. SMITH
JULY 1955
CITY ENGINEER
PROJ. NO. C14-174