


B.M. RR SPIKE NS. KGE. POLE E.L. BONN & S.S. PAWNEE ELEV 101363

NOTE
INLETS TO BE BUILT 8' SO. OF
N.L. PAWNEE ON S.W.S. 62

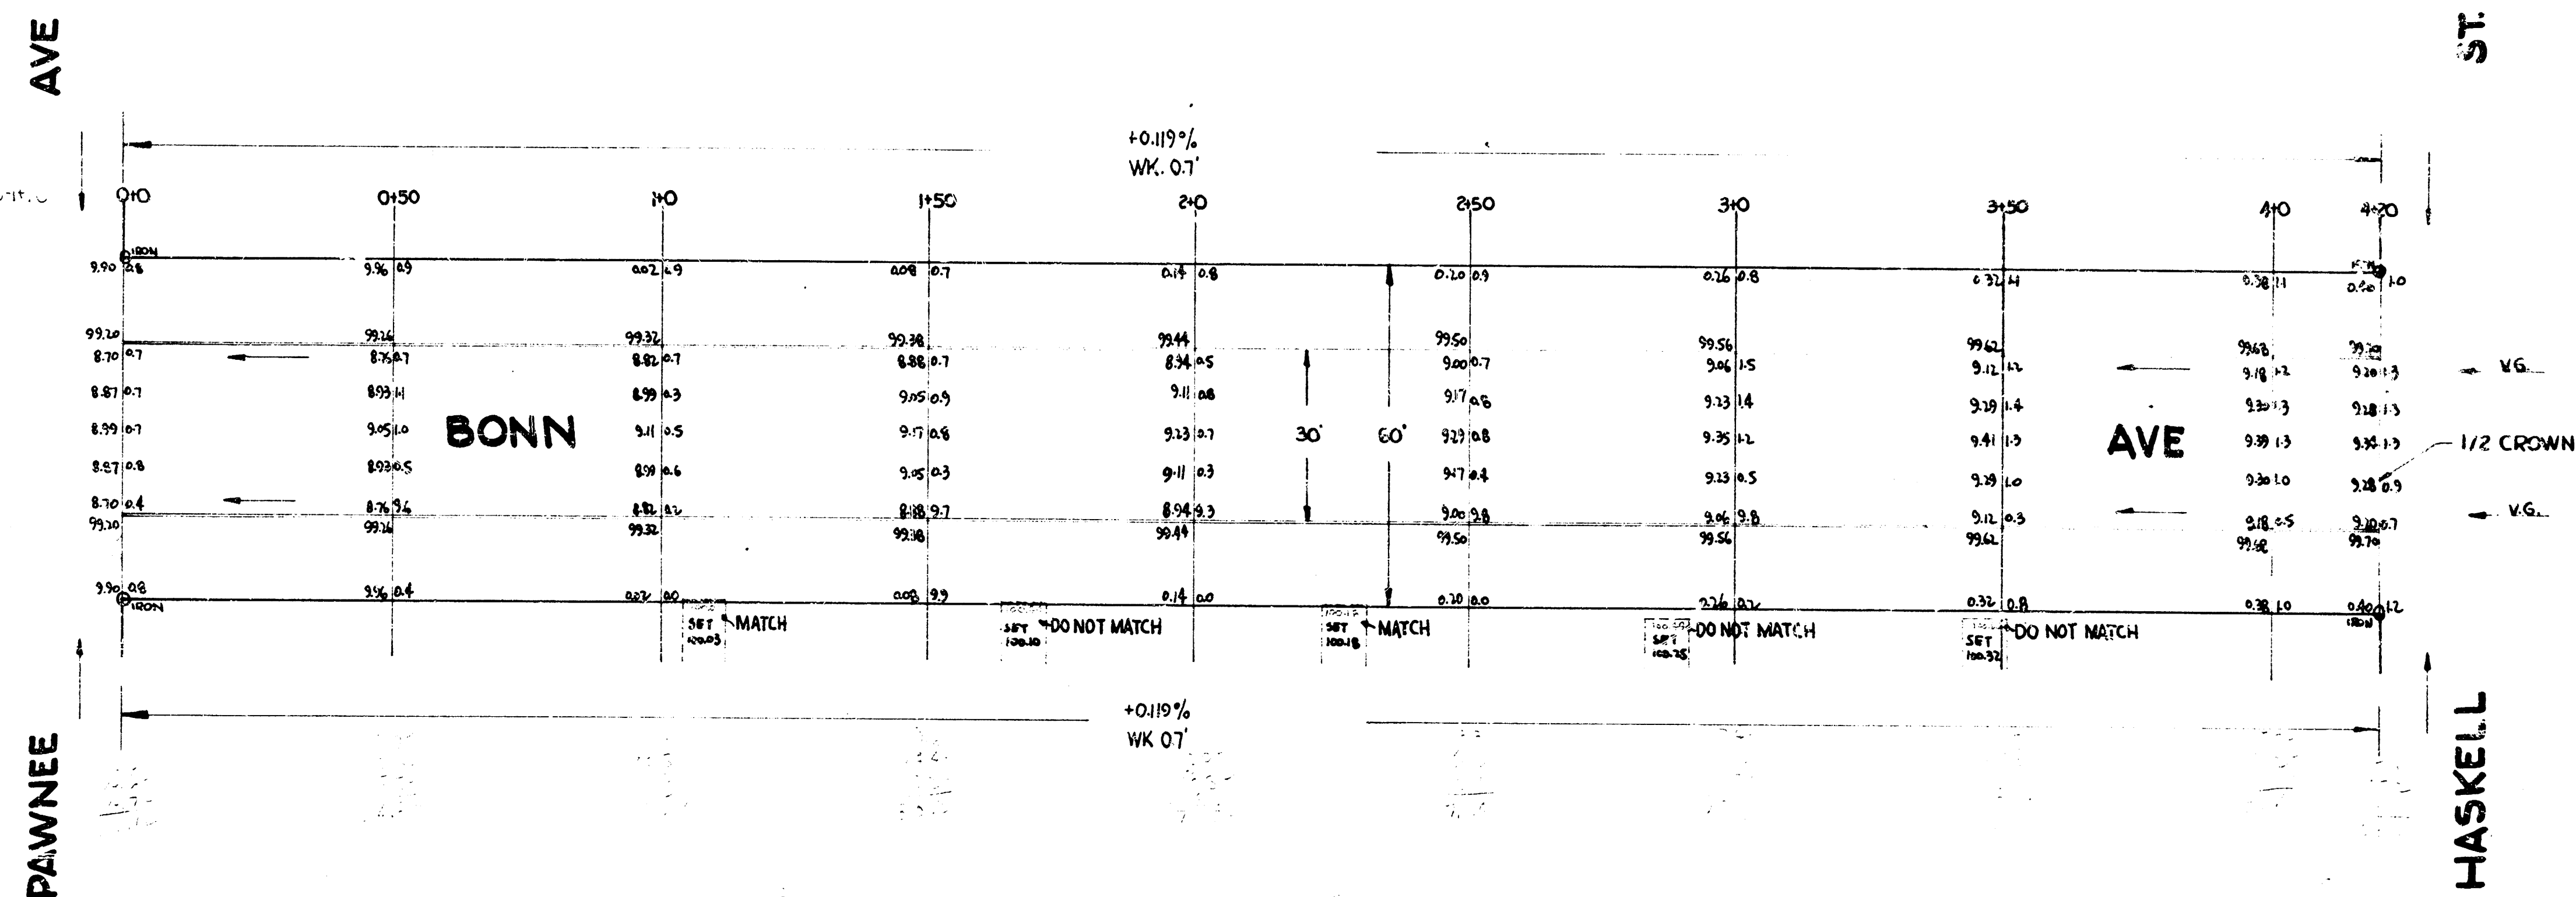

BONN AVE
N.L. PAWNEE TO S.L. HASKELL
30' CONC & CB
CITY OF WICHITA, KANS.
B.E. SMITH CITY ENGINEER
JULY 1955 PROJ NO C14349