
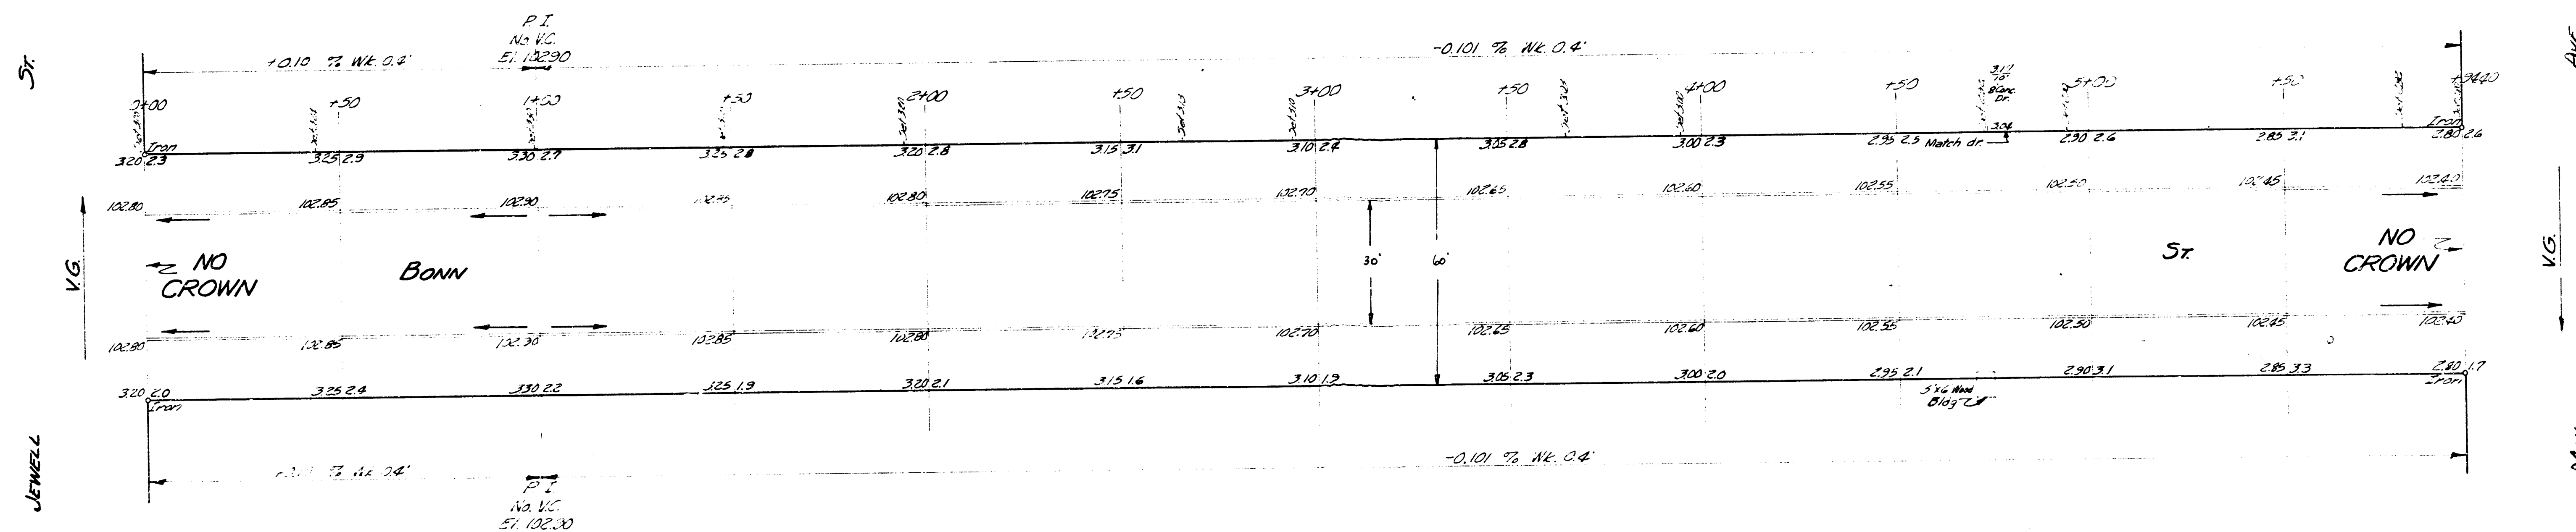


B.M. 102.88 S.E. Cor. Conc. Parch. House # 1301 S. Everett.
Stationing on W.R.

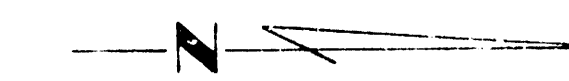

BONN

S.L. JEWELL TO N.L. N.W.

30' CONC. & C.B.

CITY OF WICHITA KANSAS

B.E. SMITH CITY ENGINEER

JUNE, 1955 PROJ. No. C14-334



1/2