


B.M. 113.99 "T" in Troy, N.W. Cor. Bonn & Mentor.

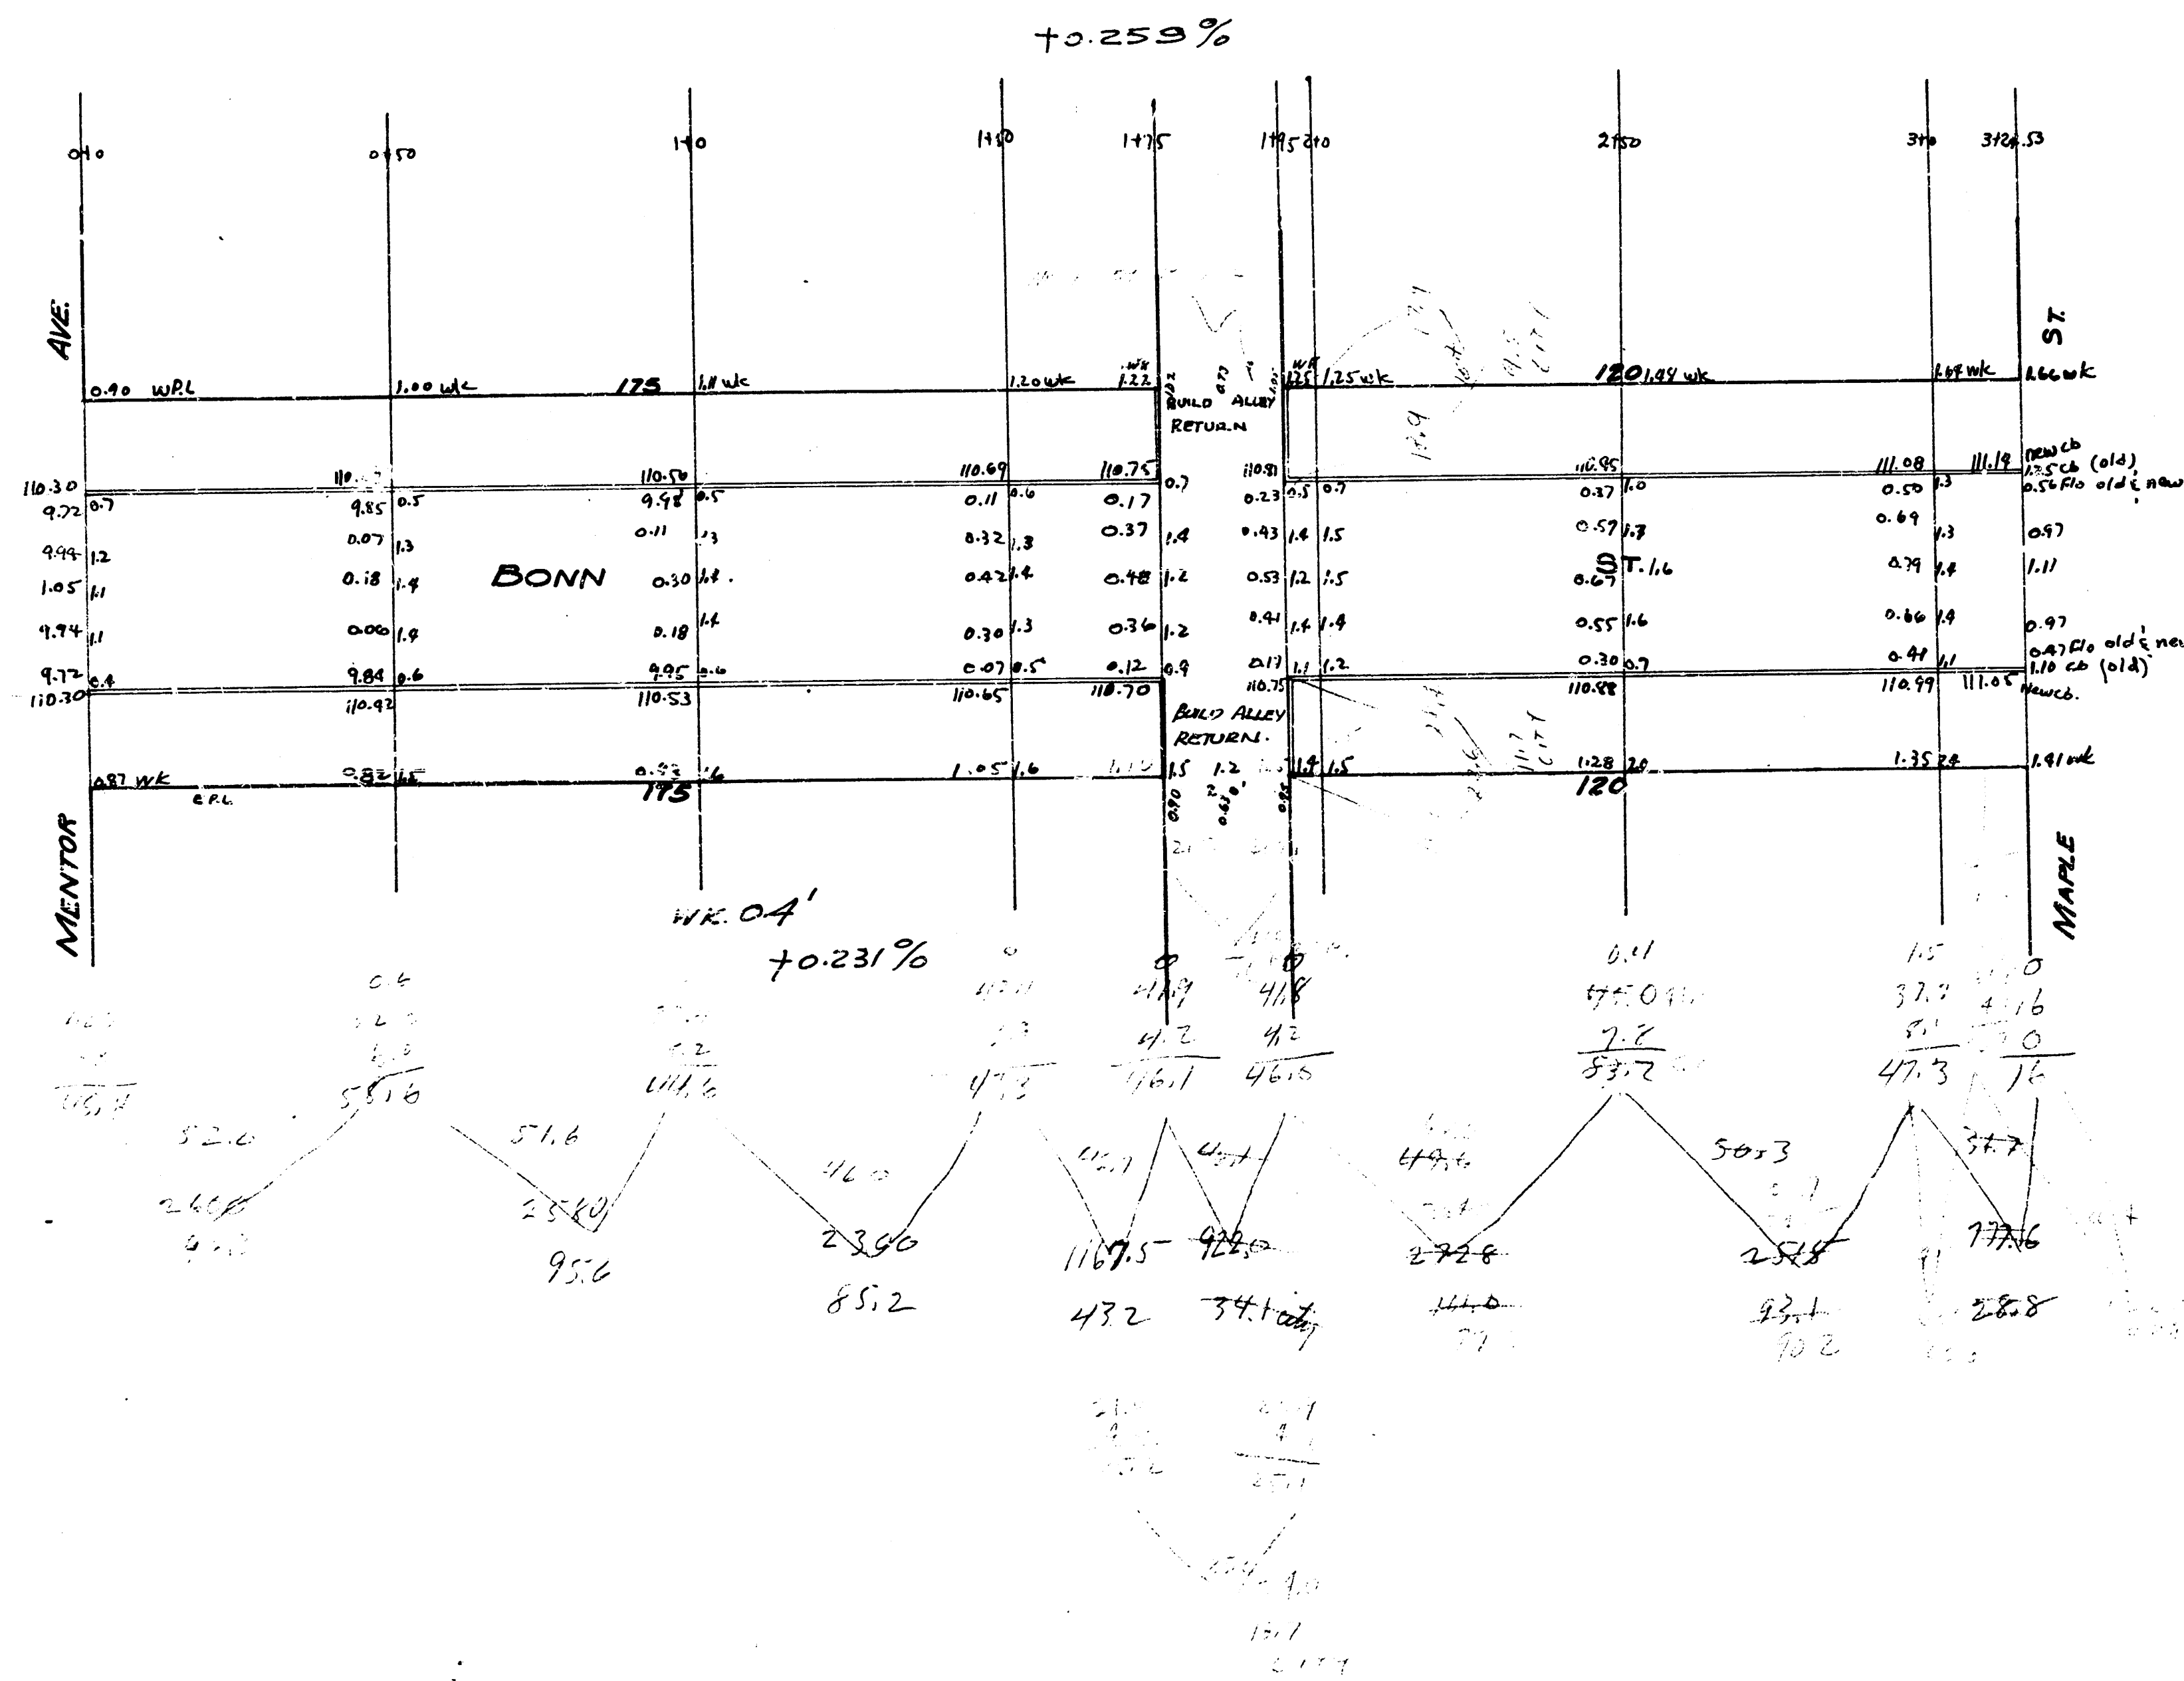

BONN ST.
S.L. MAPLE TO N.L. MENTOR
30' CONCRETE & CURB
CITY OF WICHITA, KANS.
~~ENGINEERING~~ DEPT.
L.K. WHITE CITY ENGINEER
JULY 1947