


44

B.M. 108.96 Iron in Thistle E.L. Bonn - St. University
 B.M. 108.76 "X" Top of Ch. S.S. University E.W.H.S. Sid. Cr. Bonn / University



Handwritten notes and calculations:
 52.4
 54.4
 55.0
 57.0
 57.4
 57.7
 57.9
 58.3
 58.5

27.4 27.4
 27.4
 1.0 CITY
 27.4 27.4
 27.4
 602.8
 2.2 22.0P.

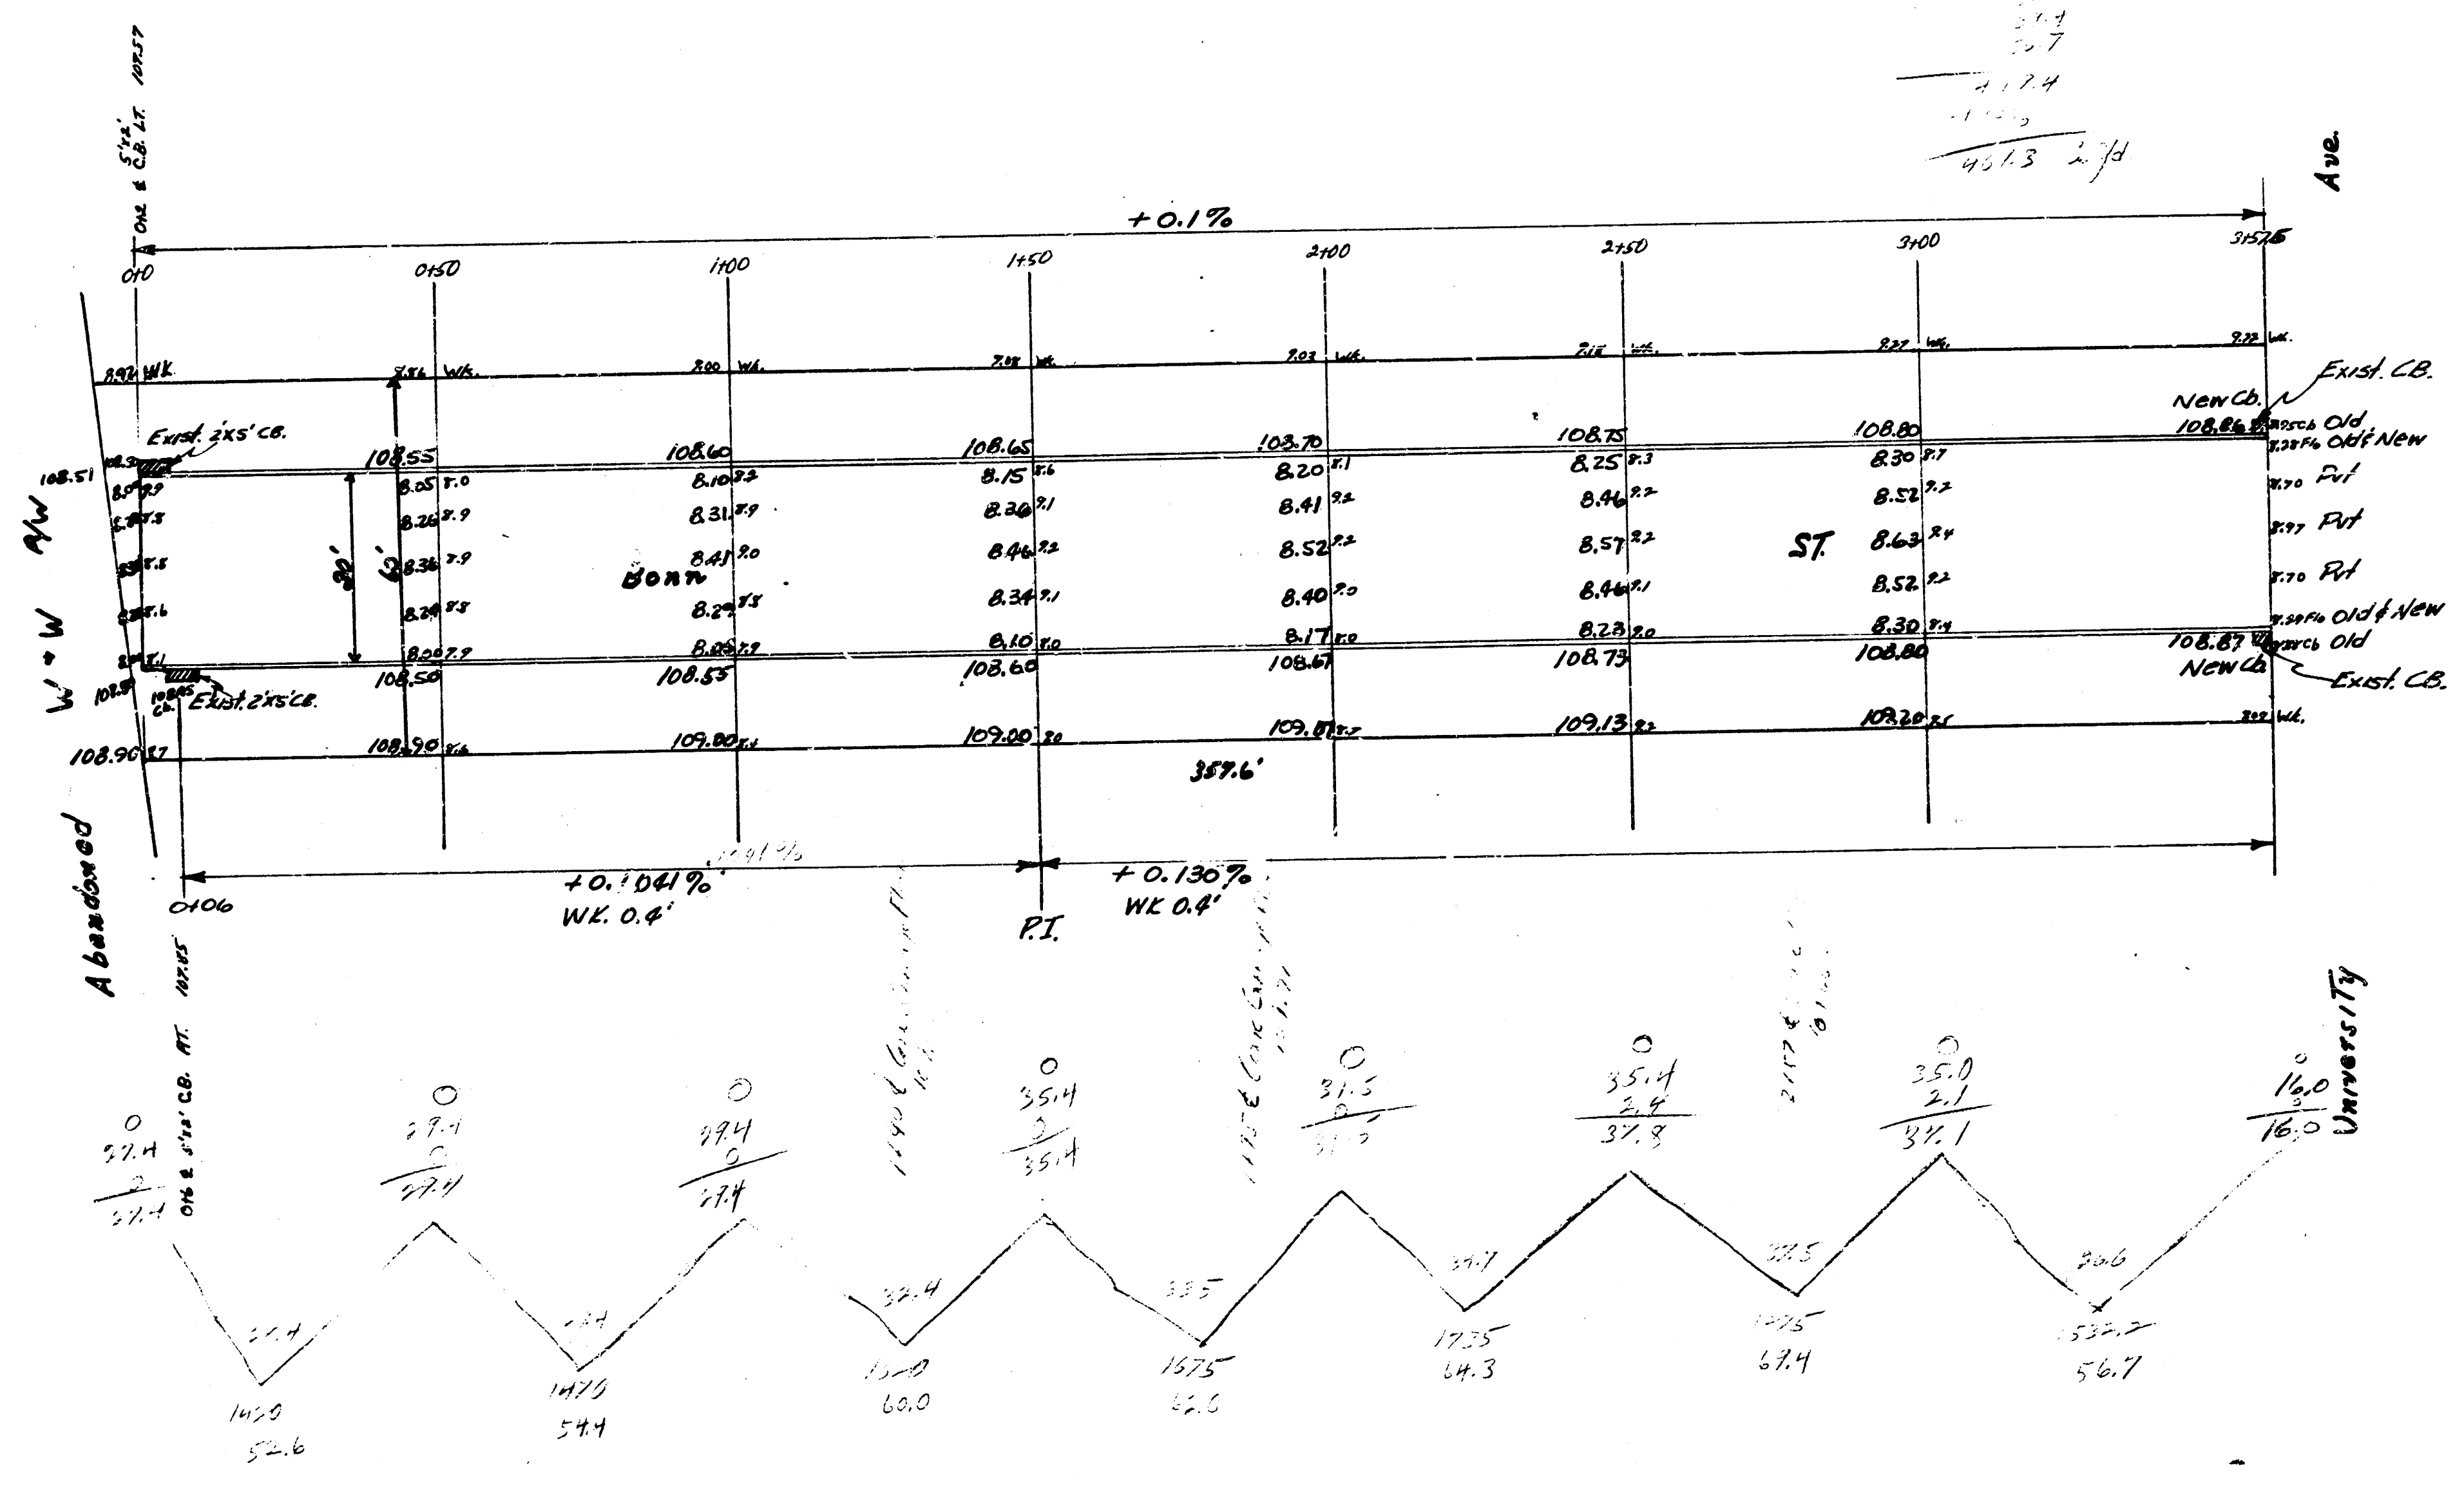

Bonn ST.
 N.L. W-W NW - St. University
 30' Conc. ~ Ch.
 City of Wichita, Kansas
 L.M. White City Engineer
 May 1948 Project CIE-56

4 12 4