


B.M. 122.86 "+ Top So. curb 21ST. - near & Burns north.

Stationing on E.

SCALE 1"=20'

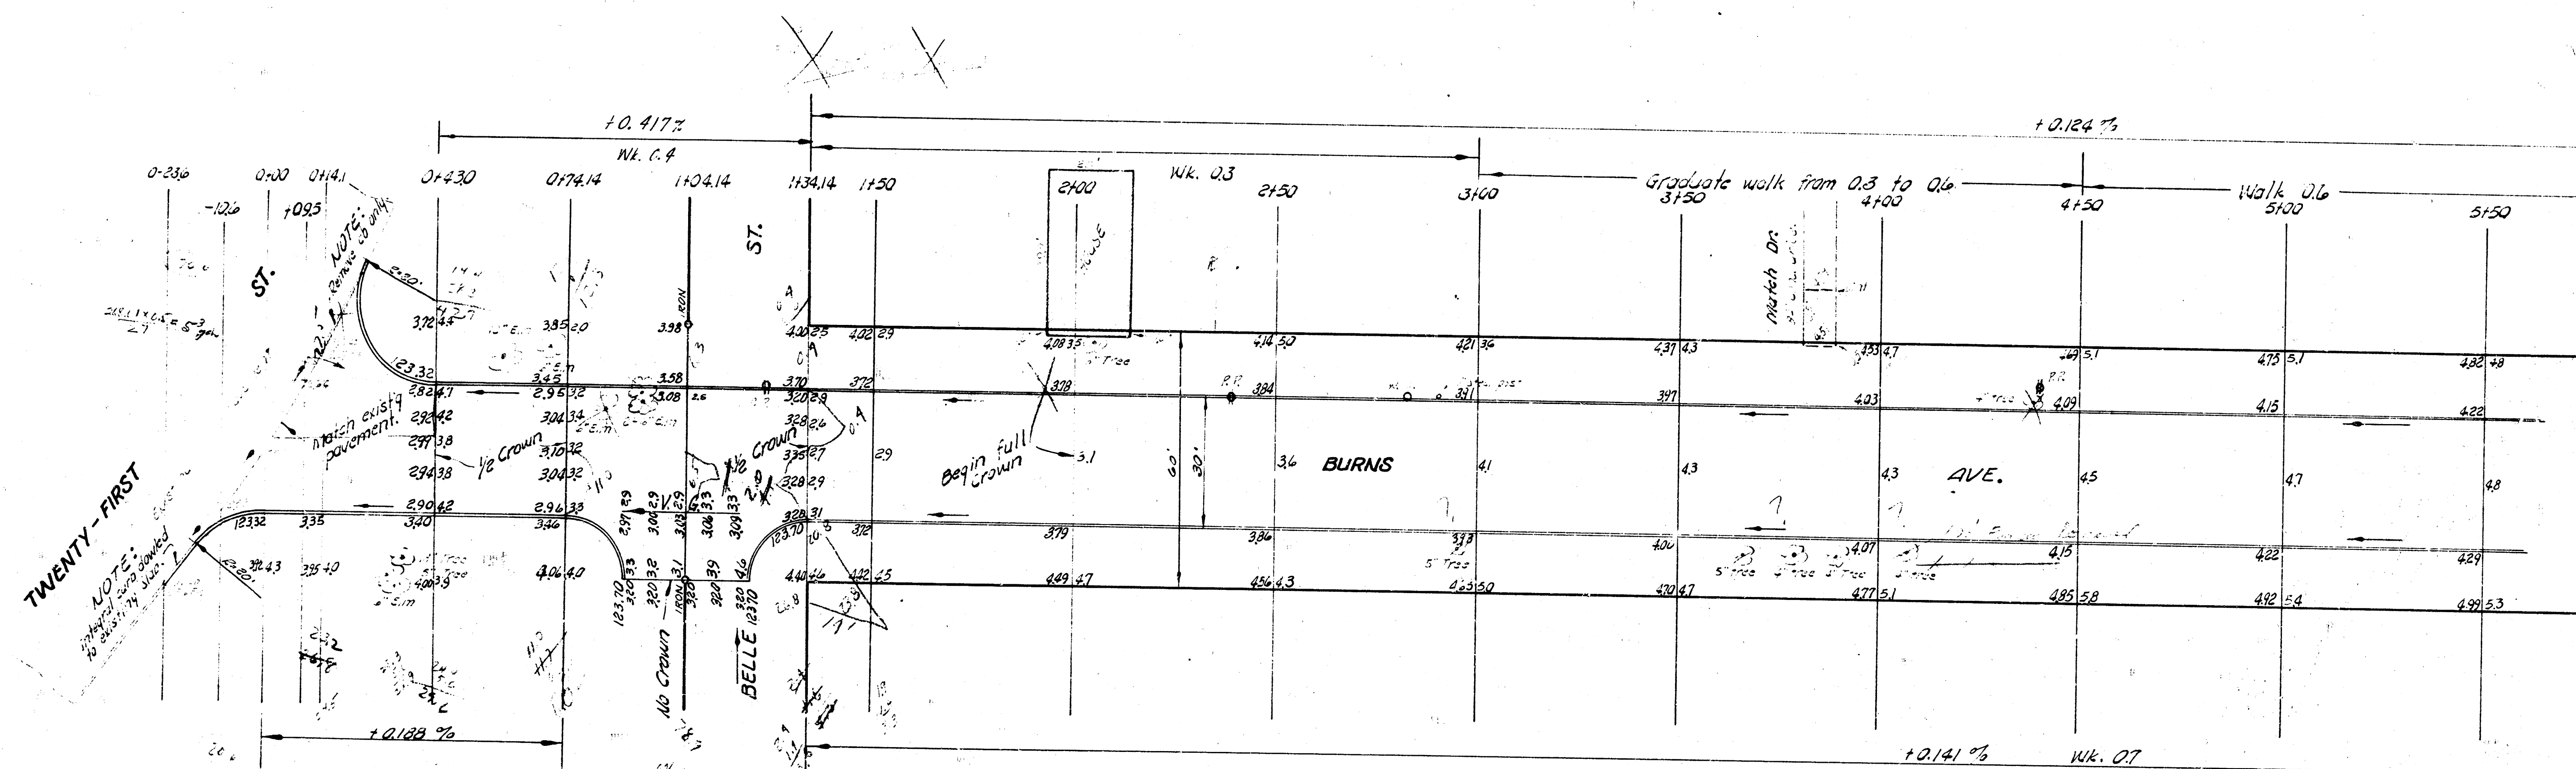


BURNS AVE.
 NL 21ST. ST. TO SL 23RD. ST.
 30' Conc. & Cb.
 CITY OF WICHITA, KANS.
 B. E. SMITH - CITY ENGINEER
 SEPT. 1957 PROJ. NO. C17-45

B.M. 123.21 "t" up ab Ctr. Radius SE 23rd & Burns.

stationing on E.

SCALE 1" = 20'

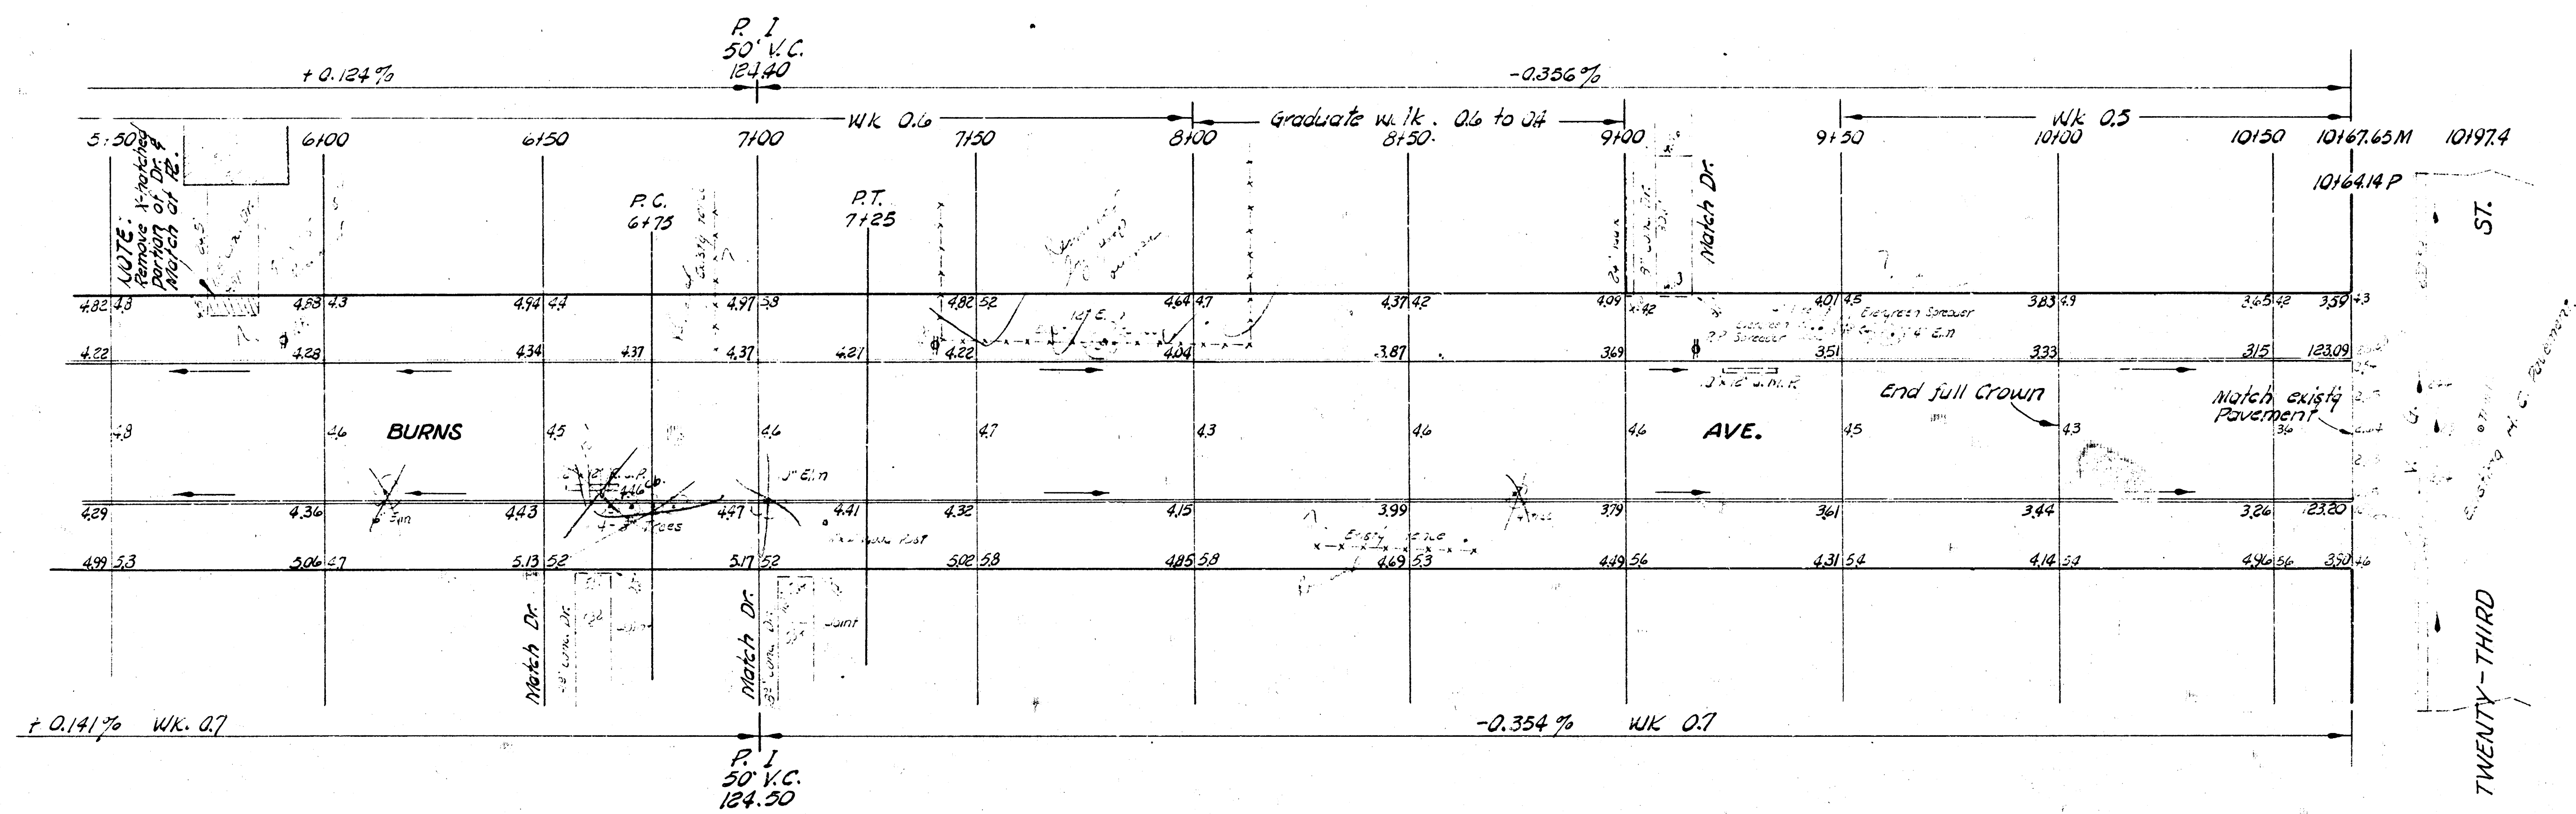

BURNS AVE.

PROJ. NO C17 - 45