


B.M. Elev. 114.96 top West bolt Hydrant.
" " 111.18 K in. Keeler bk of cb. S W. Cor.

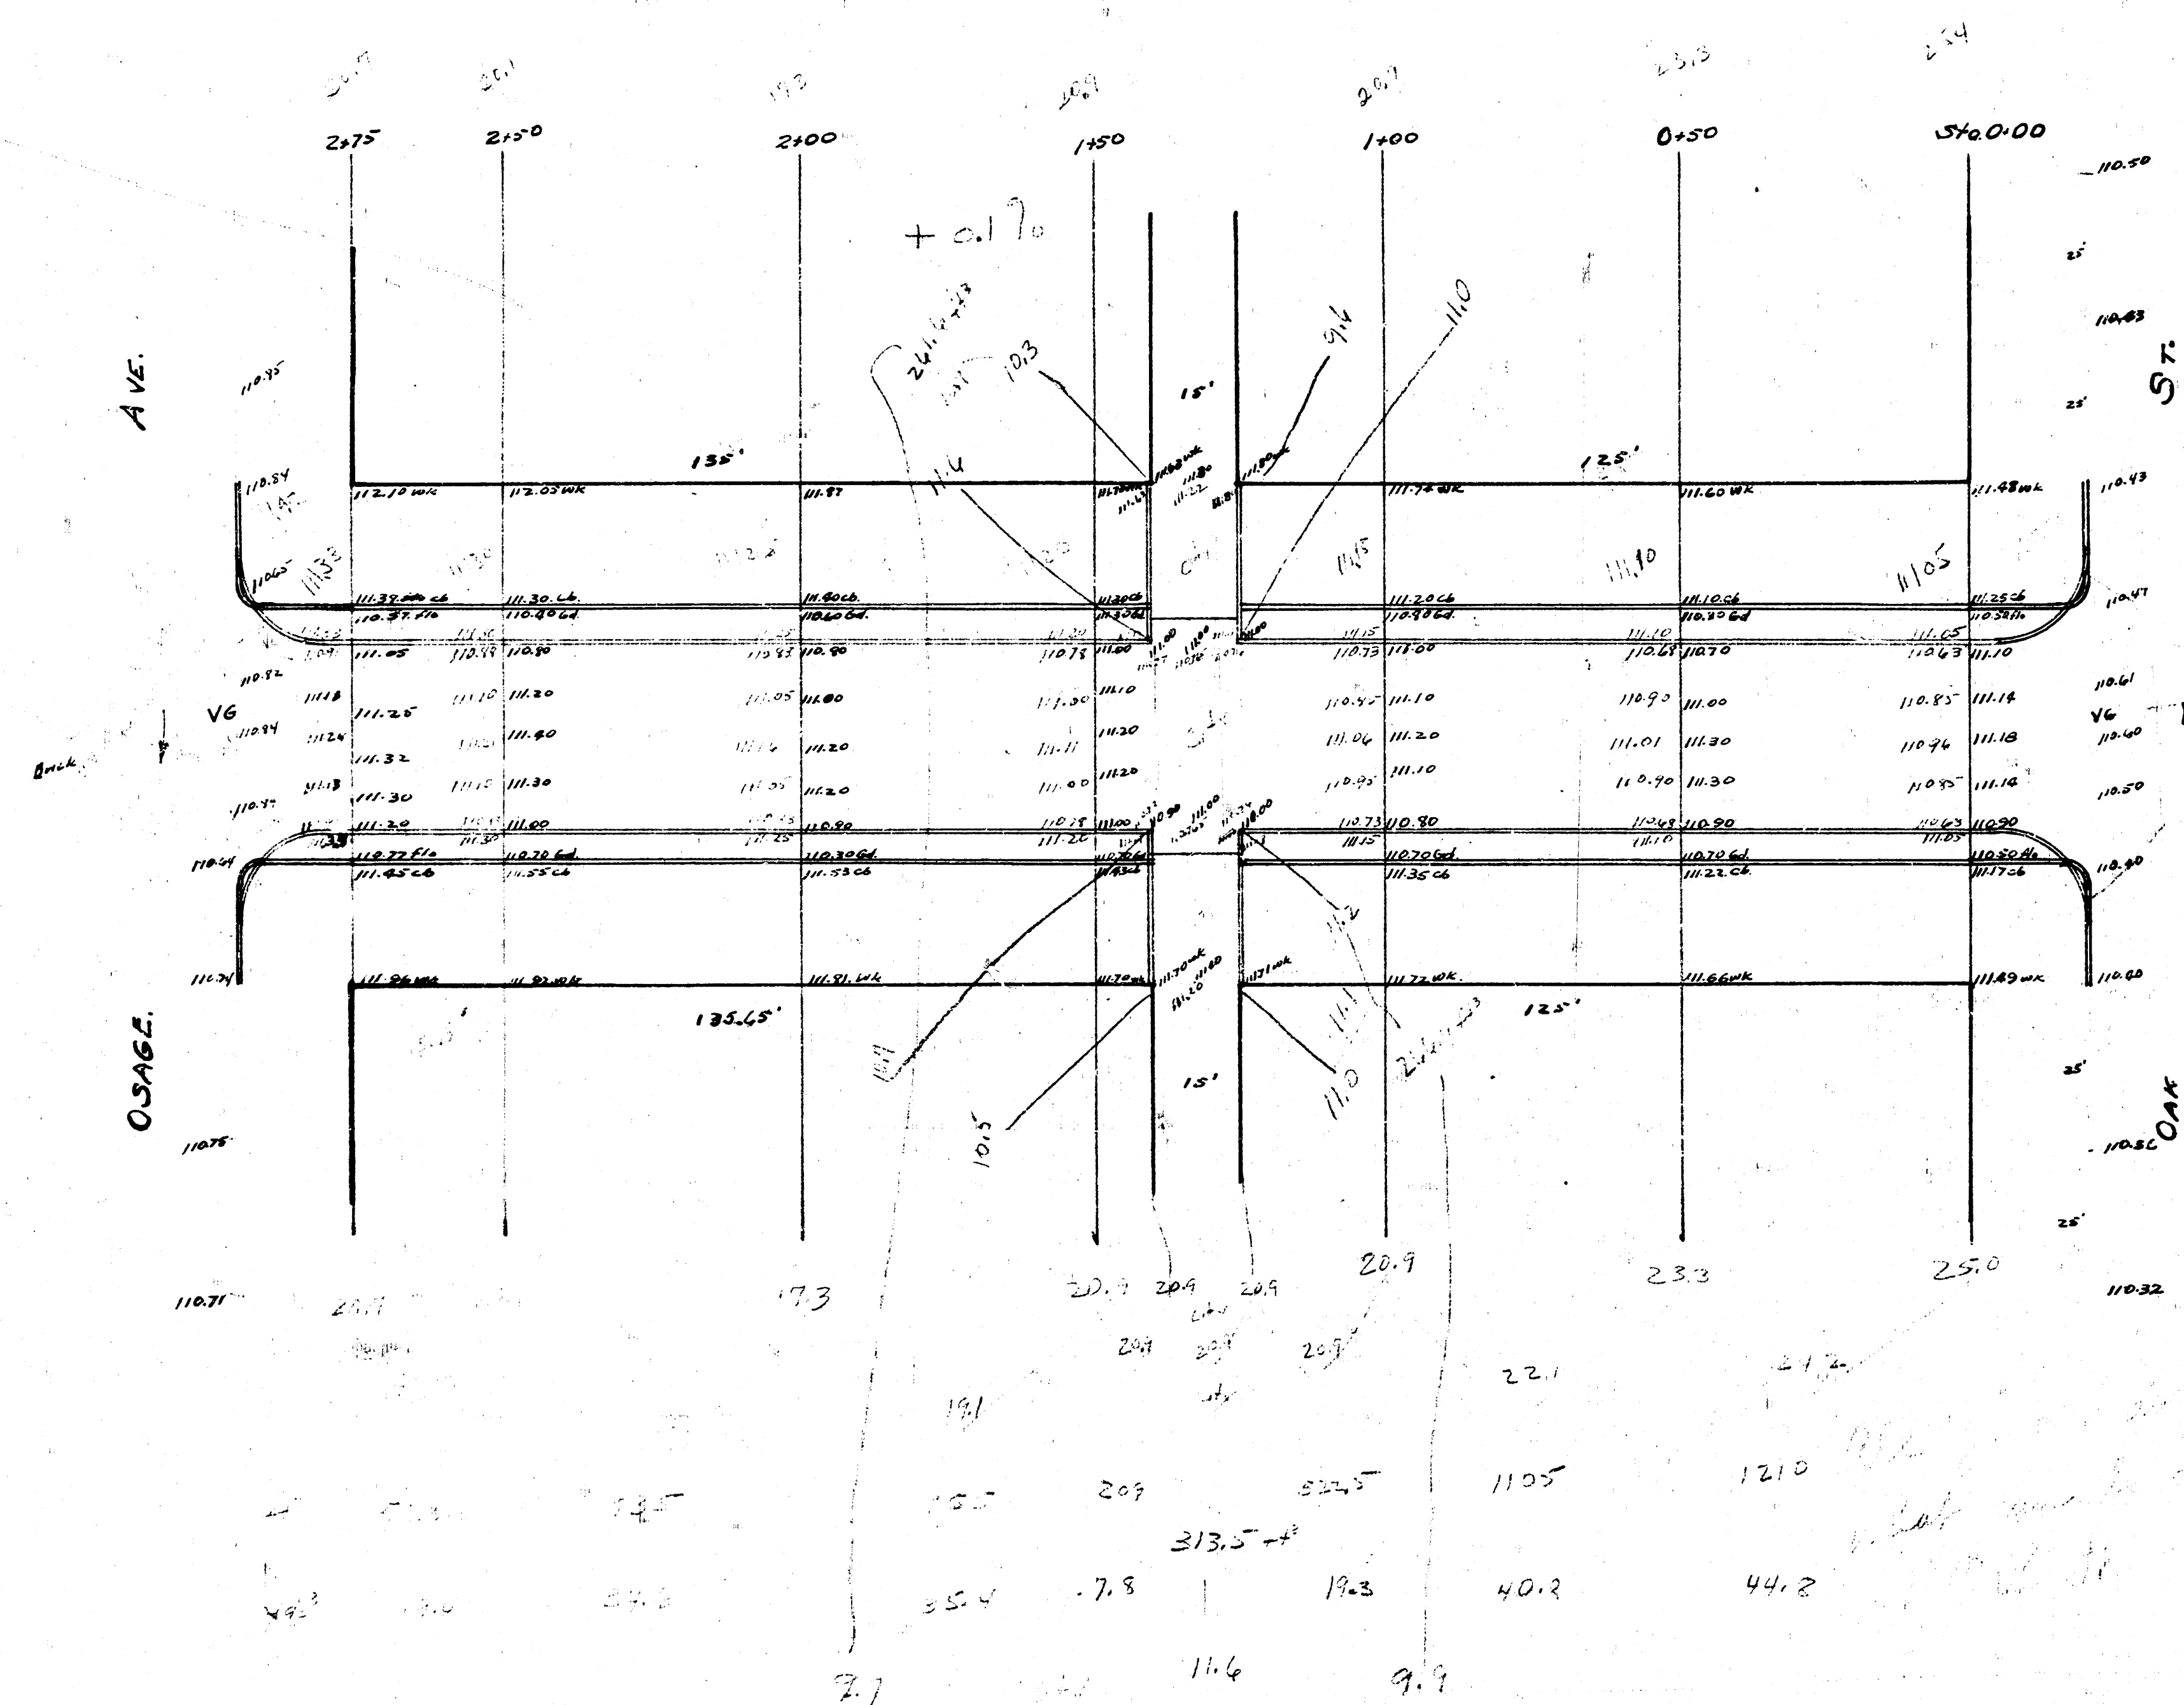

$202.1 + 202.1 \text{ Cyls.}$
 $342.15 + 3 = 345.2 \text{ Cyls.}$
 $256.3 \text{ Total Cyls.}$