


$$\begin{array}{r}
 2000000 \\
 393 \\
 233 \\
 600000 \\
 230 \\
 360 \\
 777 \\
 59 \\
 \hline
 4277700
 \end{array}$$

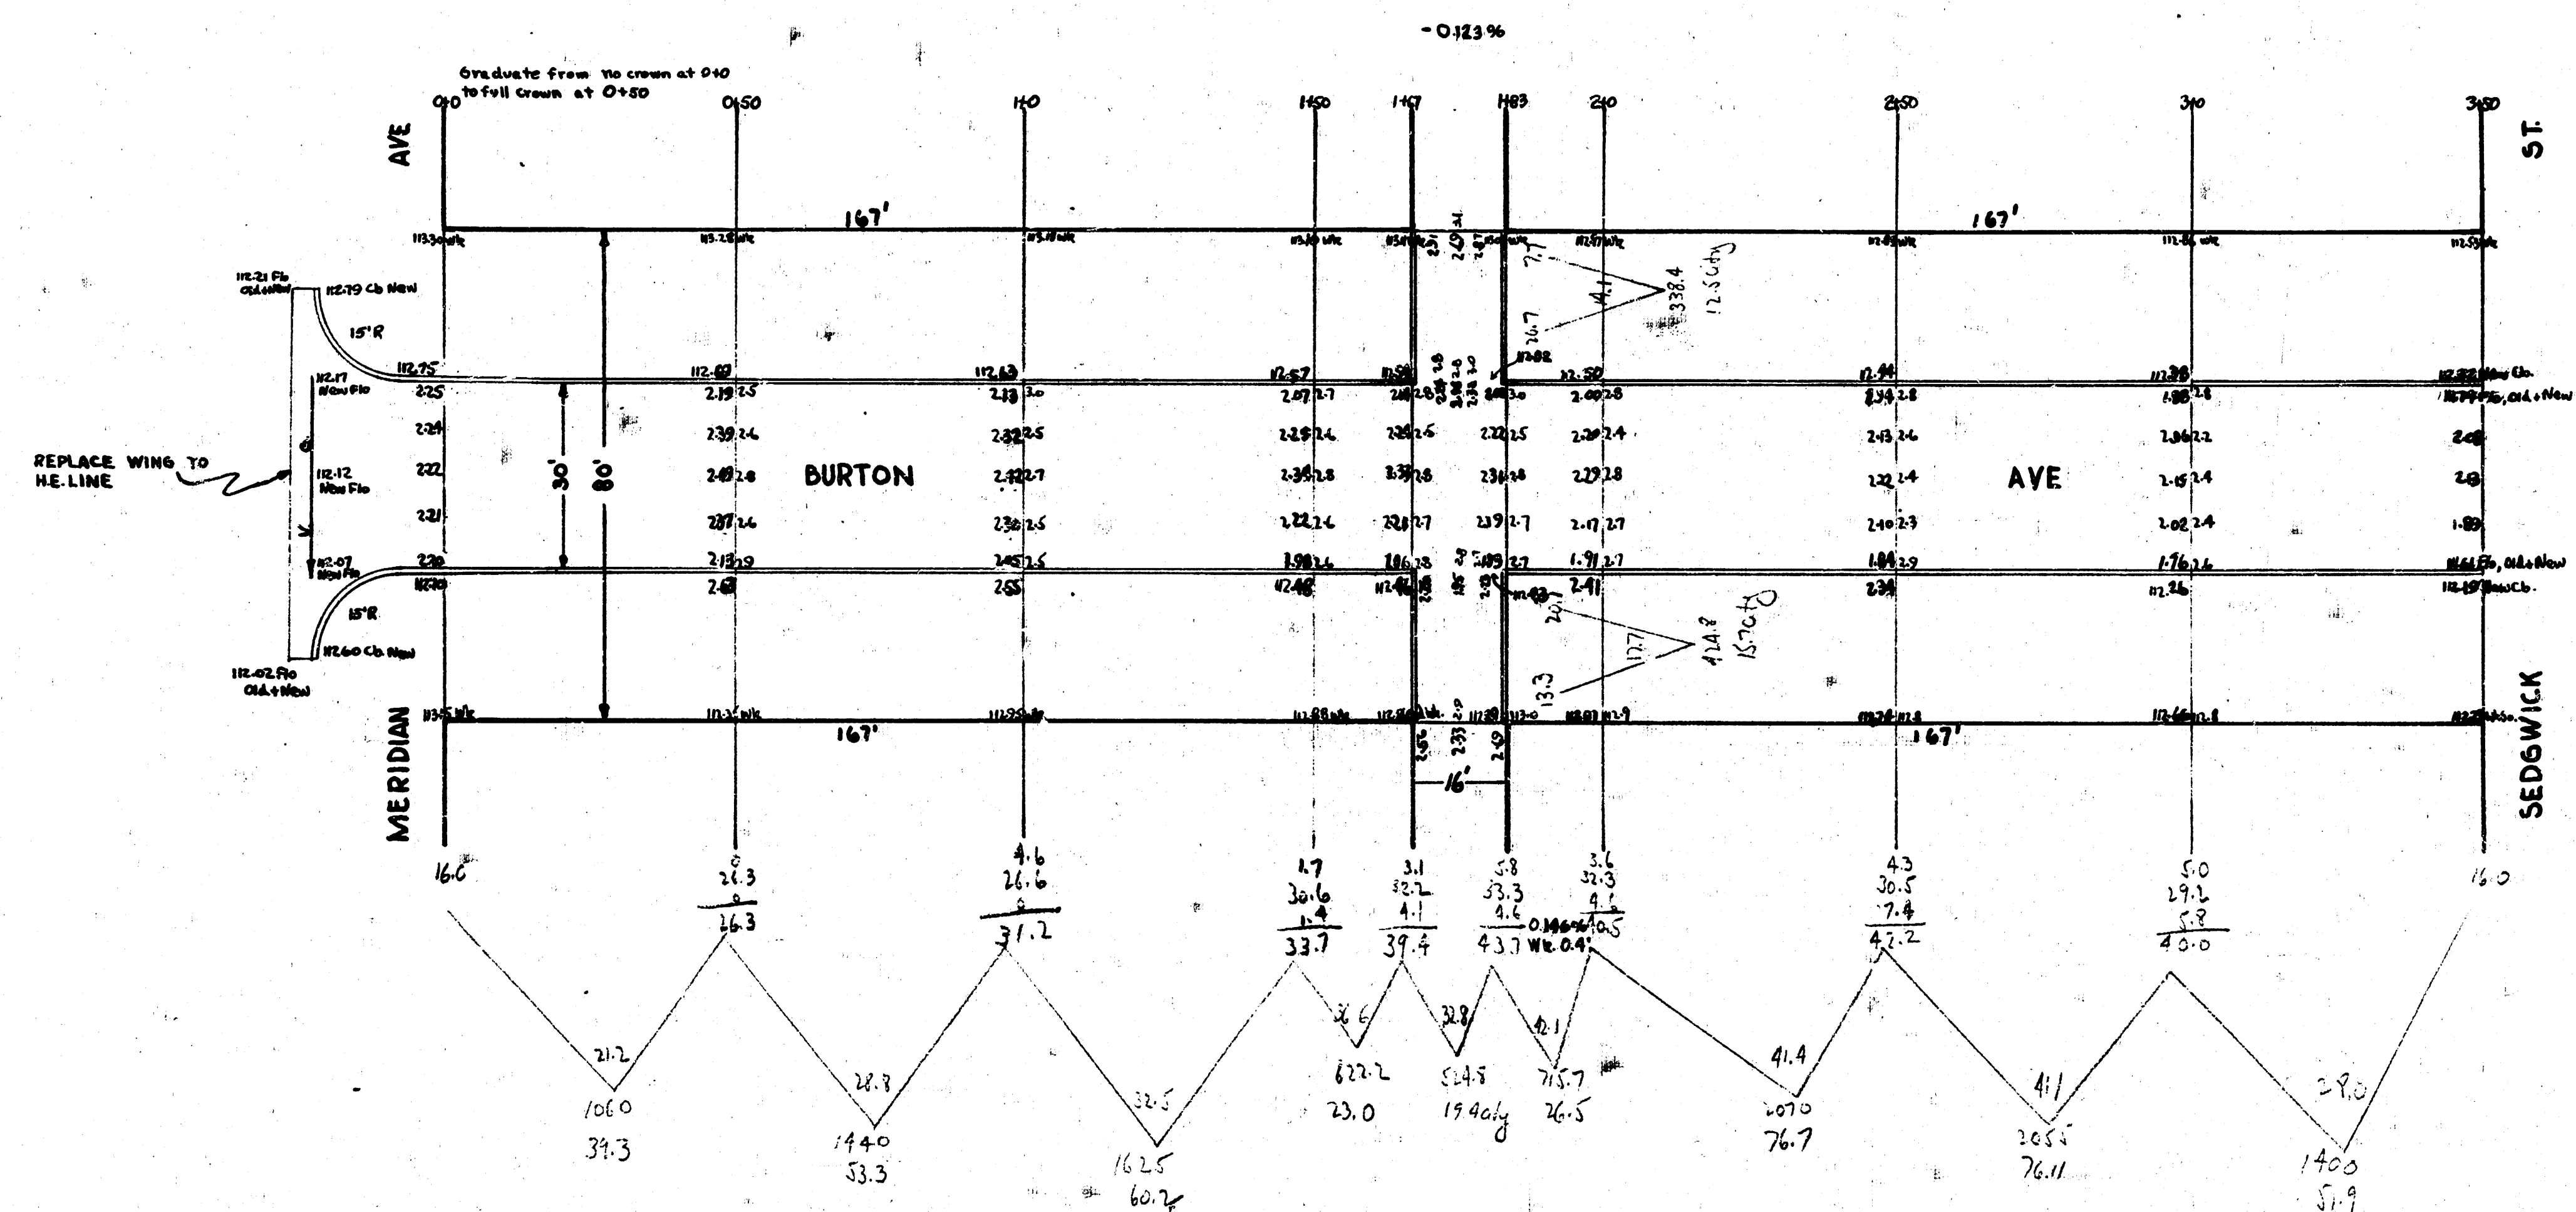

BURTON AVE
W.L. SEDGWICK TO E.L. MERIDIAN
30' CONCRETE & CB.
CITY of WICHITA, KANSAS
L.K. WHITE CITY ENGINEER
OCT. 1946