
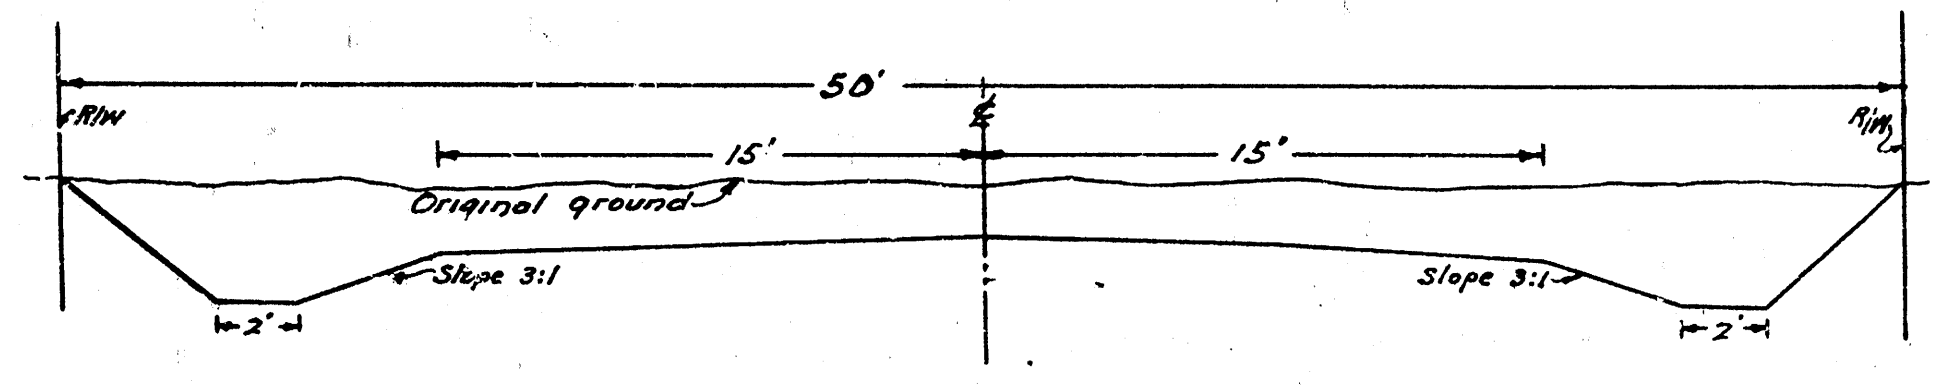


CITY OF WICHITA
STREET IMPROVEMENT
Sheet No. 18

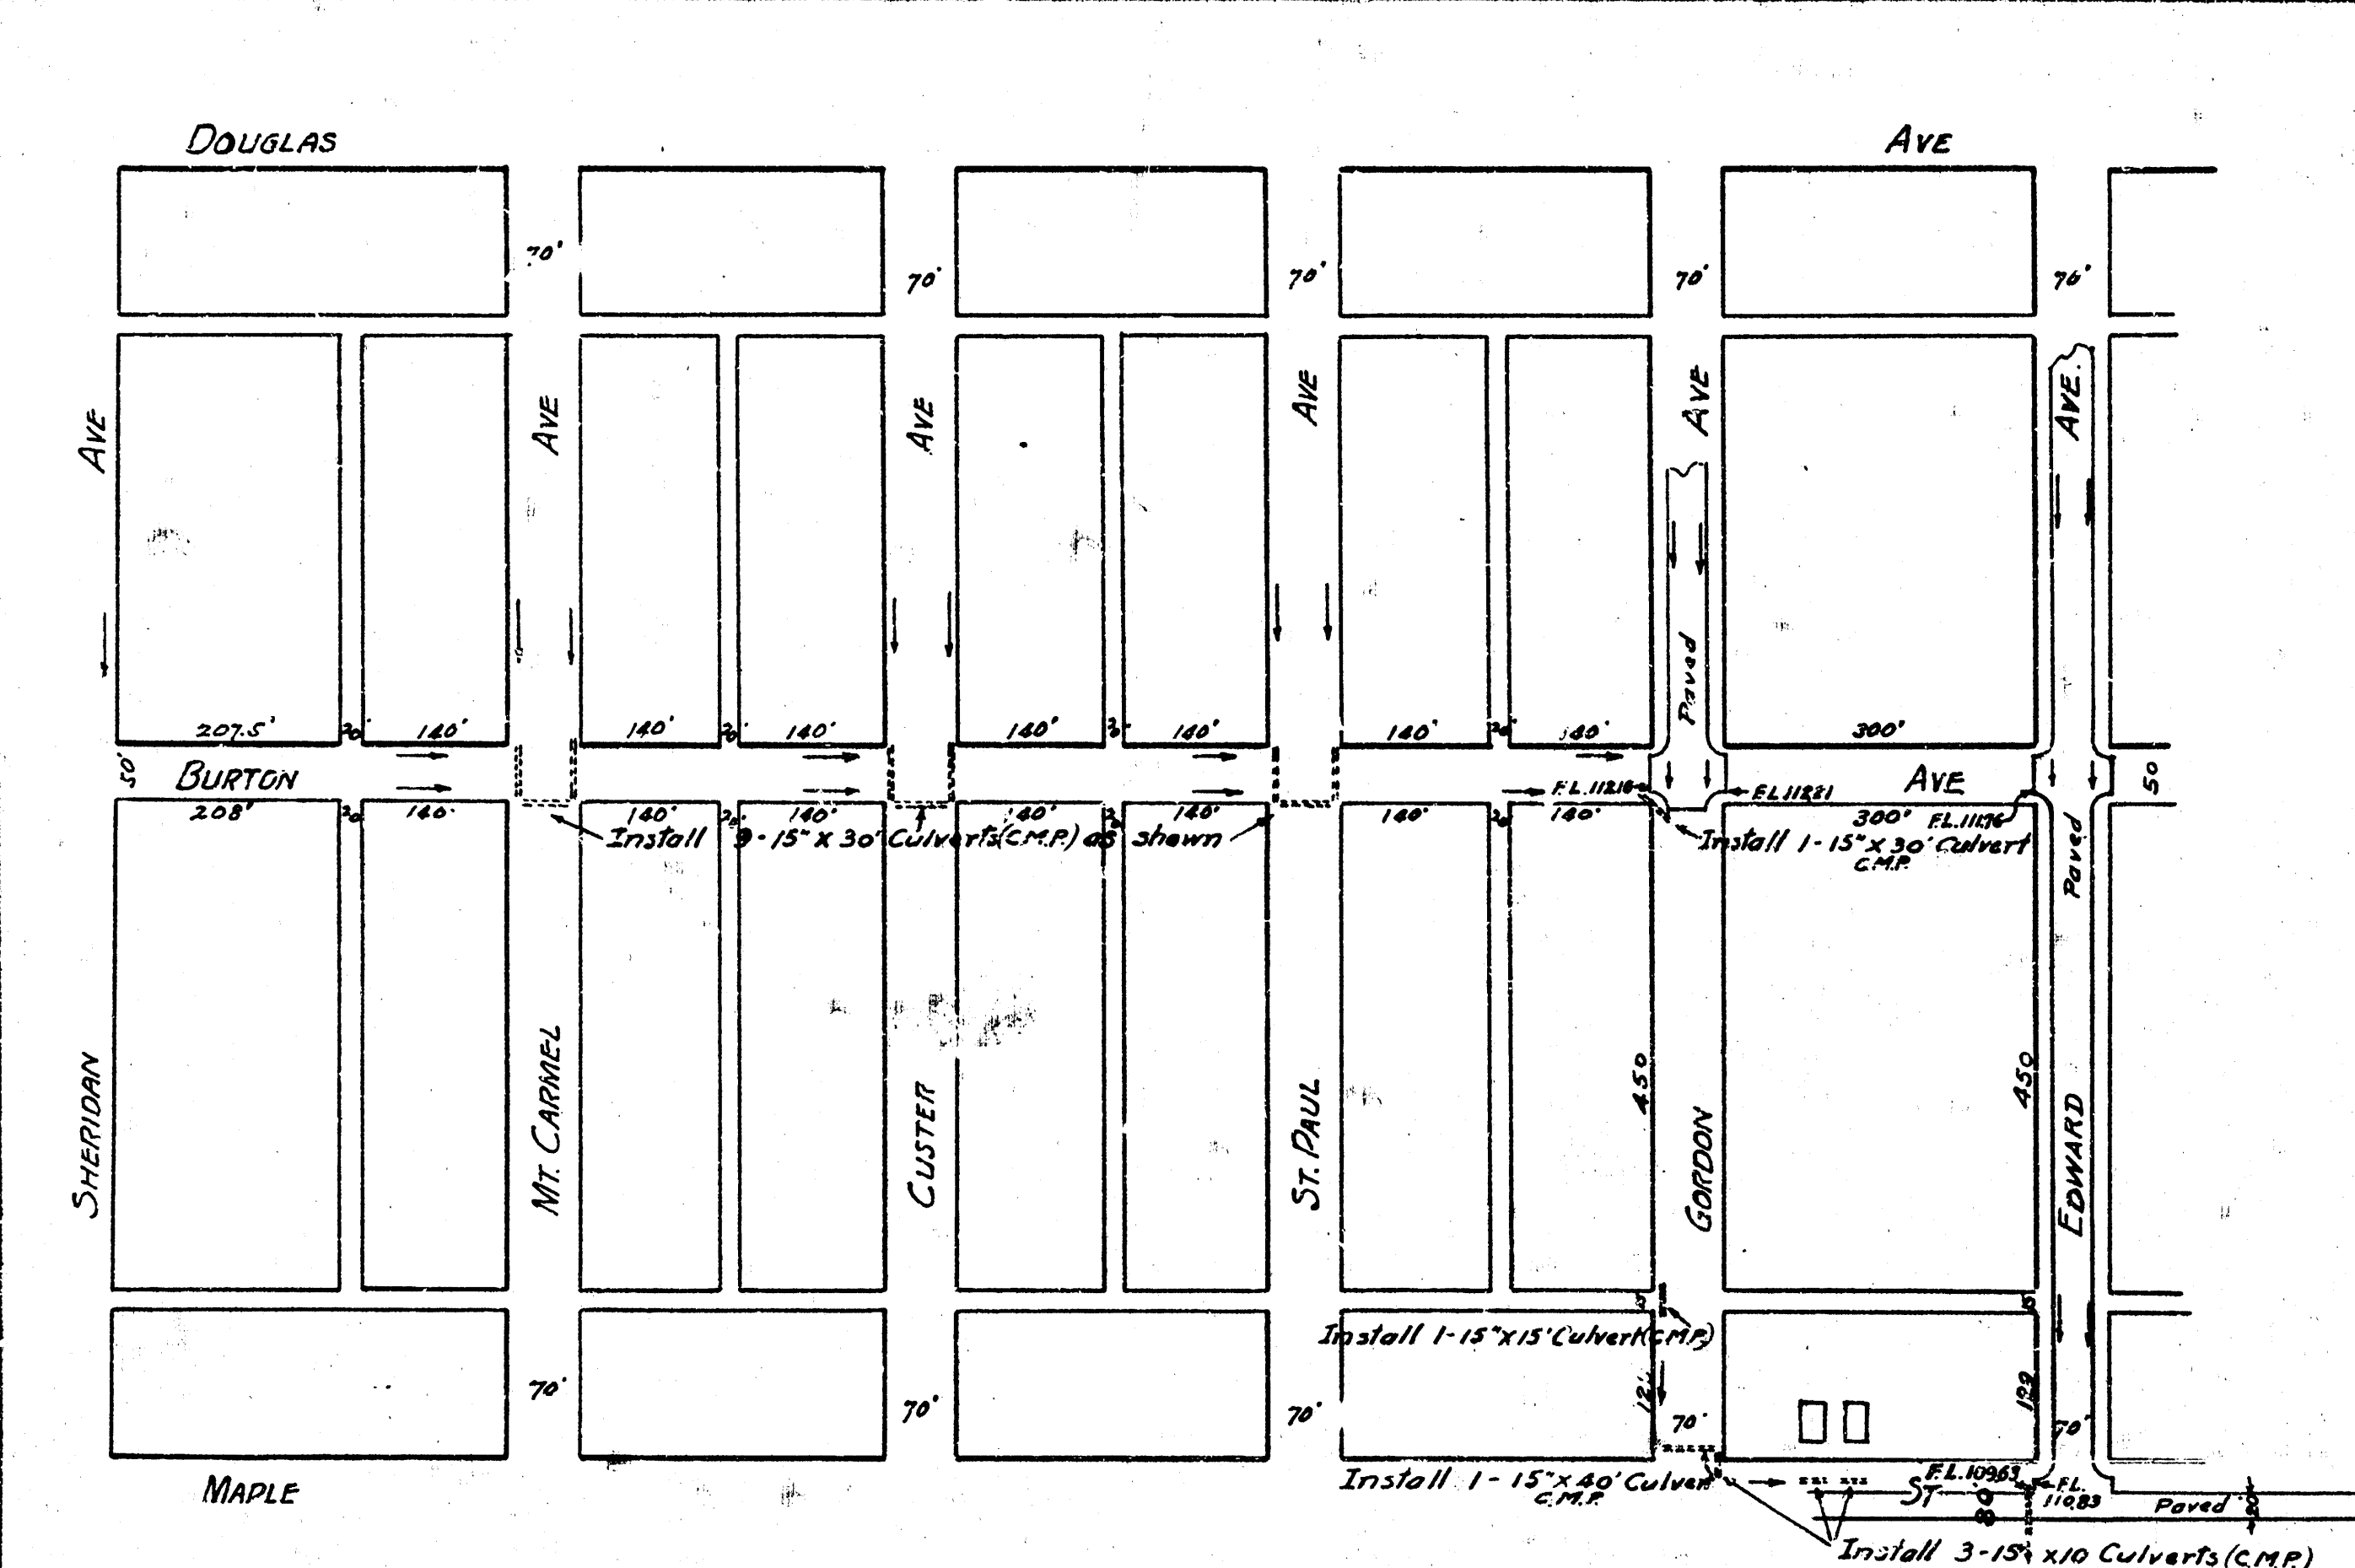

TYPICAL CROSS SECTION
Scale 1"=5'

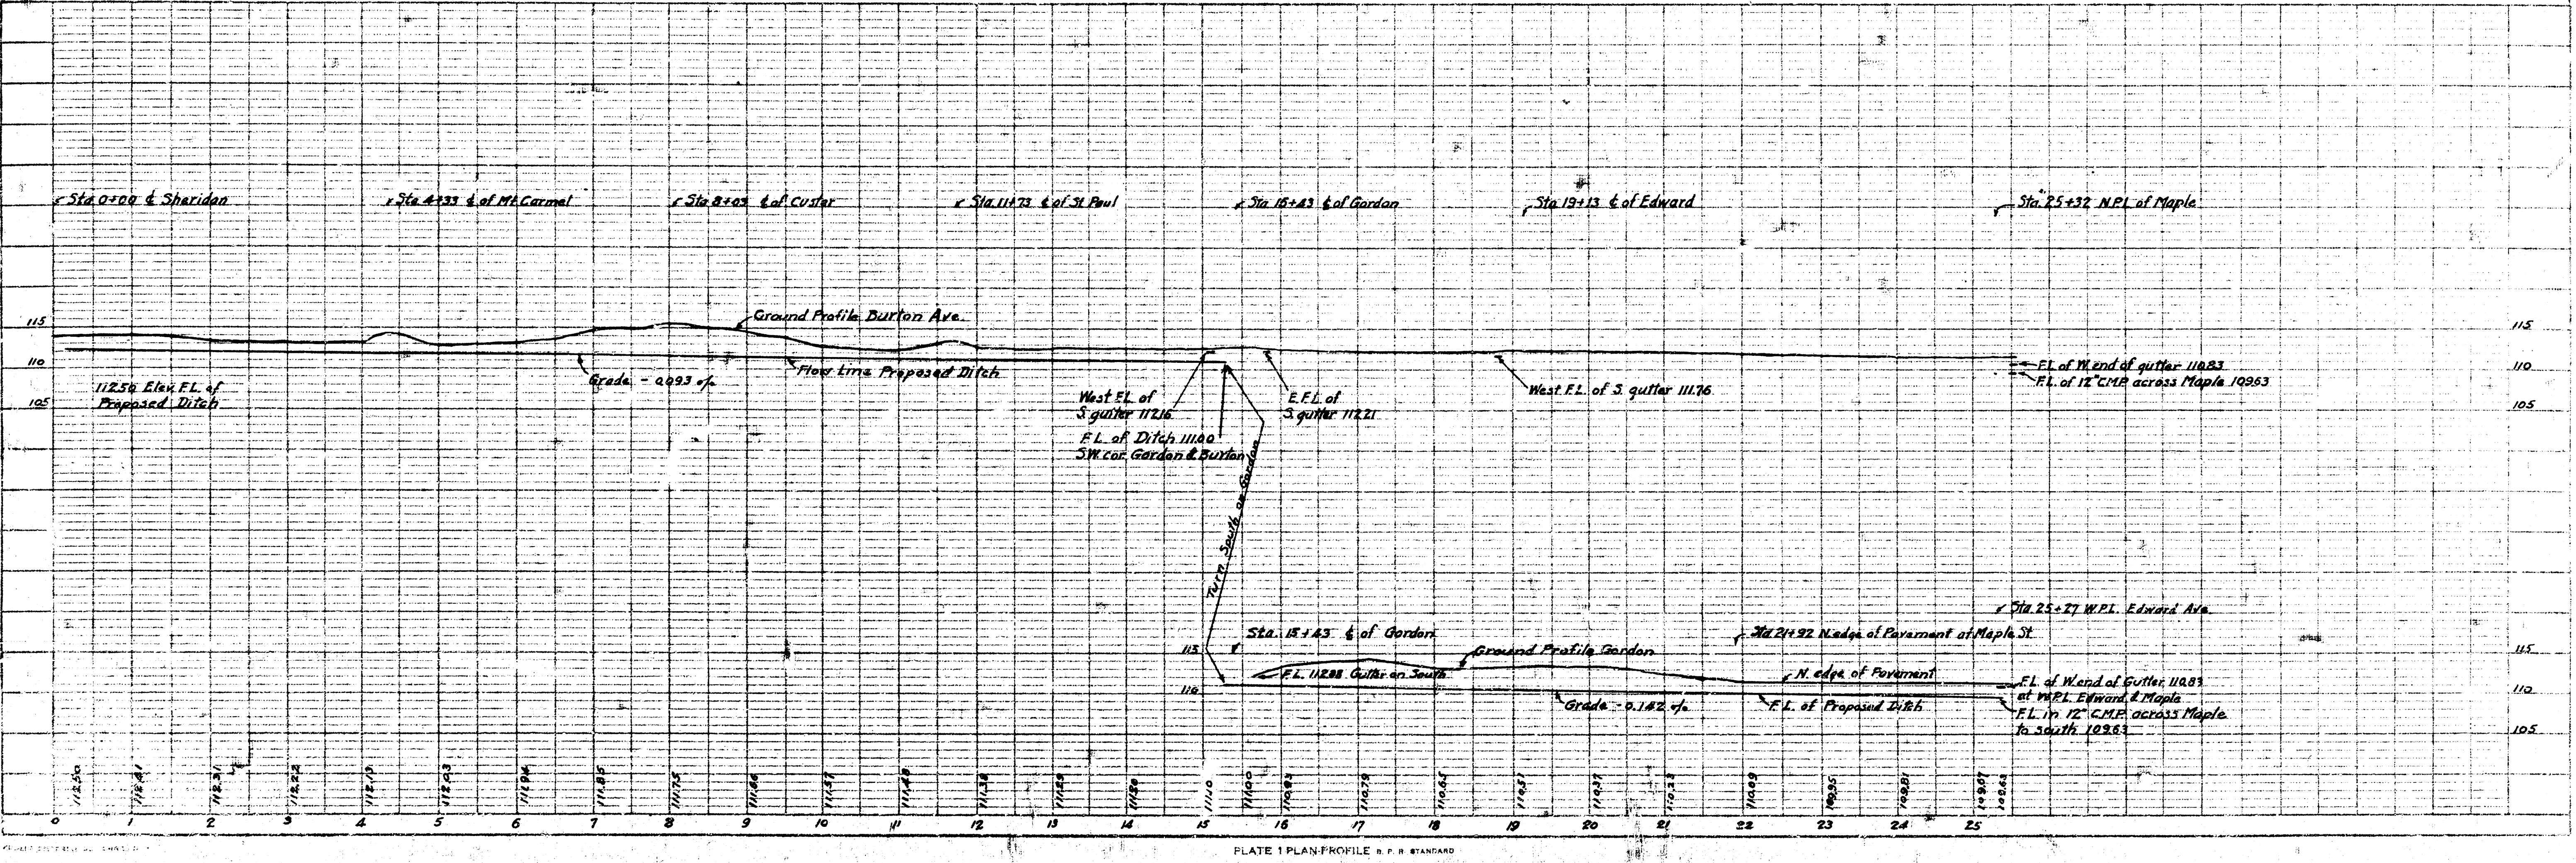


PLATE 1 PLAN PROFILE & P&R STANDARD