
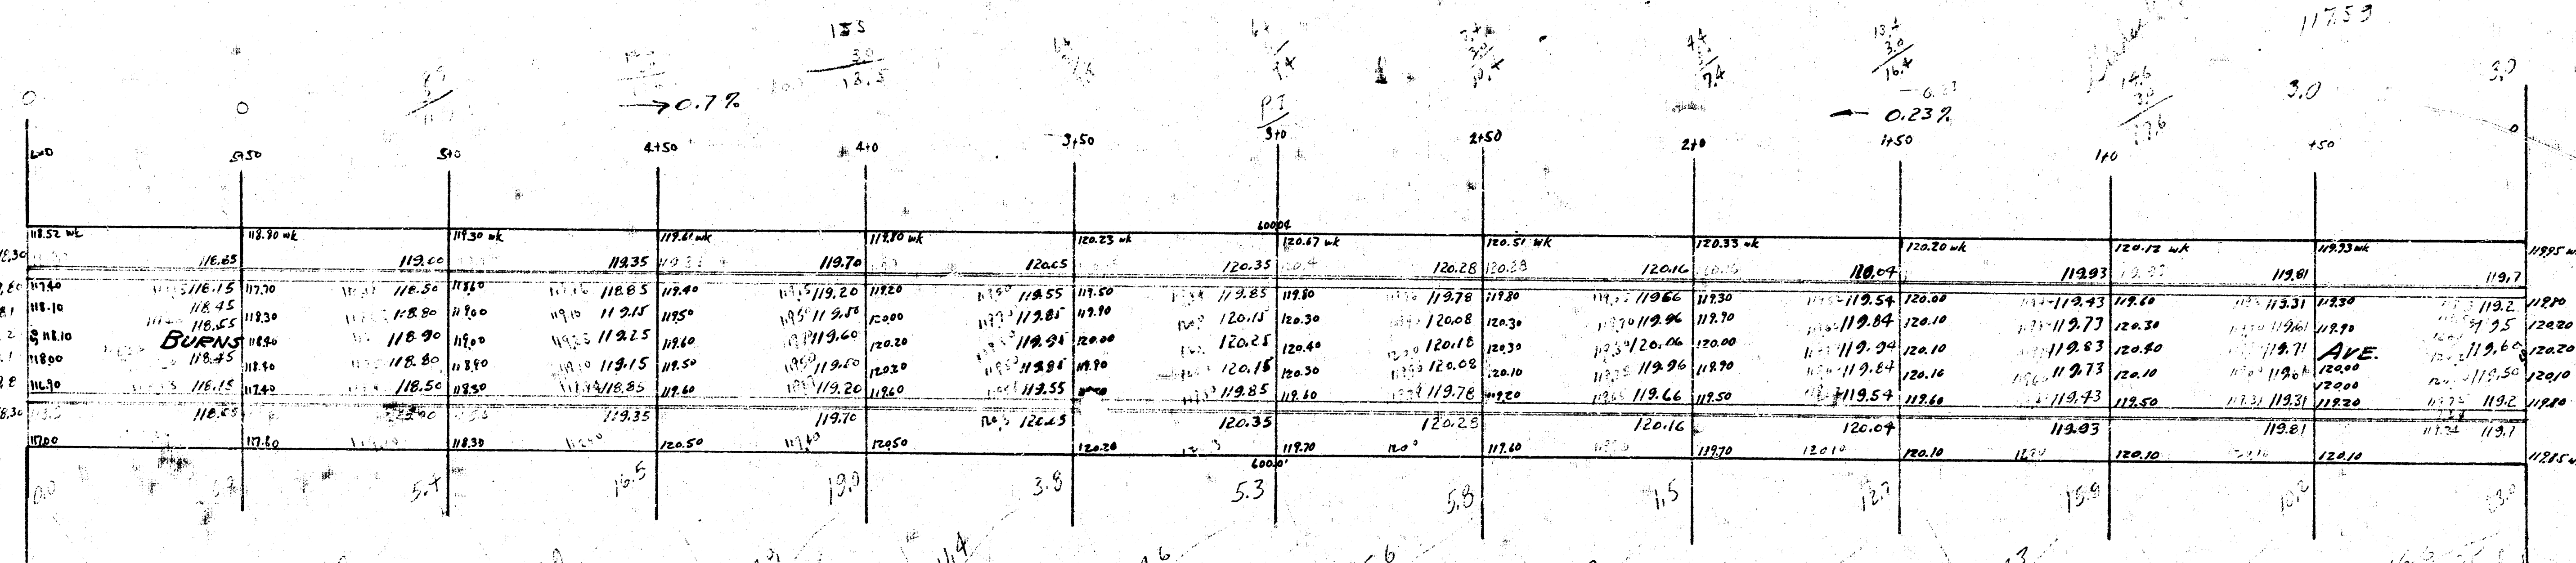


120.03 Iron in W. Thim N.S. Stanley & C. Garland S.
 119.85 On Iron SE. Cor Burns & 15th
 117.57 C. end S.S. 14th W.S. Woodland

cb 66ft only

117.55 'G' in Globe on E do 180.2' N of E 13th

> 0.1%

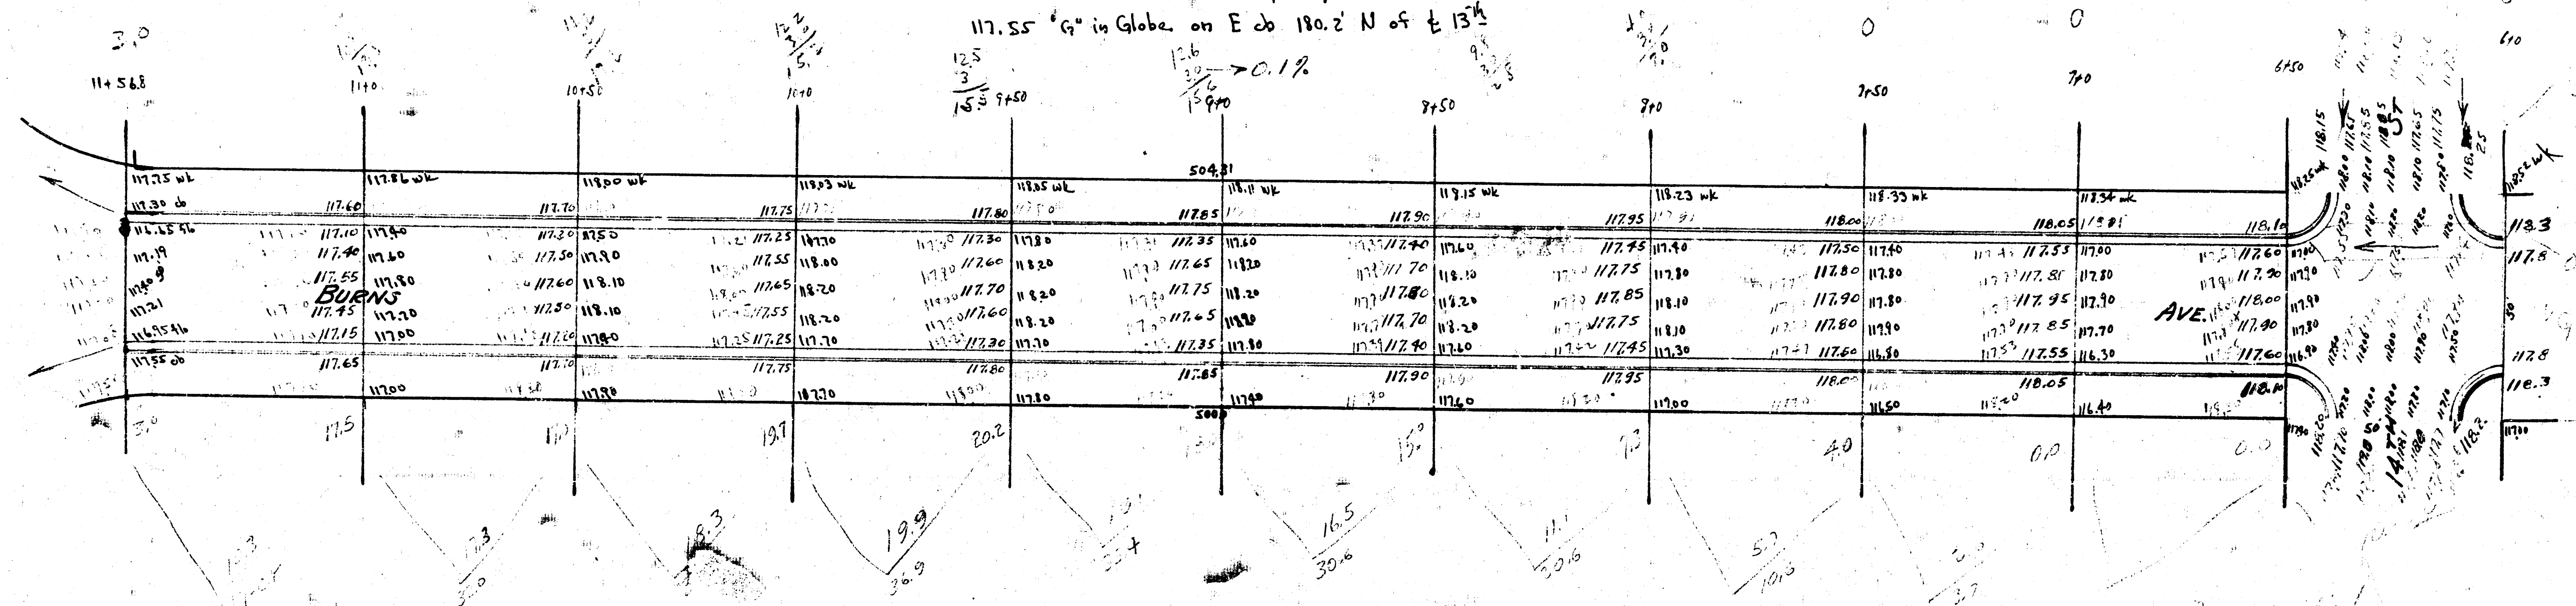

Pipe 424.8
 475.0 CY

Qty 0.0