


Bk
Survey
Plan
E.C.
Corrected

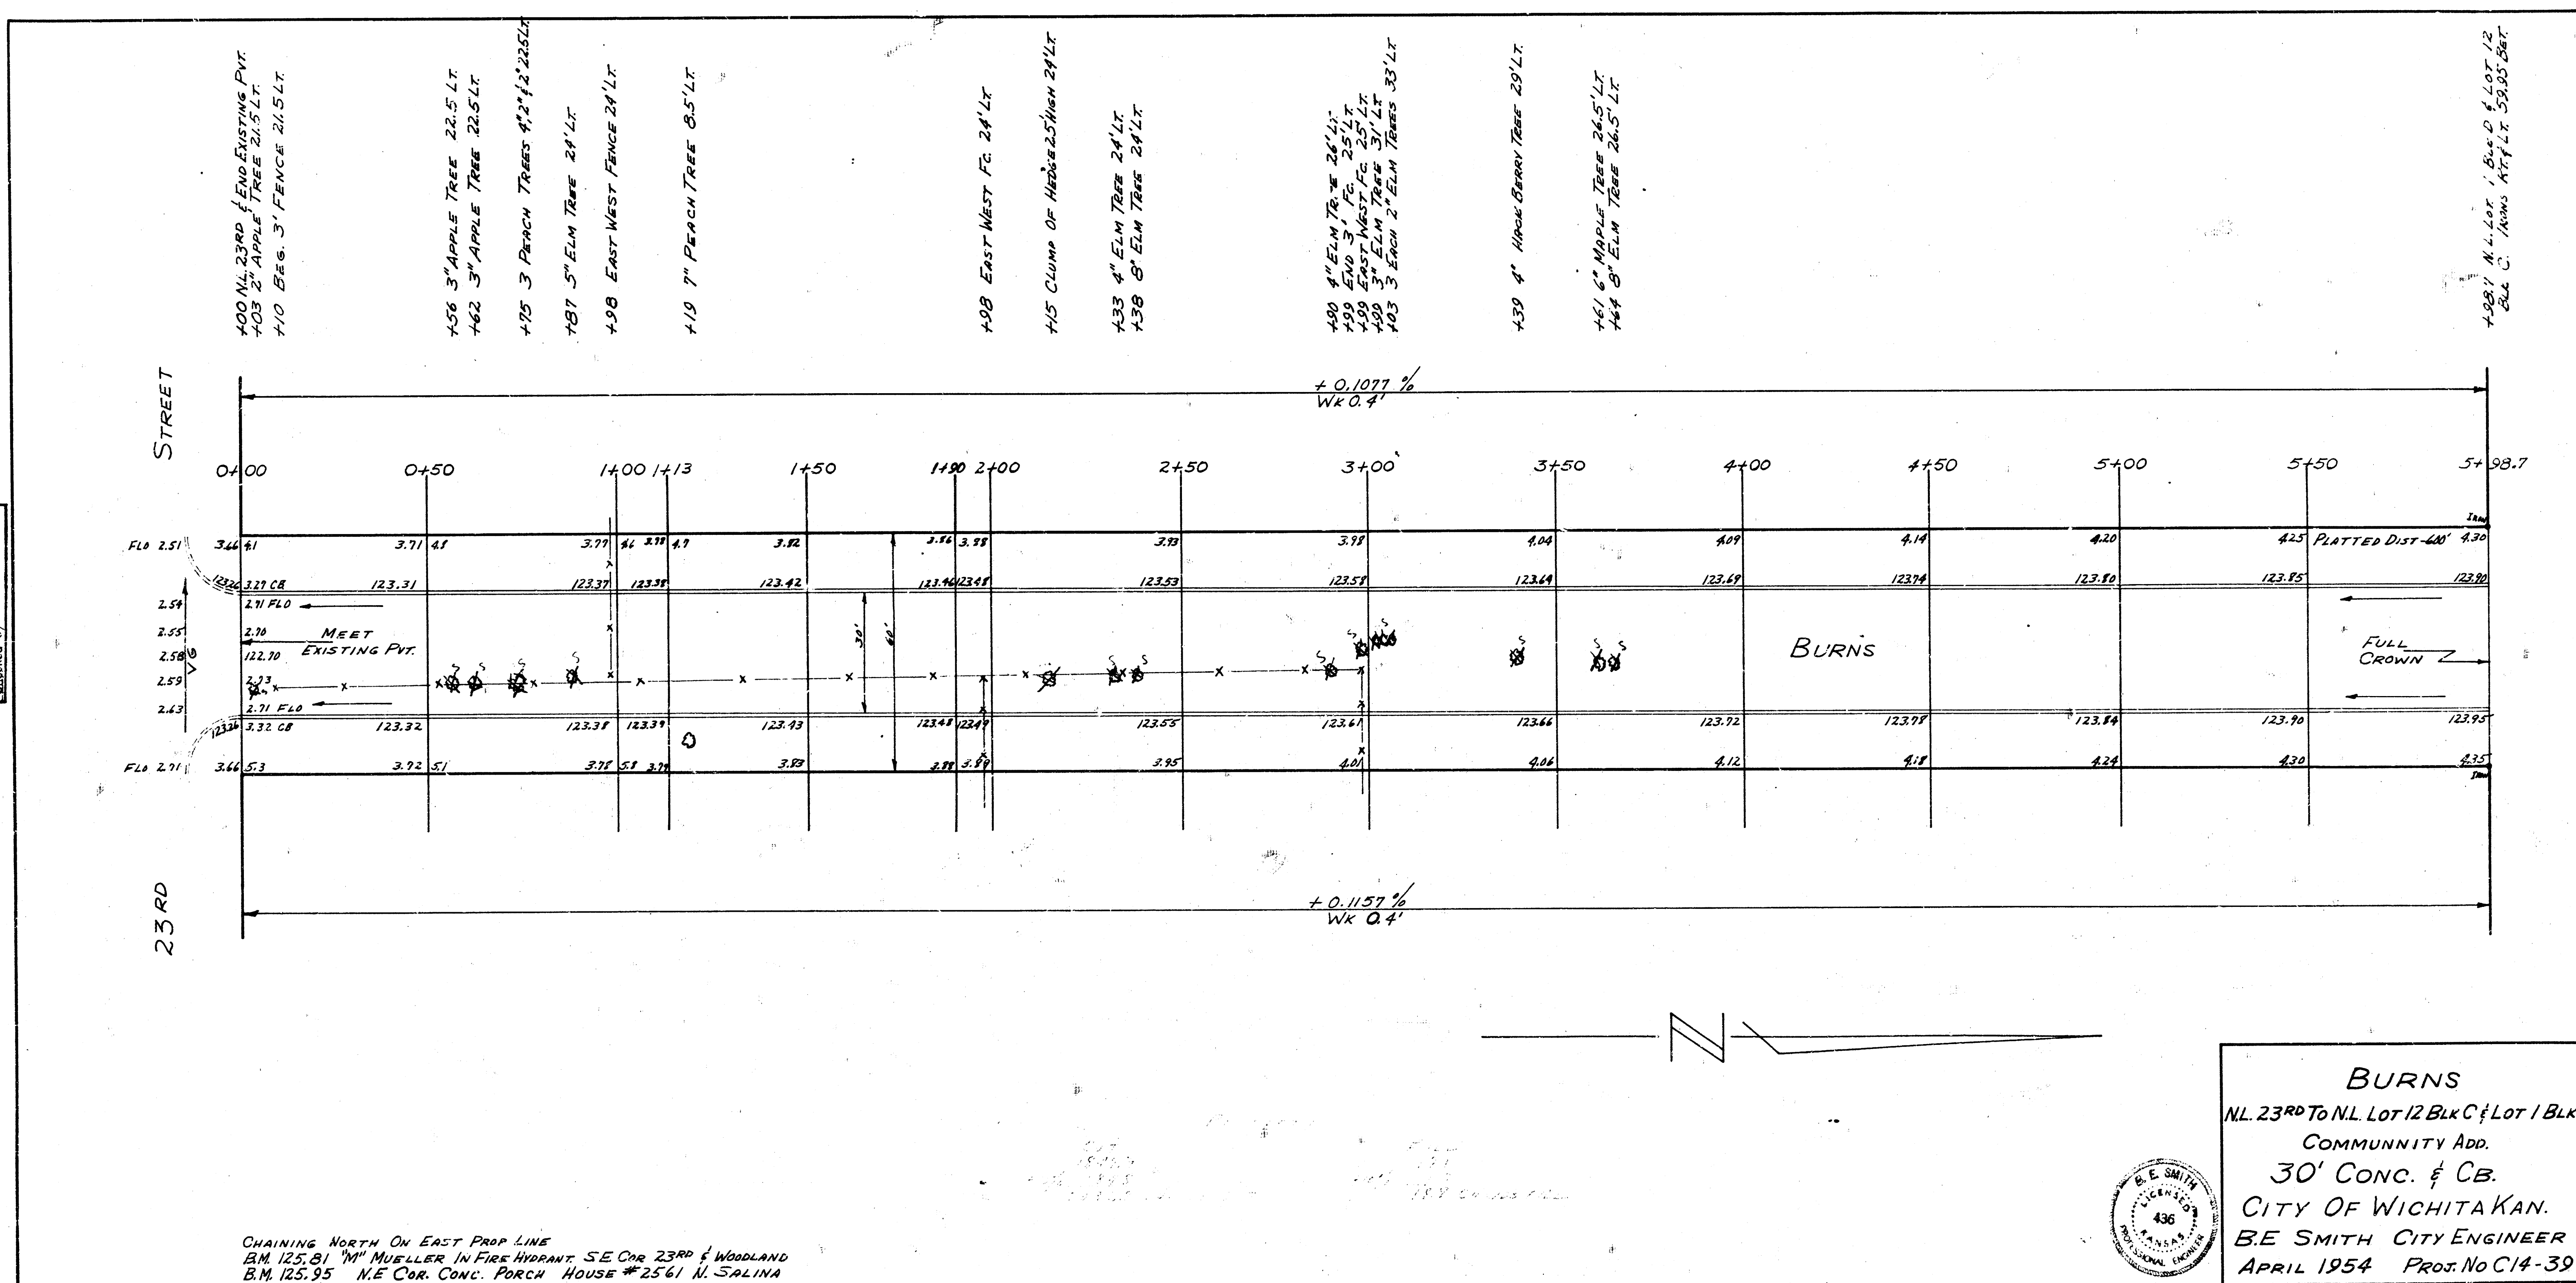

BURNS
 N.L. 23RD TO N.L. LOT 12 BLK C & LOT 1 BLK D
 COMMUNITY ADD.
 30' CONC. & CB.
 CITY OF WICHITA KAN.
 B.E. SMITH CITY ENGINEER
 APRIL 1954 PROJ. NO. C14-39