



B.M. 152.56 "X" Top Ch. WS Broadview ~ S/N to N End C.R. NW Cor Broadview Morris

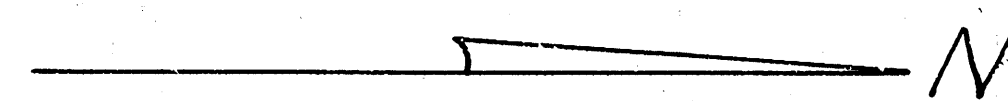

Wk. GRADUATED FROM 0.5' TO 0.6' 2+00 TO 3+00

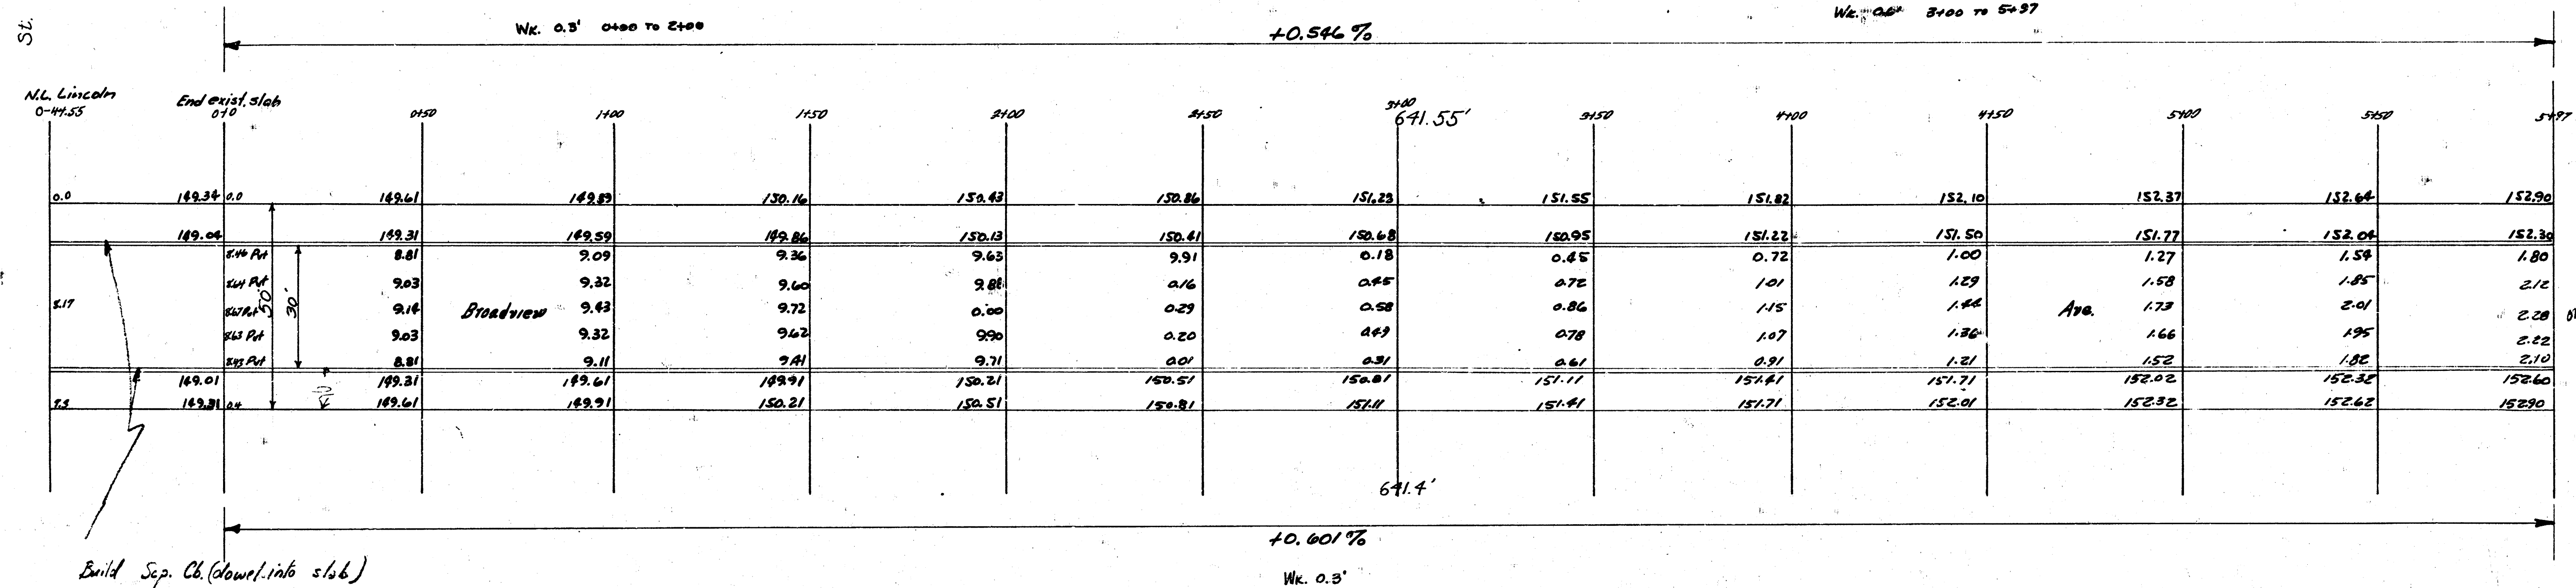

Build Sep. Ch. (down into slab)

Broadview Ave
N.L. Morris ~ N.L. Lincoln
30' Conc. & C.D.
City of Wichita Kansas
L.K. White City Engineer
August 1998 Project 11-105