


B.M. 145.94 "M" IN MUELLER FIRE HYD. GRAND & WAYERLY




Exc.
Prep. City
2017
1.5.73
2577 sq. yds.

Survey
BK 27-10
145.94

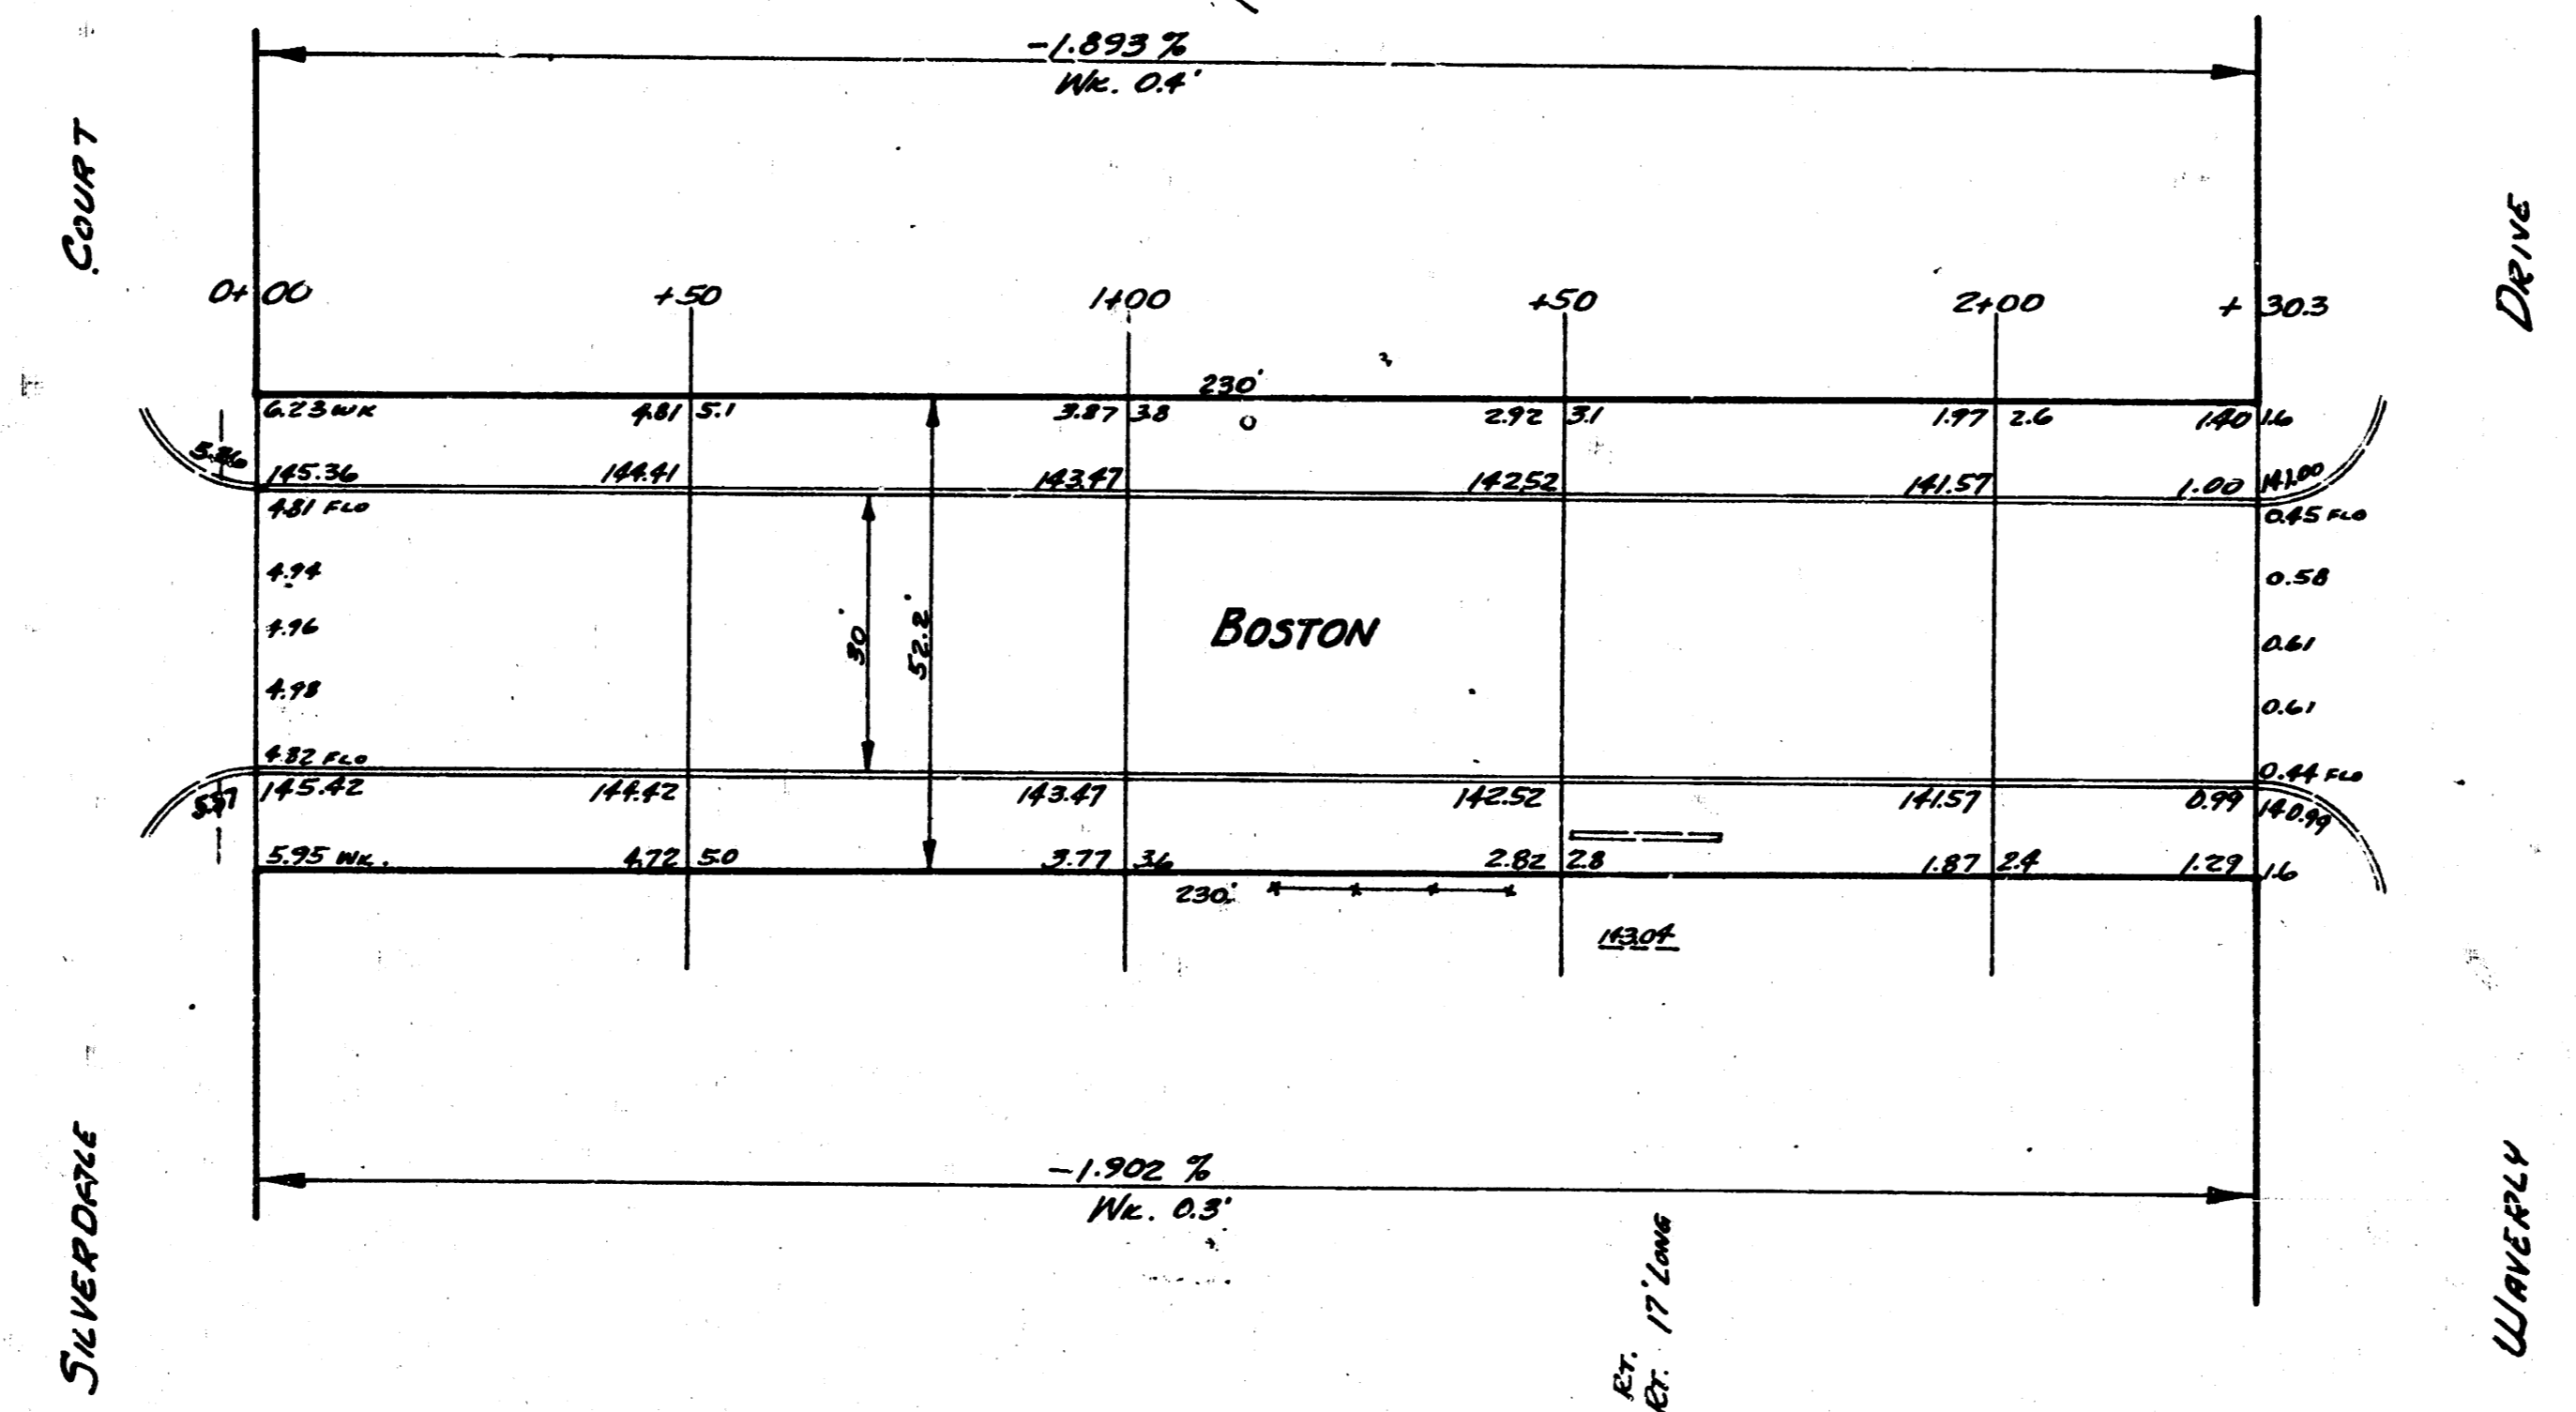

11/4" P. RAIL 83' L.F.

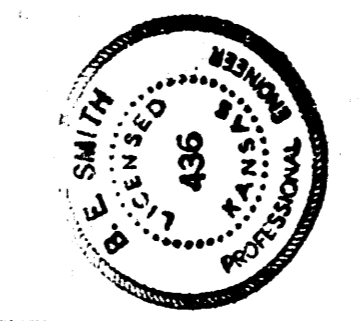

BOSTON STREET
EL. SILVERDALE TO W.L. WAYERLY
30' Conc & Cb.
CITY OF WICHITA, KANSAS
BE. SMITH CITY ENGINEER
JAN. 7, 1953 Proj. No. CR-122