
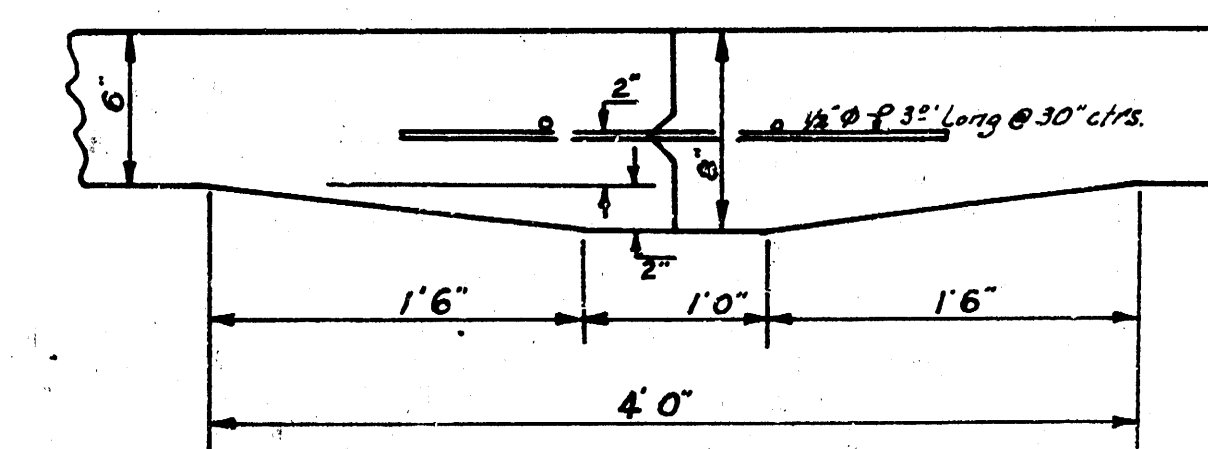


Survey (601) 116 174-18
 Plan
 Checked
 1/1

BM- 151.62 NW cor conc porch Ho# 1202 Edgemoor

BM- 153.31 SE cor conc porch Ho# 1145 Christine

Excavation
 3881
 10%
 445.7 cu yds

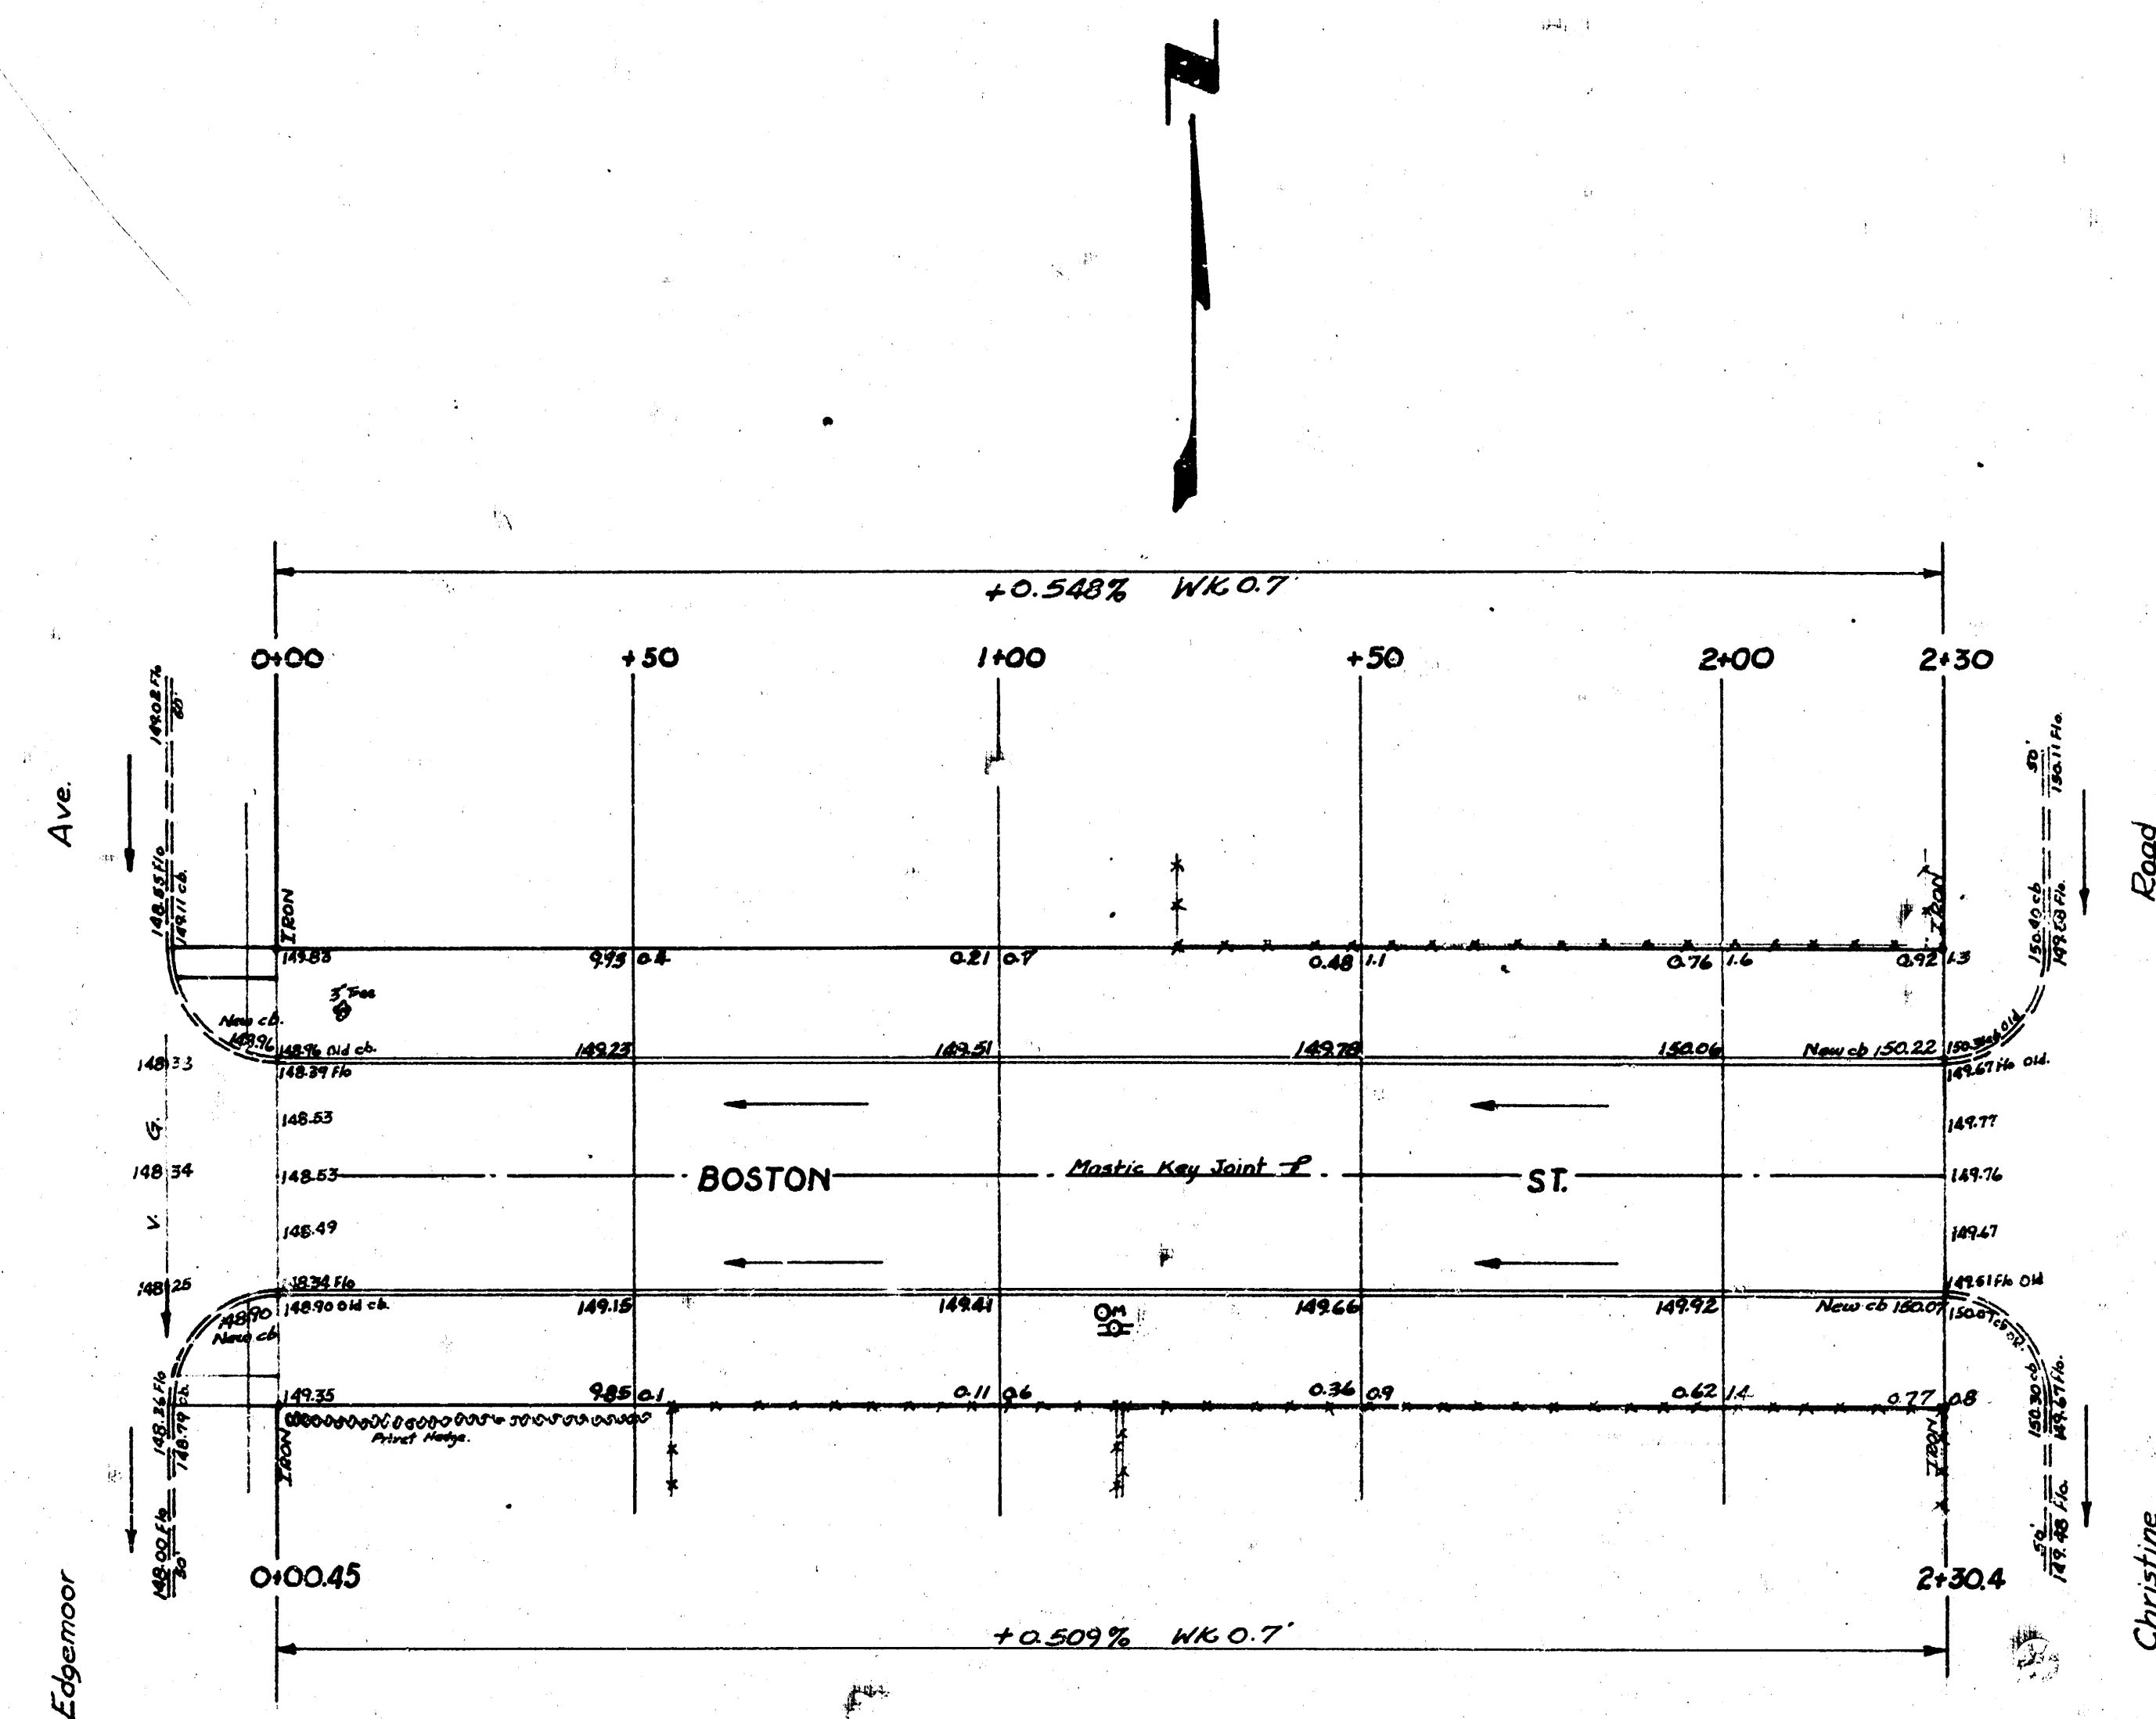

DETAIL OF MASTIC KEY JOINT
 No SCALE

BOSTON ST.
 EL. Edgemoor to WL Christine
 30' Conc. & Cb.
 CITY OF WICHITA, KANSAS
 D.E. SMITH CITY ENGINEER
 Feb. 1954 PROJ. NO. C15-276

