


0+08.84	R.C.				


B.M. 14387 SW Cor. Cons. Park No. 1106 Paige.
B.M. 14360 "R" in Ritchie N. Ch. Boston & E.L. Paige.




Scale: 1"=50'

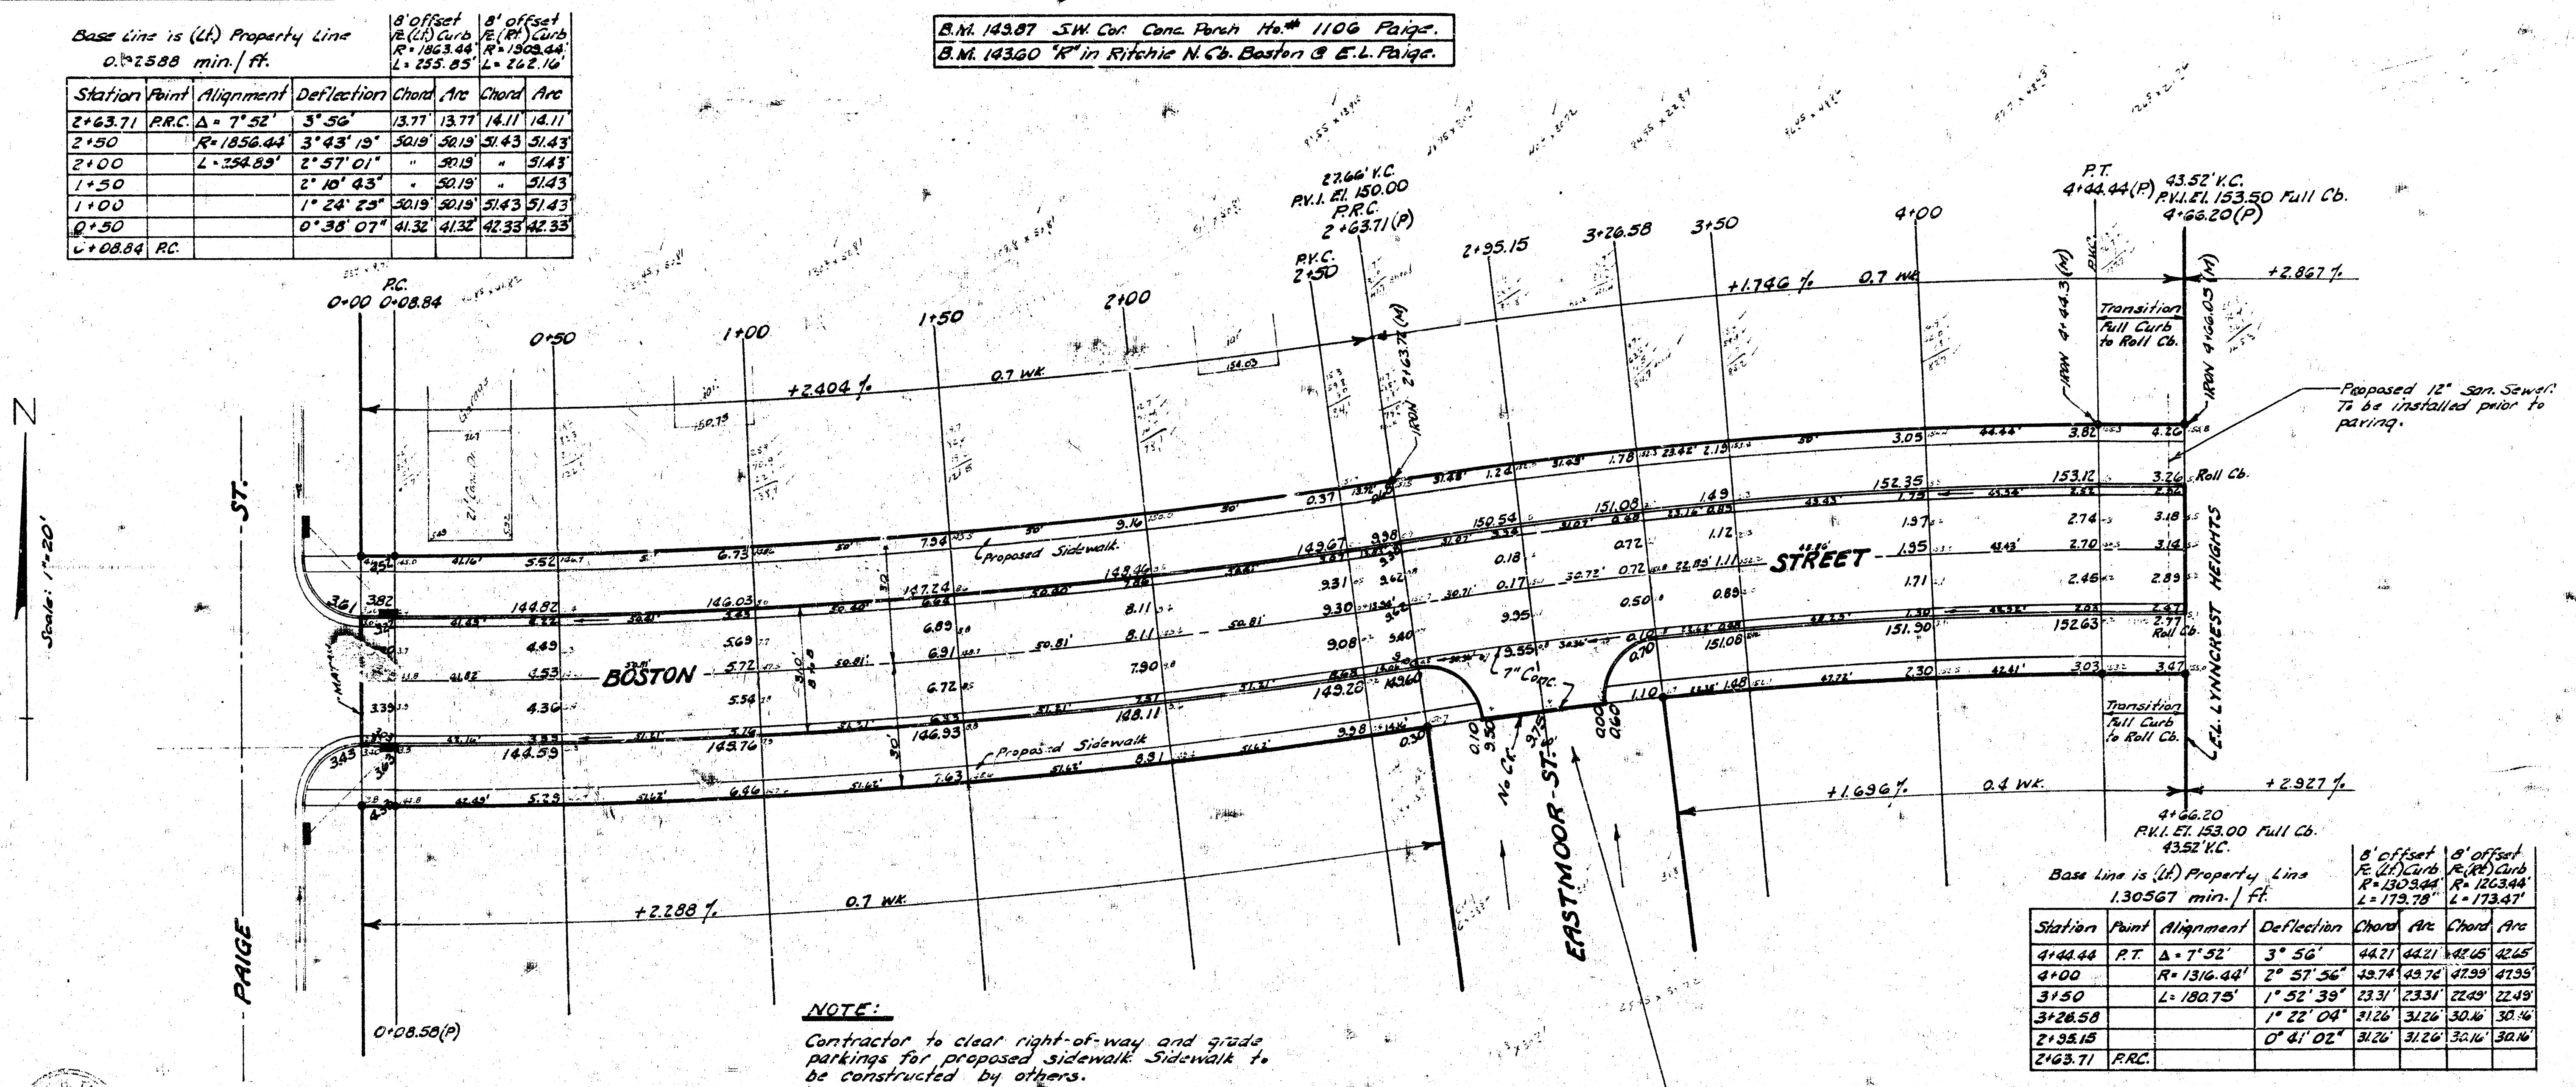

2+63.71	P.R.C.				

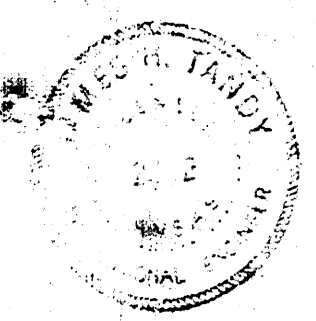

EXCAVATION		LIME TREATED SUB-GRADE	
PROPERTY	CITY	PROPERTY	CITY
1633 Cu.Yds.	108 Cu.Yds.	1600 Sp.Yds.	168 Sp.Yds.
163 "	11 "	13 "	5 "
Totals 1,796 Cu.Yds.	119 Cu.Yds.	1643 Sp.Yds.	173 Sp.Yds.

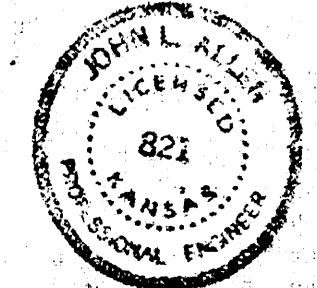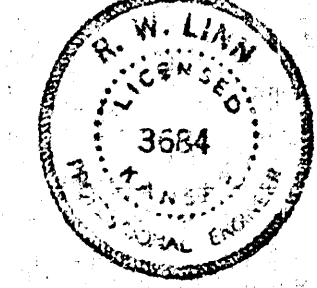

BOSTON STREET
FROM E.L. PAIGE STREET
TO E.L. LYNNCREST HEIGHTS ADD'L.
26-2-30 A.C.
B.E. SMITH CITY ENGINEER
CITY OF WICHITA KANSAS
Date: July 1949
Project No. C.18-173