


B.M. = 164.60 R.R. Spk. N.E. Side Small Box Elder Tree 12' W. of W.L. Capri Cir.
 & 5' N. of S.L. Cedar Lakes Village 4th Addn.

Baseline is W. L. Capri Cir.

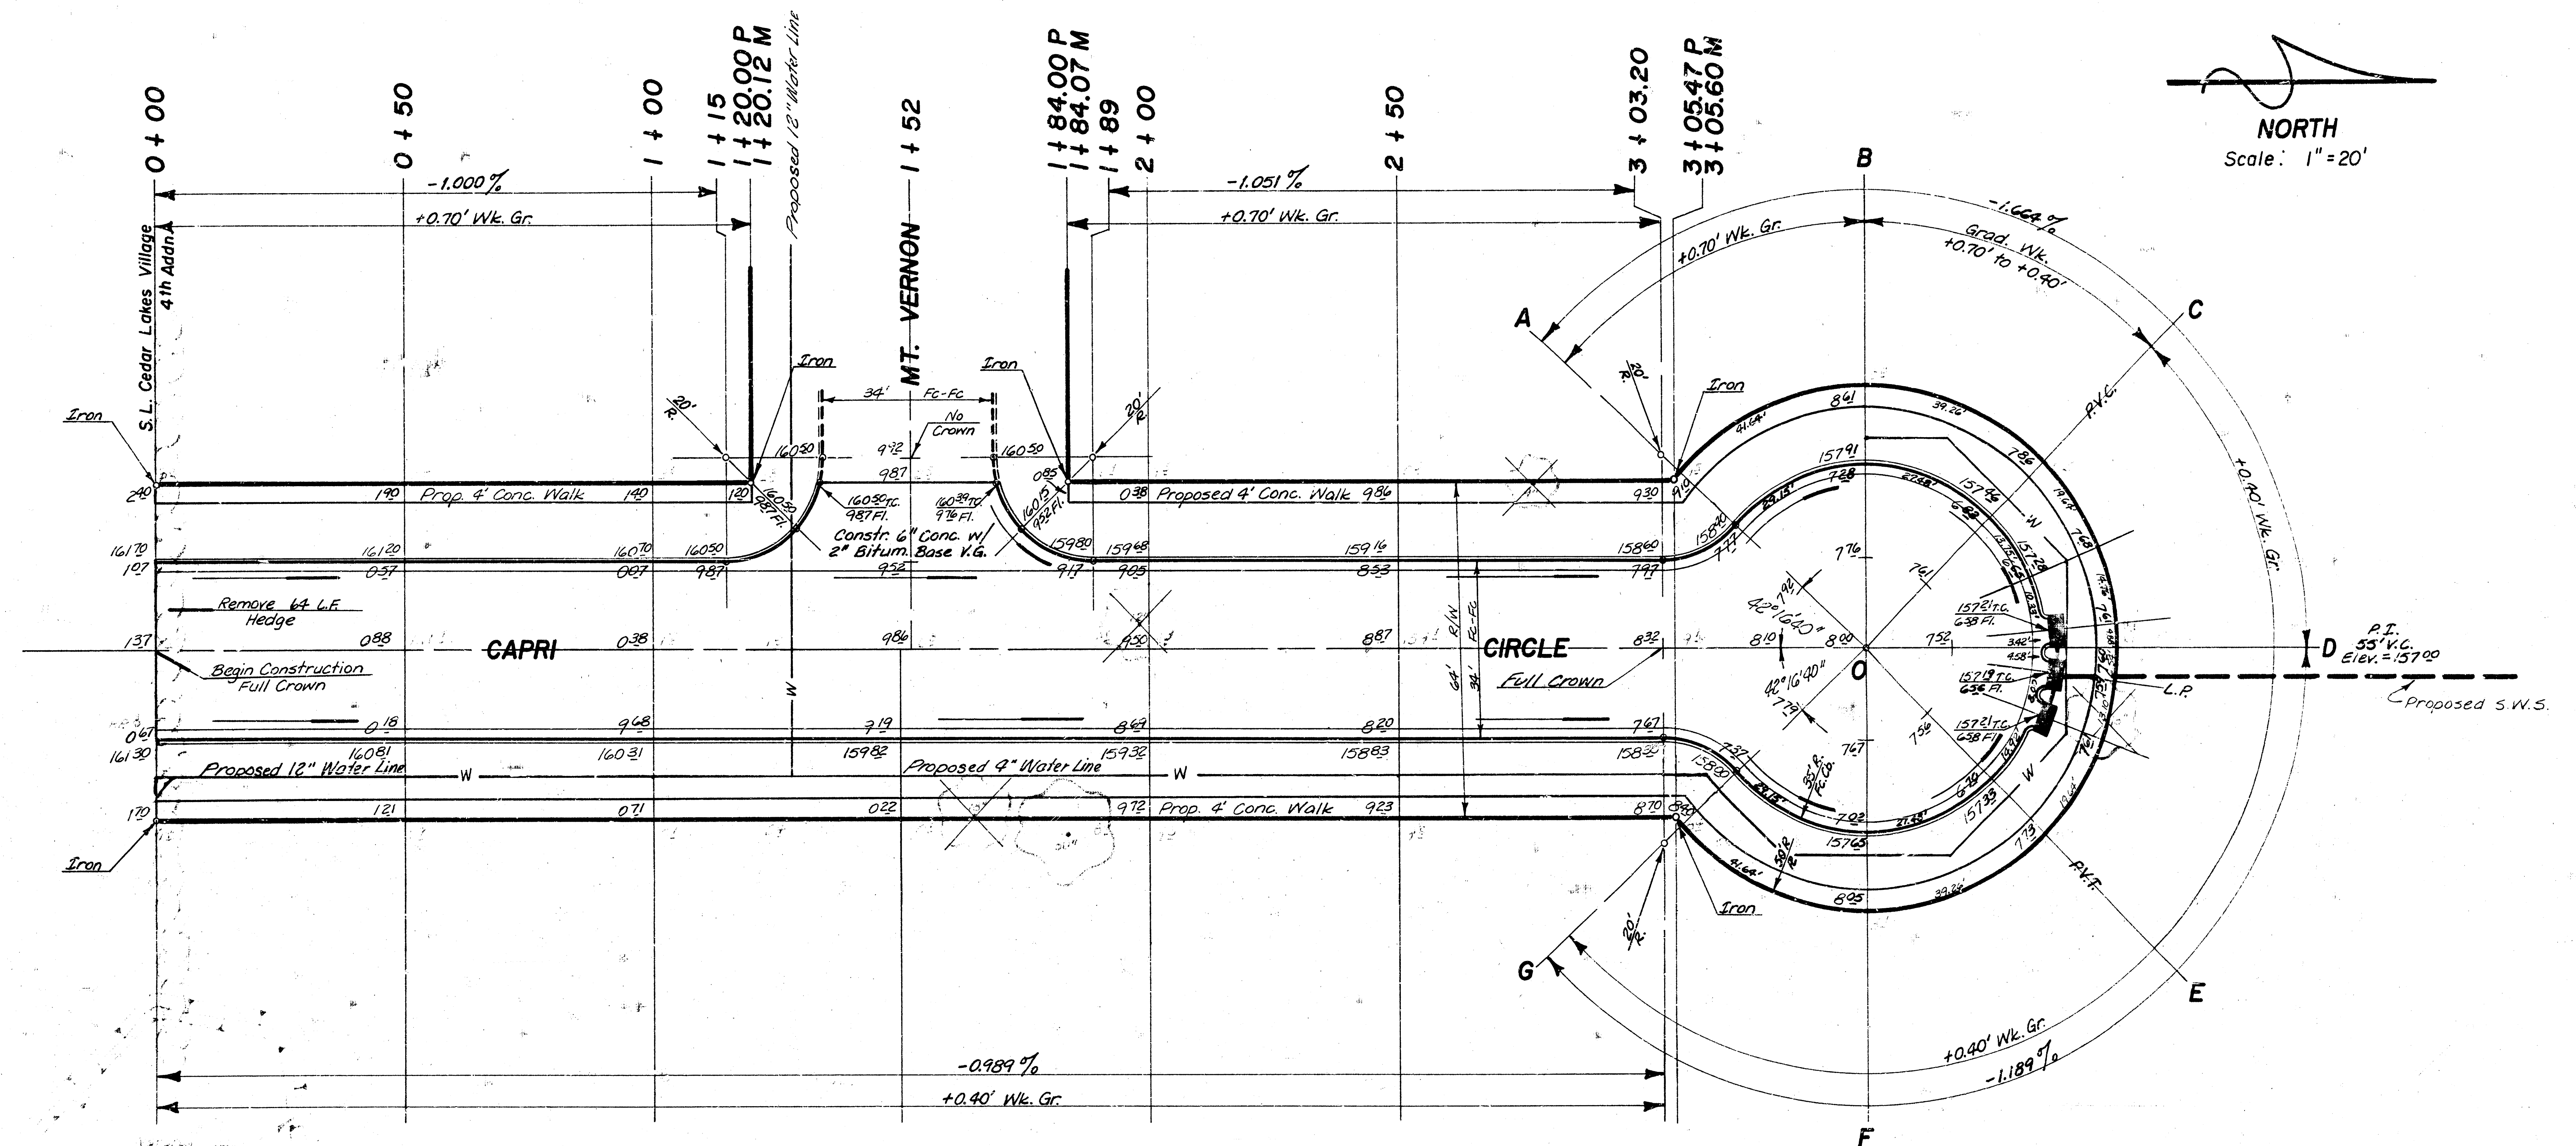



SUB-GRADE
 TYPE OF SUB-GRADE TO BE USED SHALL BE DETERMINED BY THE FIELD ENGINEER. SUB-GRADE SHALL BE CONSTRUCTED TO THE PROPOSED GRADE. THE SUB-GRADE SHALL BE CONSTRUCTED TO THE PROPOSED GRADE. THE SUB-GRADE SHALL BE CONSTRUCTED TO THE PROPOSED GRADE.

Note: Trees to be Removed are Marked Thus: Except that any Tree Which, in the opinion of the Engineer, Can be Saved Shall be Spared.

NOTE TO FIELD ENGINEER & CONTRACTOR
 Gravel parking and clear right-of-way for proposed sidewalk. Compact fill in sidewalk area. TO BE CONSTRUCTED BY "OTHERS".

CAPRI CIRCLE
 S.L. Cedar Lakes Village Fourth Addn.
 to B incl. Cul-De-Sac
 DAKS574132

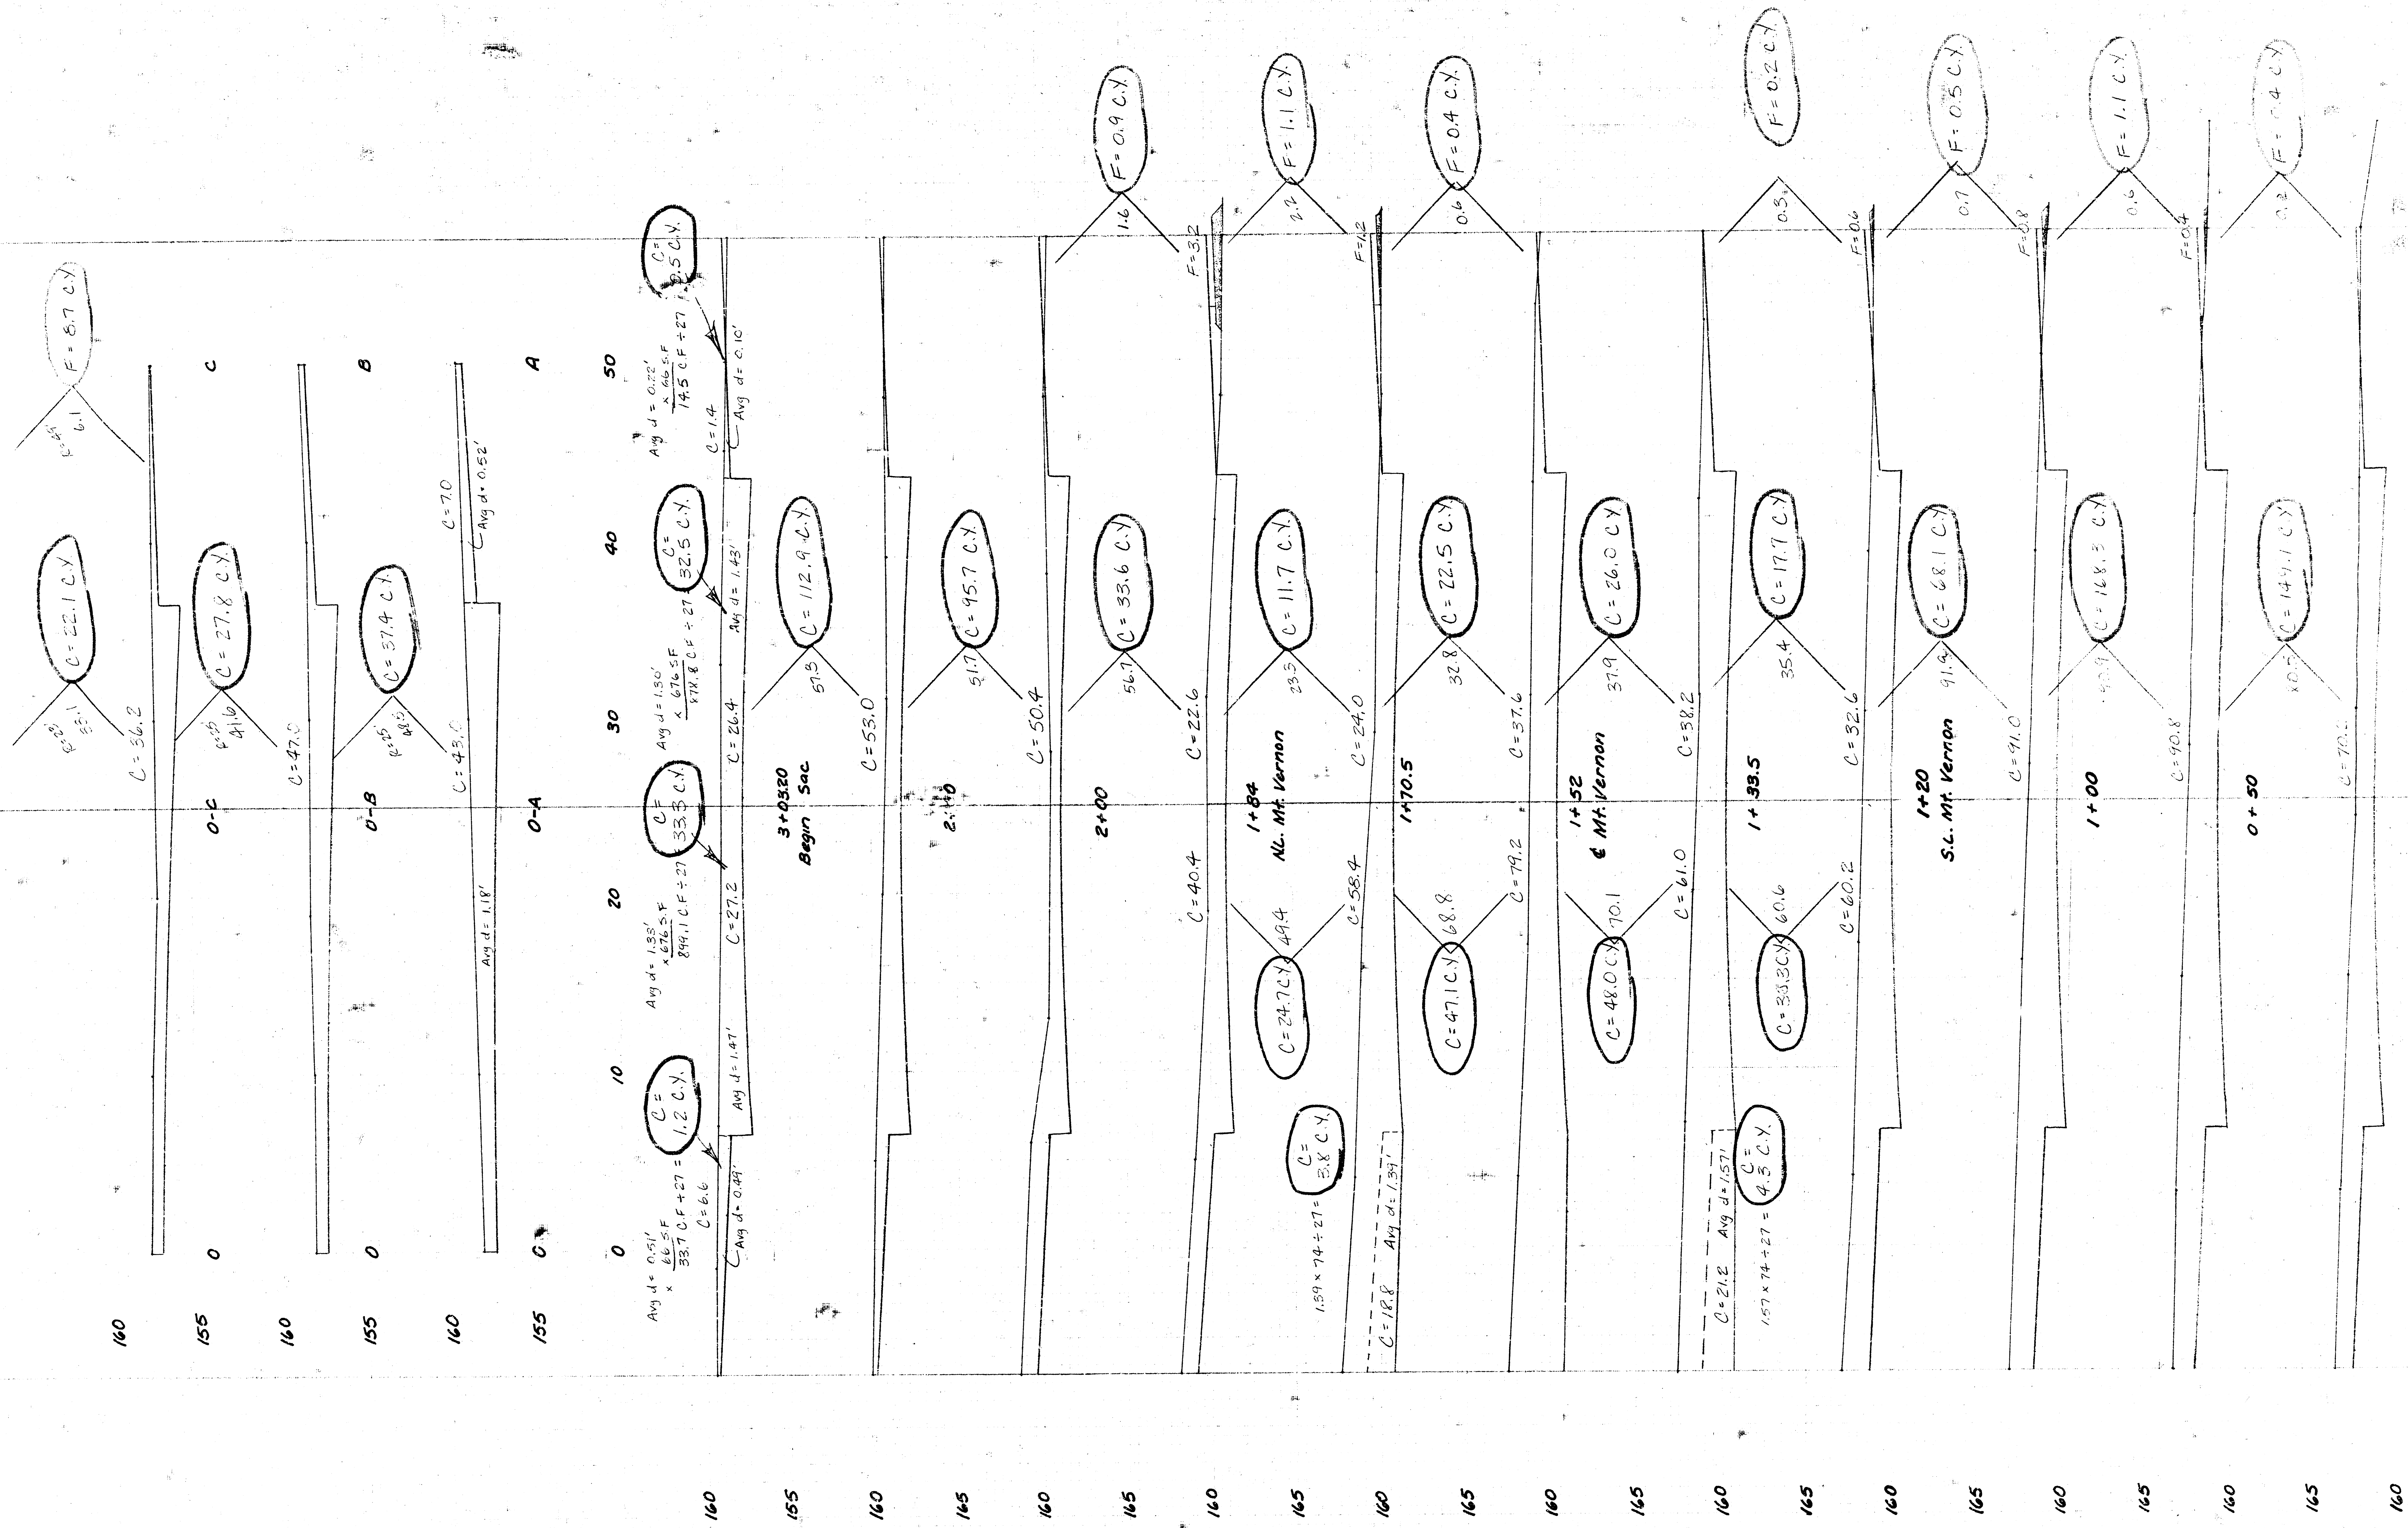

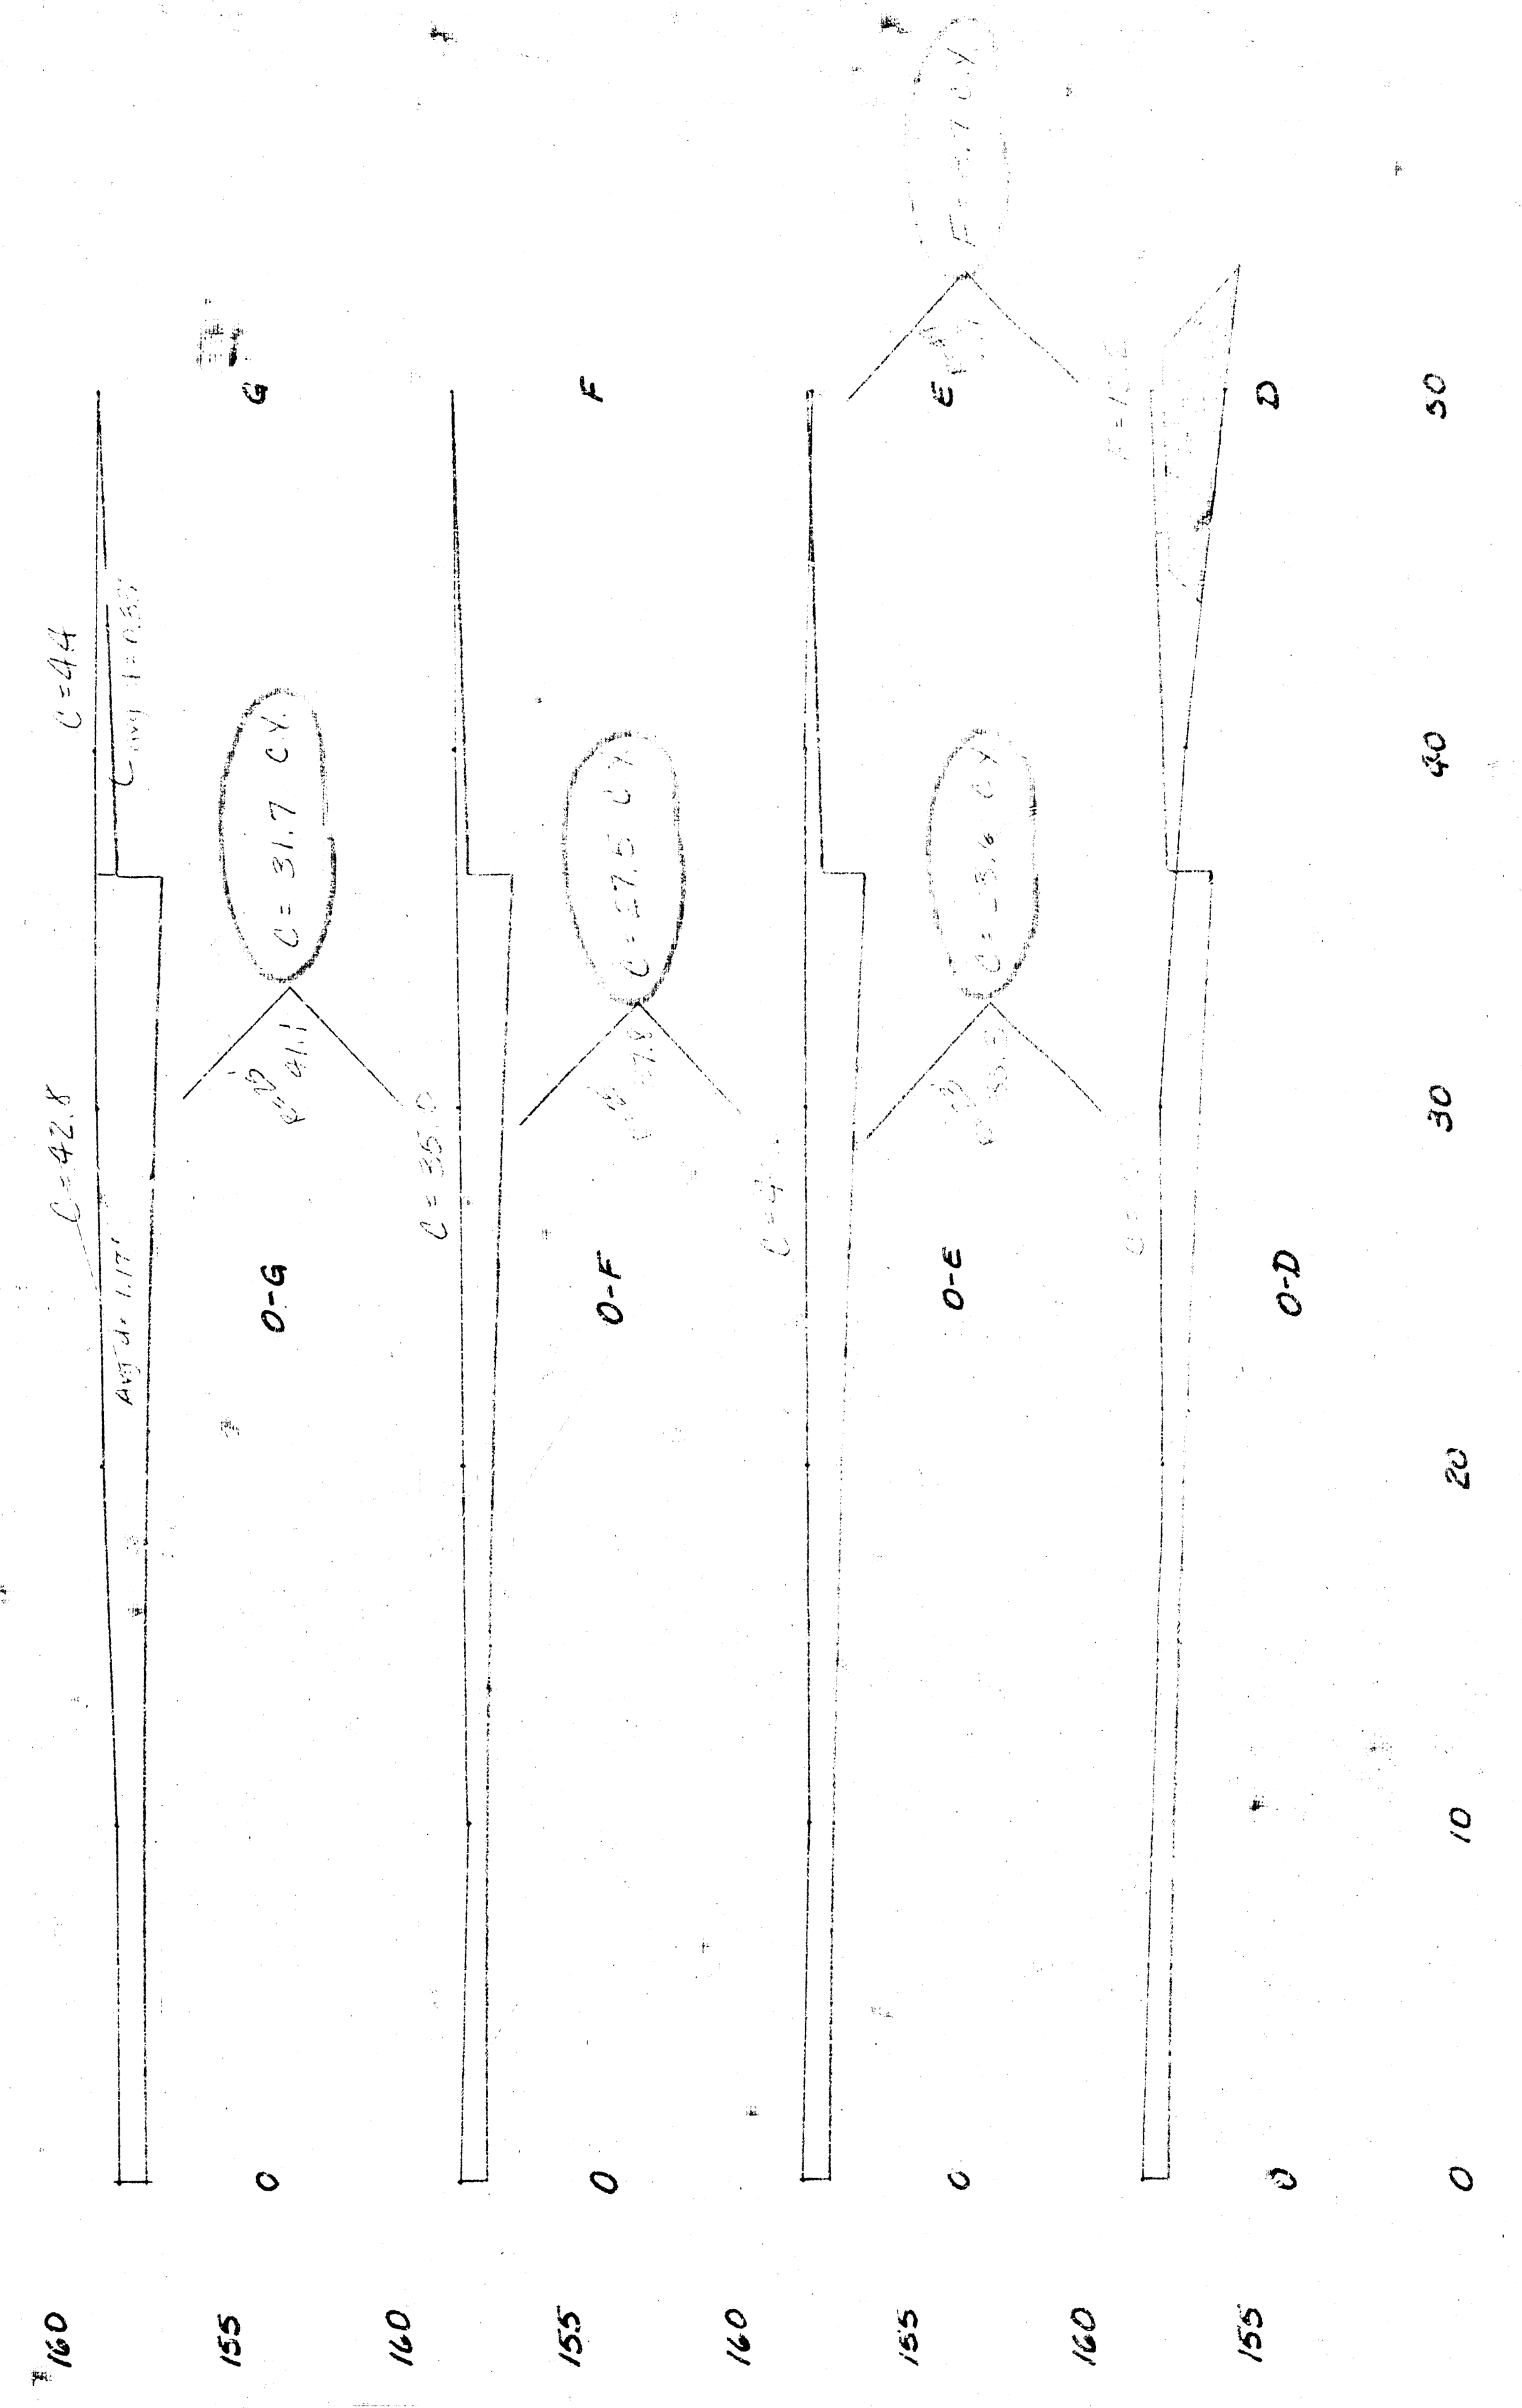

SHEET TOTALS:
PLAN CITY
ELEV. 12.00 Y. 100
CROSS SECTION

CARRY CIRCLE
DASST4132