


BM 3432 SE corner concrete porch house 2457 So Minnesota
 SW 38.5 NW corner church porch SW corner Payne & Lane

Grading from W to E on N.R.

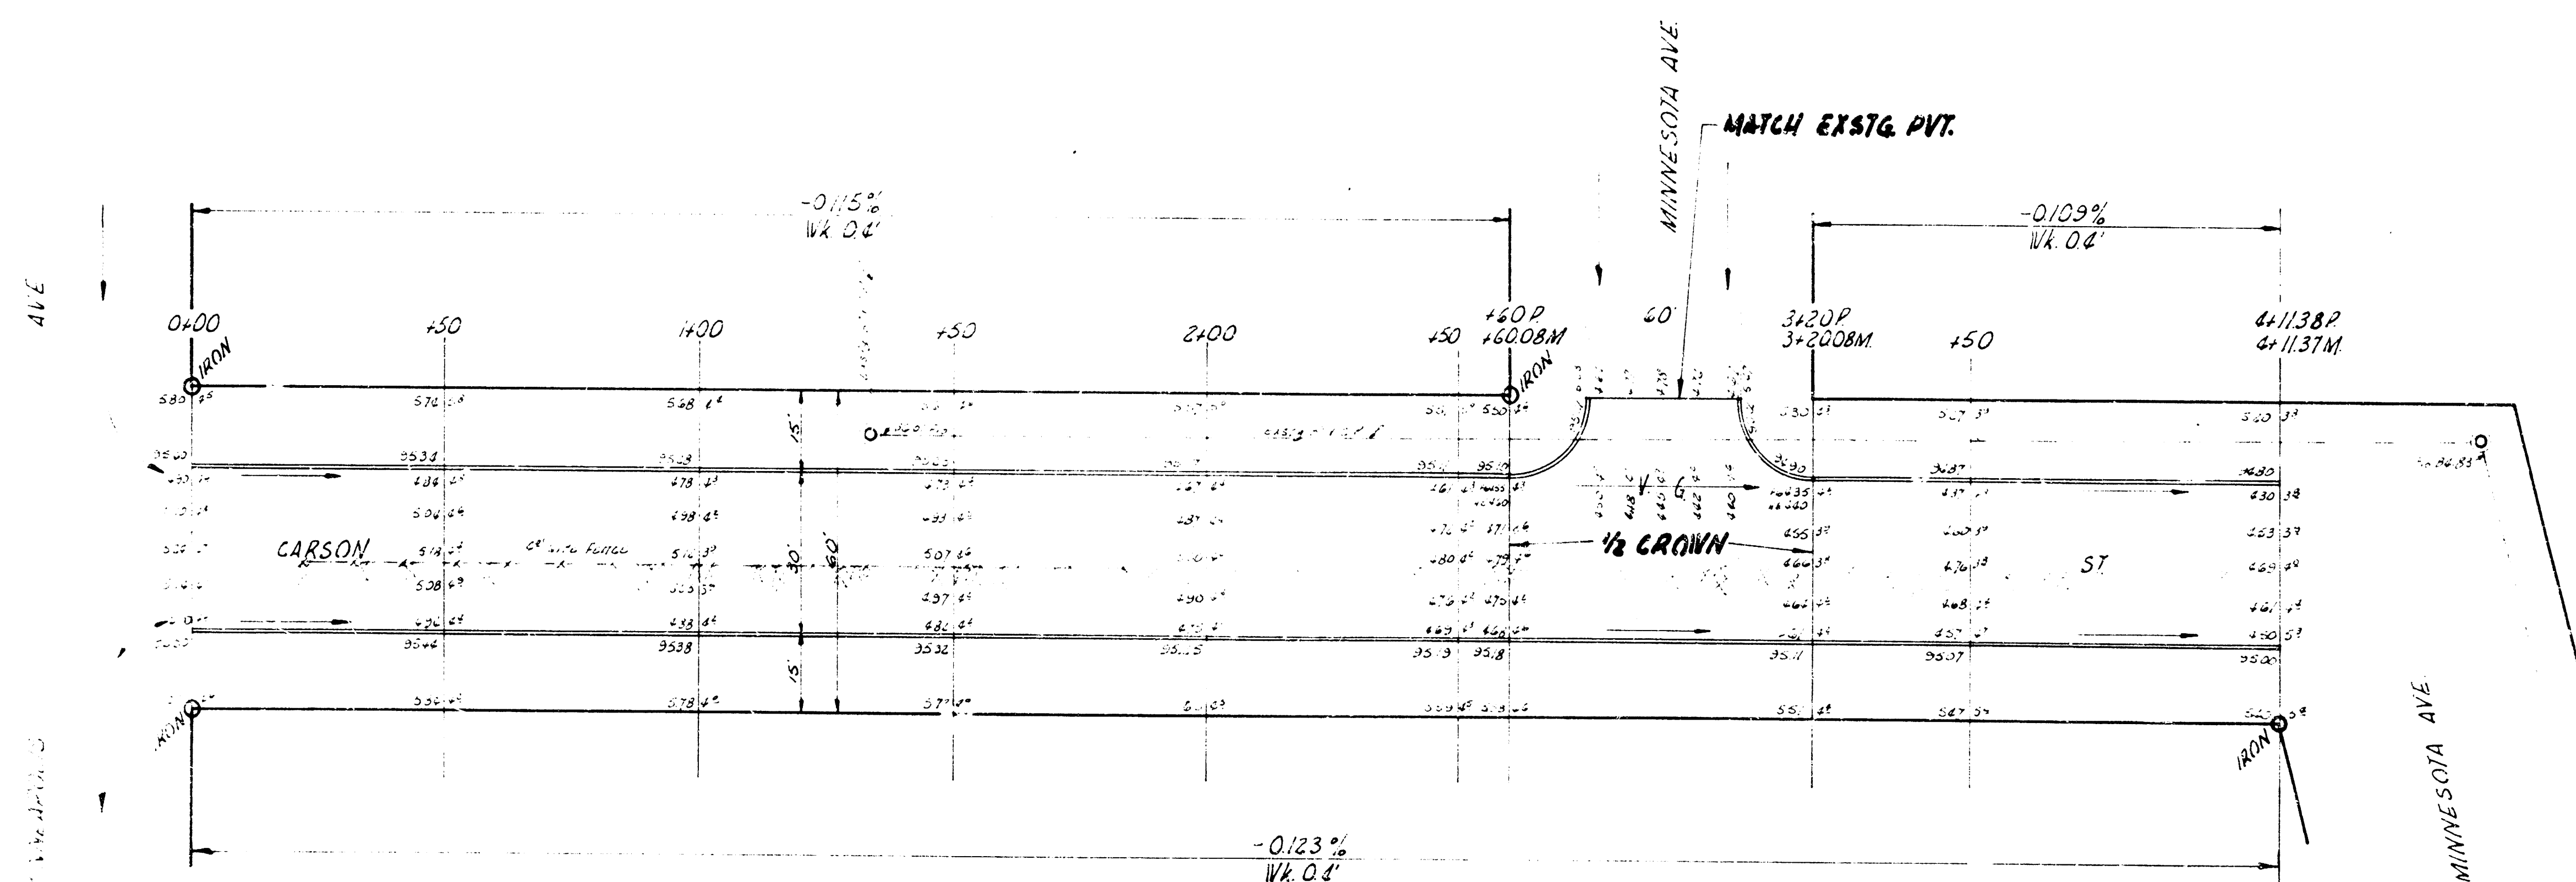

CARSON ST
 EL MINNEAPOLIS - WL MINNESOTA
 30' CONC & CB
 CITY OF WICHITA, KANS
 BE SMITH CITY ENGINEER
 MARCH 1956 PROJ NO C15-60

ARMS JAN 6
 160
 REC