


B.M. 11800 "T" in Troy Fire Hqd. W. St. Clair & W. Caroline
 B.M. 11623 "T" on Bl. 116 S.E. Caroline & W. Athenian

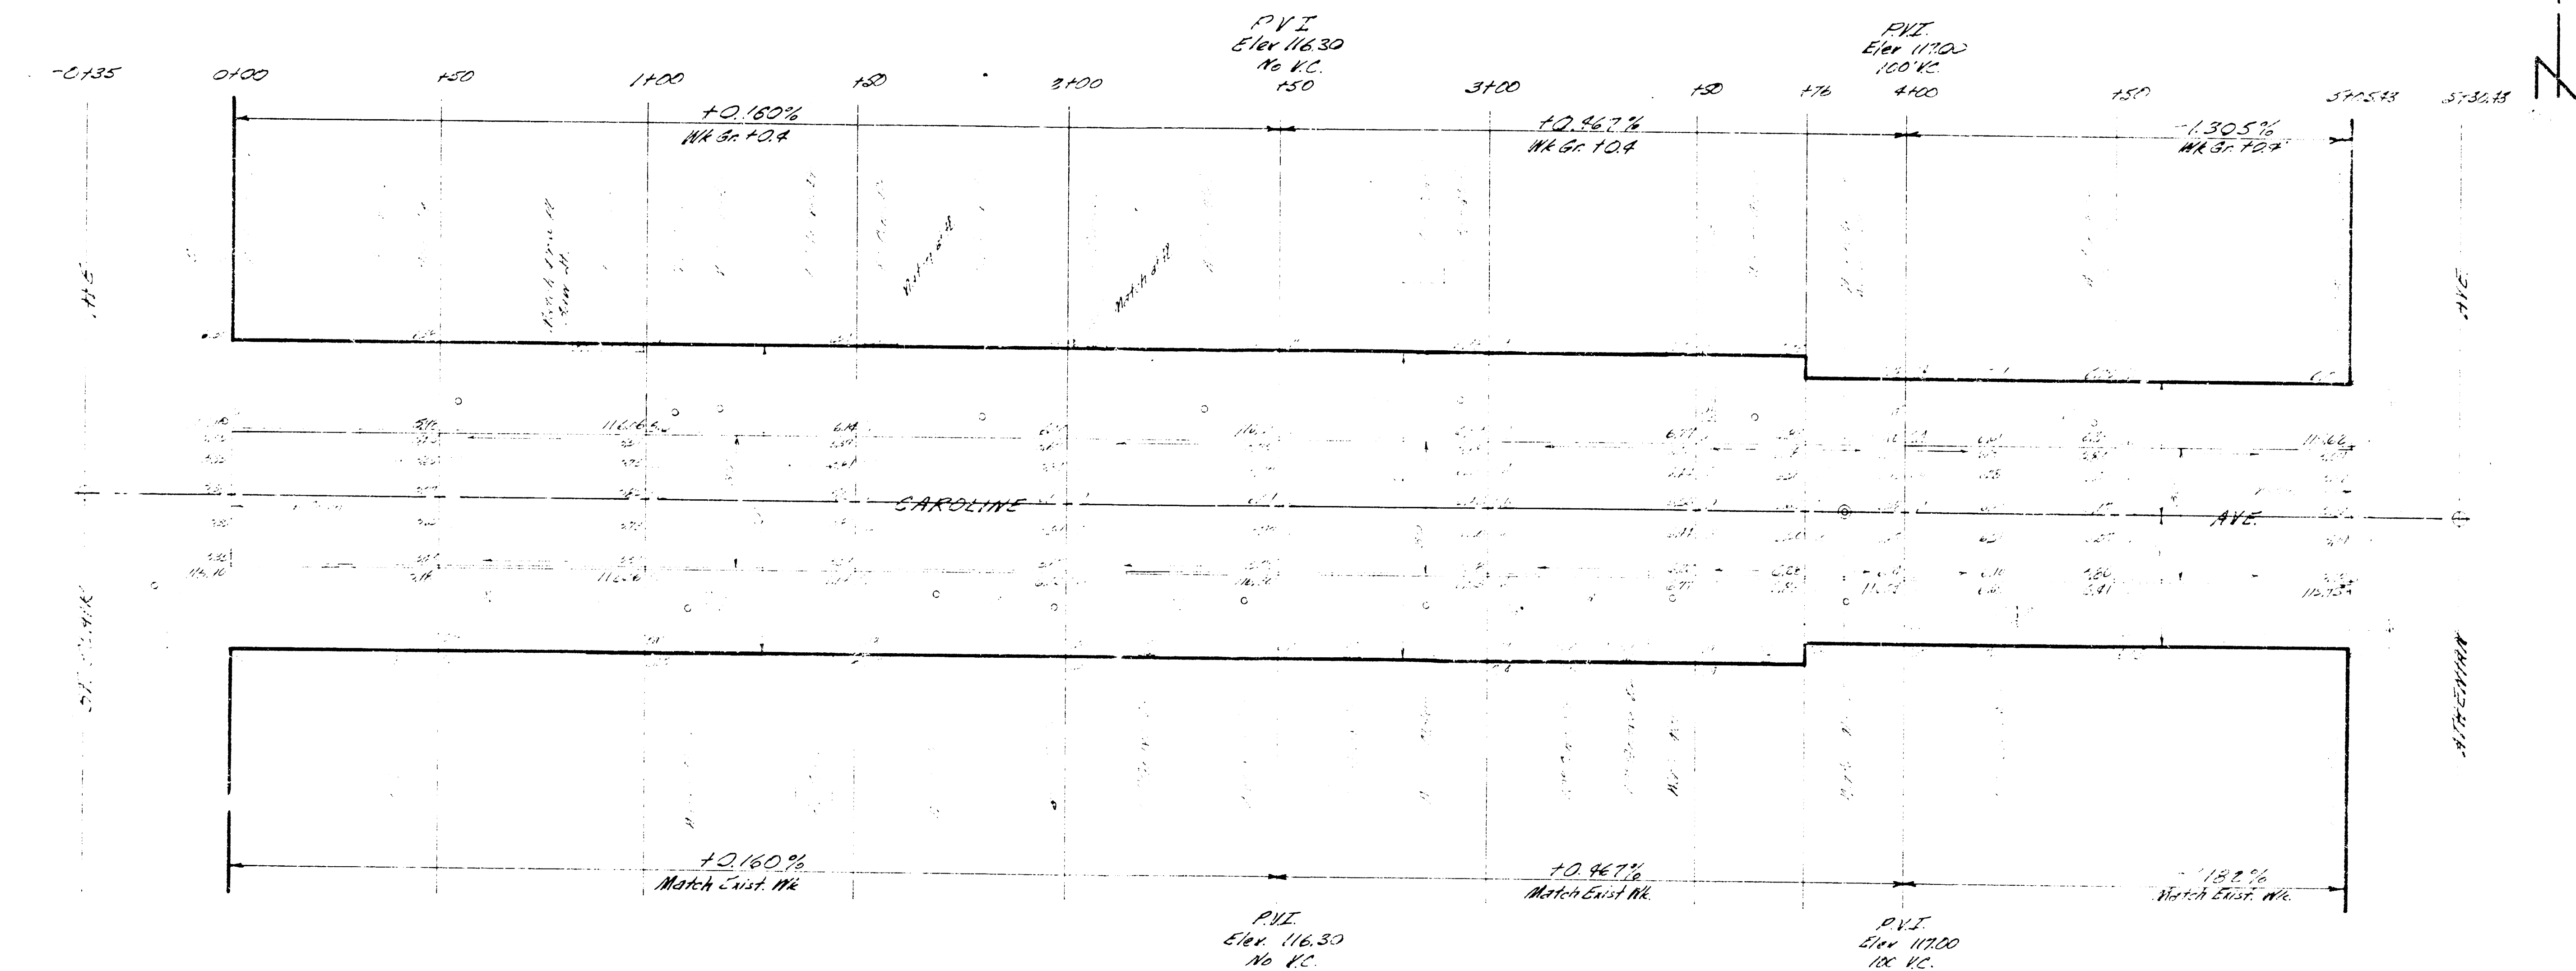

NOTE TO FIELD EXPR.
 1. All elevations are based on B.M. 11800 "T" in Troy Fire Hqd. W. St. Clair & W. Caroline
 2. All elevations are based on B.M. 11623 "T" on Bl. 116 S.E. Caroline & W. Athenian

EXCAVATION
 380.5 CY
 33.0 HCU
 363.5 CUBIC YD

CAROLINE AVE
 EL. ST. CLAIR TO W. ATHENIAN
 30' CONC. & C.B.
