



B.M. 11938 - Spike in RR 3.41 Cor. Gouverneur of Lincoln

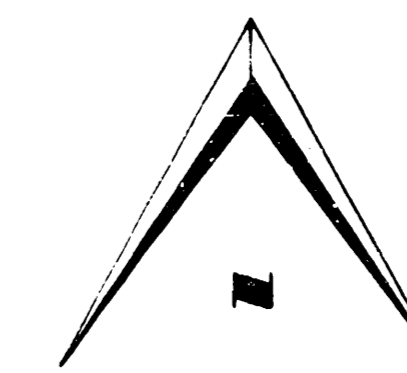


Scale: 1"=10'

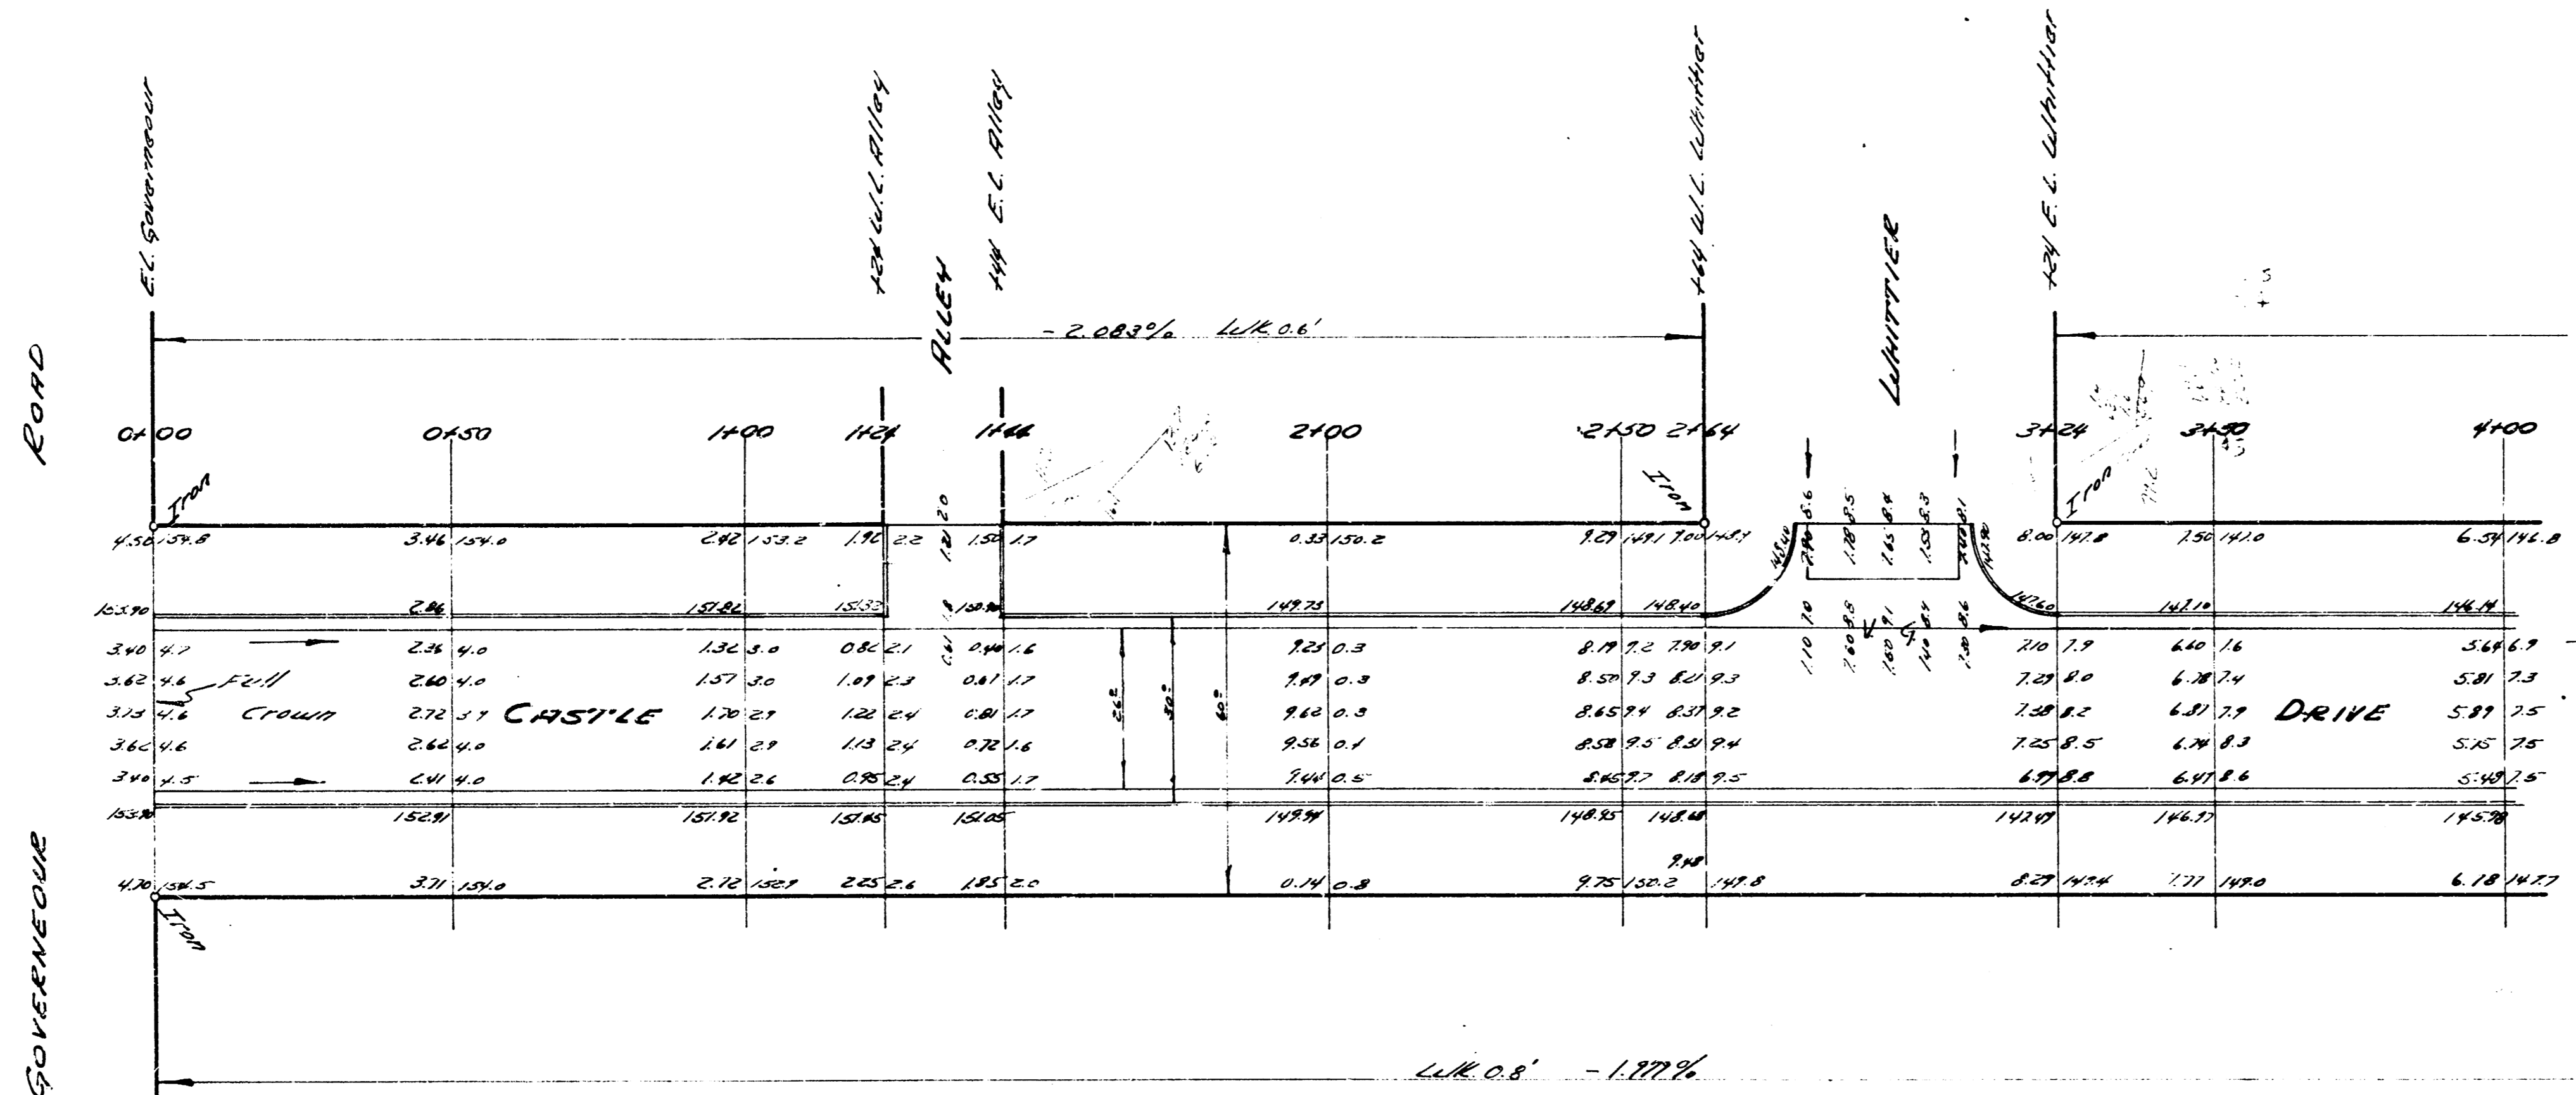


11
12
NOTE - Chaining E. on S.R.

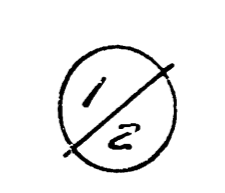

CASTLE DRIVE
 E.L. GOVERNEUR TO L.HAMOUR
 26-2-30 P.C.
 City of Wichita, Kansas
 B.E. Smith City Engineer
 Aug. 1953 Proj. No. C13-52

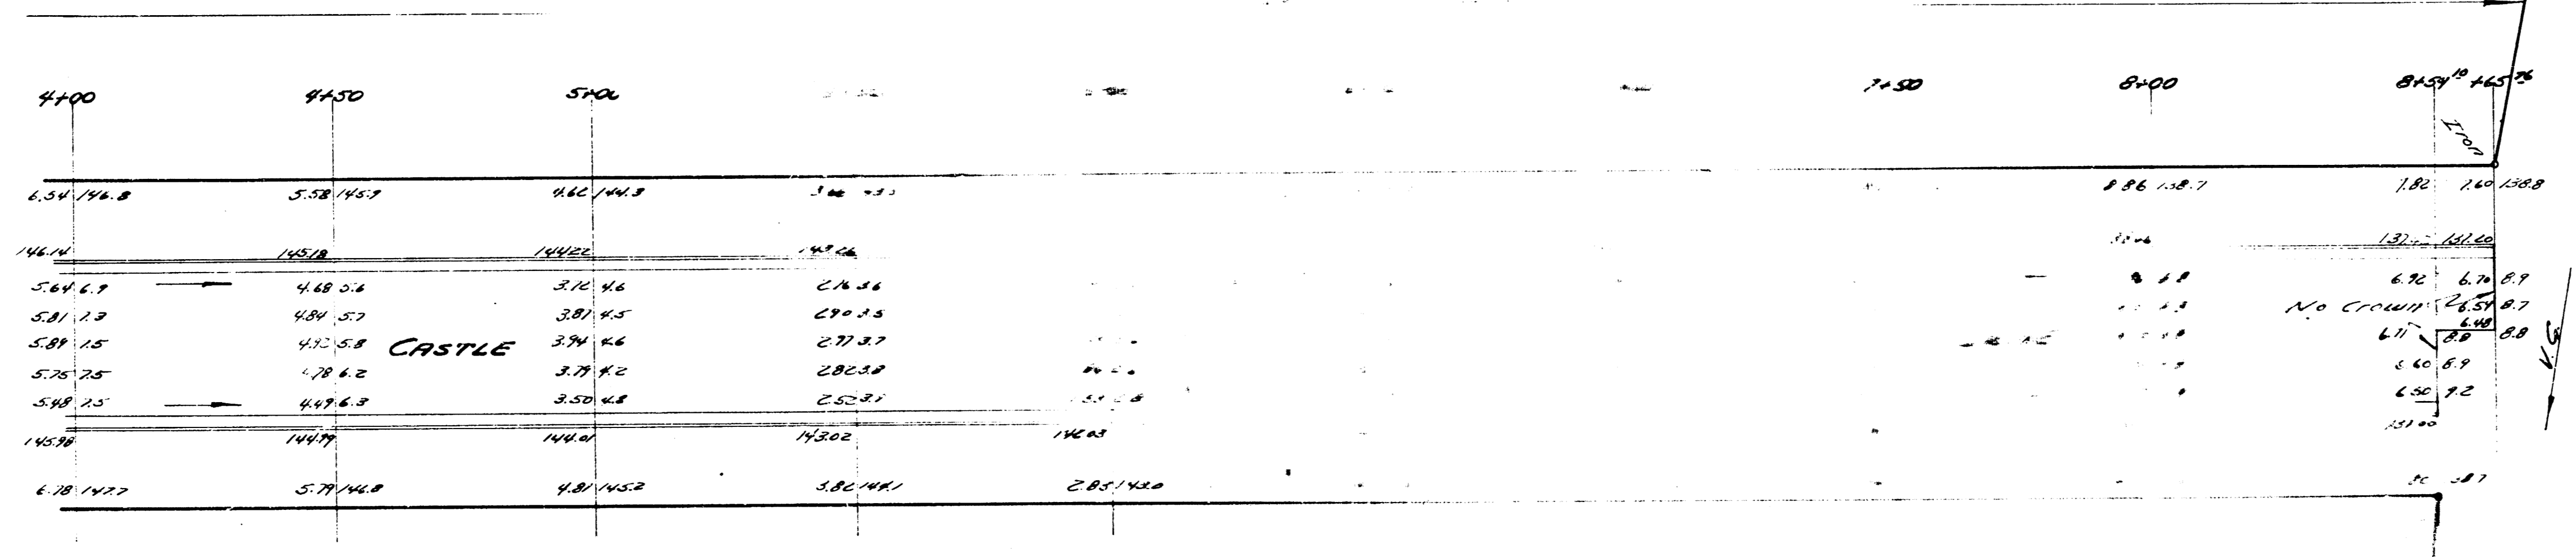


CASTLE

CASTLE