




CURVE DATA BASED ON S.E.

STATION	CHORD LENGTH	CHORD BEARING	CHORD LENGTH	CHORD BEARING	DEFLECTION	TOTAL DEFLECTION

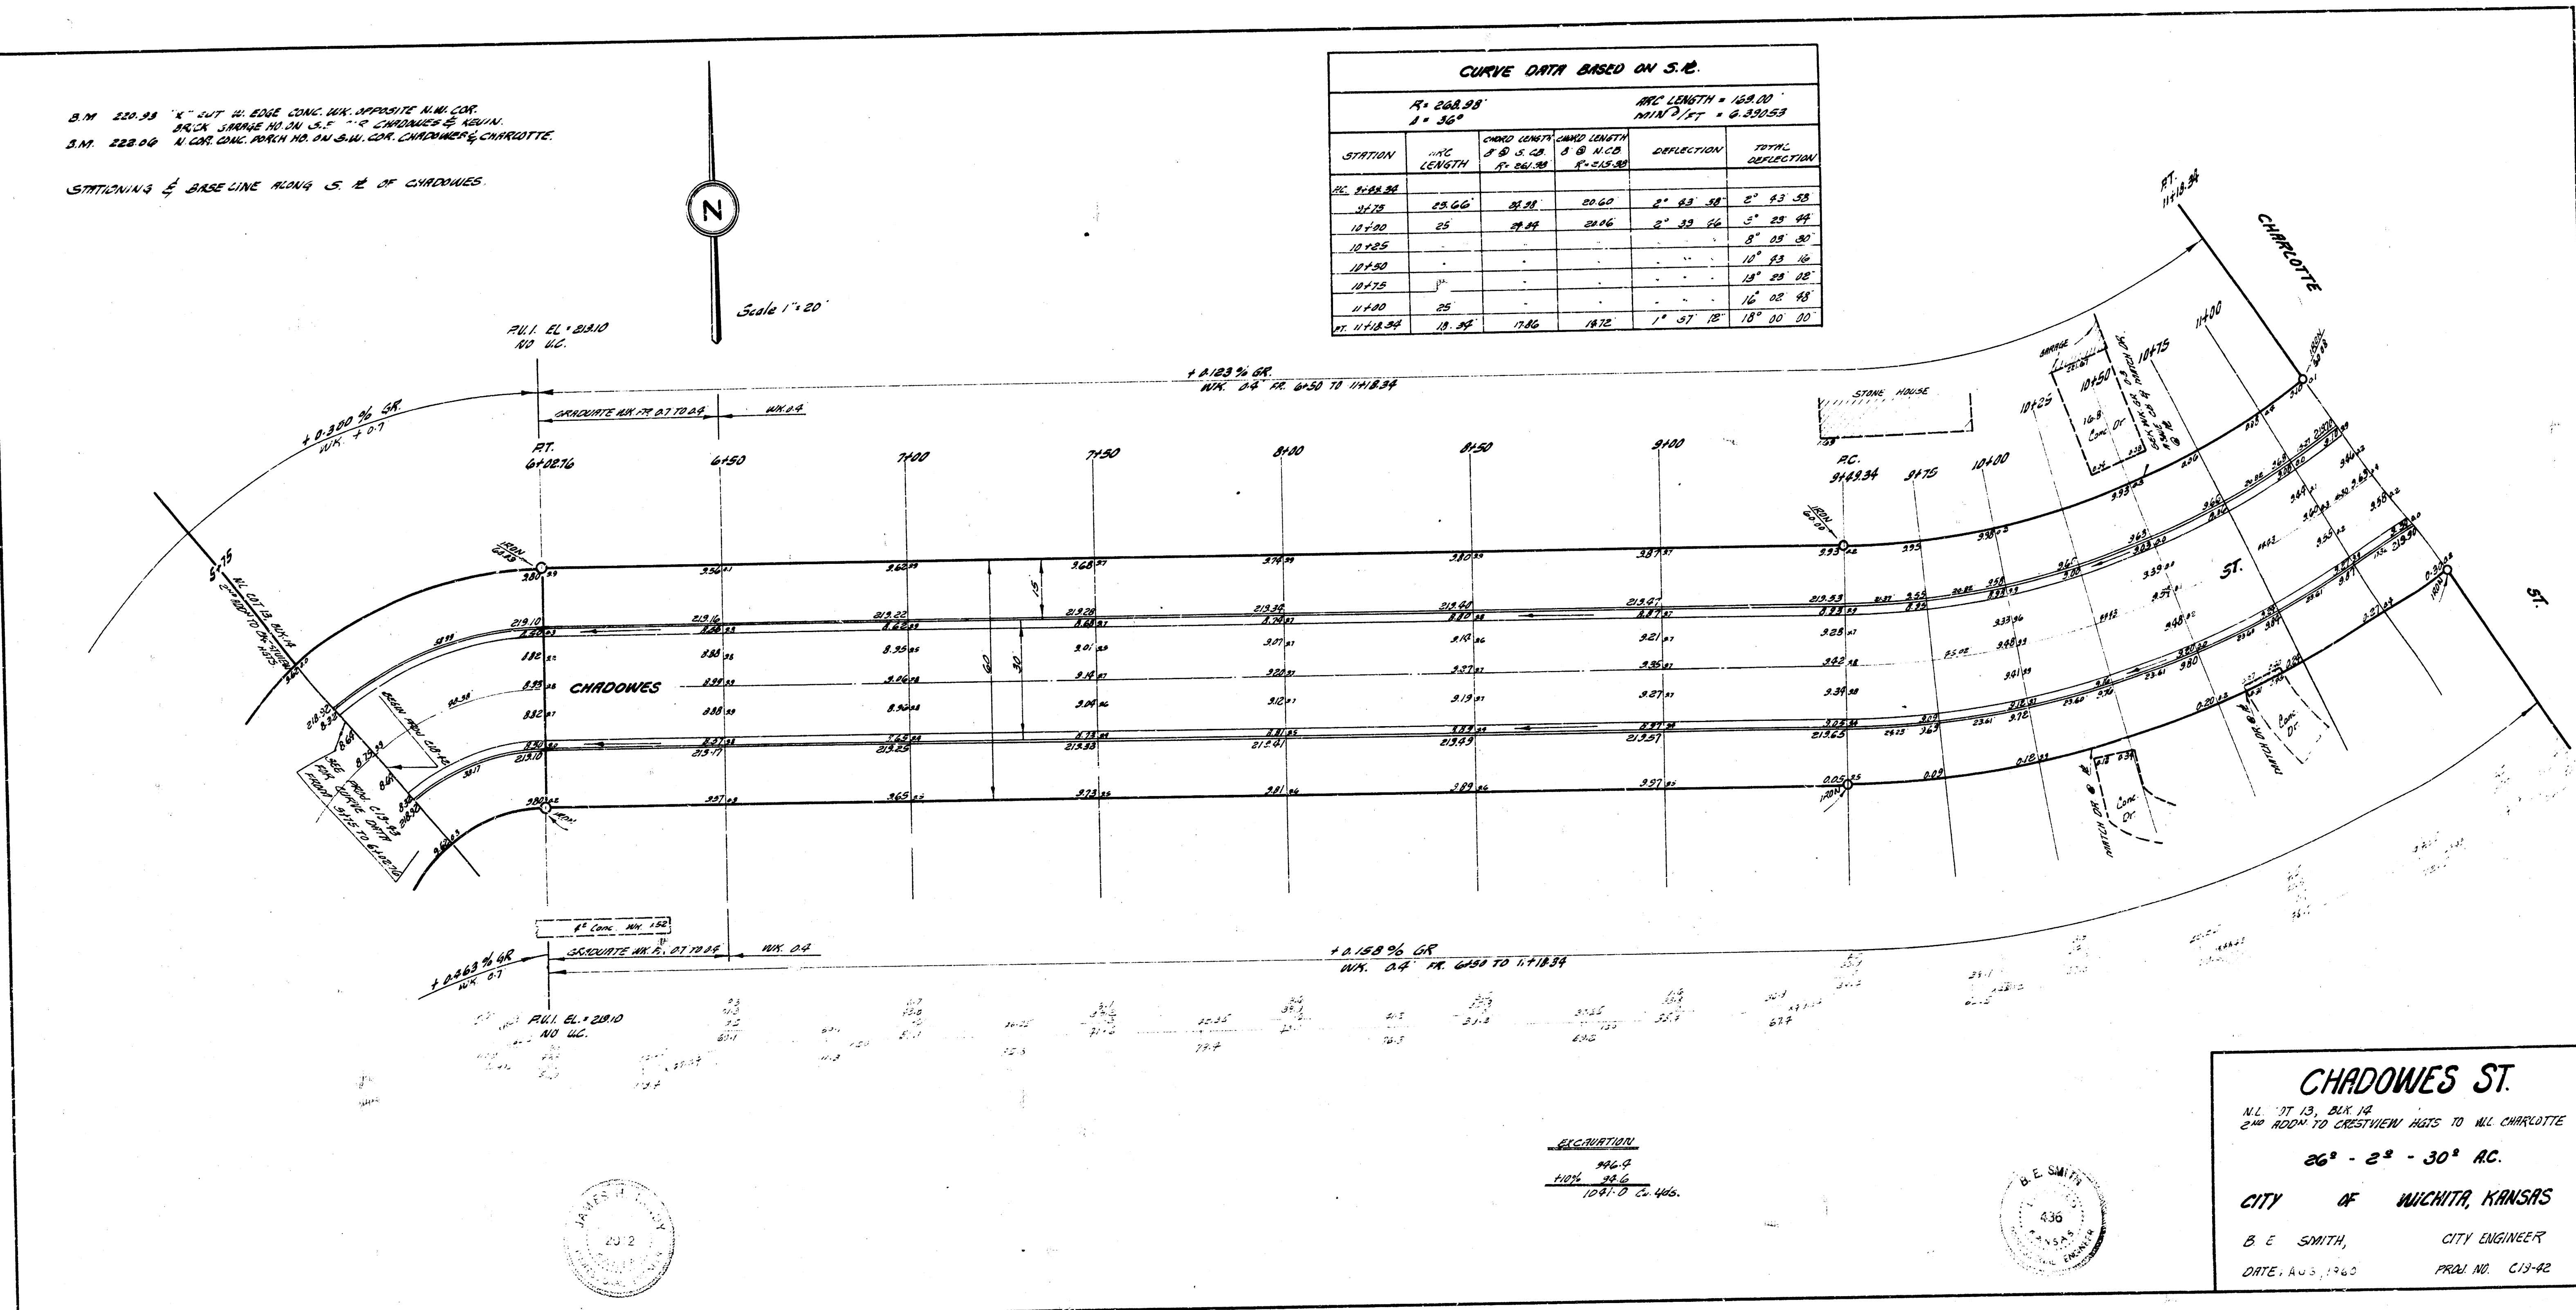

 26° - 2' - 30" AC.
 CITY OF WICHITA, KANSAS
 B. E. SMITH, CITY ENGINEER
 DATE, AUG. 1940 PROJ. NO. C13-42