

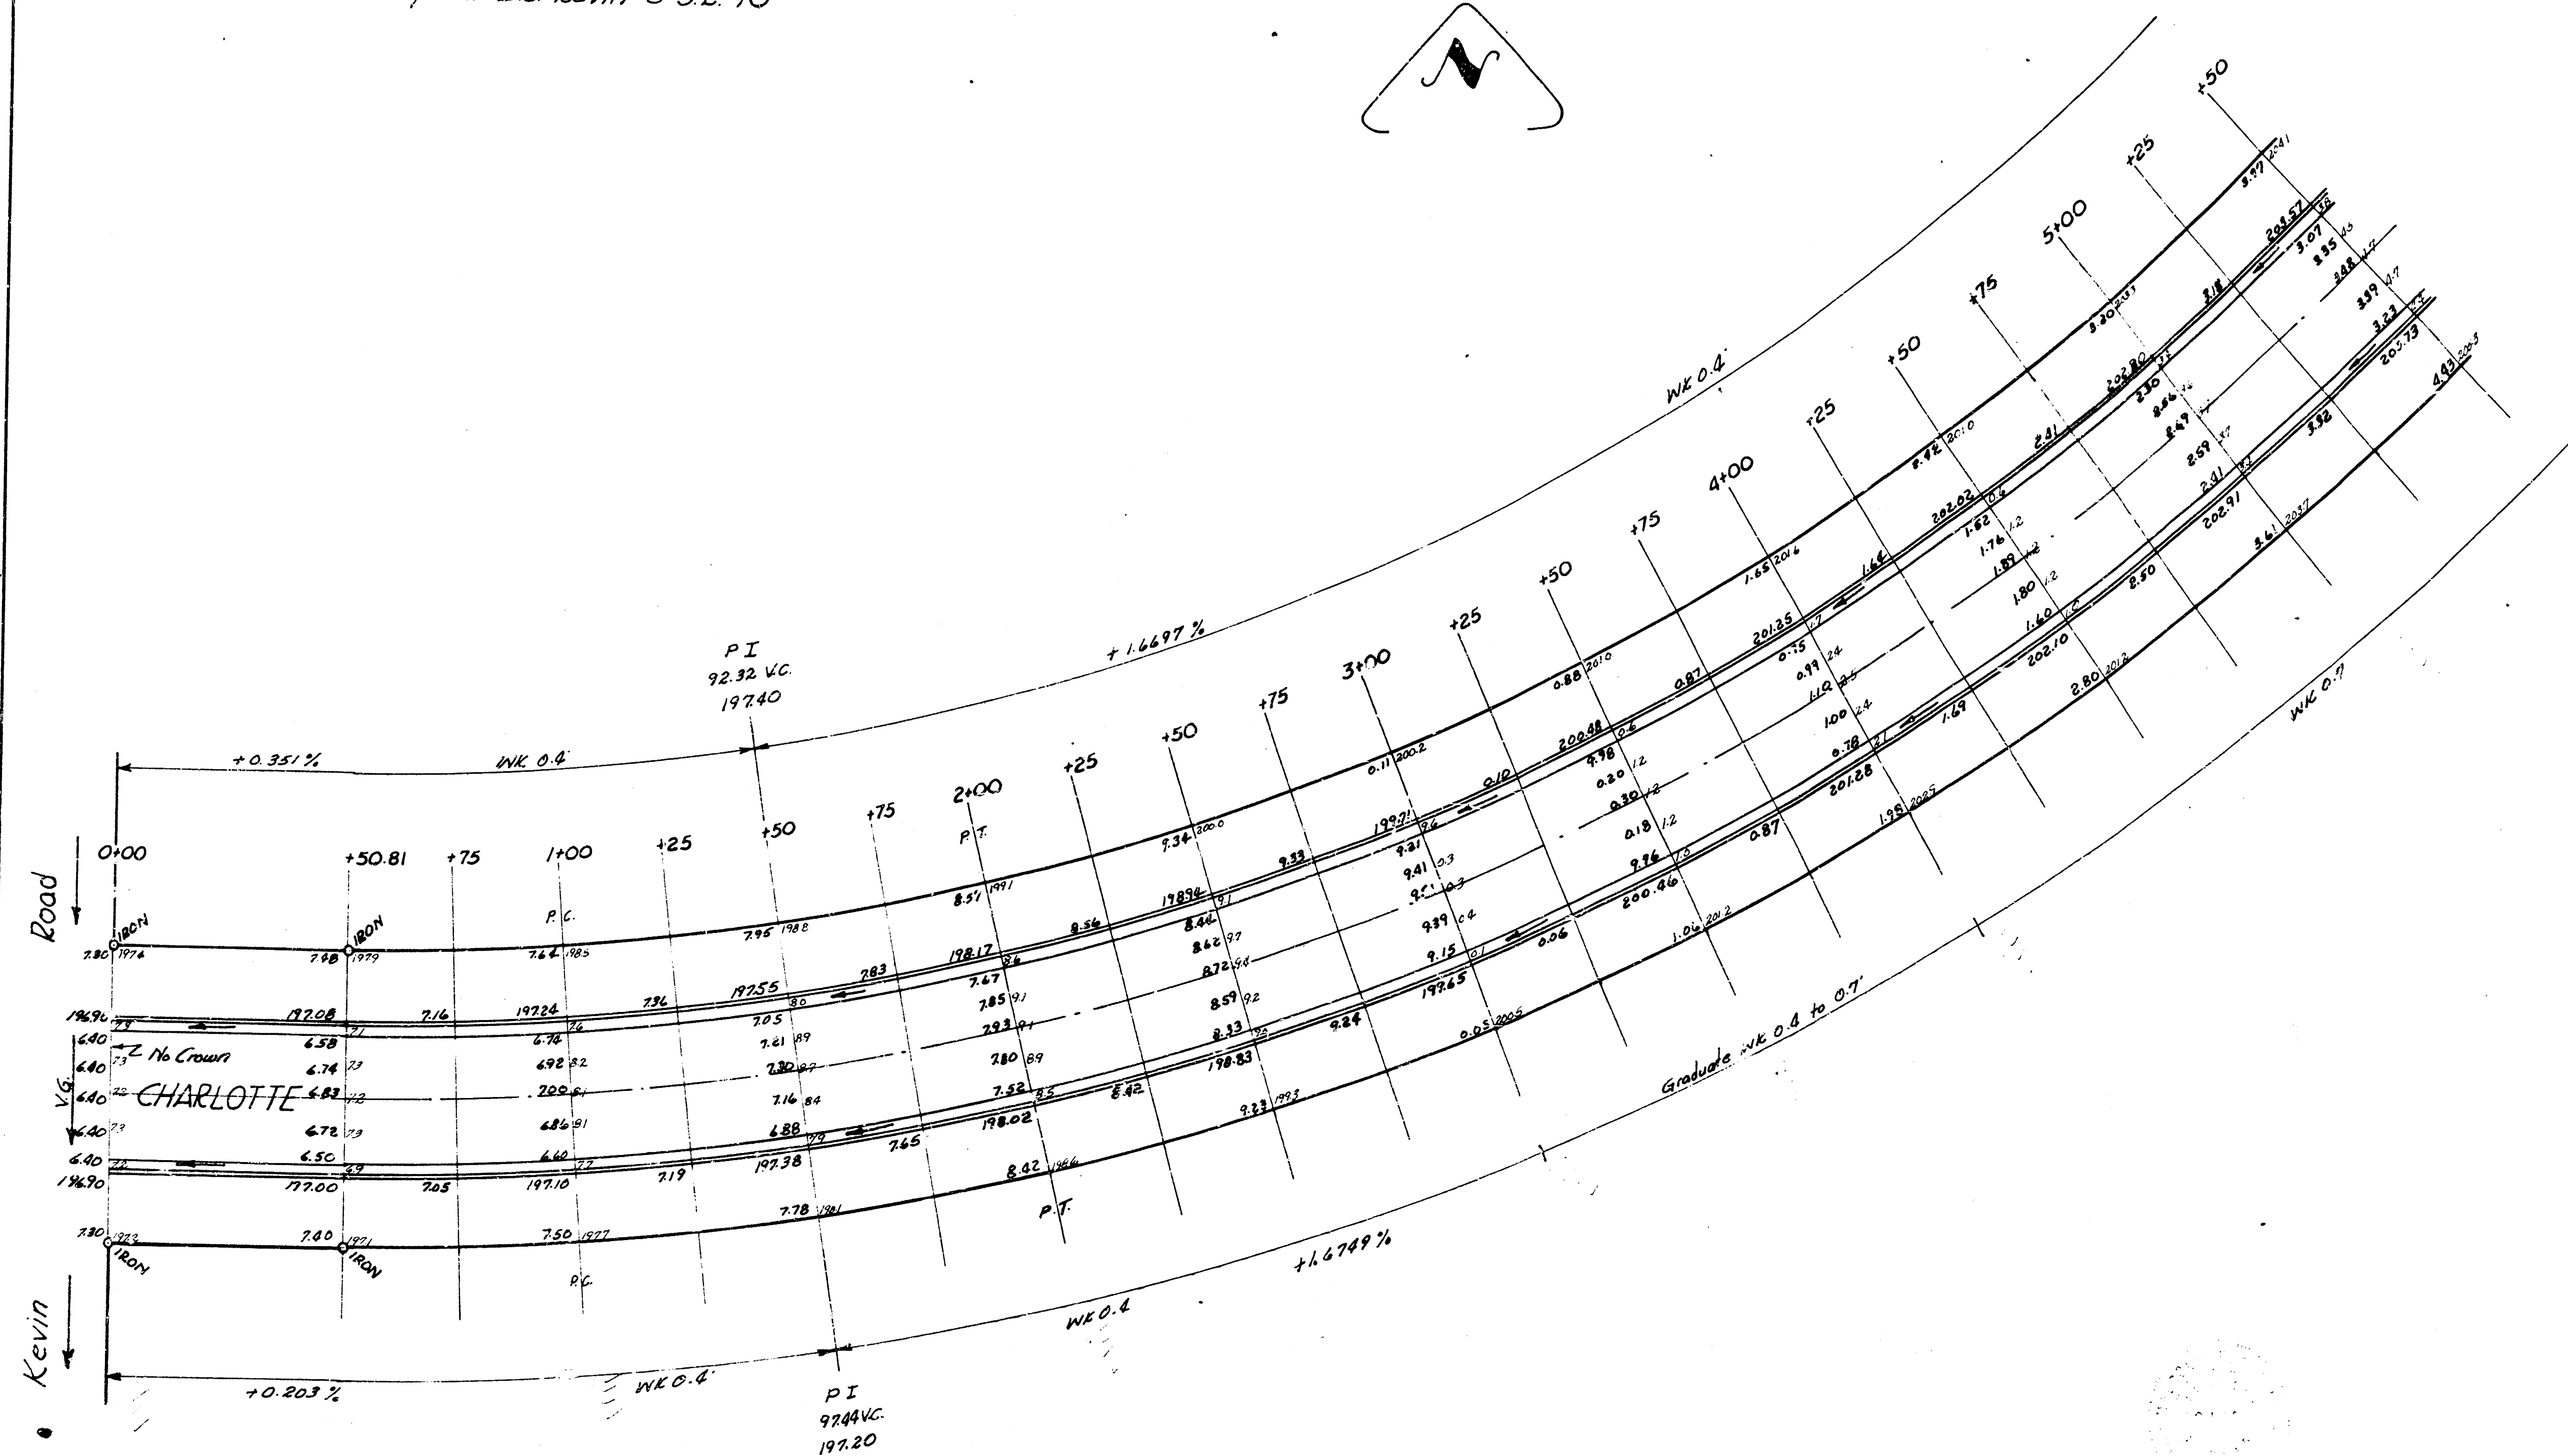


BM: 193.31 "top cb. ES. Kevin @ S.L. 10th

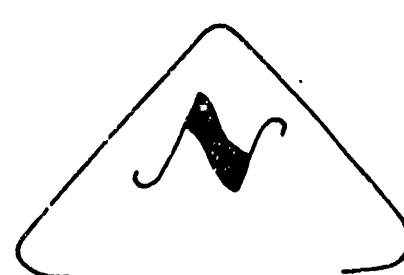

Sheet 1 of 2.

CHARLOTTE ST.
EL Kevin SL 11th
26-2-30 AC
CITY OF WICHITA, KANSAS
B.E. SMITH CITY ENGINEER
June 1956 PROJ NO C15-236

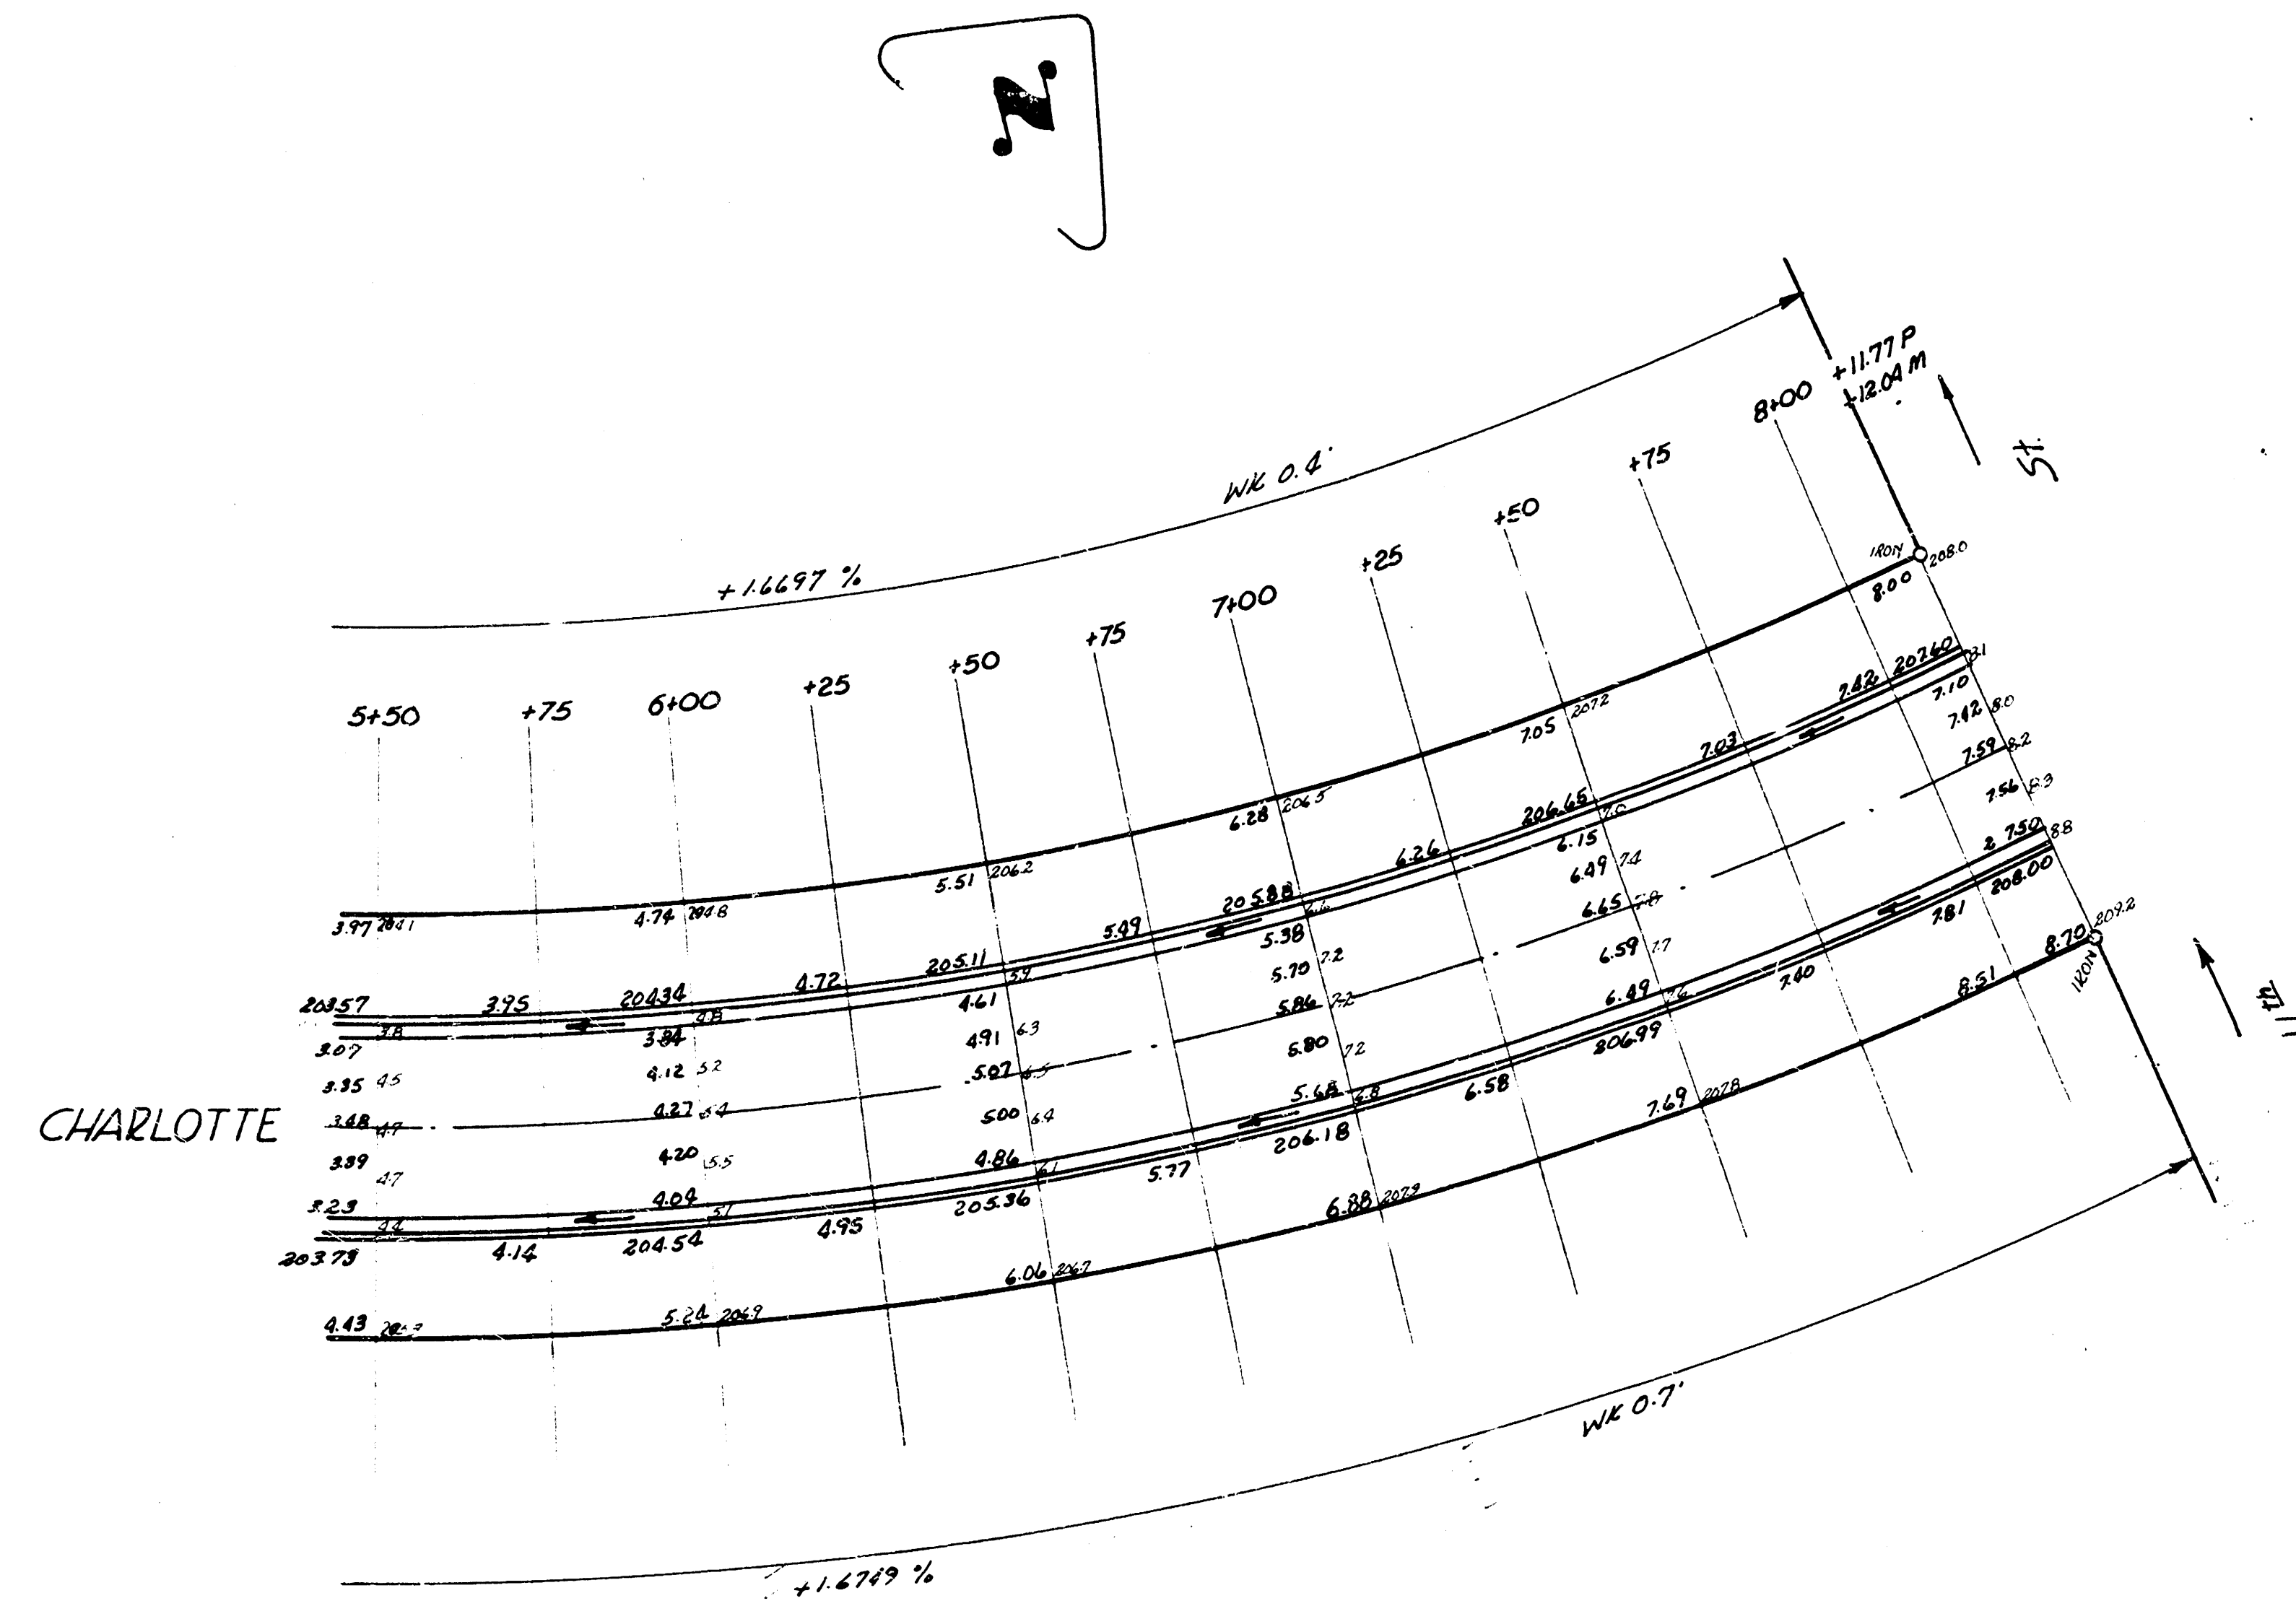

CURVE DATA: Sta. 0+50.81 to 8+11.77 Sta. on S.R.
 $R=576'$ $\Delta=74^\circ 32'$ Defl.=298.41' Hore. 90' Bet S.R.

STATION	Deflection Angle	Total Deflection	Chord Length	Chord Length
			6" offset Sub	6" offset Ncb
0+50.81				
+75	1° 11' 05"	1° 11' 05"	23.81	23.87
+100	1° 13' 26"	2° 24' 31"	24.40	23.81
+125	1° 13' 28"	3° 37' 59"	24.41	22.82
+150	1° 13' 26"	4° 51' 25"	24.40	22.81
+175	1° 13' 28"	6° 04' 53"	24.41	22.82
+200	1° 13' 26"	7° 18' 19"	24.40	22.81
+225	1° 13' 28"	8° 31' 47"	24.41	22.82
+250	1° 13' 26"	9° 45' 13"	24.40	22.81
+275	1° 13' 28"	10° 58' 41"	24.41	22.82
+300	1° 13' 26"	12° 12' 07"	24.40	22.81
+325	1° 13' 28"	13° 25' 35"	24.41	22.82
+350	1° 13' 26"	14° 39' 01"	24.40	22.81
+375	1° 13' 28"	15° 52' 29"	24.41	22.82
+400	1° 13' 26"	17° 05' 55"	24.40	22.81
+425	1° 13' 28"	18° 19' 23"	24.41	22.82
+450	1° 13' 26"	19° 32' 49"	24.40	22.81
+475	1° 13' 28"	20° 46' 17"	24.41	22.82
+500	1° 13' 26"	21° 59' 43"	24.40	22.81
+525	1° 13' 28"	23° 13' 11"	24.41	22.82
+550	1° 13' 26"	24° 26' 37"	24.40	22.81
+575	1° 13' 28"	25° 40' 05"	24.41	22.82
+600	1° 13' 26"	26° 53' 31"	24.40	22.81
+625	1° 13' 28"	28° 06' 59"	24.41	22.82
+650	1° 13' 26"	29° 20' 25"	24.40	22.81
+675	1° 13' 28"	30° 33' 53"	24.41	22.82
+700	1° 13' 26"	31° 47' 19"	24.40	22.81
+725	1° 13' 28"	33° 00' 47"	24.41	22.82
+750	1° 13' 26"	34° 14' 13"	24.40	22.81
+775	1° 13' 28"	35° 27' 41"	24.41	22.82
+800	1° 13' 26"	36° 41' 07"	24.40	22.81
+811.77	0° 34' 39"	37° 15' 46"	11.60	10.16