


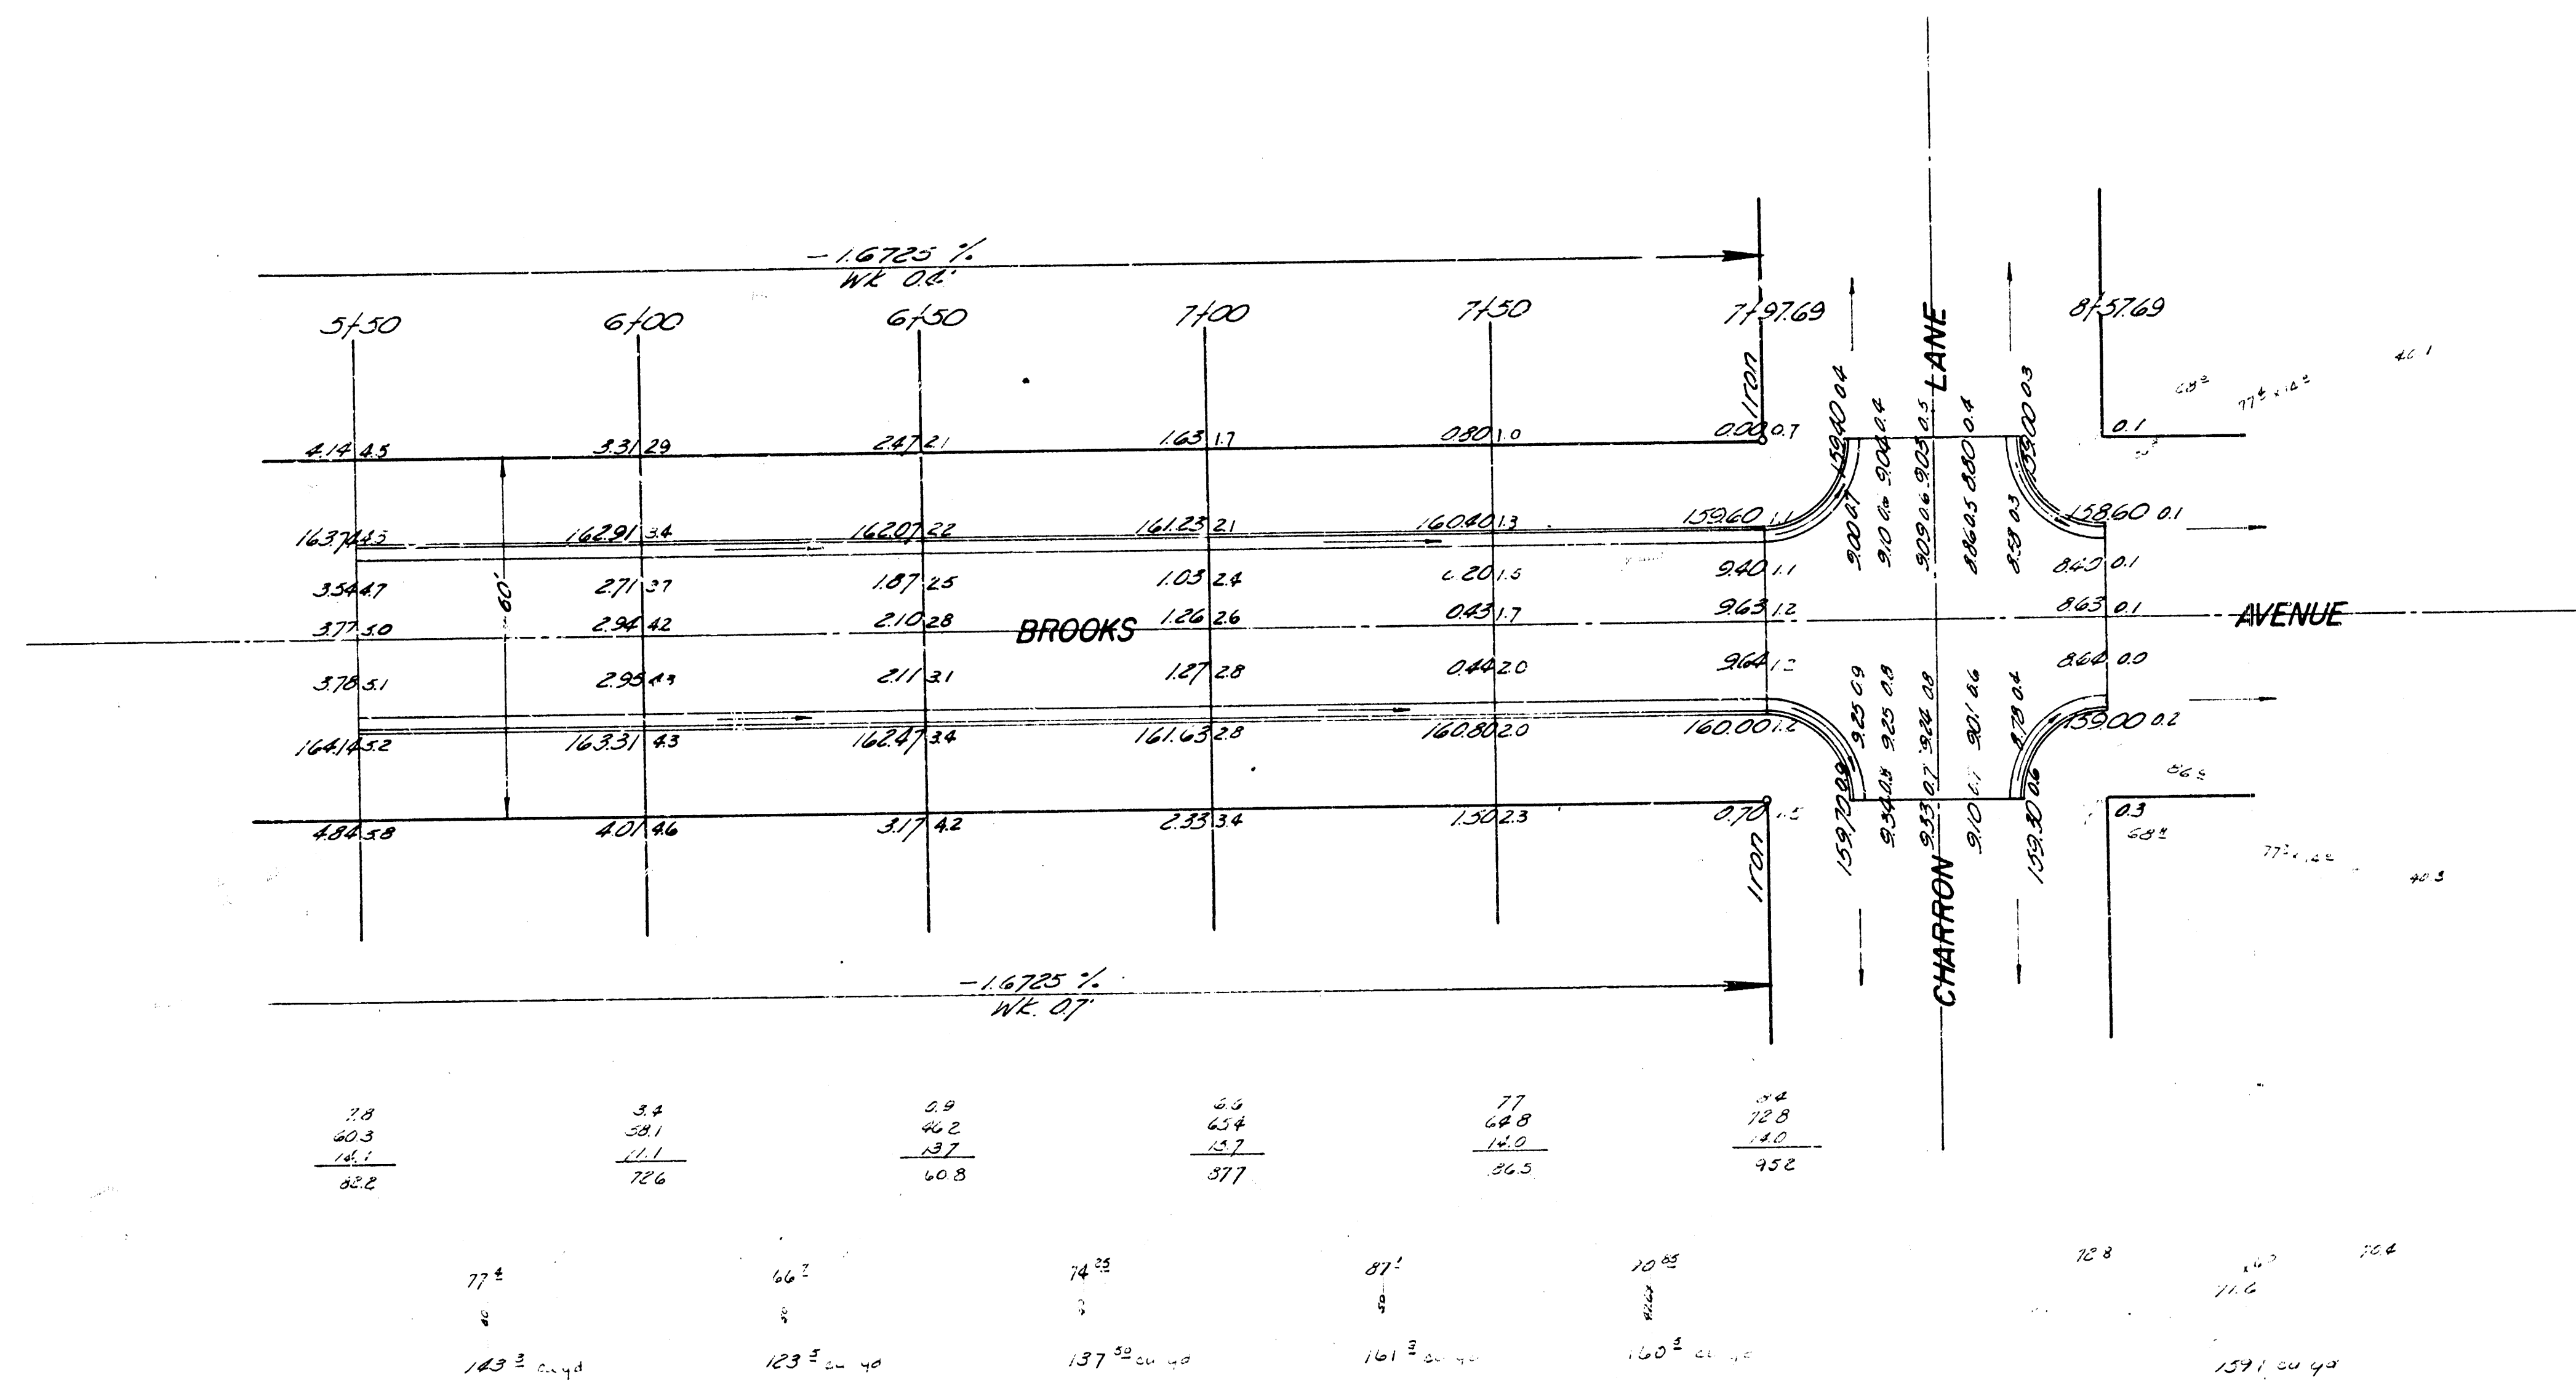

BROOKS AVENUE
SHEET TWO
019 - 191

