

TOTALS

SCALE 1"=20'

PROPERTY

1873.7	127
192.8	104.2
<u>2203.6</u>	
+ 14220.4	4
<u>24420.0</u>	5
64403	
<u>2166</u>	

CITY

$\frac{1.75 \times 10^4}{67.5 \text{ cury}} = \underline{\underline{\text{Free}}}$

10.2
13761.0

15.6 cu yds
Fill in
Bottom



3+04
P. I.
EL98.90
No V.C.

[illegible]




ROAD

PANNE

0-32 Eggs Pr. on Pawnee

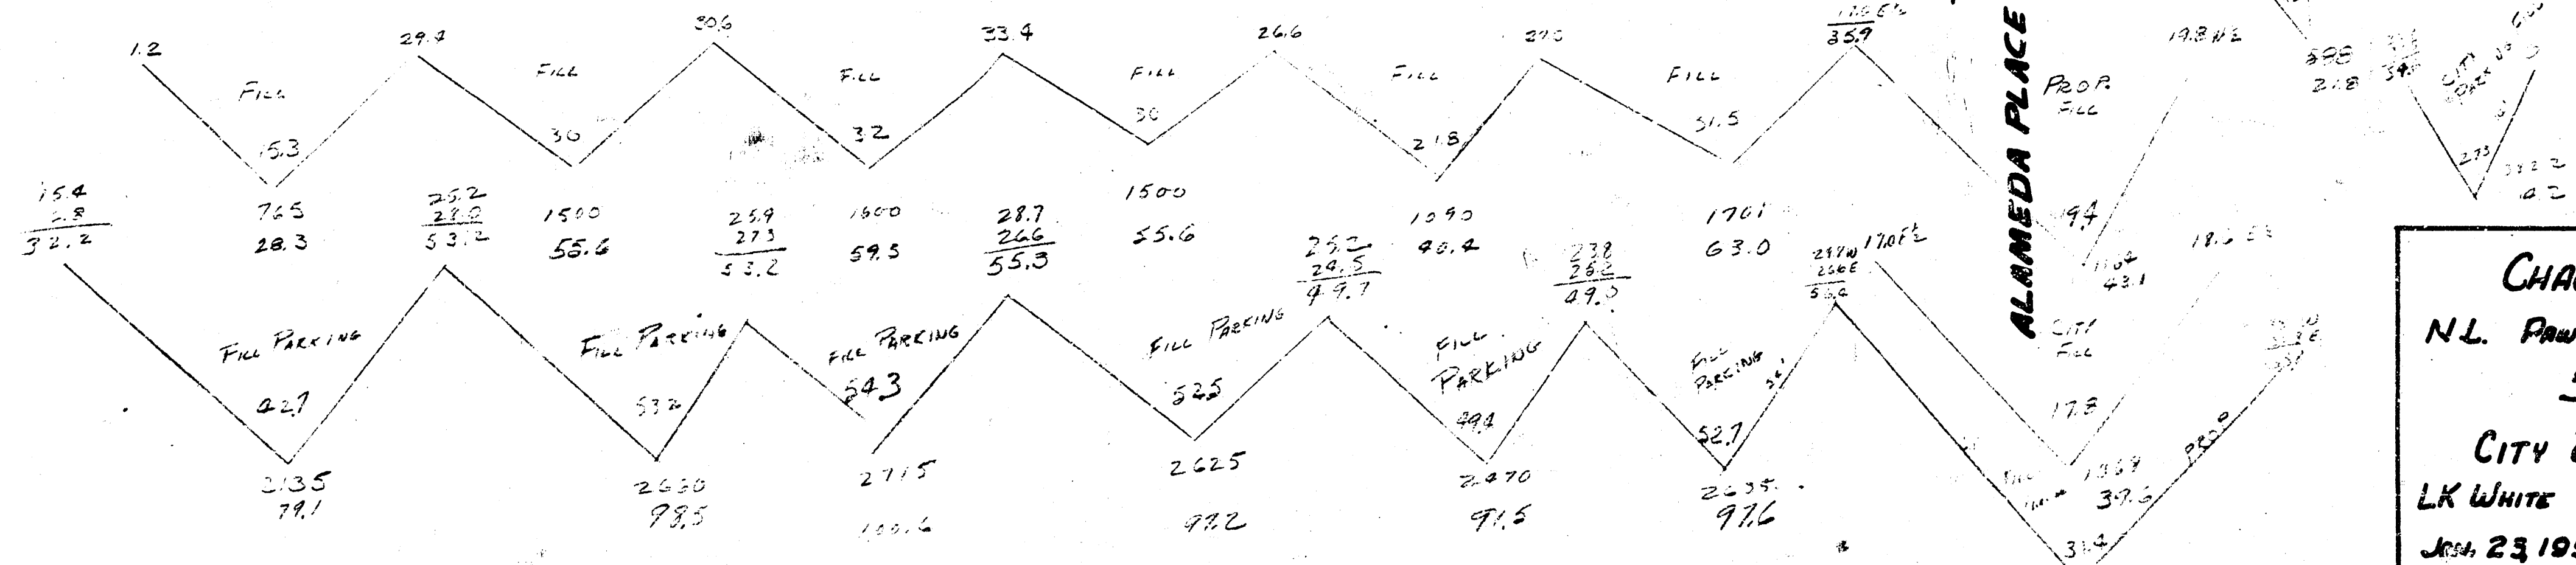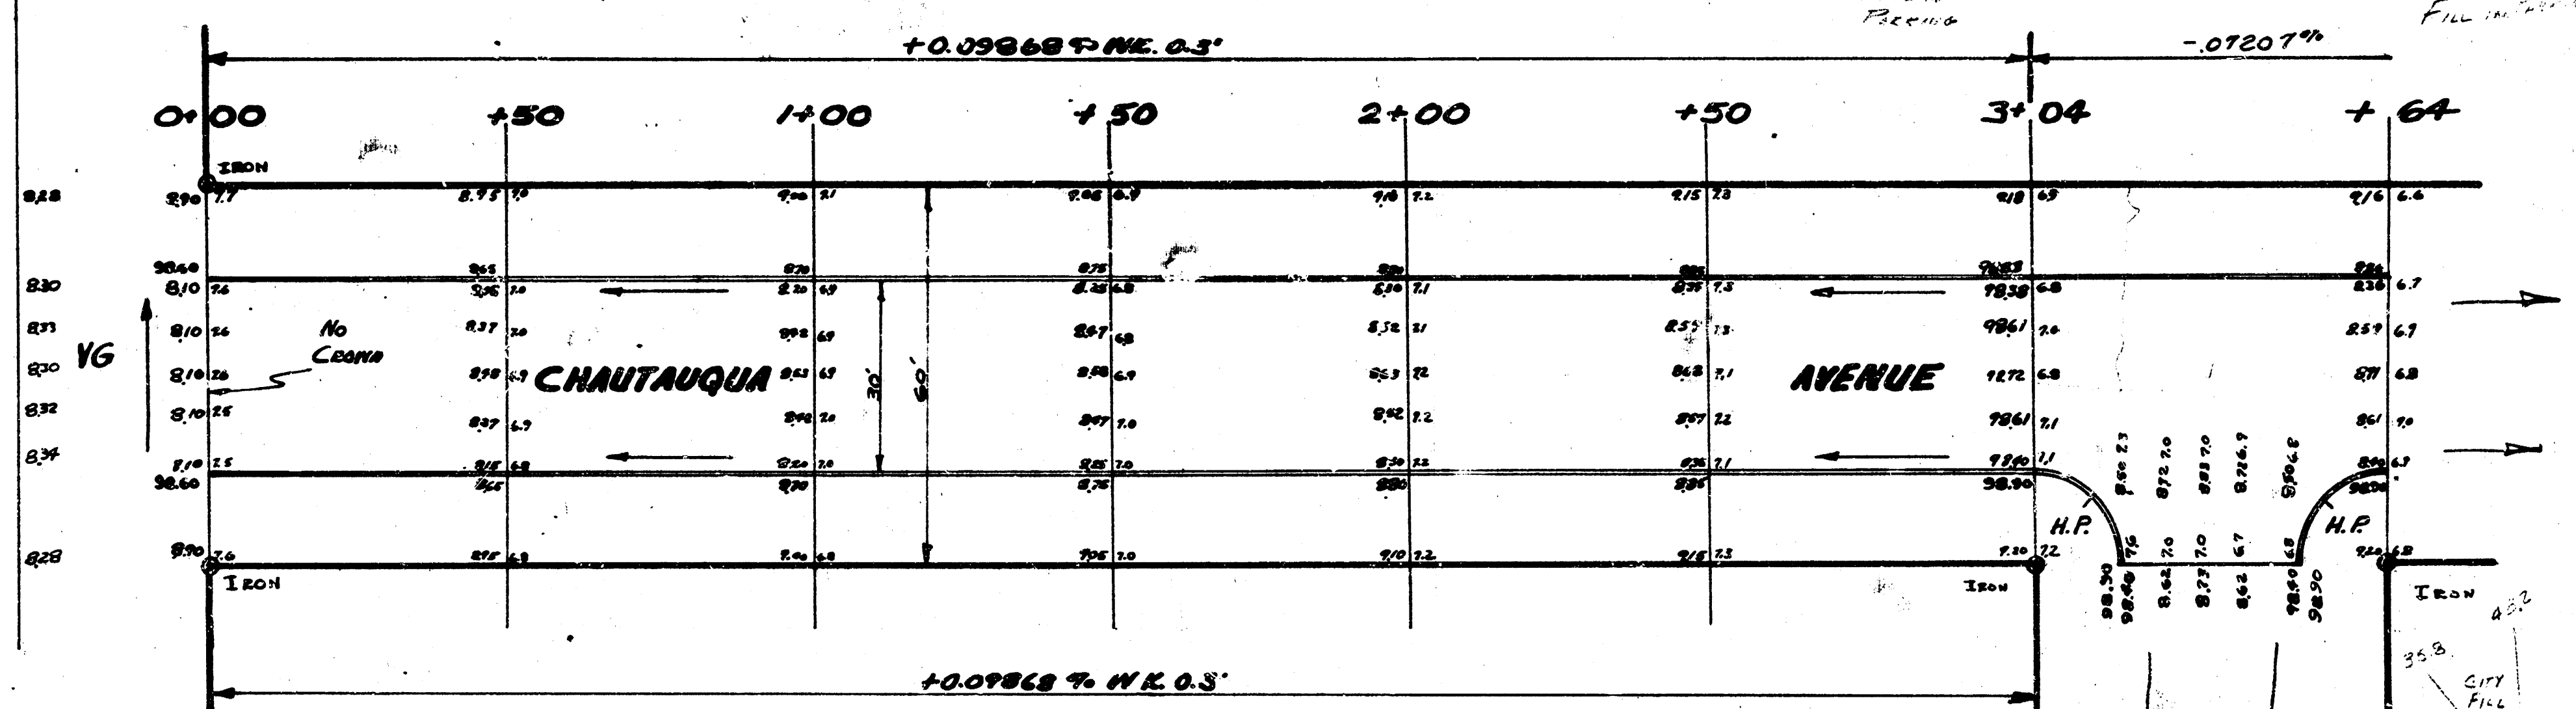

CHAUTAUQUA AVE
N.L. PRUNEE TO SL STAFFORD
30' CONC + CB
CITY OF WICHITA, KANSAS
LK WHITE CITY ENGINEER
JULY 23 1952 PAY NO CH-202

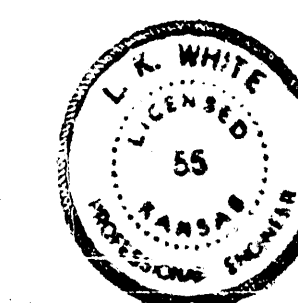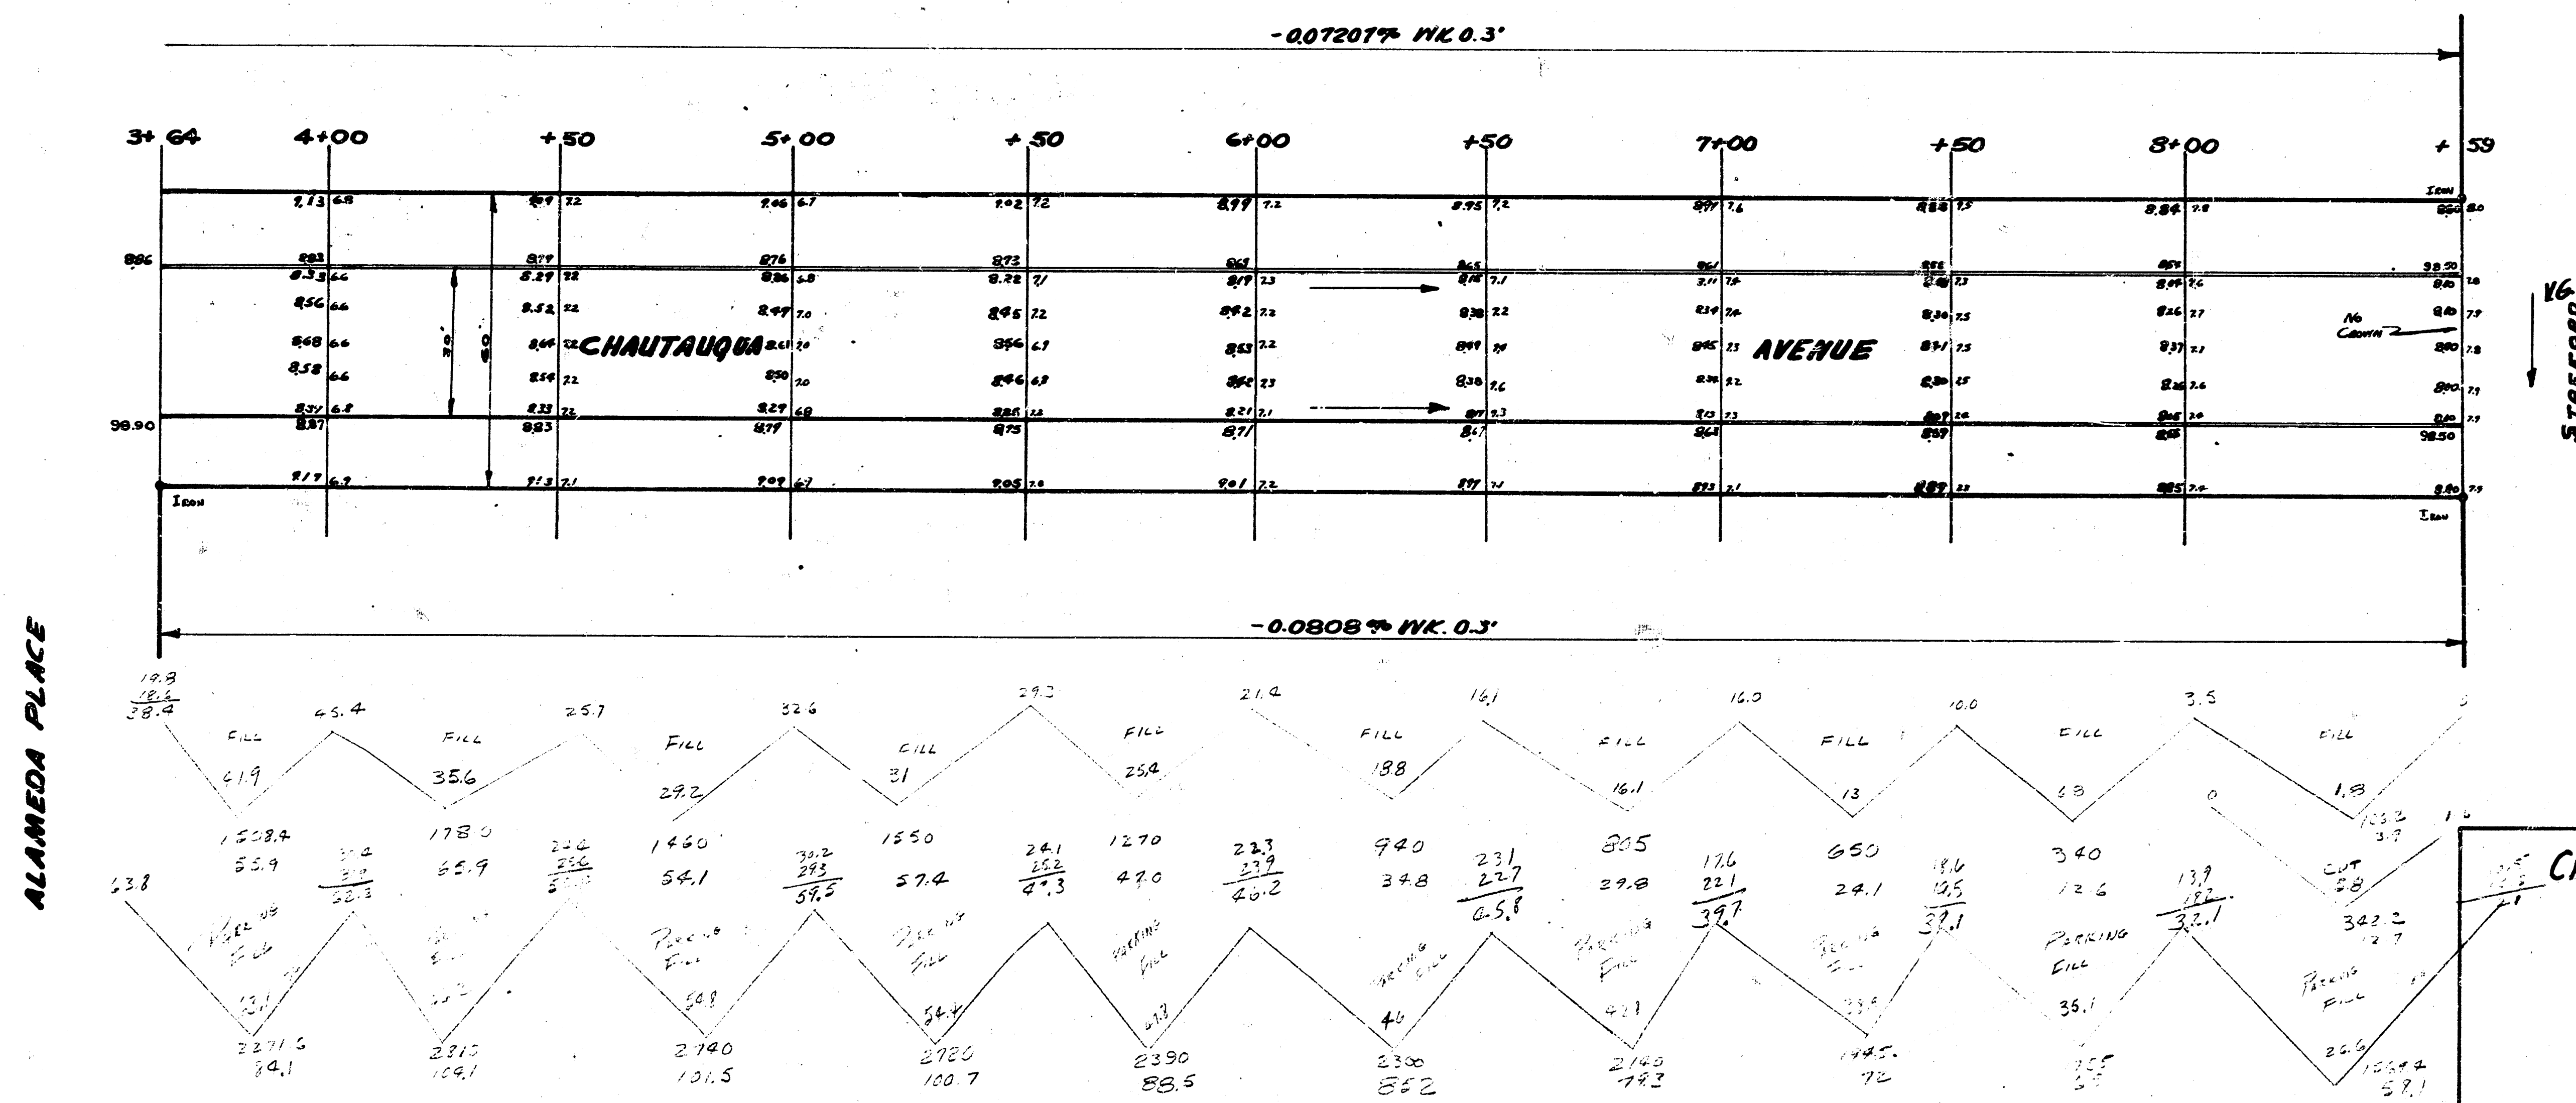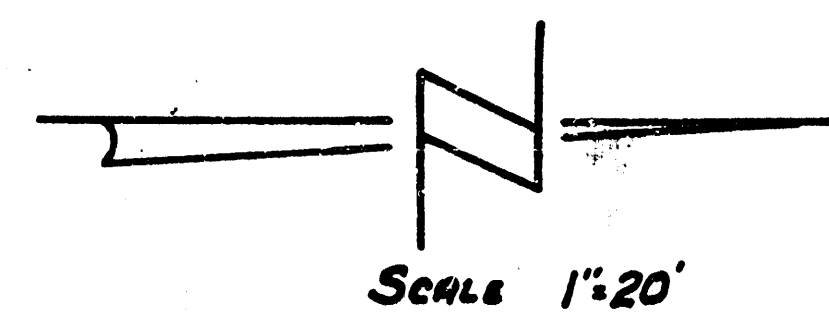

CH-20 2

4 15 1 55