



B.M. 172.10 U.S.G.S. Disc. on S.E. Cor. 21st & Hillside
 B.M. 161.41 "d" Cut Top E Curb Chautauqua @ N.L. 21st

NOTE TO FIELD ENGR & CONTRACTOR
 Grade Partings & Clear Right of Way for Prop.
 Sidewalk. Sidewalk to be Constructed by
 Others.

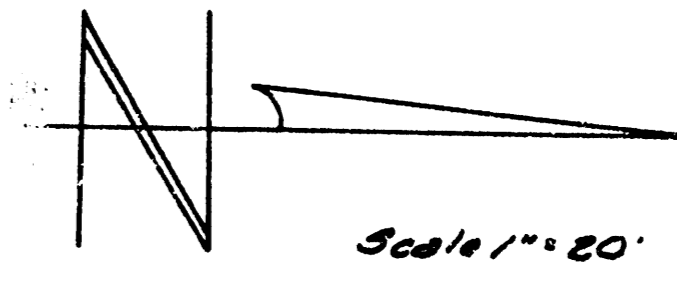

REVISIONS
 BY DATE
 P. 11/17/64
 F. 11/17/64
 C. 11/17/64

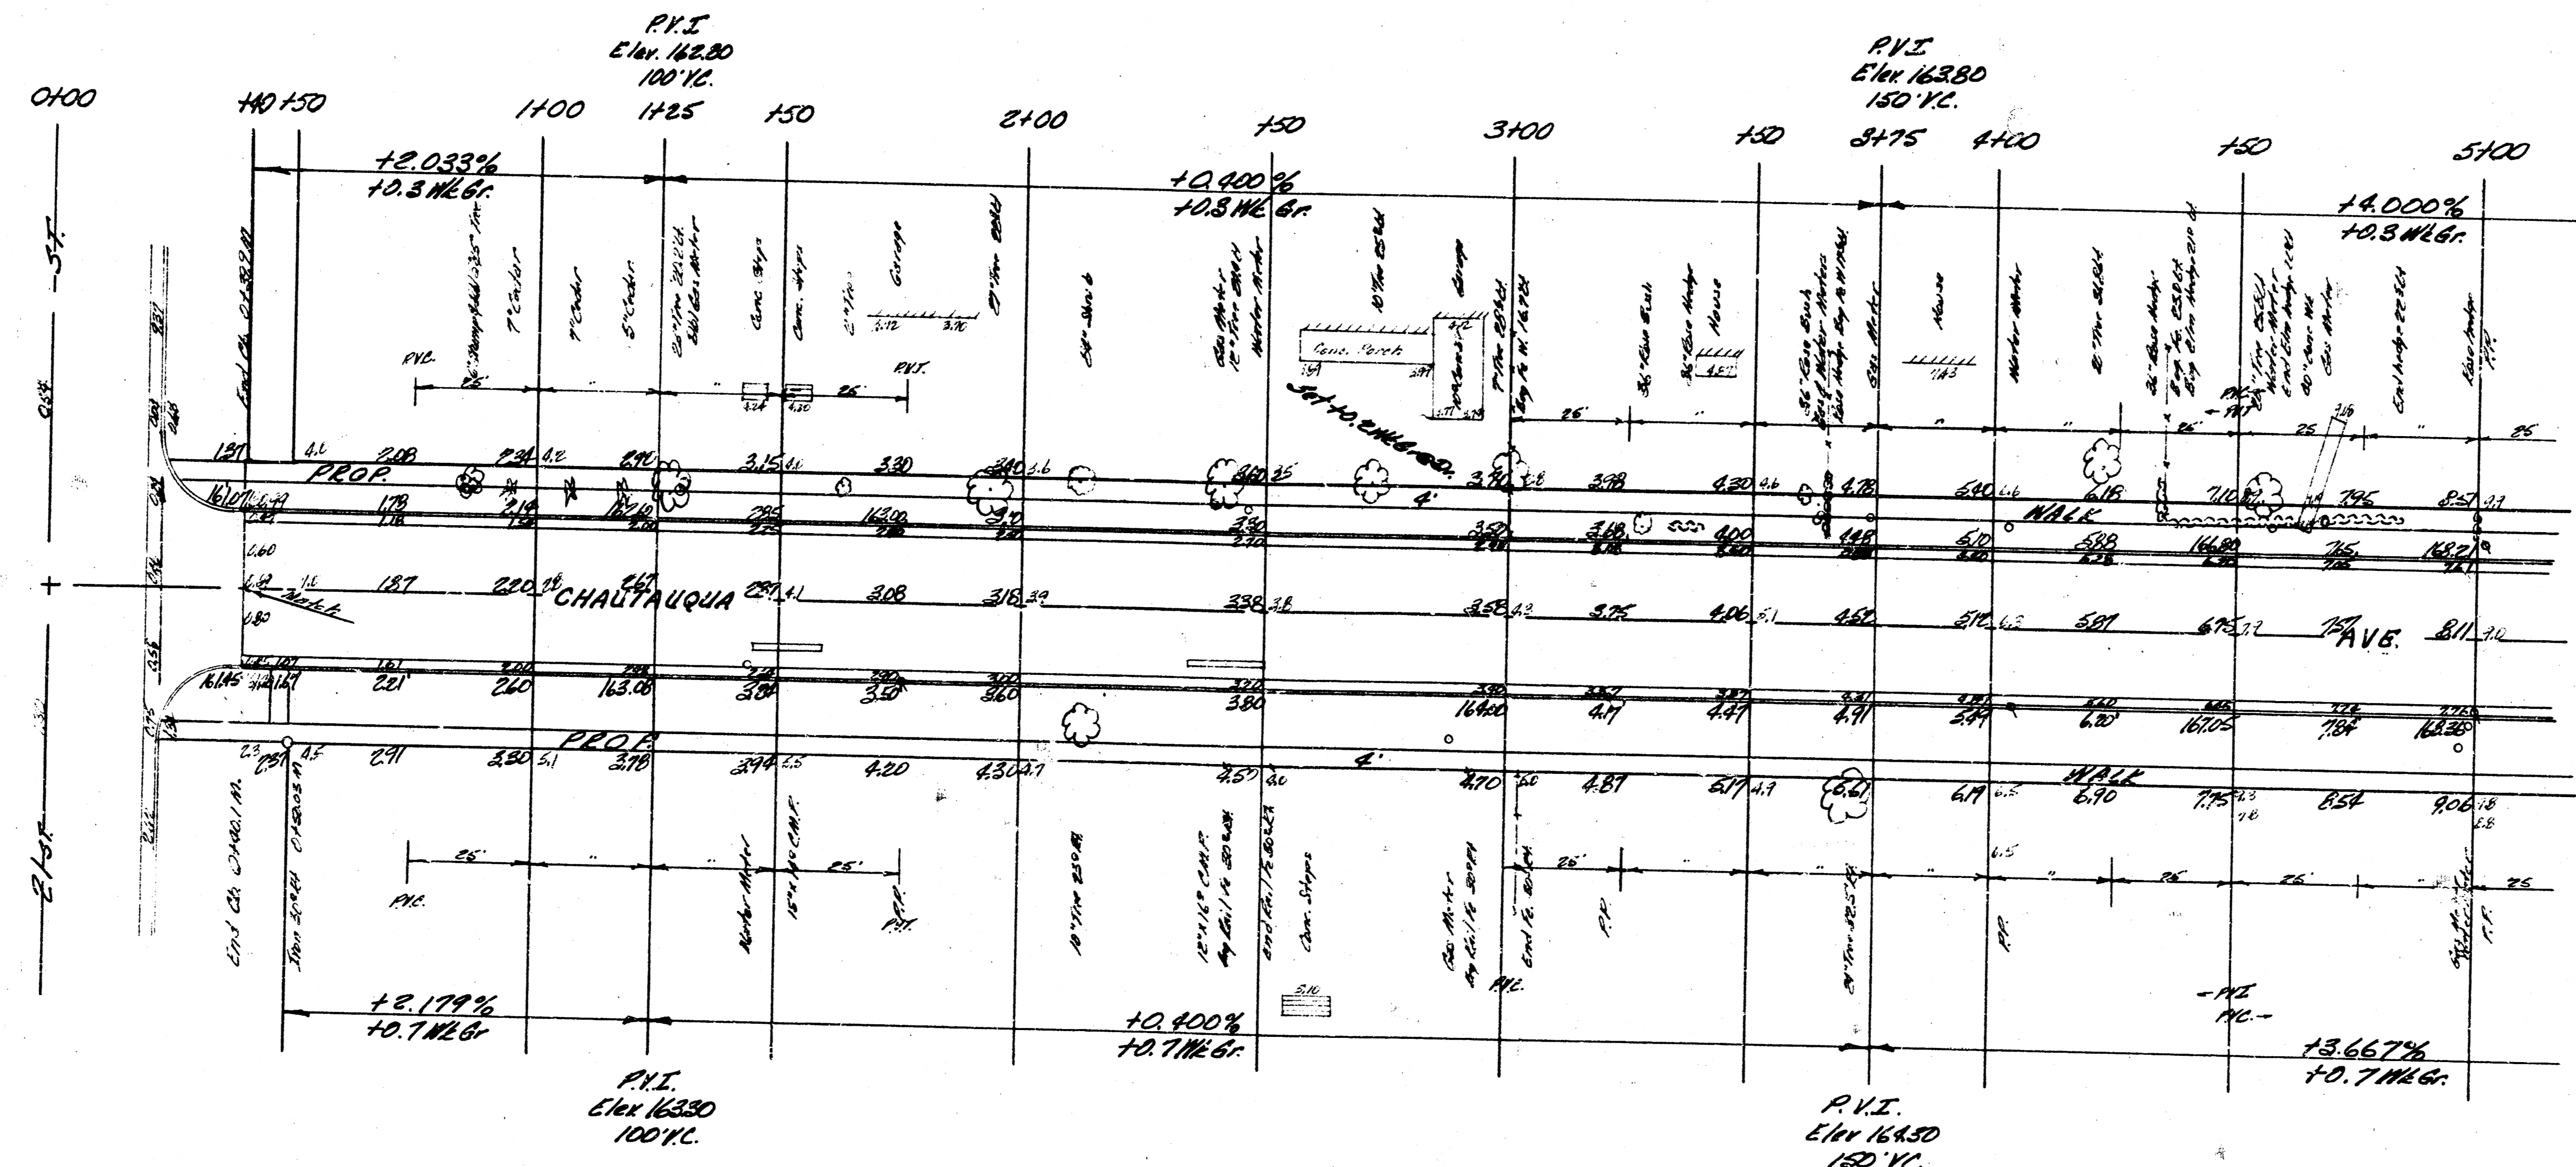

Baseline 30' W of E.R.



EXCAVATION
 PROP. C.Y.
 153.8 C.Y.
 153.4 +10%
 168.7 C.Y. Total

CITY C.Y.
 14.9 C.Y.
 1.5 +10%
 16.4 C.Y. Total

COMP. FILL
 PROP.
 1.4 C.Y.
 0.1 +10%
 1.5 C.Y. Total



1/4

CHAUTAUQUA AVE.
 N.L. 21st To S.L. 22nd
 26' - 2' - 30" A.C.
 CITY OF WICHITA, KANSAS
 B.E. SMITH CITY ENGINEER
 DATE JUNE 1964 PROJ. C.16-17

EIM 16781-35 Cor. Conc. Parch 14" #301 Chautauqua

