



B.M. 100.42 TOP NAIL OF 4" x 1/4" NAILS S SIDE POWER POLE 40' WEST OF W.L. CHAUTAUQUA & S.S. CLARK
 B.M. 100.08 SW. COR. 1ST CONC STEP HOUSE N.E. COR. CLARK & ERIE.
 B.M. 97.72 'P' IN P.K.'S. ON E DE RADIUS OF DRIVE SOUTH SIDE KINKAID AT WEST PROP. LINE CHAUTAUQUA EXTENDED
 STATIONING NORTH ON EAST PROP. LINE.

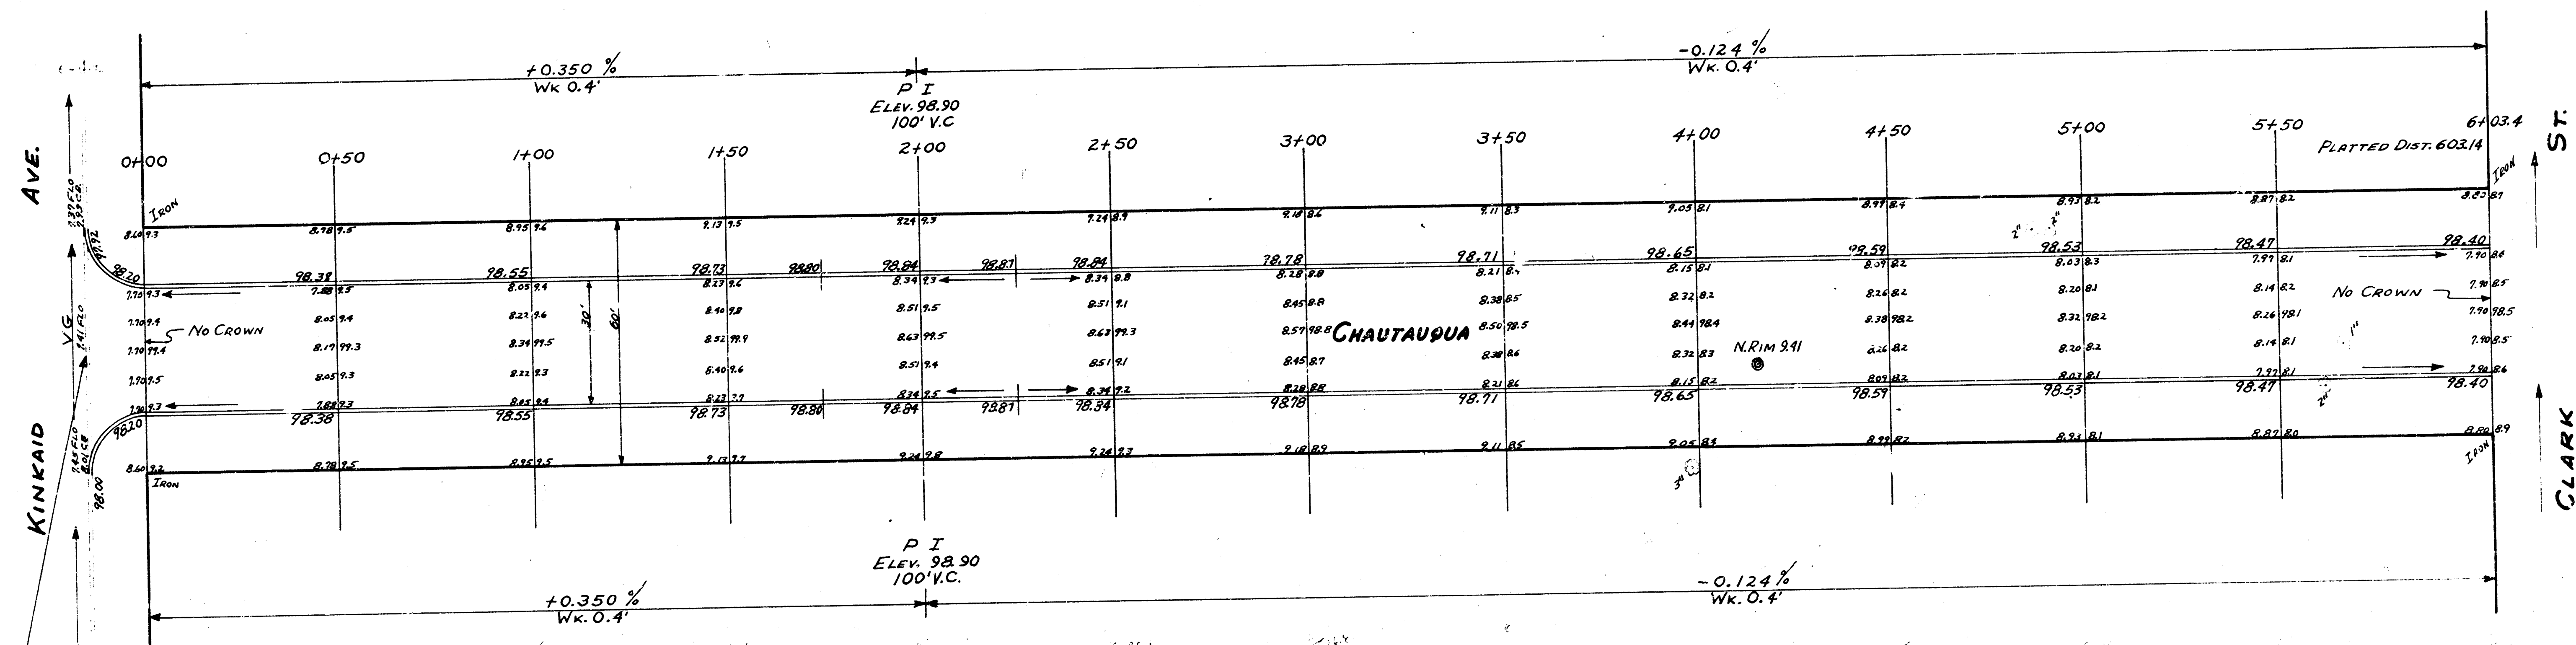

NOTE. REMOVE CB. ONLY BY SAWING. LEAVE
 PVT. INTACT, MATCH EXISTING PVT. WITH NEW PVT.

CHAUTAUQUA
 N.L. KINKAID To S.L. CLARK
 30' CONC & CB
 CITY OF WICHITA KAN.
 BE SMITH CITY ENGINEER
 MARCH 1955 PROJ. No. C14-334

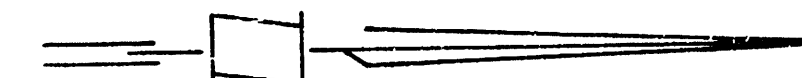