
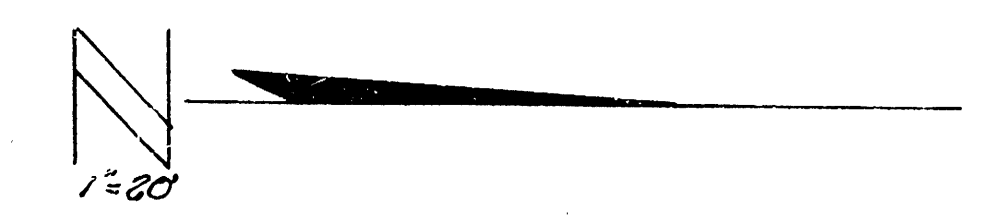


S.M. 168.59 S.W. cor. porch, House # 8620 N. Chautauqua
 S.M. 163.36 E. 1/4 E 1/4, N. 1/2, Chautauqua, S.W. 1/4, 0100
 S.M. 164.75 S.E. cor. conc. porch, House # 8614 N. Chautauqua & 26TH

Starting on N.E.

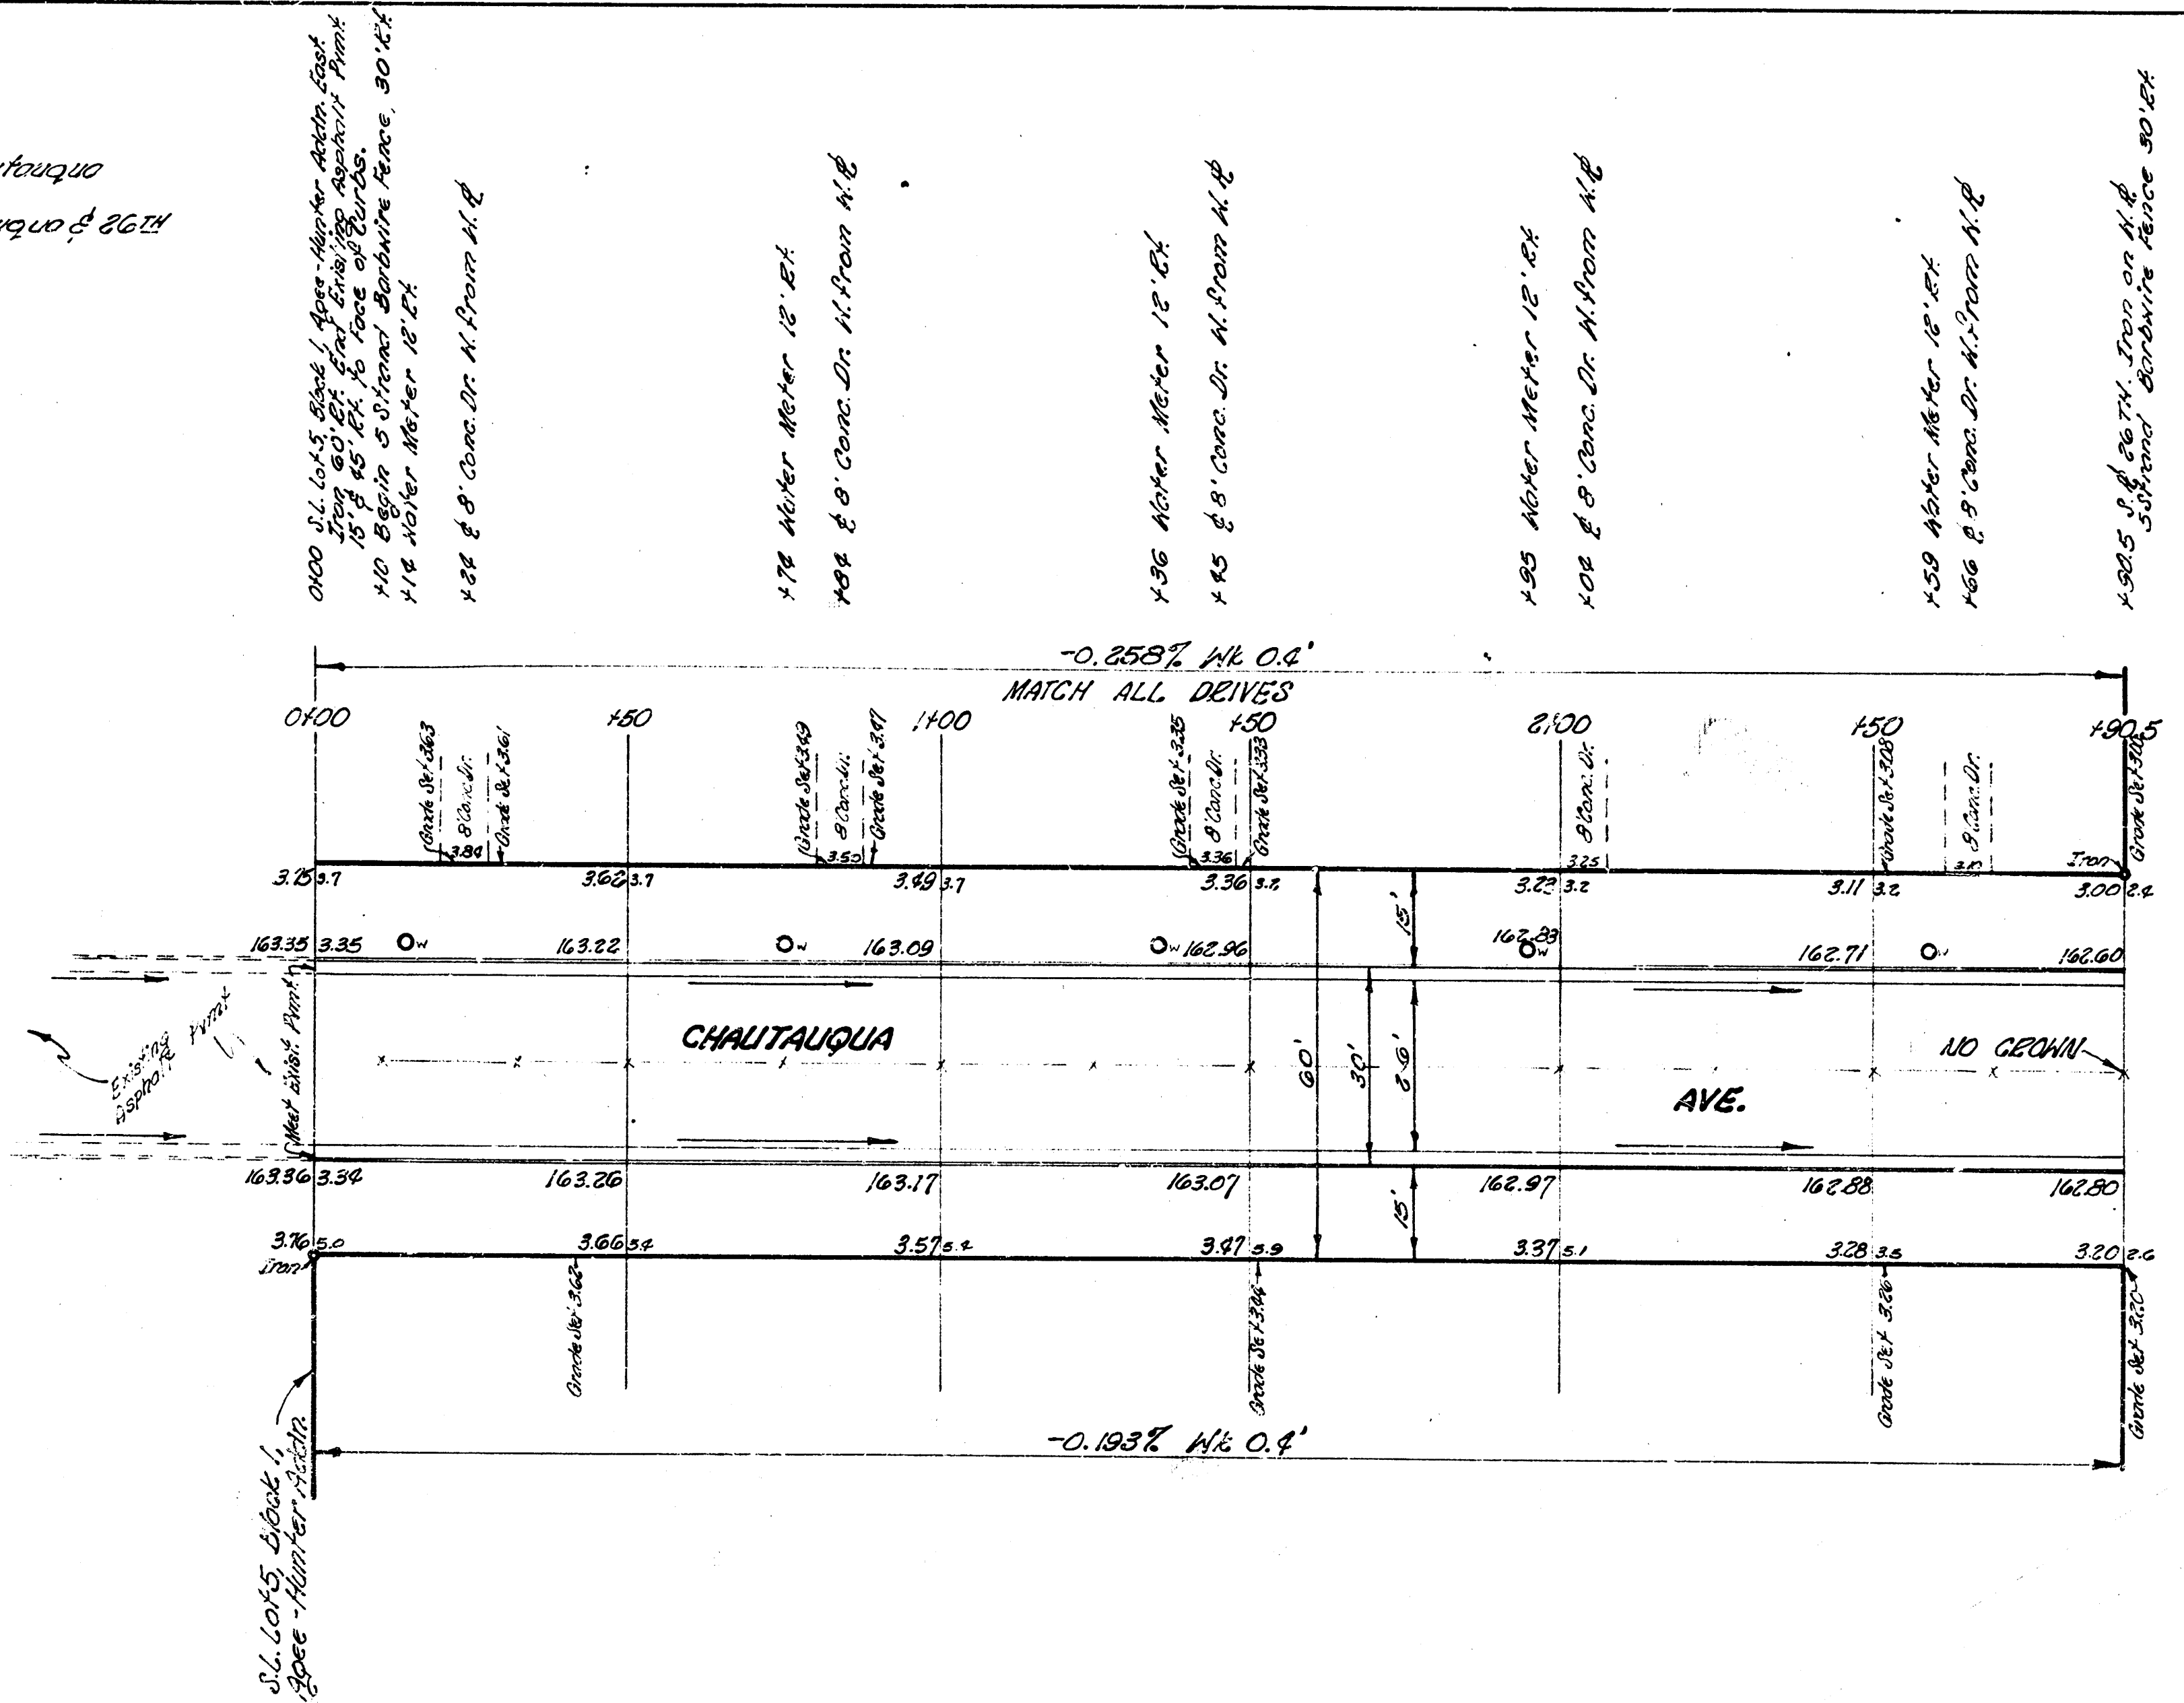

Survey Map
 From
 E. 1/4
 Chautauqua
 1/4 Sec. 1, Block 1, Abbe-Hunter-2222

Survey Map
 From
 E. 1/4
 Chautauqua
 1/4 Sec. 1, Block 1, Abbe-Hunter-2222



1/16

CHAUTAUQUA AVE.
 FROM S.W. 1/4, BLOCK 1, ABBE-HUNTER
 ADDN. TO THE S.W. 1/4, 26TH ST.
 26-3-30 A.C.
CITY OF WICHITA, KANSAS
 B.E. SMITH
 JULY 1954
 CITY ENGINEER
 PROJ. NO. C14487