
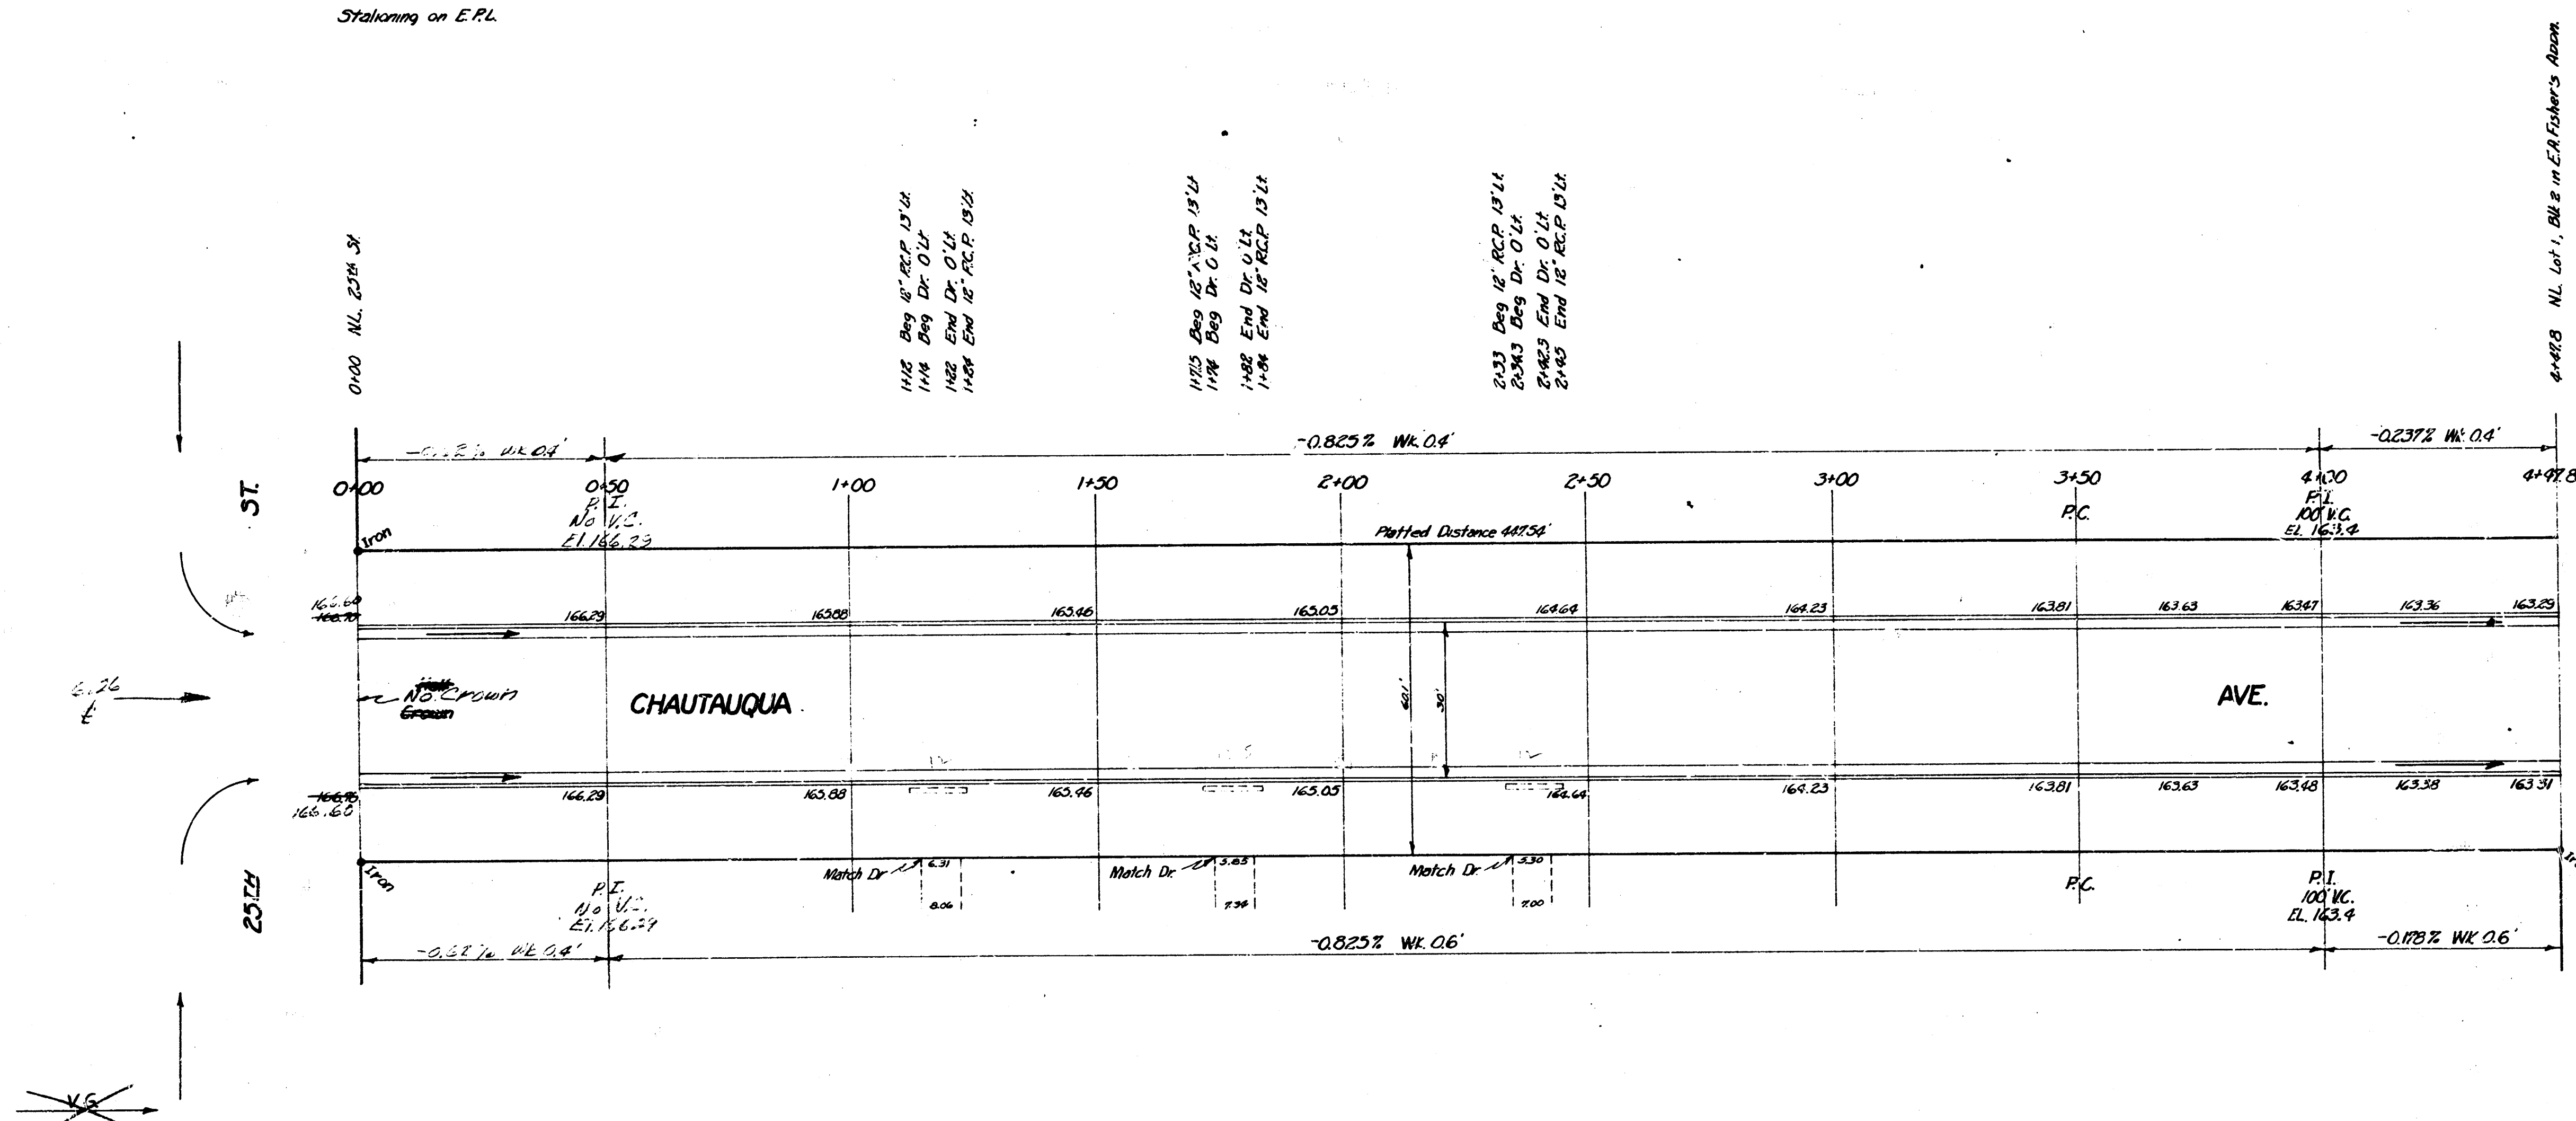



BM 174.71 *120 Spike N.S. P.P. 15' W. & 15' S. of N.E. cor. 25th & Lorraine
 B.M. 167.39 "G" in Globe center of pushblock, W.N. 3' W. cor. 25th & Lorraine
 B.M. 168.38 3' W. cor. conc. porch No. 2620 N. Chautauqua
 Stationing on E.P.L.

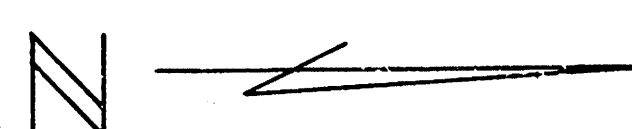

NOTE
 FIELD ENGINEER & CONTRACTOR: All entrance pipes are to be disposed of in accordance with dirt checker's instructions.

Excavation

Station	Depth	Volume
50+0	5.0	13.1
50+1	5.1	13.3
50+2	5.2	13.5
50+3	5.3	13.7

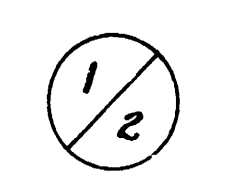

CHAUTAUQUA AVE.
 N.L. 25th to N.L. Lot 1, Blk 2
 in E.A. FISHER'S ADDN.
 26-2-30 A.C.
 CITY OF WICHITA, KANSAS
 B.E. SMITH CITY ENGINEER
 MARCH, 1934 Proj. No. C13-218

Checked by
 B.E. Smith
 City Engineer