


H-3

B.M. 19808 NE COR CONC STEP No 1001 N CHRISTINE
B.M. 19864 SE COR CONC STEP No 1057 N CHRISTINE

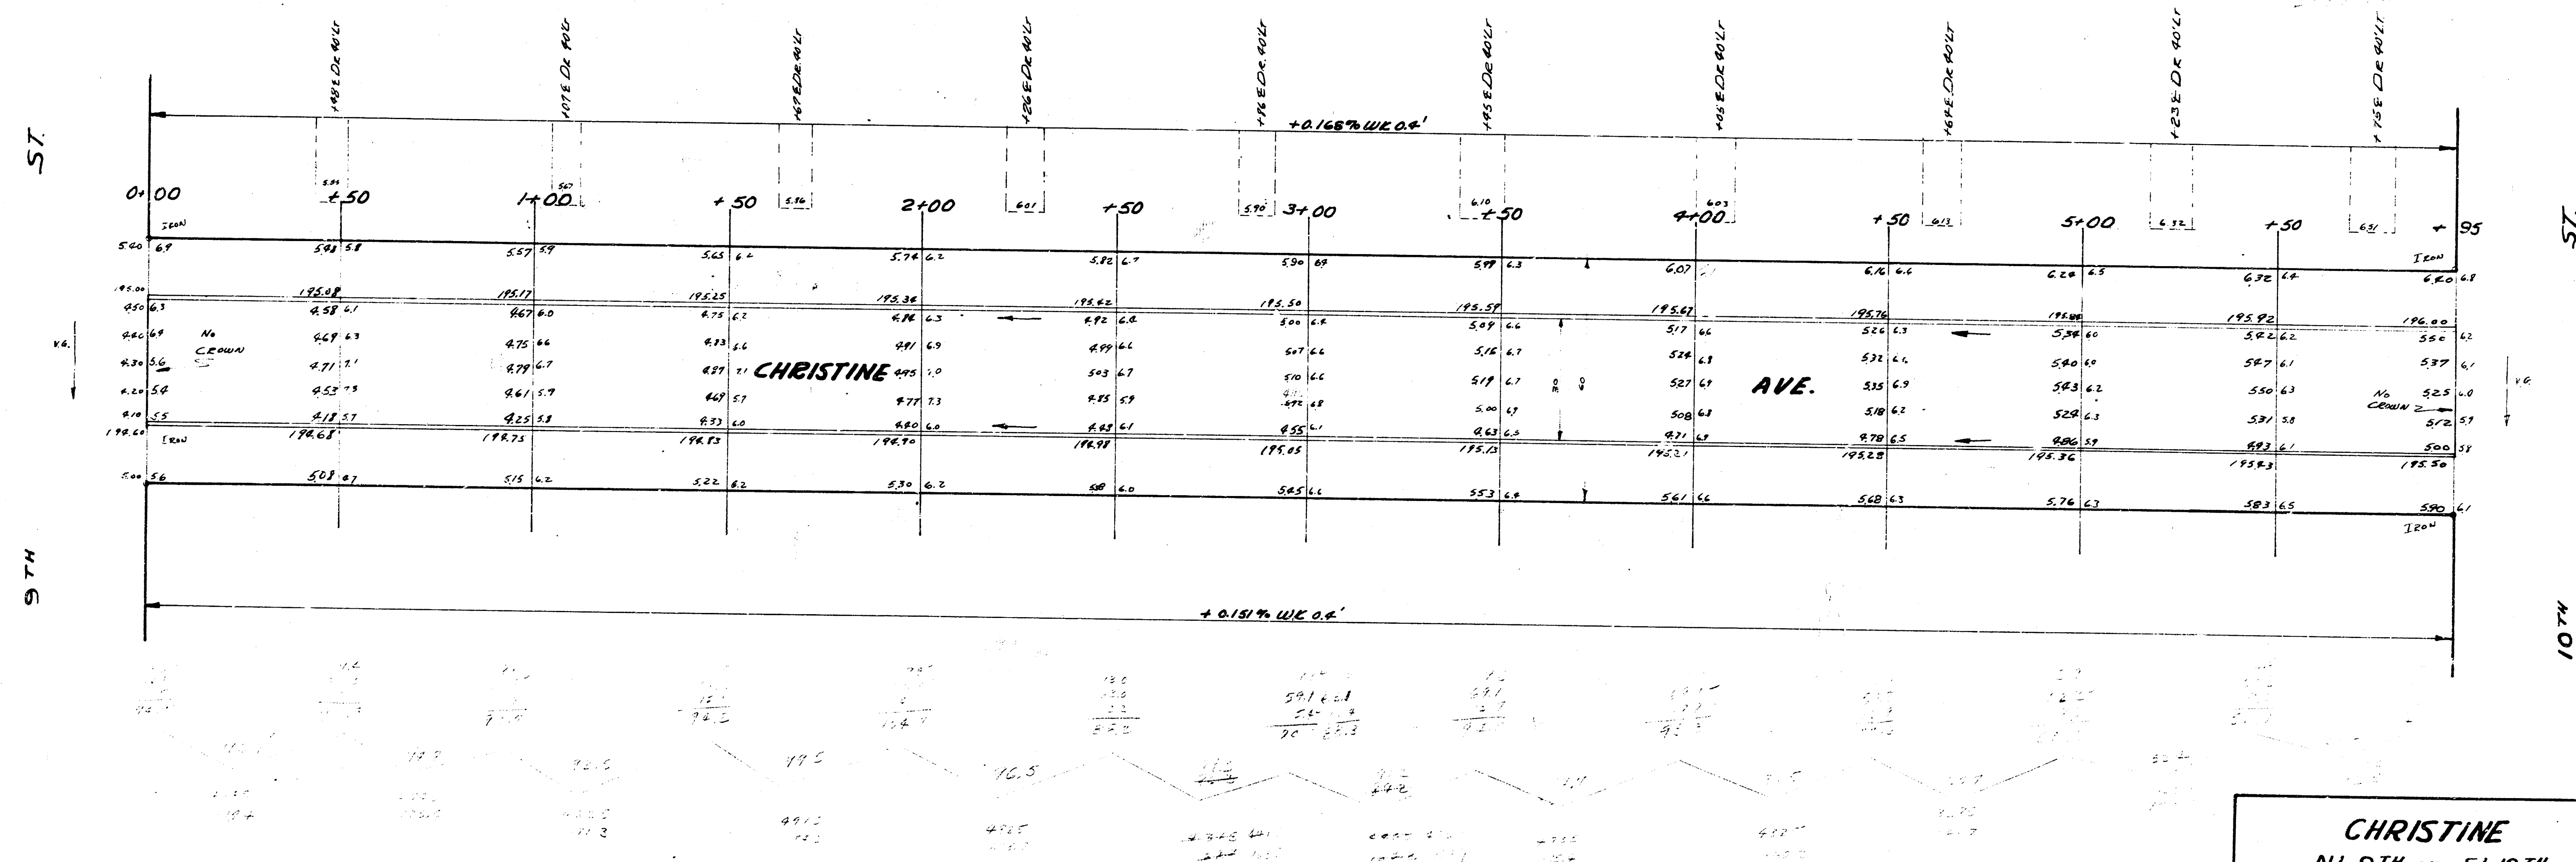

CHRISTINE
NL 9TH TO SL 10TH
30' CONC. #CB.
CITY OF WICHITA
L.K. WHITE CITY ENGINEER
JAN. 1952 Proj. No. CH-245