


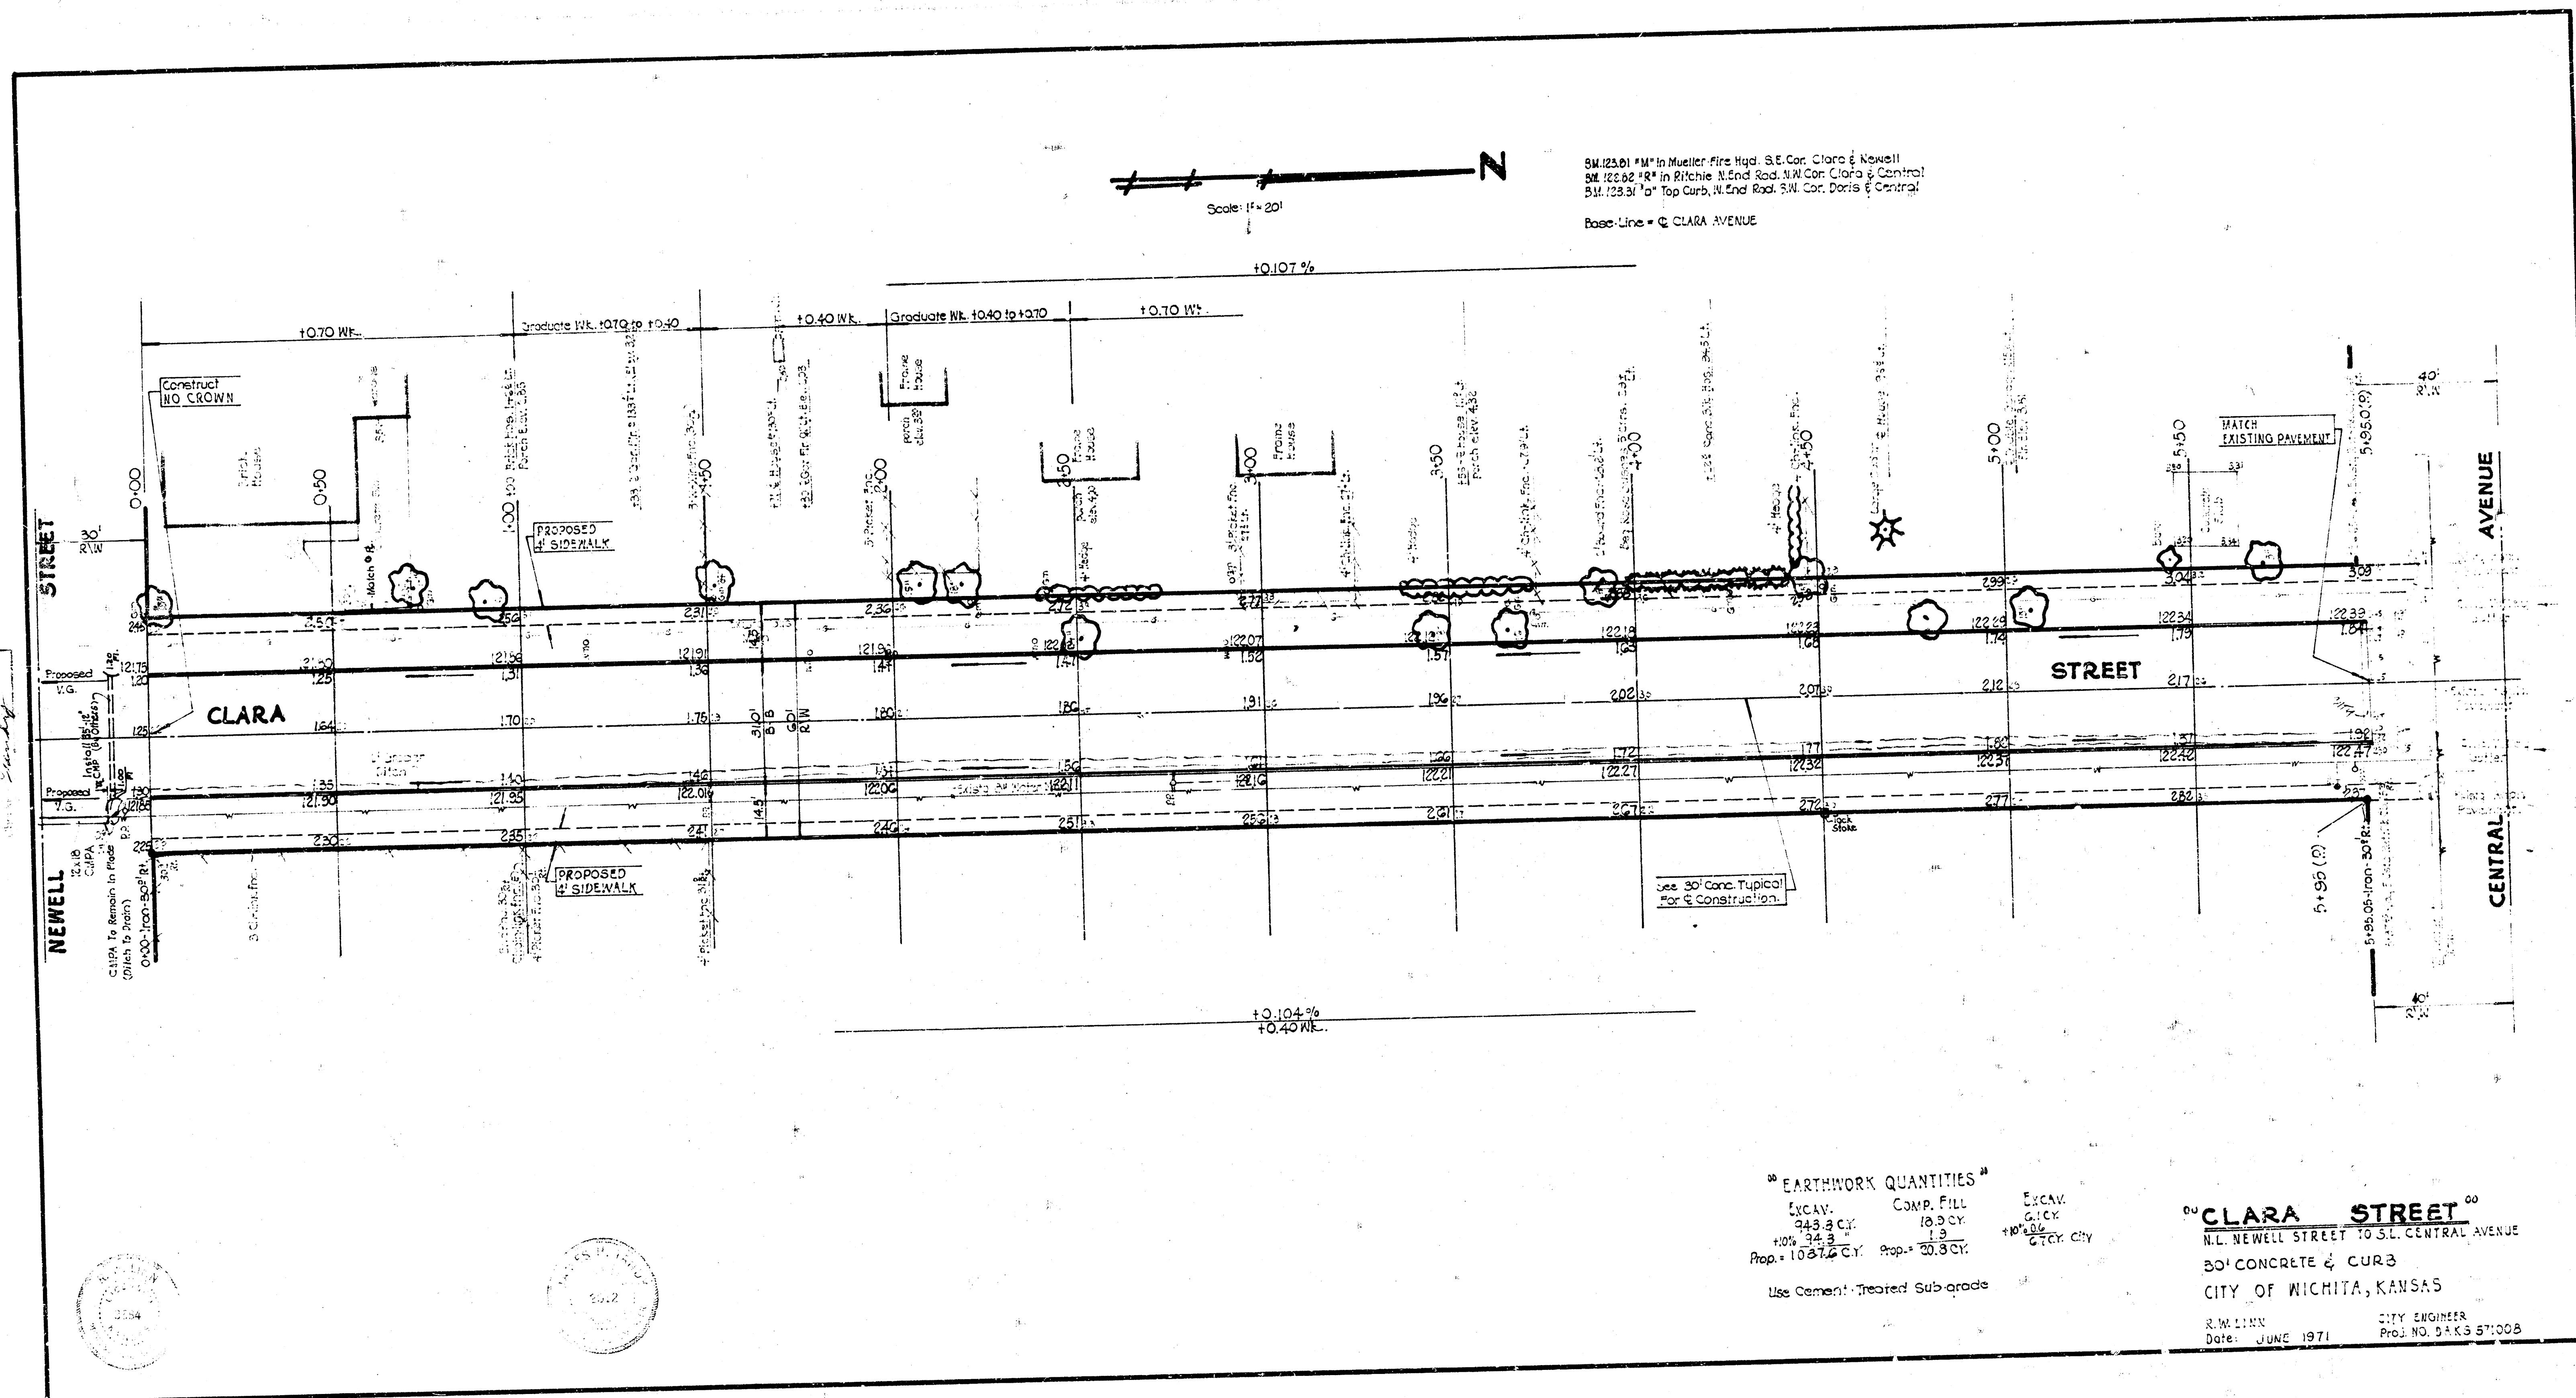

BM 123.01 4' in Mueller Fire Hqd. S.E. Cor. Clara & Newell
BM 122.82 4' in Ritchie N. End Rd. W. Cor. Clara & Central
BM 123.31 4' Top Curb, W. End Rd. S.W. Cor. Doris & Central
Base-Line = C. CLARA AVENUE

EARTHWORK QUANTITIES

EXCAV.	COMP. FILL
948.3 CY	10.9 CY
HOW 34.3	1.9
Prop. 108.1 CY	Prop. 20.8 CY

Use Cement-Treated Sub-grade

CLARA STREET
N.E. NEWELL STREET TO S.E. CENTRAL AVENUE
30" CONCRETE & CURB
CITY OF WICHITA, KANSAS
R.W. LINK
Date: JUNE 1971
CITY ENGINEER
Proj. NO. 54K-57-008